




1101 LOBBY 150  
SCALE: 3/8"=1'-0"  
REF. 201

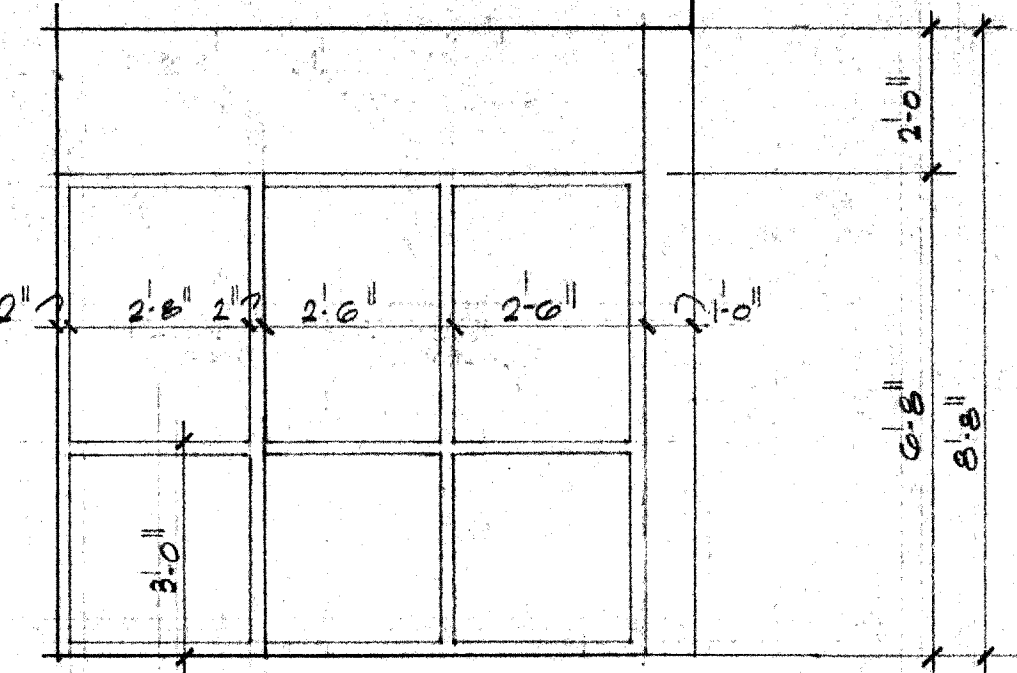


1102 ALCOVE 152  
SCALE: 3/8"=1'-0"  
REF. 201

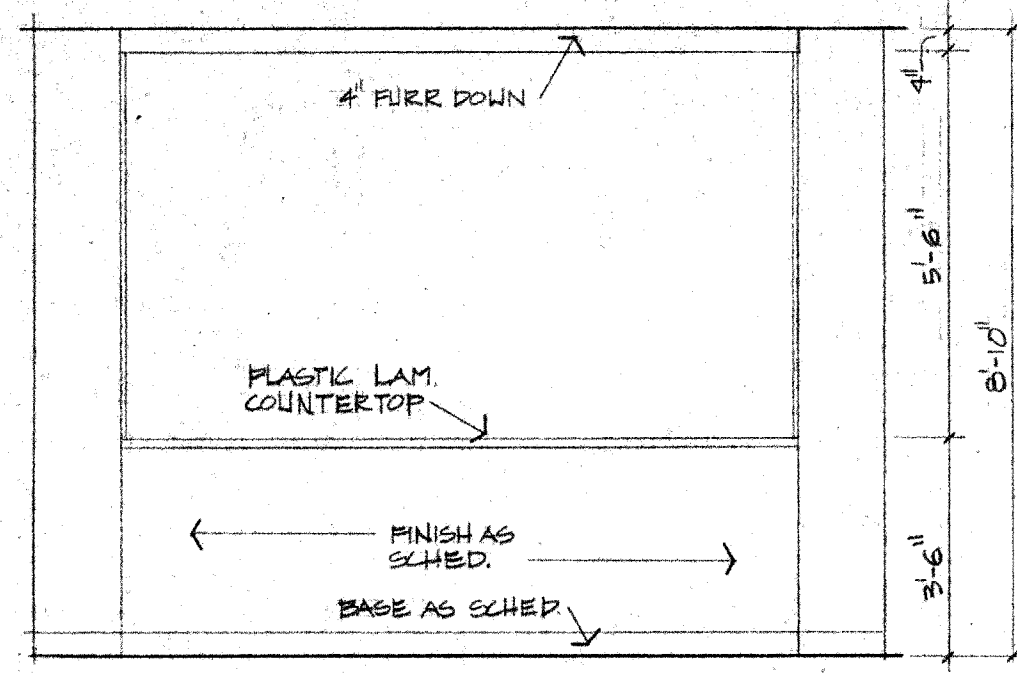


1103 RECORDS 112  
SCALE: 3/8"=1'-0"  
REF. 201

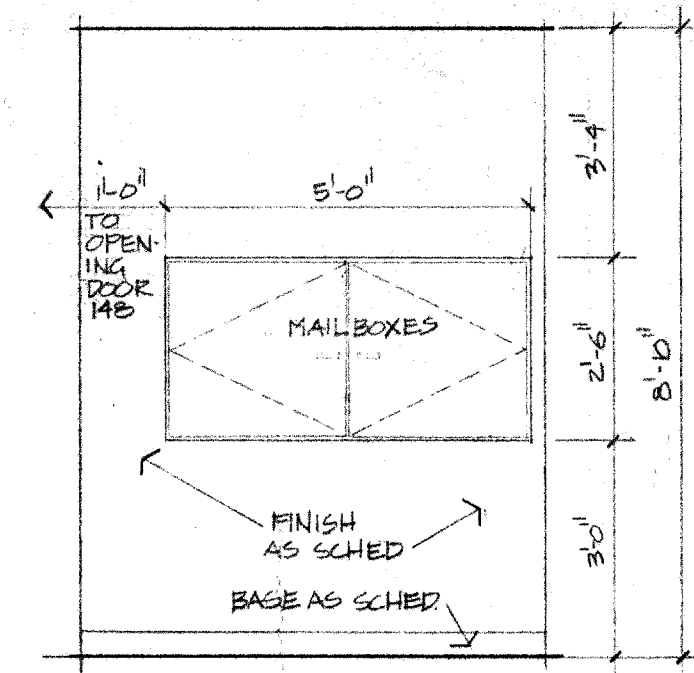


1104 RECORDS 112  
SCALE: 3/8"=1'-0"  
REF. 201

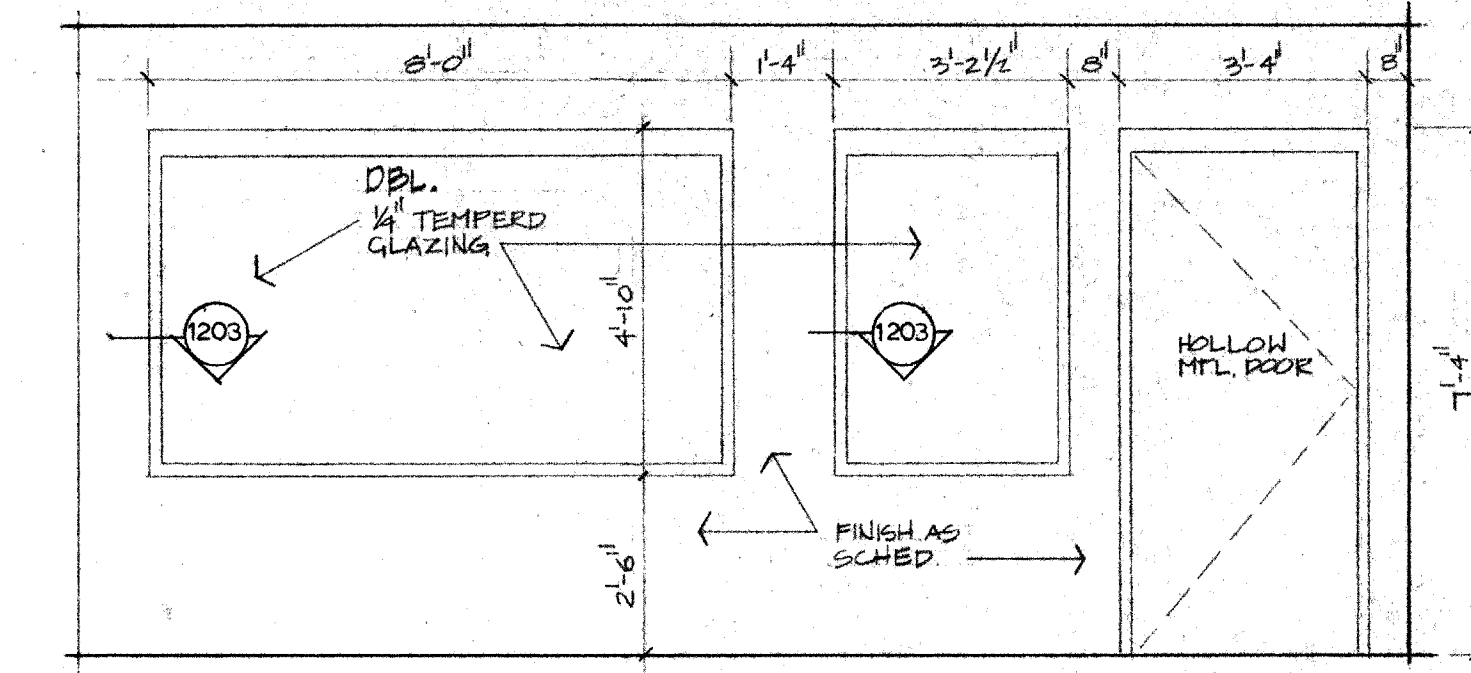


1105 FIRING RANGE 181  
SCALE: 3/8"=1'-0"  
REF. 201

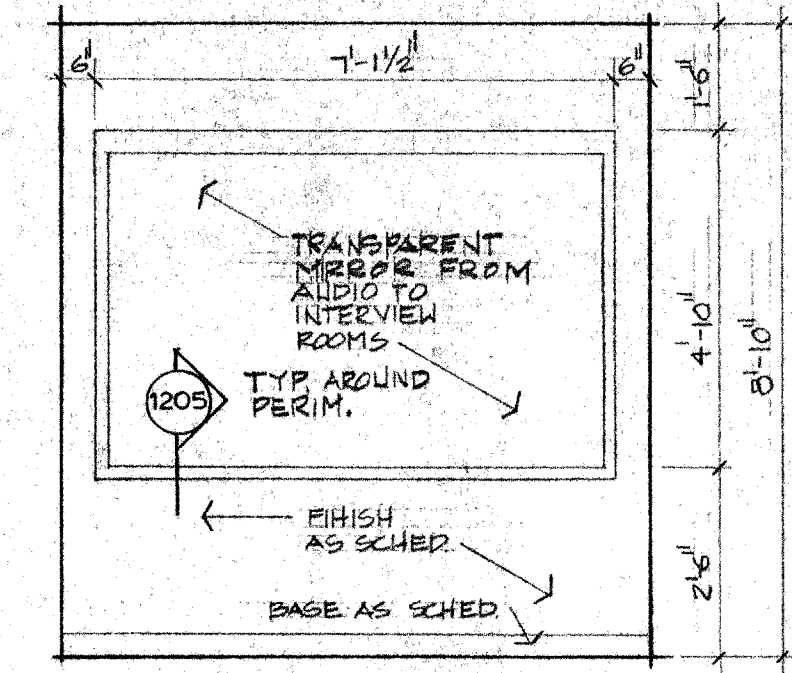

1106 AUDIO 161  
SCALE: 3/8"=1'-0"  
REF. 201

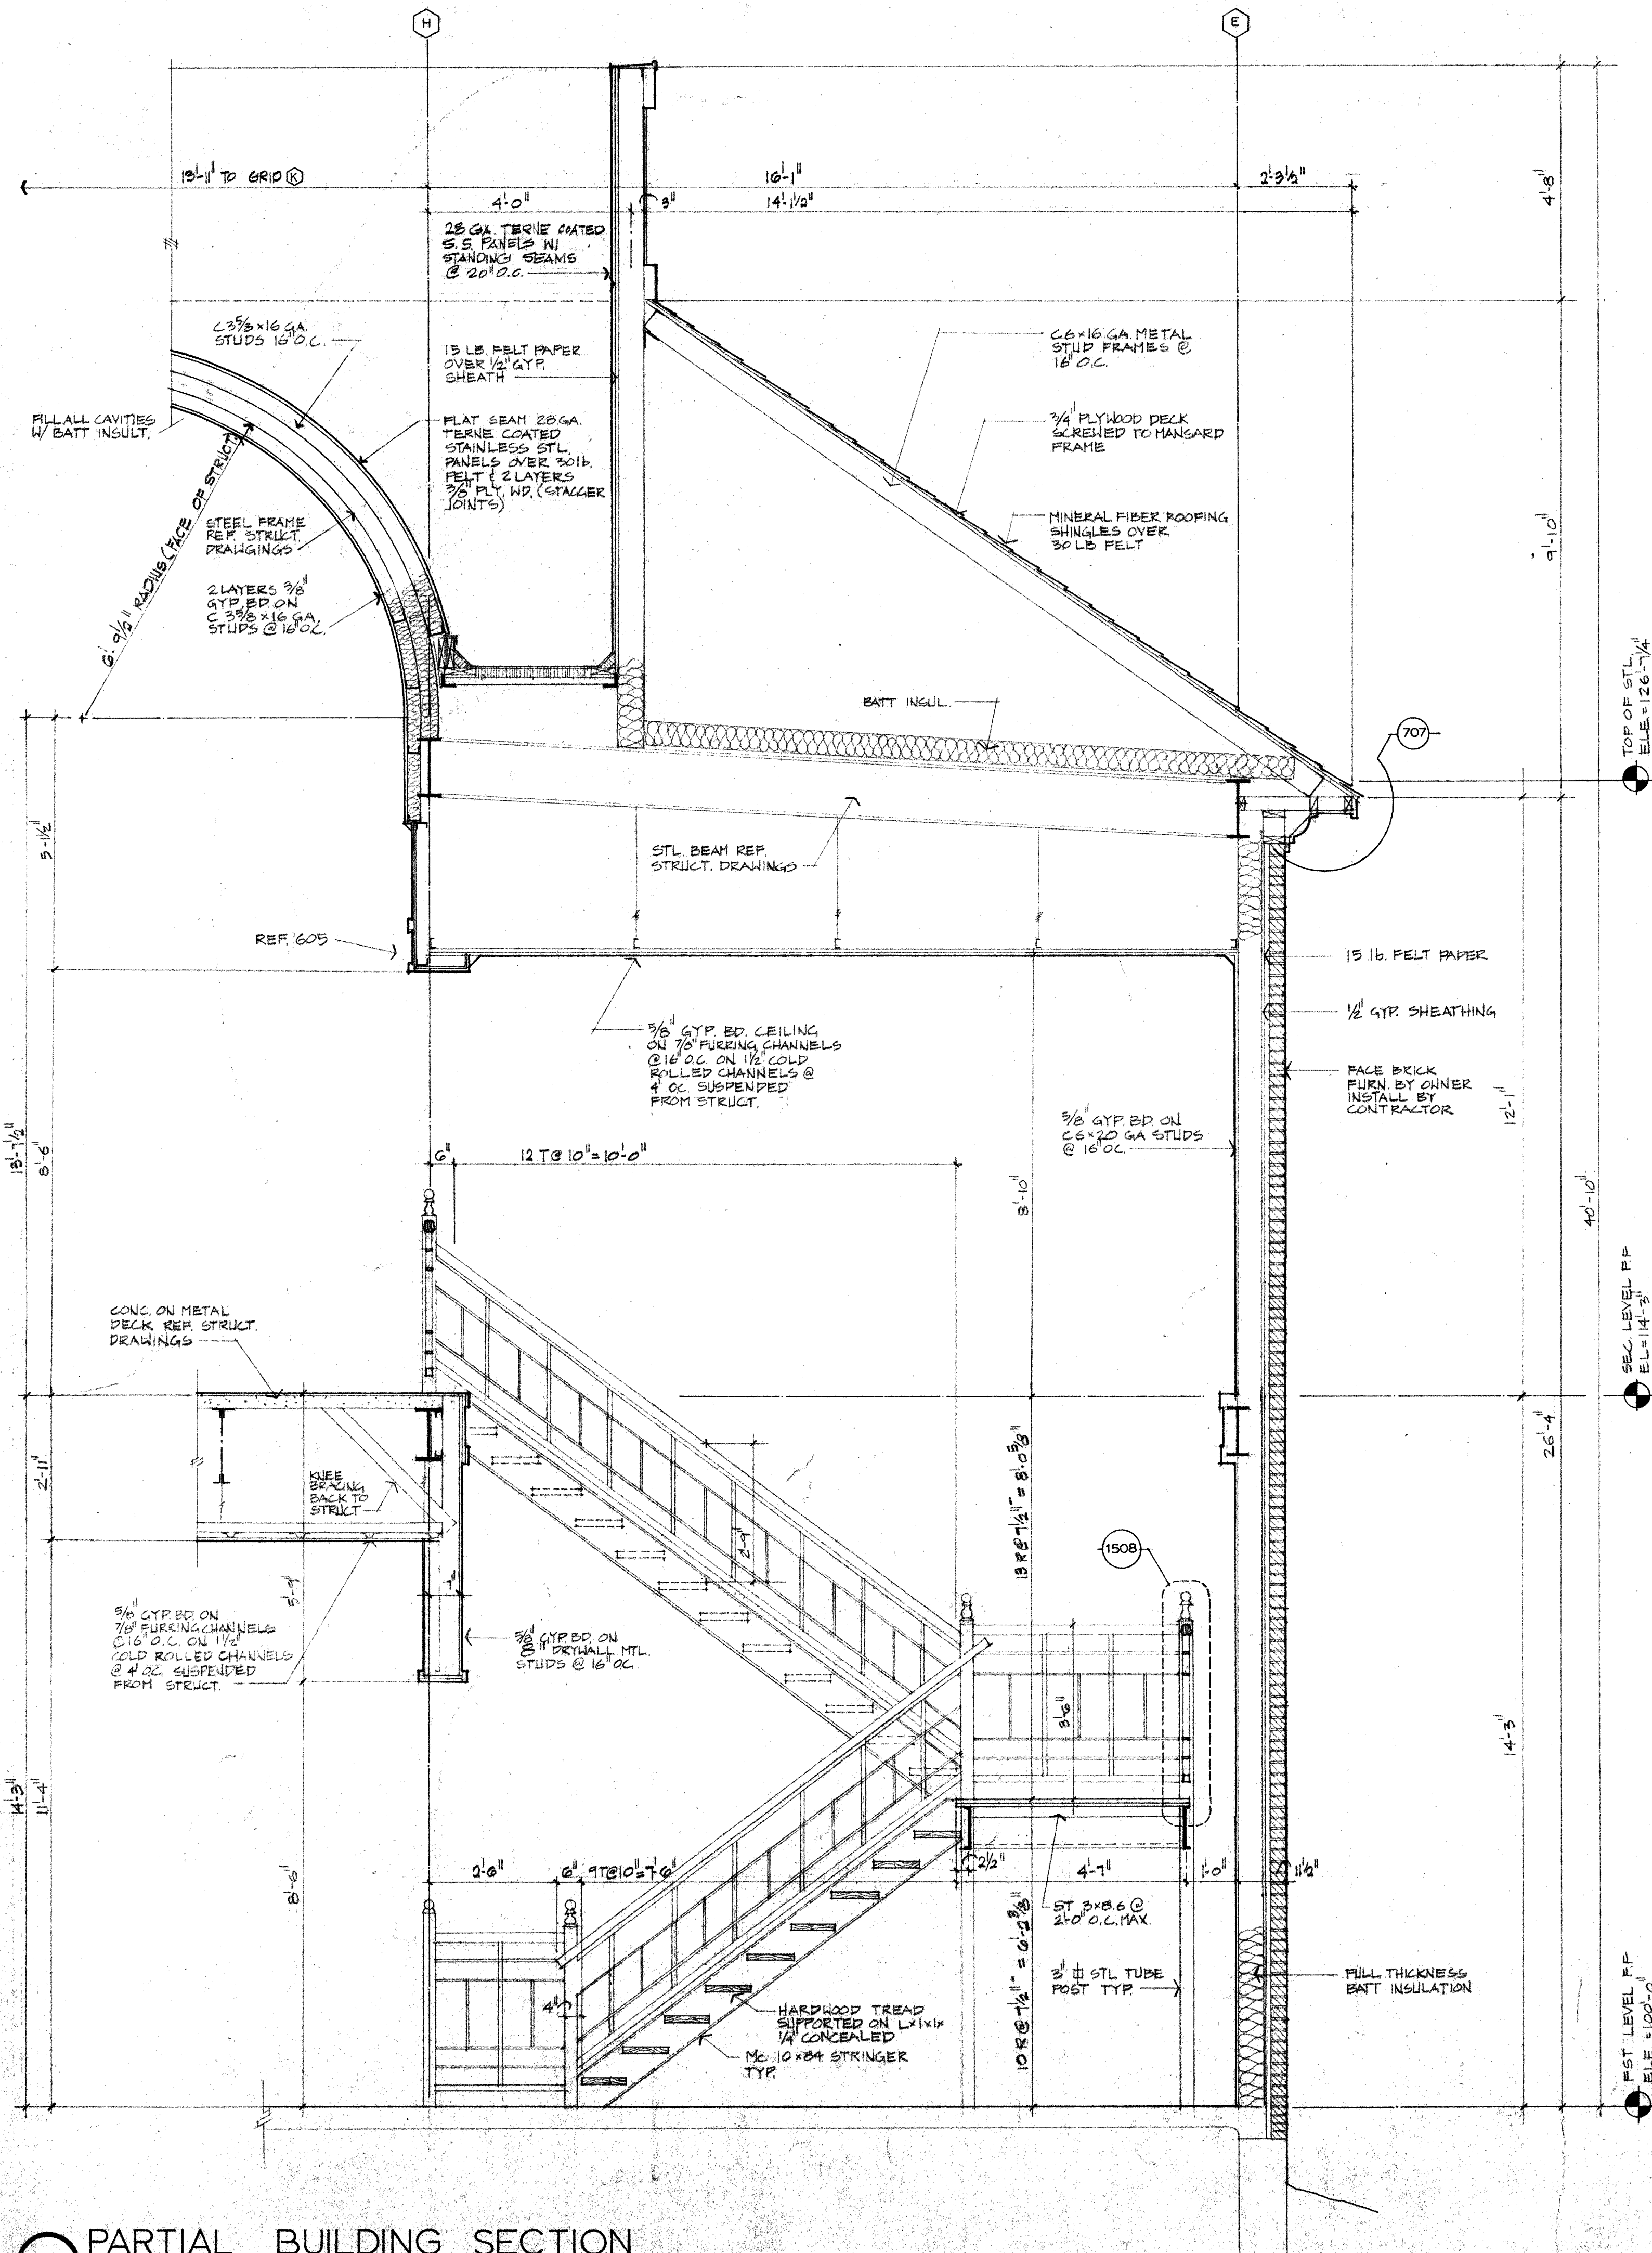

1107 PARTIAL BUILDING SECTION  
SCALE: 1/2"=1'-0"  
REF. 1001, 1002

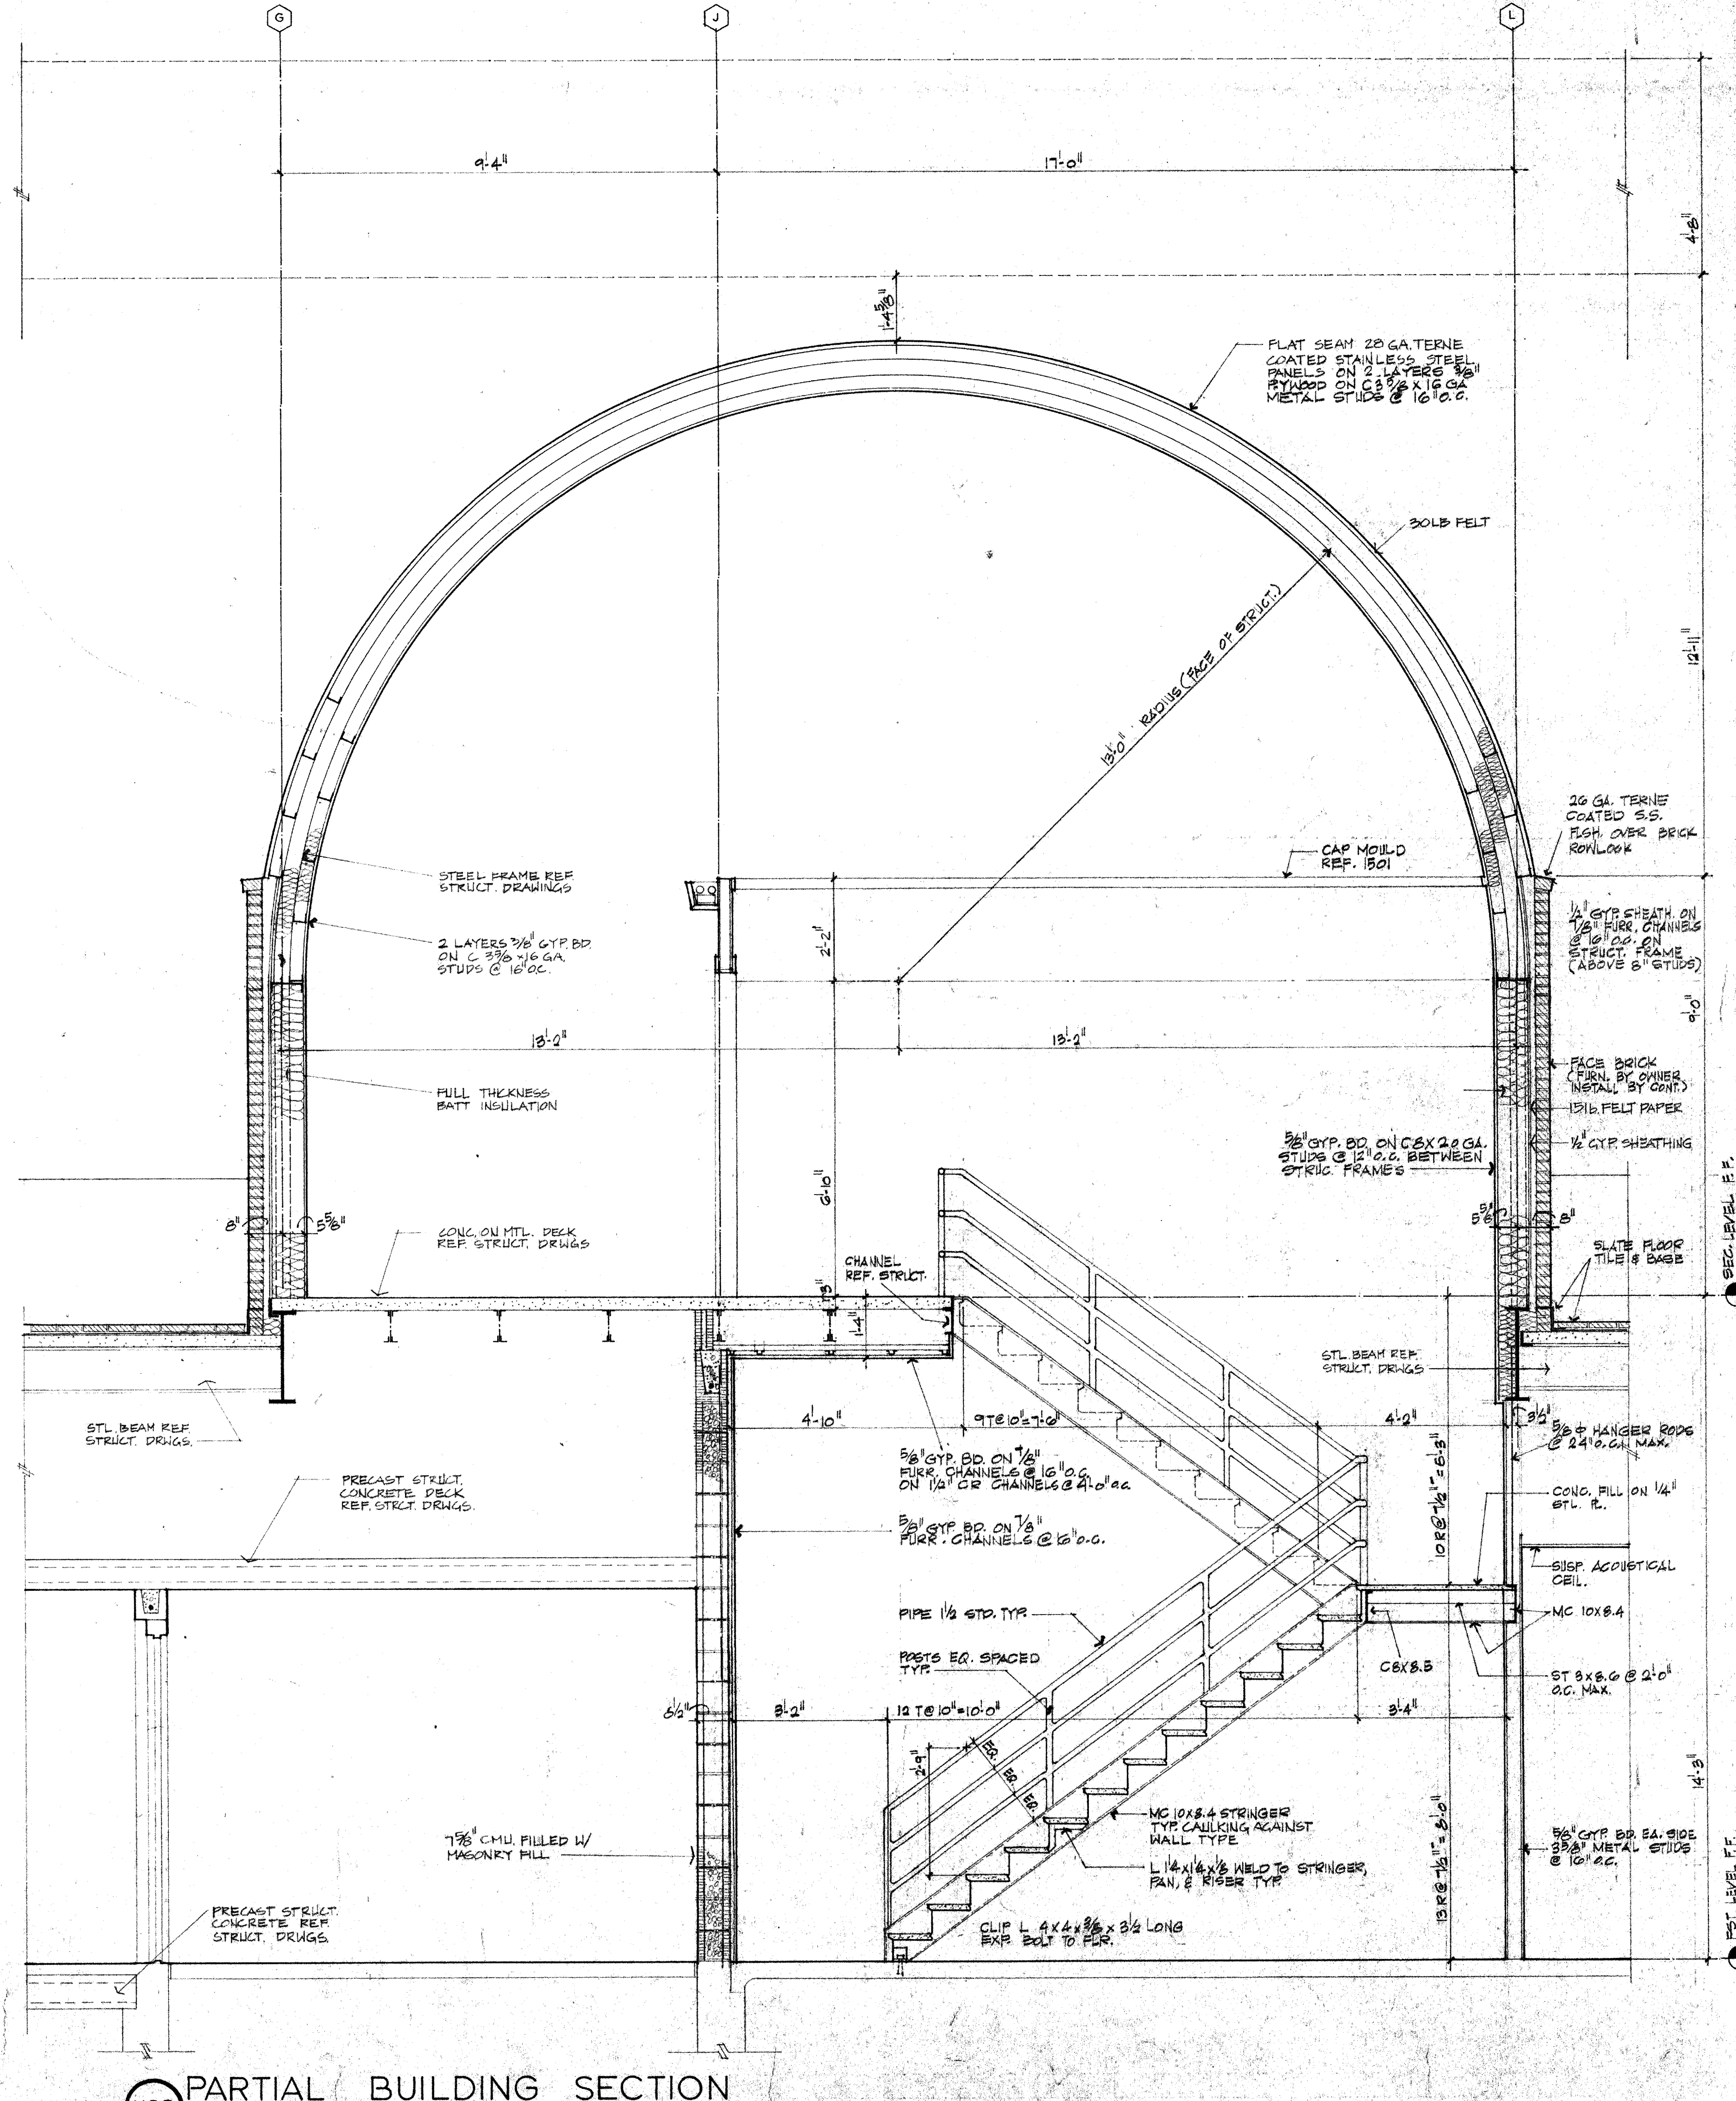

1108 PARTIAL BUILDING SECTION  
SCALE: 1/2"=1'-0"  
REF. 901, 902

**SHEPHERD + BOYD**  
ARCHITECTS/PLANNERS & INTERIORS  
8206 DOUGLAS AVENUE  
DALLAS BUILDING SUITE 900  
DALLAS, TEXAS 75245  
TELEPHONE 214/881-3000

A NEW POLICE FACILITY FOR THE  
**TOWN OF ADDISON**  
4799 AIRPORT PARKWAY  
ADDISON, TEXAS 75248



REVISIONS	

DATE  
JULY 12 1982

JOB NO. 318

SHEET  
A11