



REVISIONS

DATE
 JULY 12 1982
 JOB NO. 318


NOTE 1: ALL EQUIPMENT SHOWN AS N.I.C. IS TO BE FINISHED & INSTALLED BY OWNER. ALL CLEARANCE DIMENSIONS FOR MILLWORK MUST BE VERIFIED W/OWNER BEFORE FABRICATION.
 2. HOR. DIMS. ARE TO FACE OF STUDS.
 3. ALL GLAZING INDICATED AS TYPE II OR III IS TO BE FINISHED W/ SECURITY EQUIPMENT (INCLUDING FRAMES) REF. 1210 FOR TYP. DETAIL.

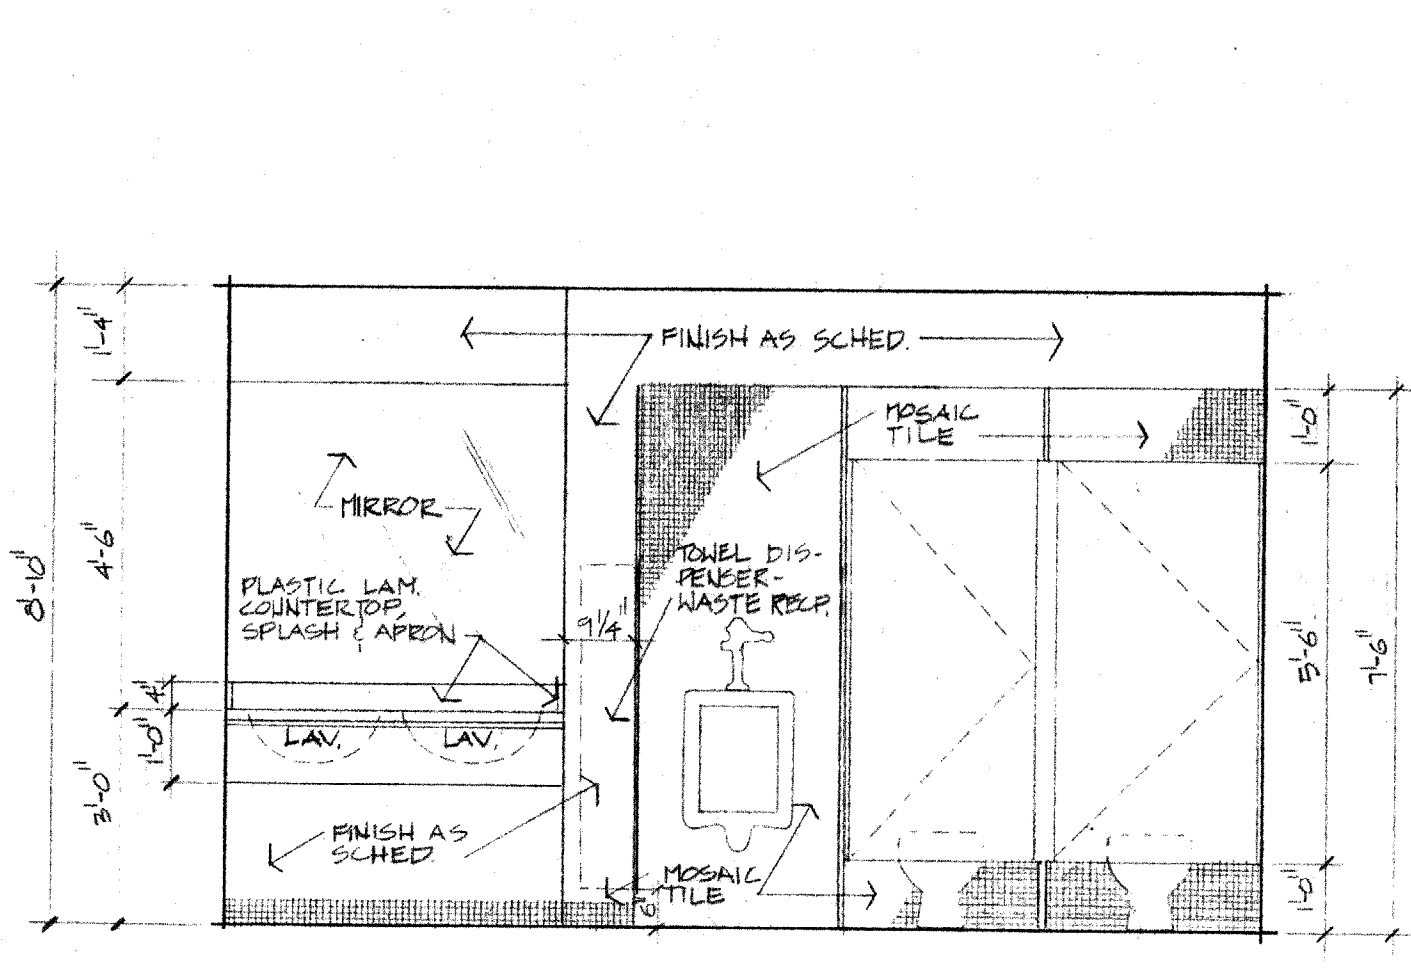


801 MENS 107
 SCALE: 3/8"=1'-0" REF. 903

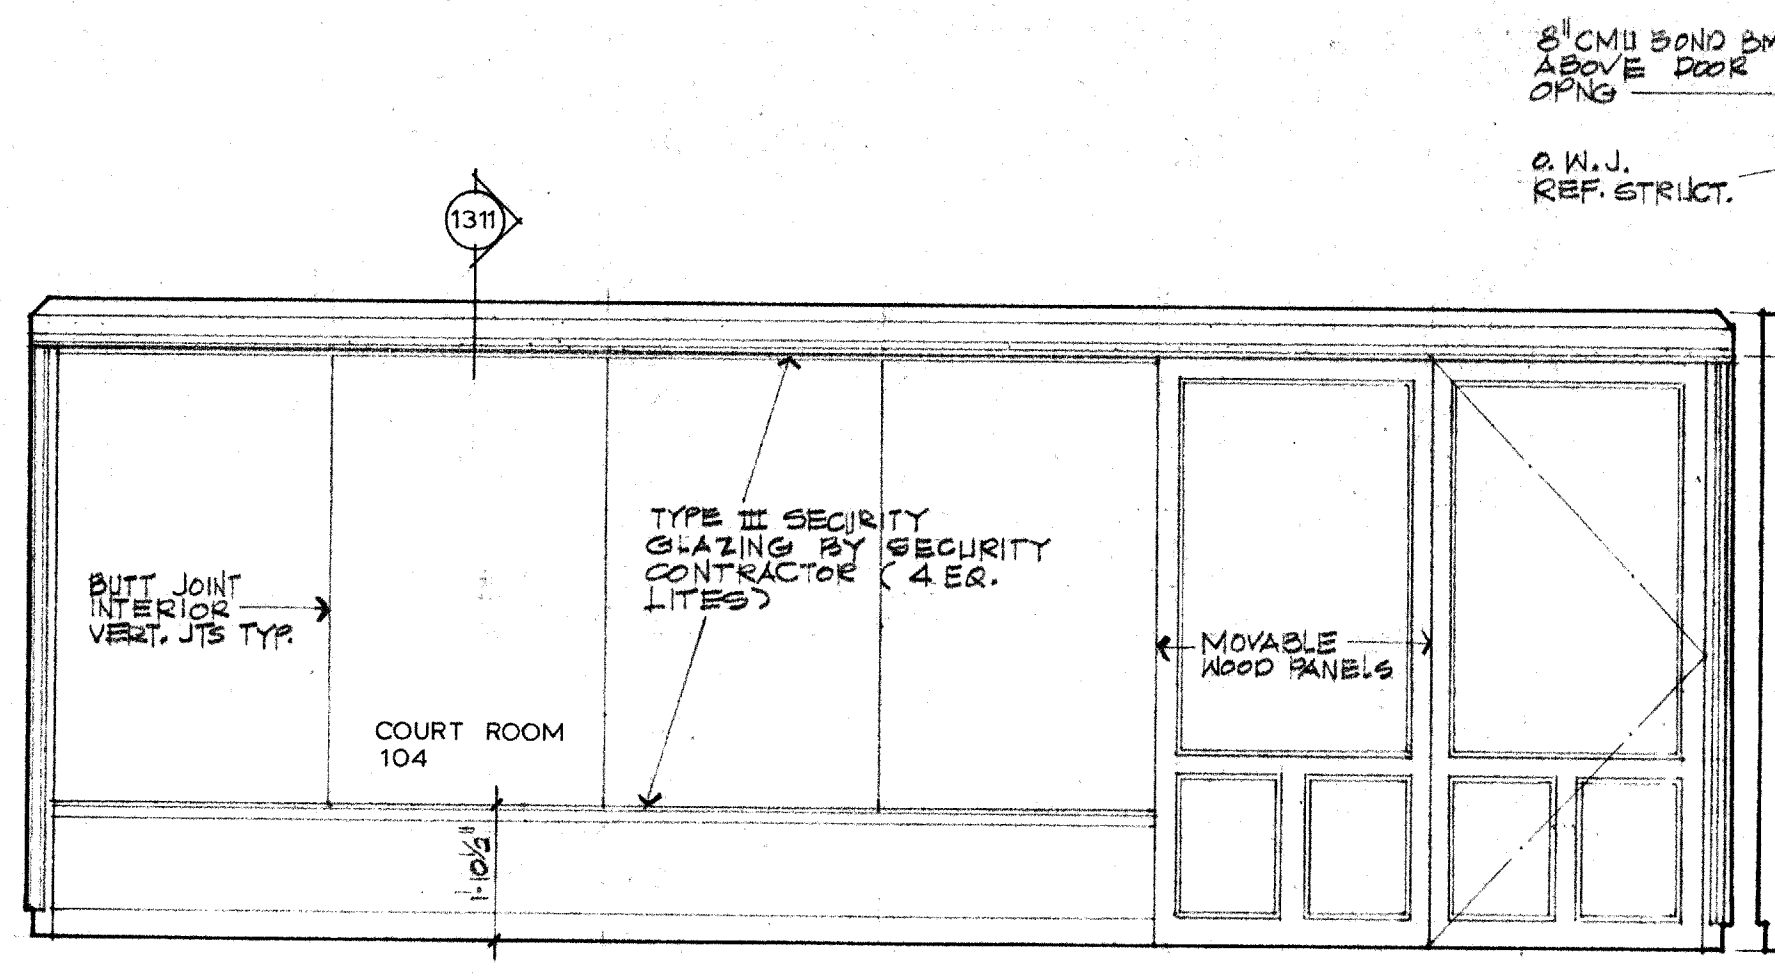


802 COURTROOM 104
 SCALE: 3/8"=1'-0" REF. 201

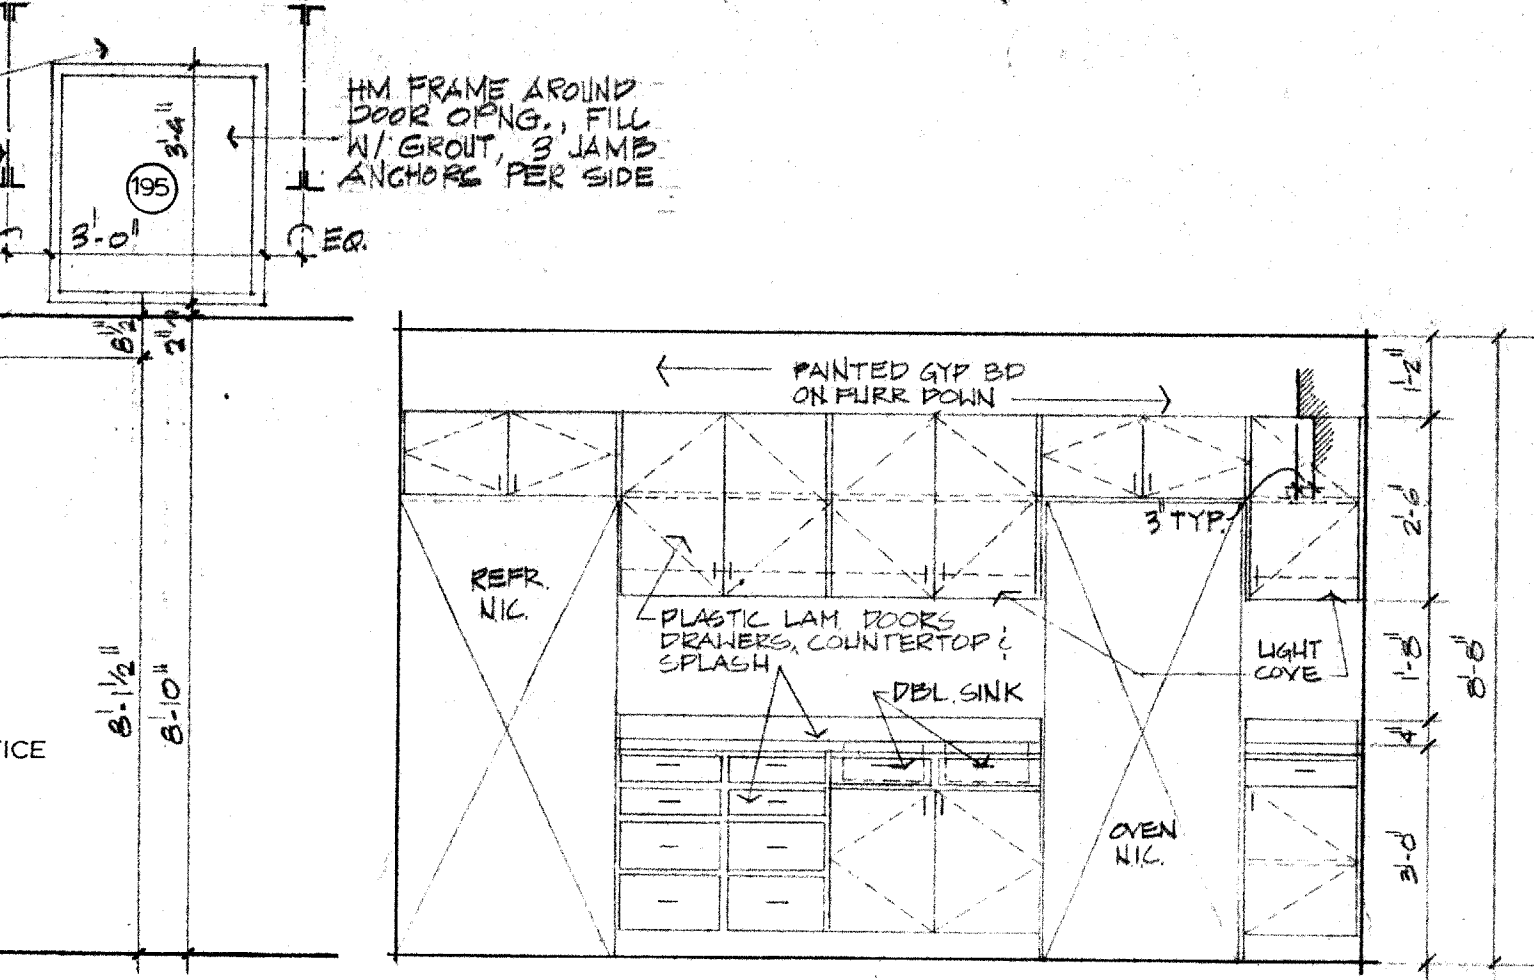


803 KITCHEN 148
 SCALE: 3/8"=1'-0" REF. 201

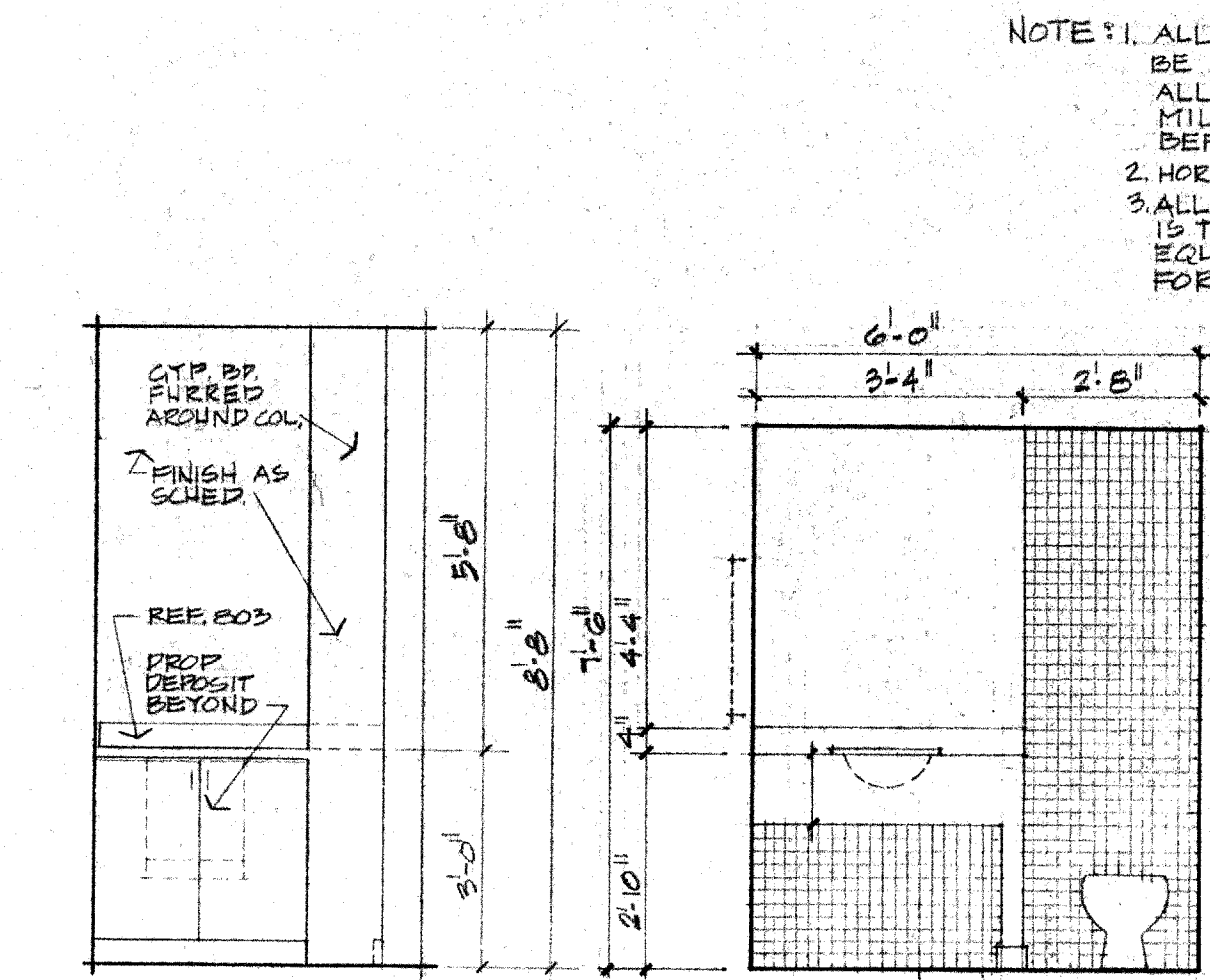


804 PROPERTY 156
 SCALE: 3/8"=1'-0" REF. 201

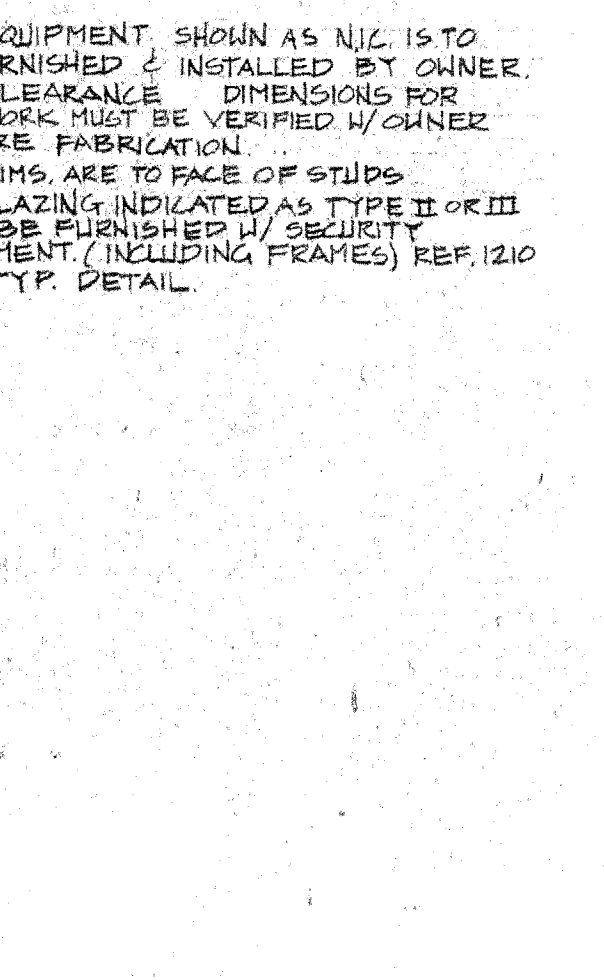


805 TOILET 117
 SCALE: 3/8"=1'-0" REF. 201

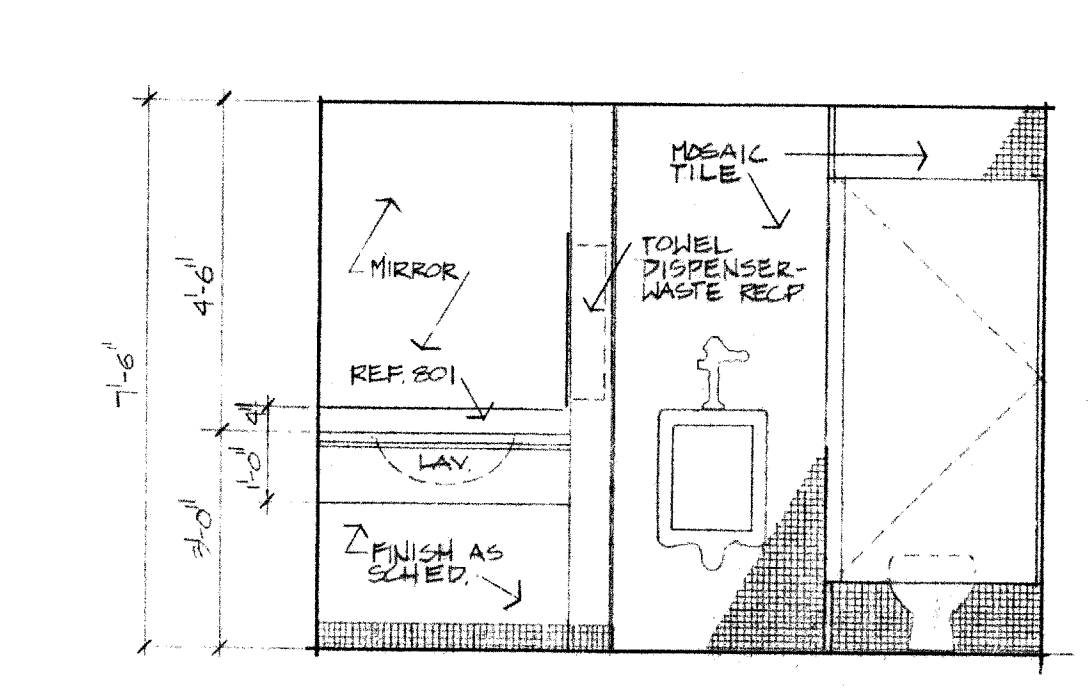


806 MENS 159
 SCALE: 3/8"=1'-0" REF. 904

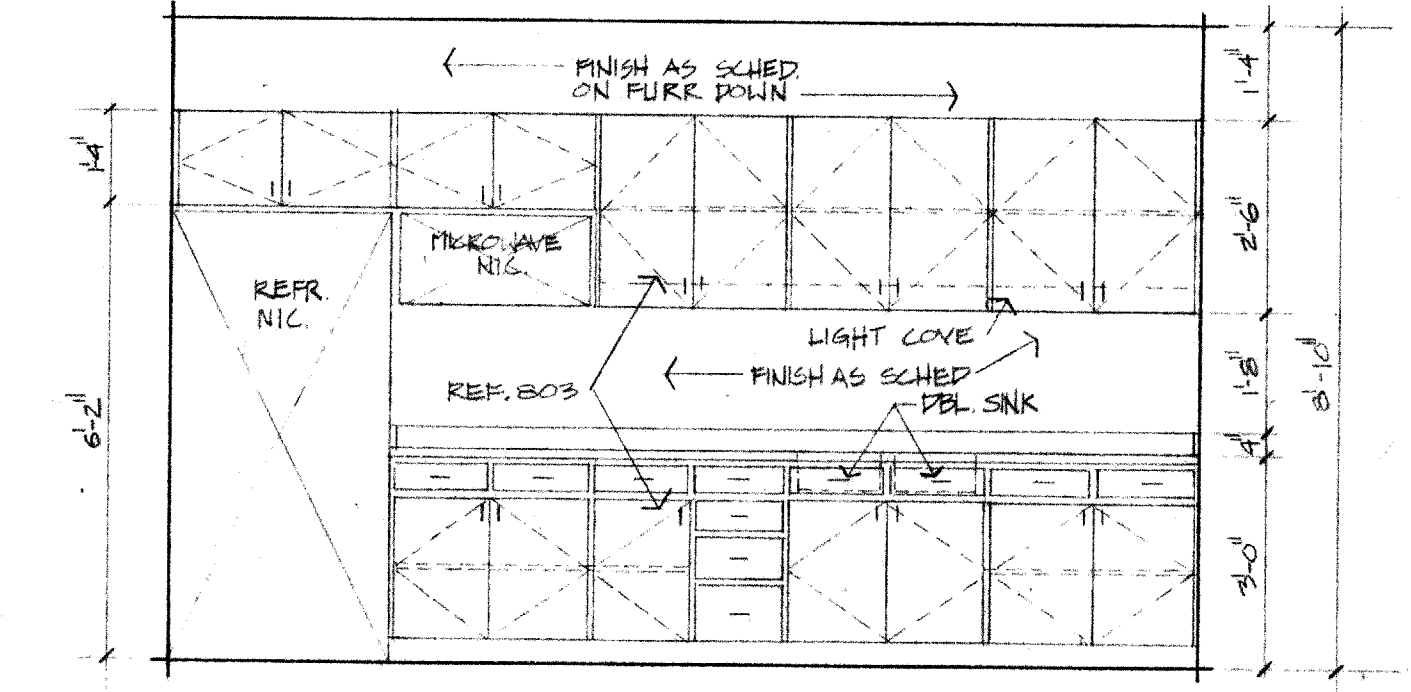


807 BREAK RM. 168
 SCALE: 3/8"=1'-0" REF. 201

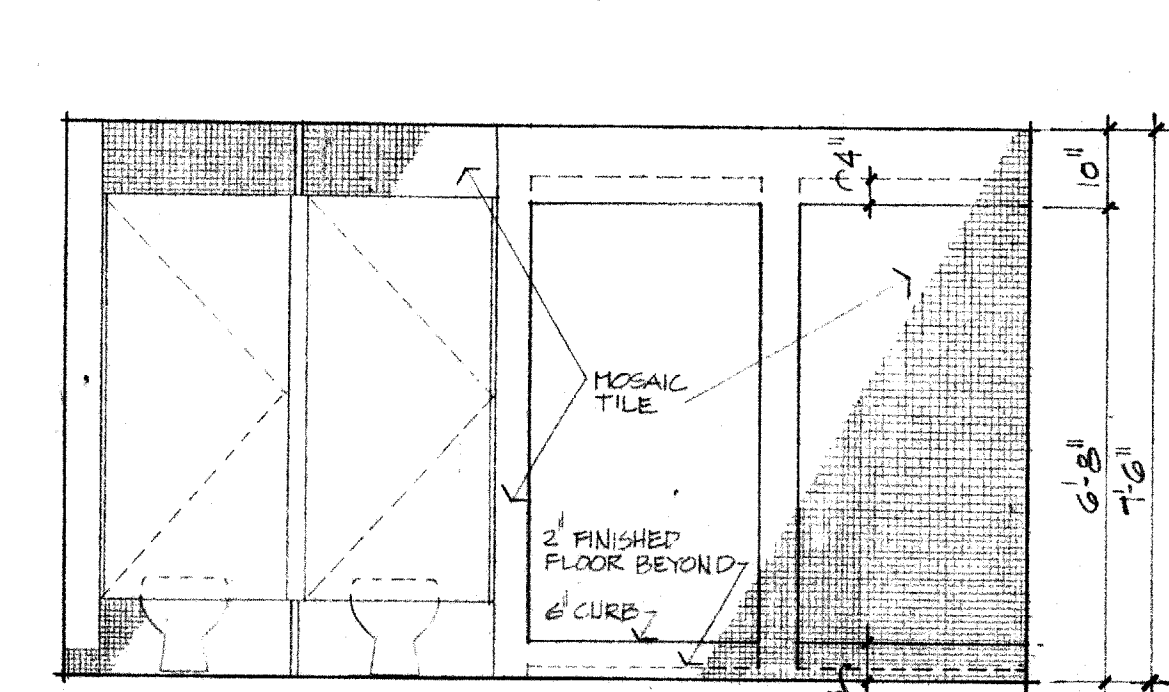


808 TOILETS 172 / SHOWERS 173
 SCALE: 3/8"=1'-0" REF. 1003

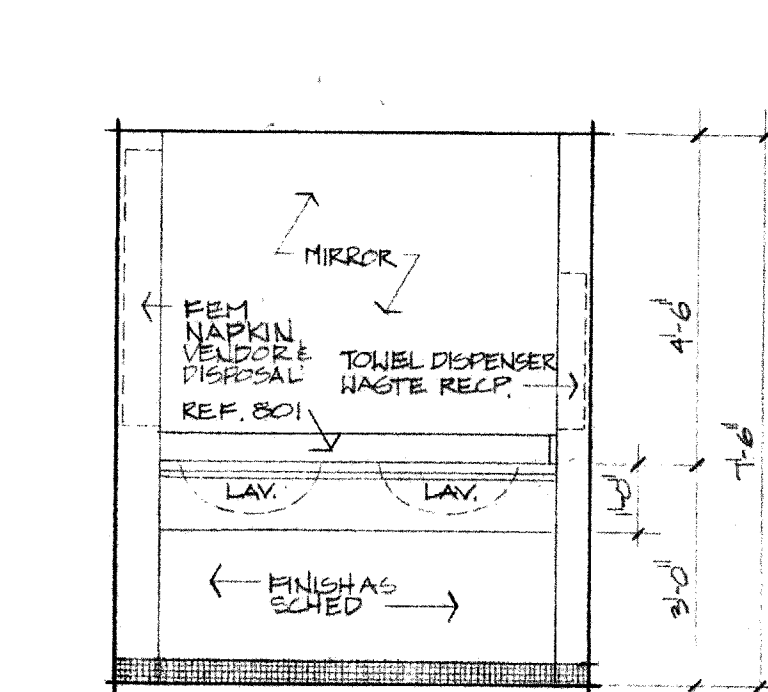


809 TOILETS 172
 SCALE: 3/8"=1'-0" REF. 1003

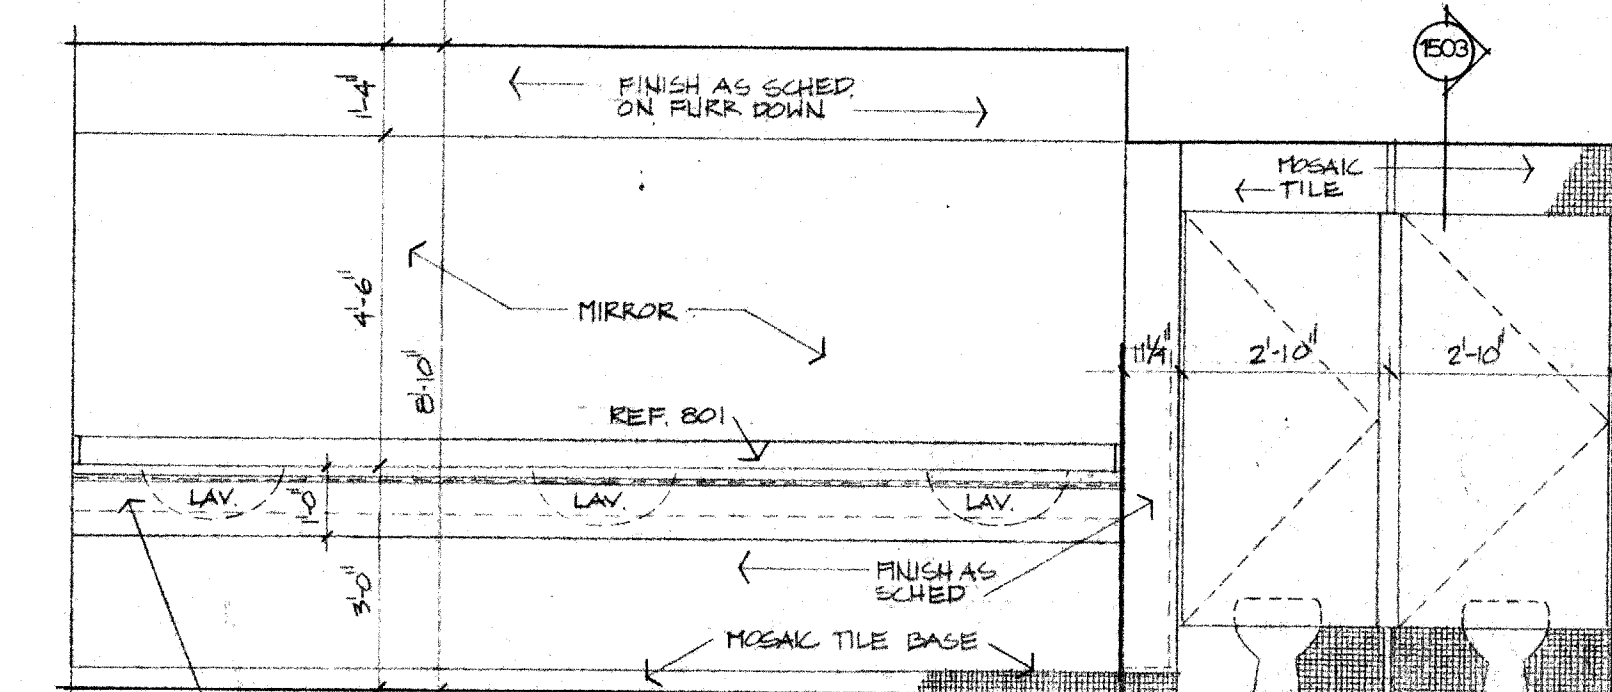


810 MENS LOCKER ROOM 178
 SCALE: 3/8"=1'-0" REF. 1003

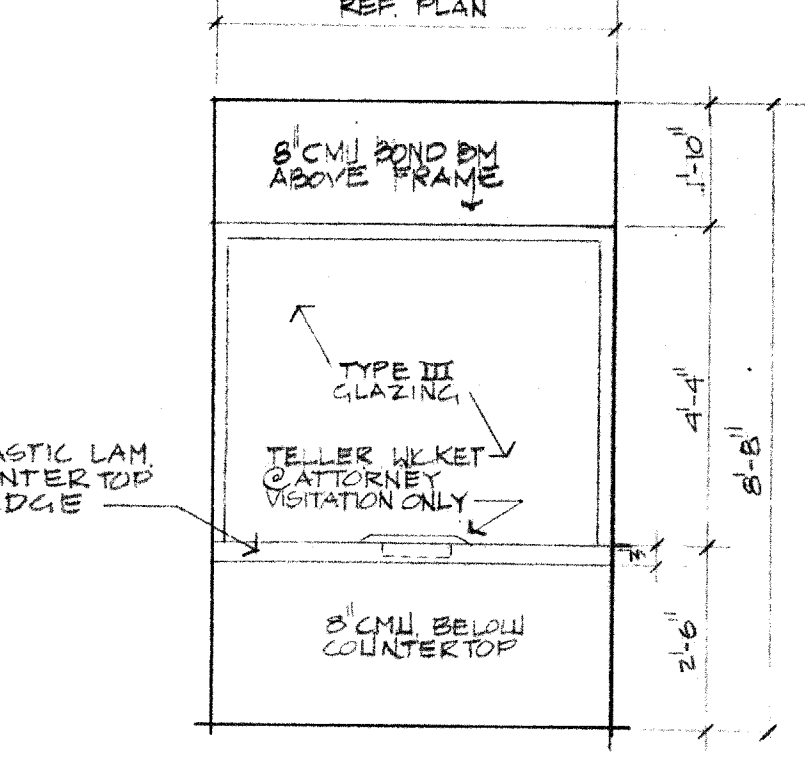


811 VISITATION 131
 SCALE: 3/8"=1'-0" REF. 1004

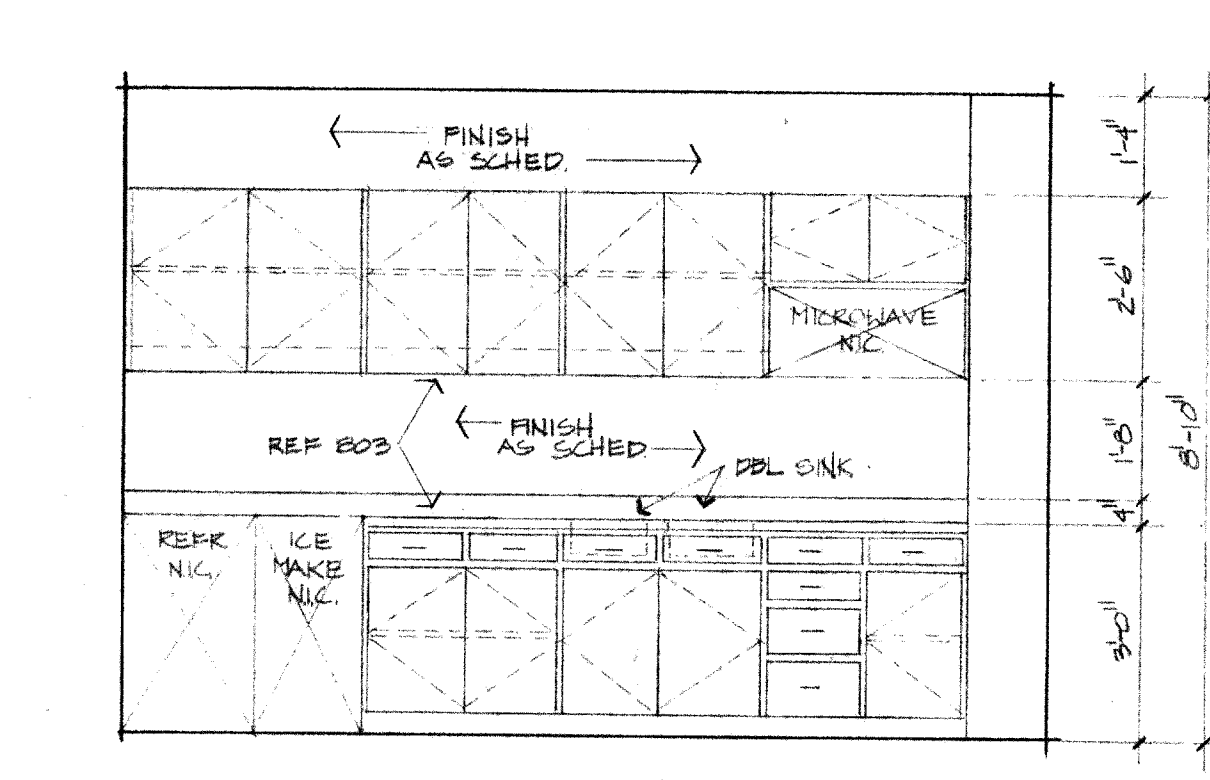


812 BREAK ROOM 214
 SCALE: 3/8"=1'-0" REF. 301

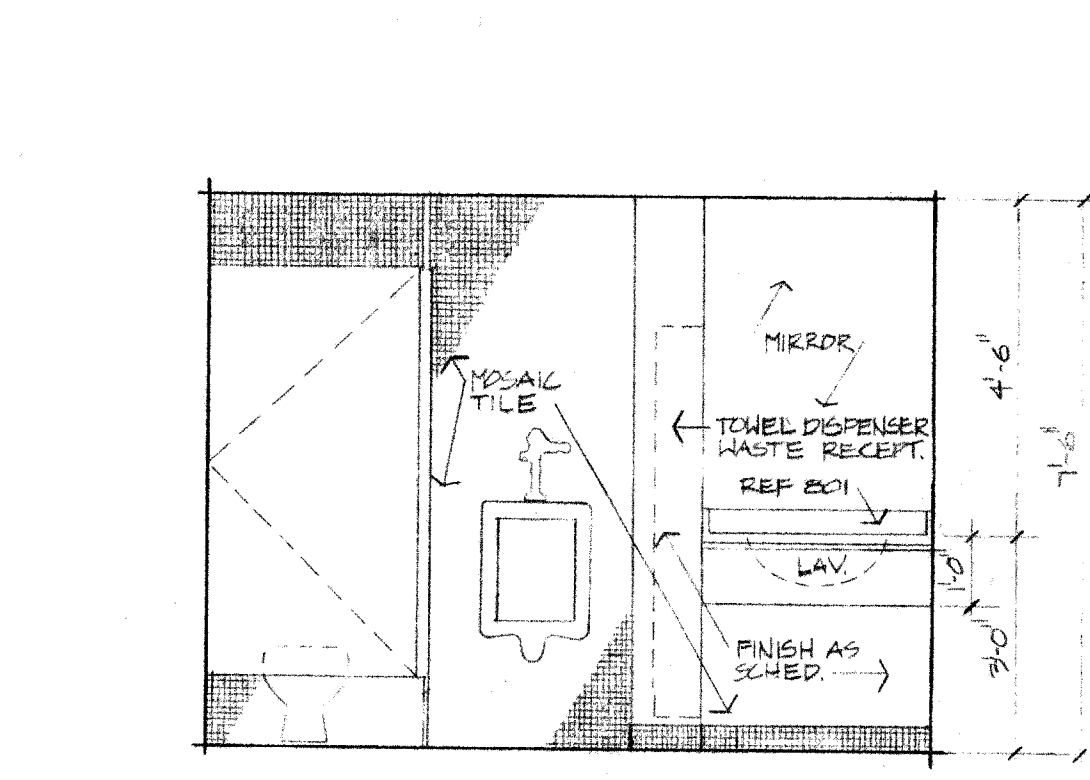


813 MENS 217
 SCALE: 3/8"=1'-0" REF. 301

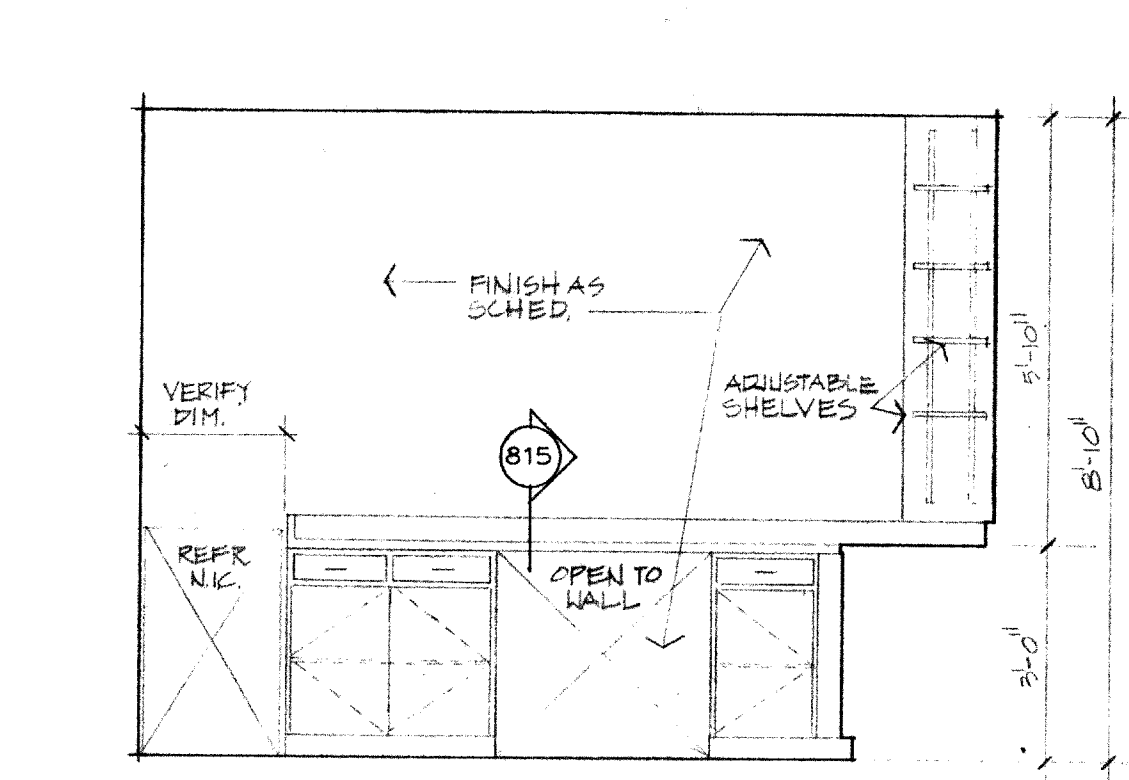


814 STUDY 216
 SCALE: 3/8"=1'-0" REF. 301

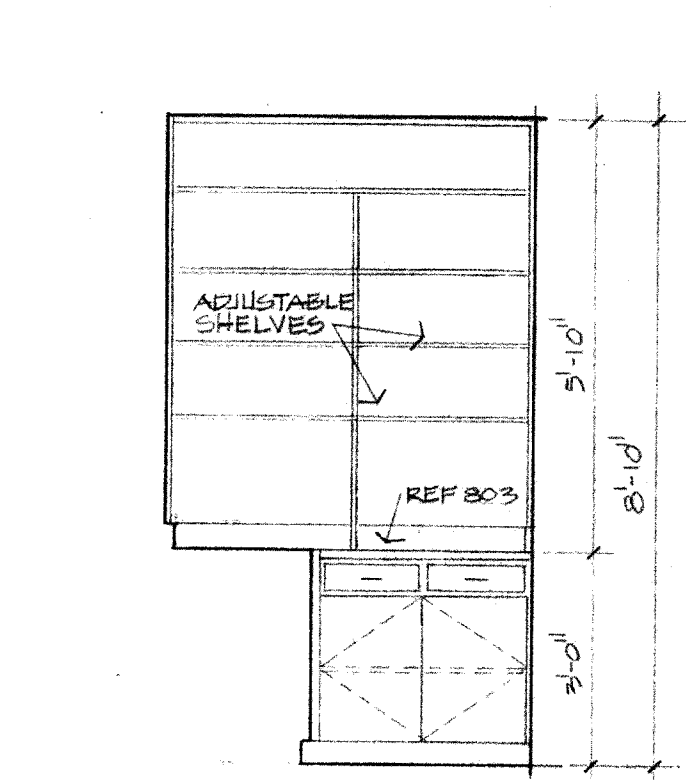


815 STUDY 216
 SCALE: 3/8"=1'-0" REF. 814

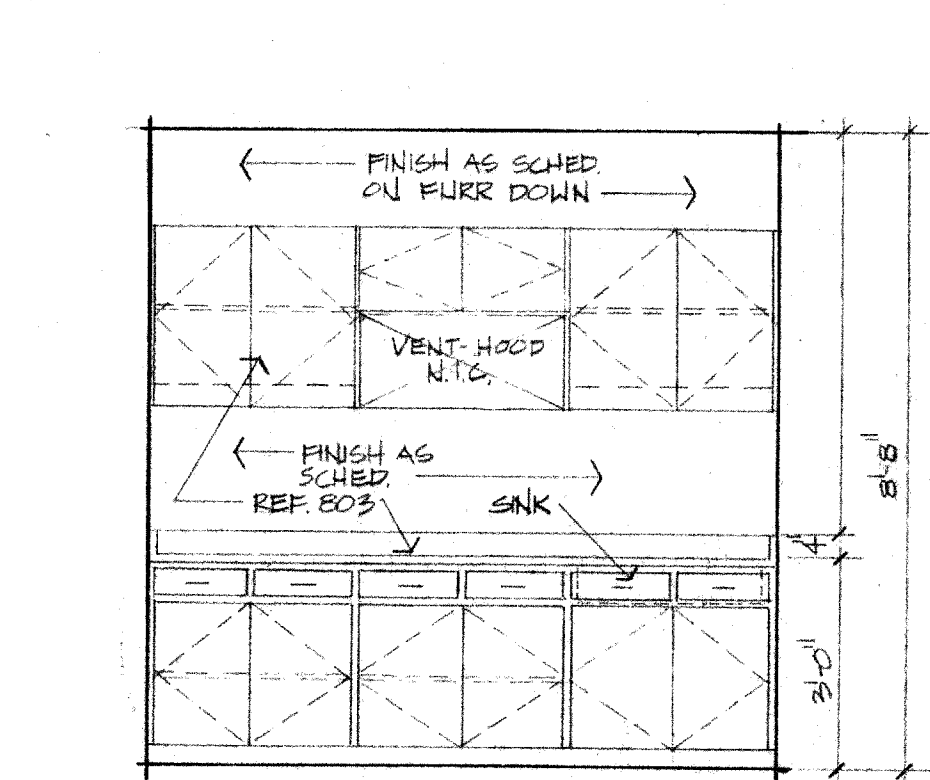


816 PROPERTY 156
 SCALE: 3/8"=1'-0" REF. 201

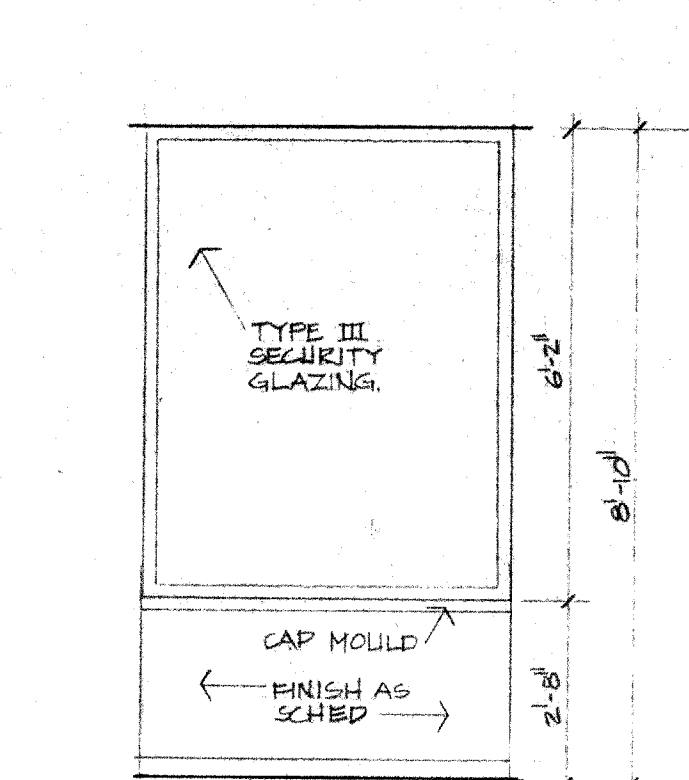


817 CORRIDOR 122
 SCALE: 3/8"=1'-0" REF. 201

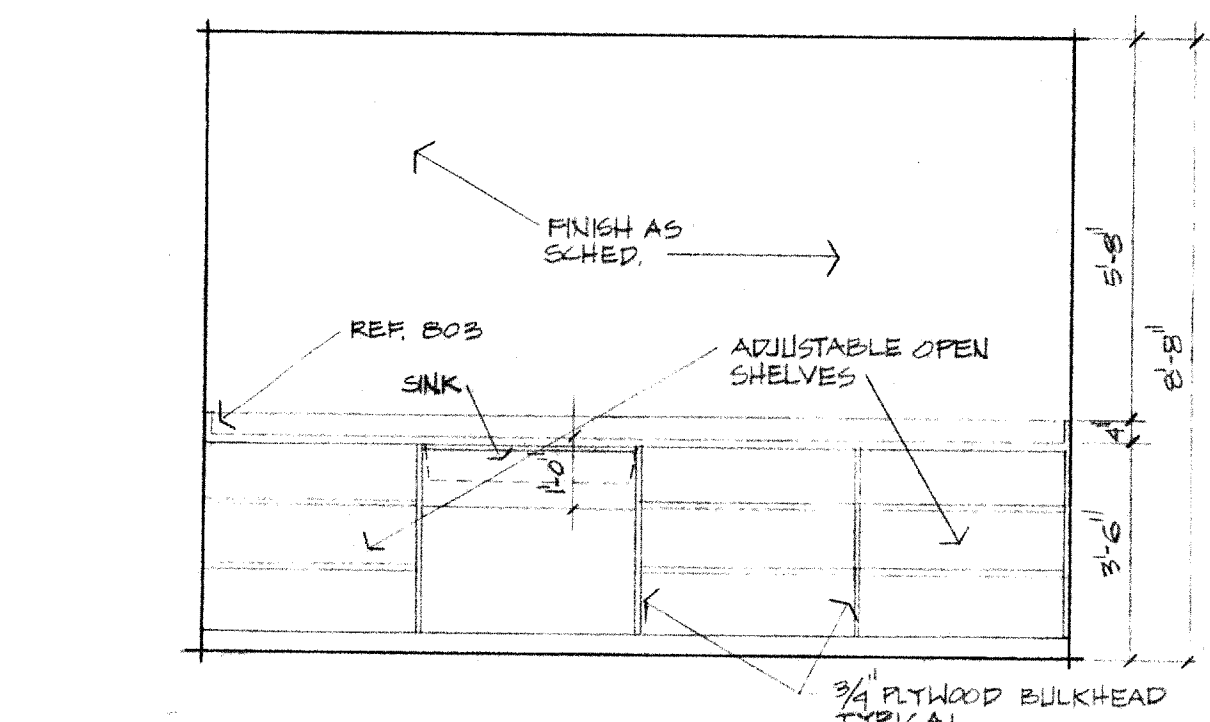


818 DARKROOM 155
 SCALE: 3/8"=1'-0" REF. 201

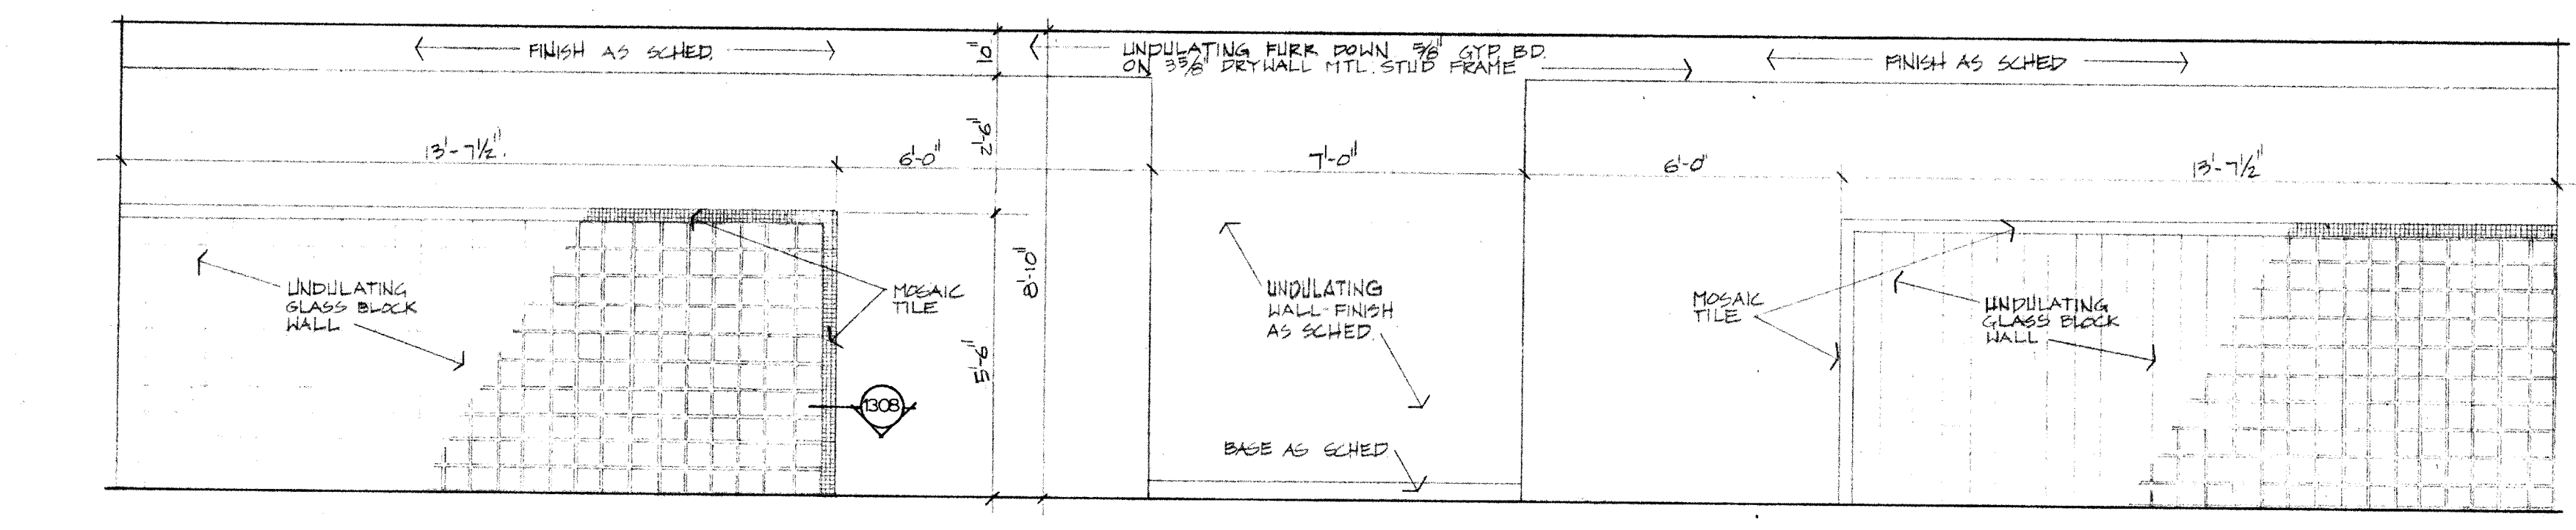


819 OPEN OFFICE 203
 SCALE: 3/8"=1'-0" REF. 301

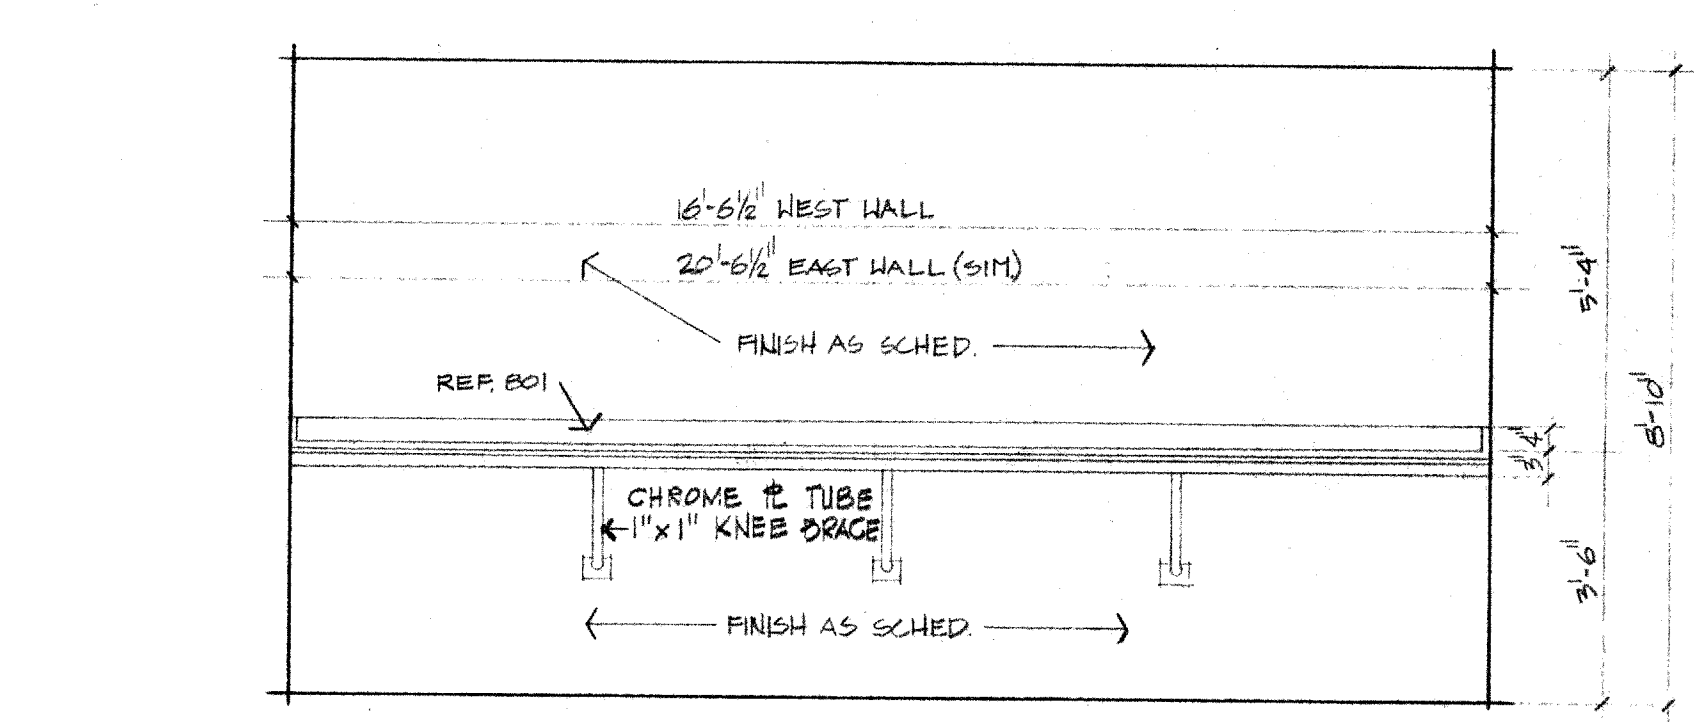


820 REPORT ROOM 125
 SCALE: 3/8"=1'-0" REF. 201

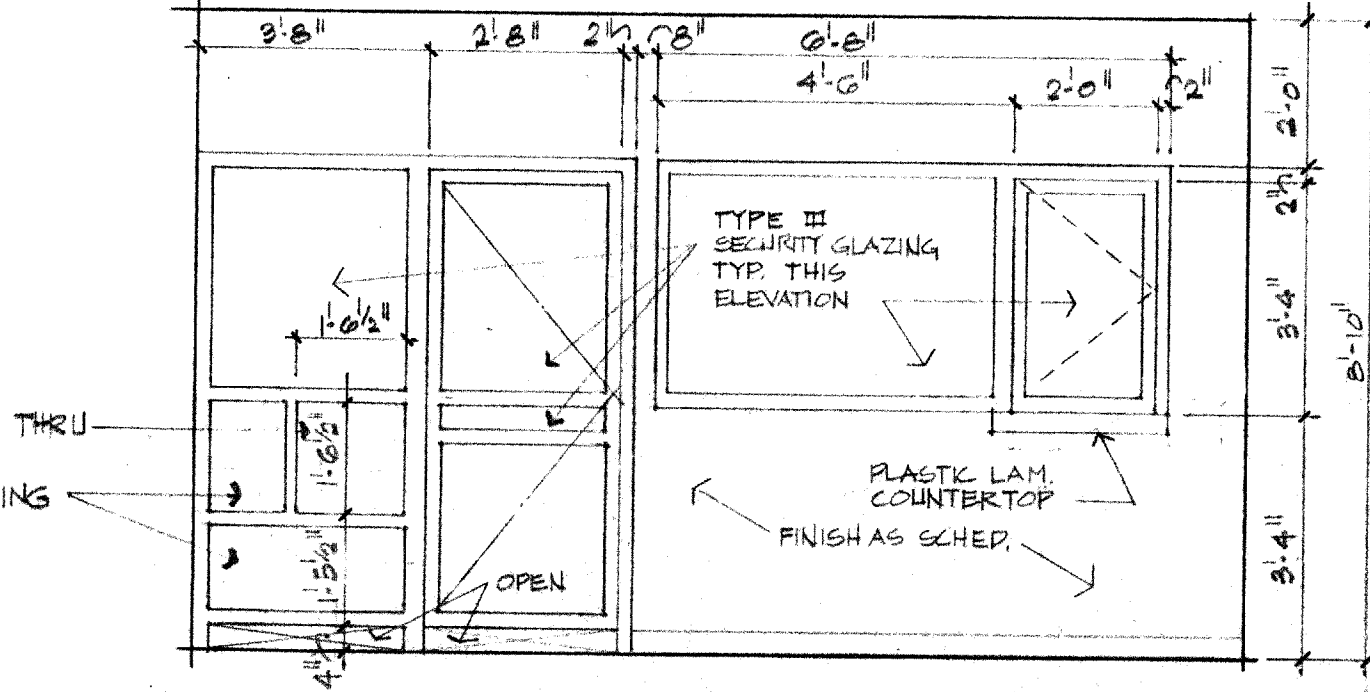


821 CORRIDOR 132
 SCALE: 3/8"=1'-0" REF. 201

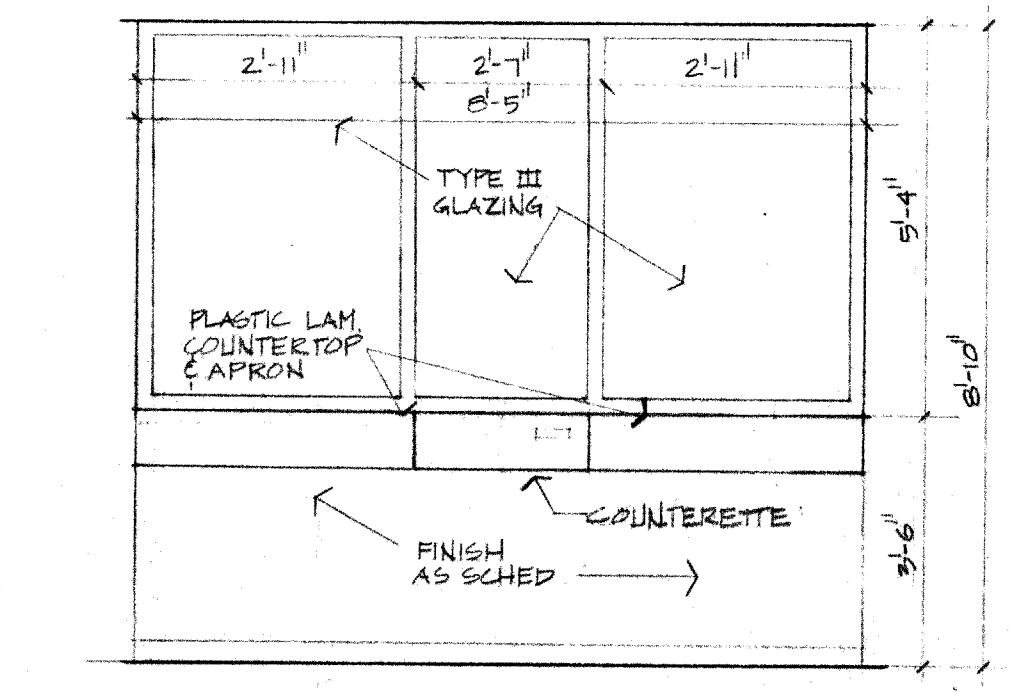


822 COMMUNICATIONS 115
 SCALE: 3/8"=1'-0" REF. 201

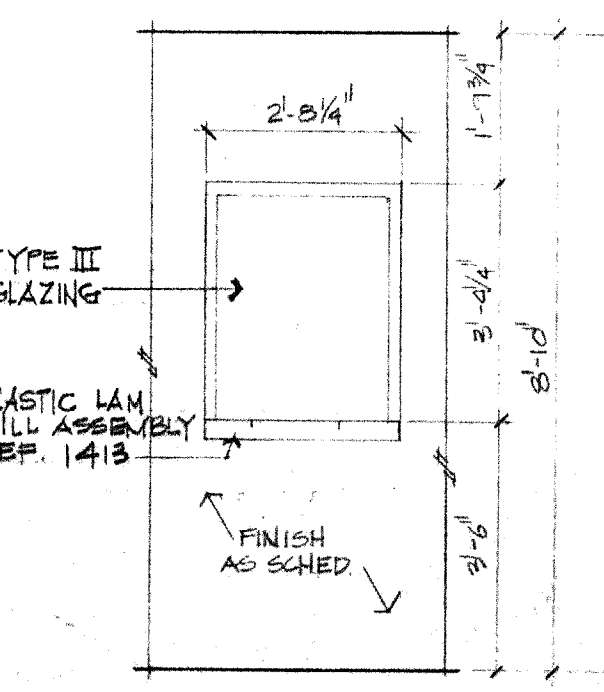


823 COMM. 115
 SCALE: 3/8"=1'-0" REF. 201

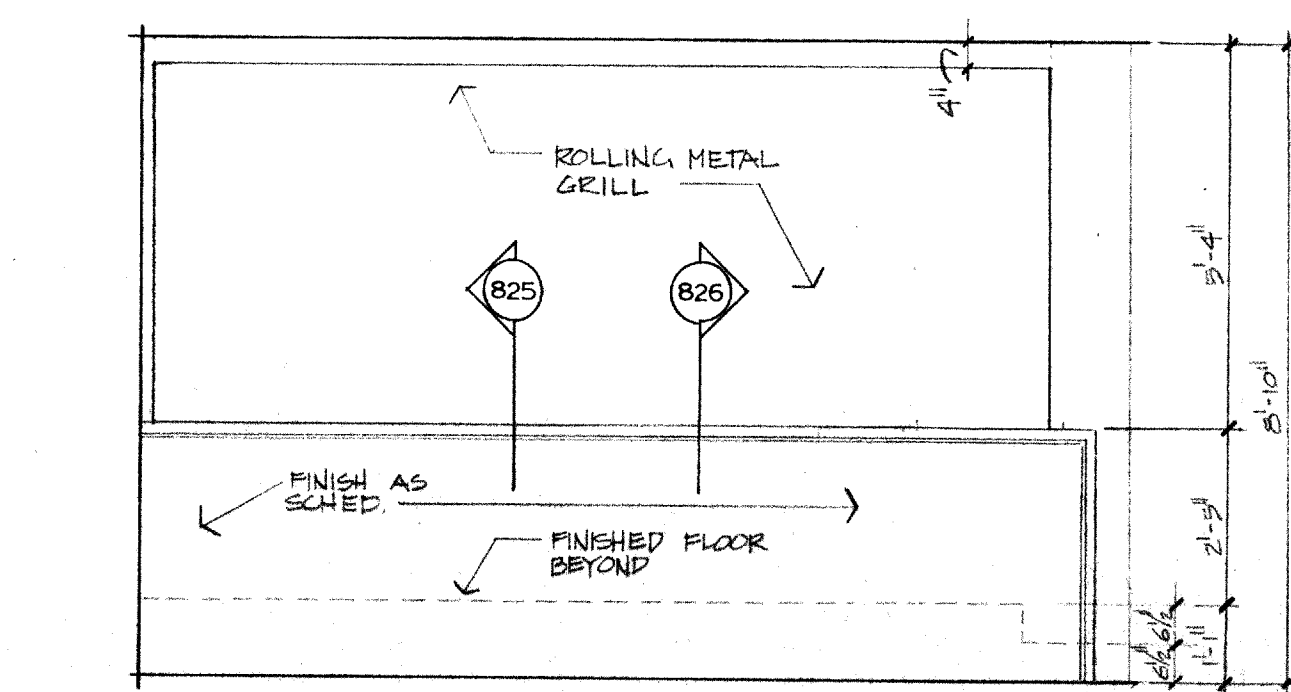

824 RECORDS 112
 SCALE: 3/8"=1'-0" REF. 201

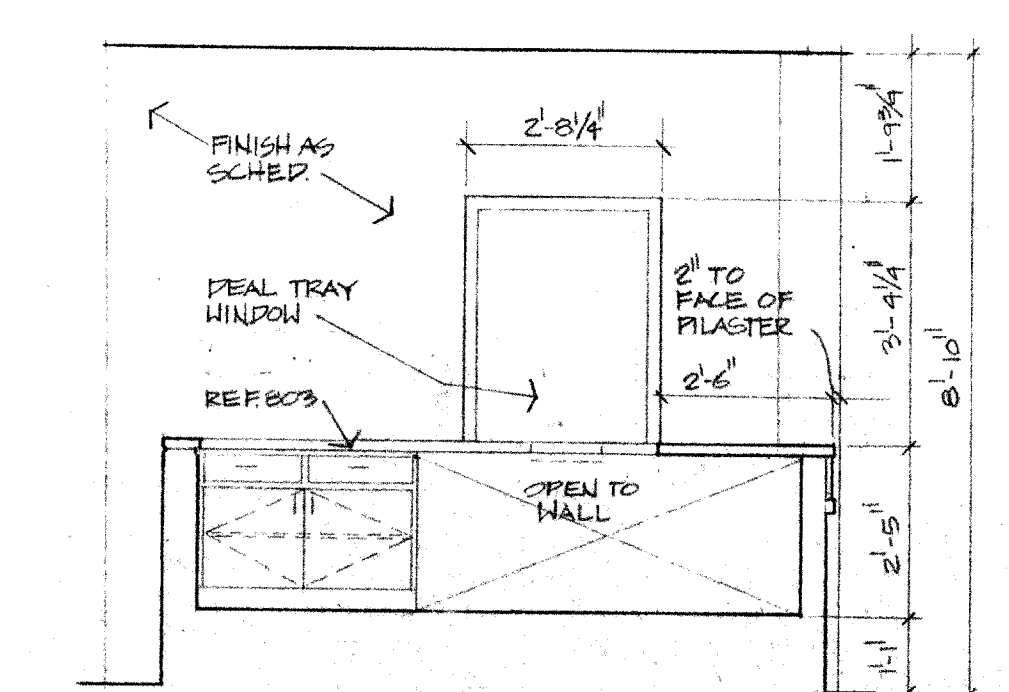

825 RECORDS 112
 SCALE: 3/8"=1'-0" REF. 824

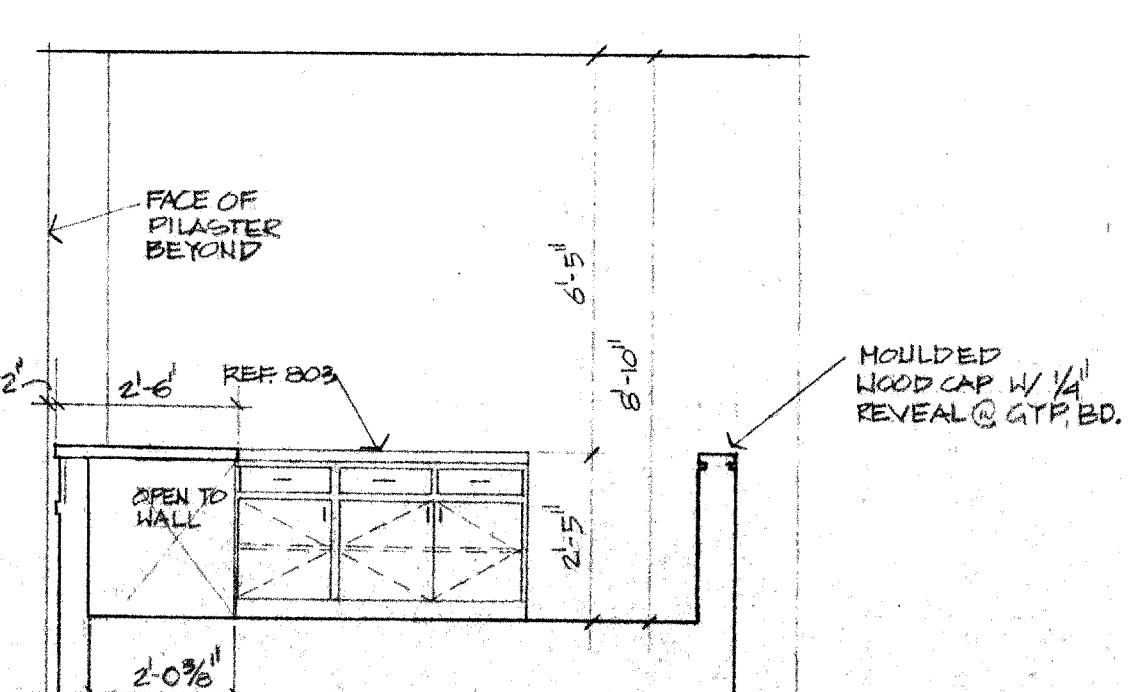

826 RECORDS 112
 SCALE: 3/8"=1'-0" REF. 824