


DRAWING INDEX

SHT. REF. NO.	TITLE
COVER	GENERAL SPECIFICATIONS PACKAGE
ADD-X0	DRAWING INDEX & SYMBOLS LEGEND
ADD-X1	EQUIPMENT MAKEUP COMMUNICATIONS ROOM
ADD-X2	ONE - LINE DIAGRAM
ADD-X3	FLOOR PLAN


GENERAL NOTES

1. All ESS equipment to be powered from dedicated 120V circuit backed up by UPS/on site generator.


SYMBOLS LEGEND

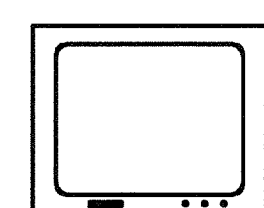


Sony SSM-20N5U

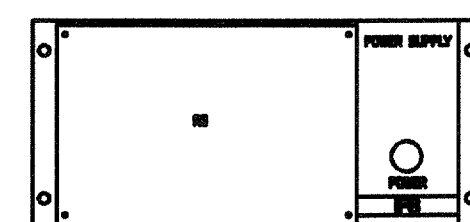


IFS R3 Fiber Optic Rack w/Modules

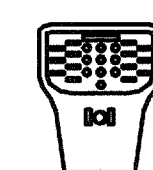


American Dynamics ADTT Touch Tracker Keyboard

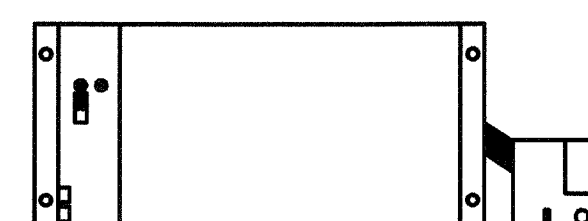


Opticom Fiber Optic Rack w/Power Module

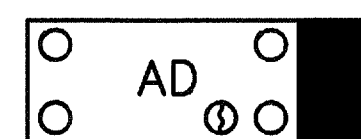

American Dynamics AD2150TT32-5 w/Touch Tracker

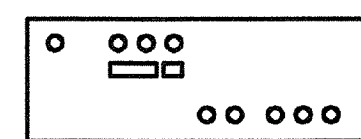

Robot MV77 Color Digital Quad

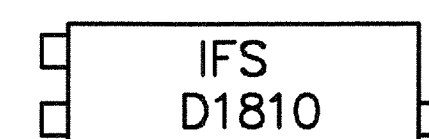

IFS Fiber Optic Modem

Rev.	Date	Description

ADDISON EDR
CCTV & AUDIO DESIGN
TOWN OF ADDISON, TEXAS

Security Consulting Group

C.H. GUERNSEY & COMPANY
Engineers, Architects
& Consultants
Oklahoma City, Oklahoma

AGUIRRE
CORPORATION

210 W 6TH STREET SUITE 1404
FORT WORTH TEXAS 76102
FAX 817 877 5261
TEL 817 877 5260

ALTERNATION OF A SEALED DOCUMENT
WITHOUT PROPER NOTIFICATION TO
THE RESPONSIBLE ENGINEER IS AN
OFFENSE UNDER THE
TEXAS ENGINEERING PRACTICE ACT

REGISTERED PROFESSIONAL ENGINEER
RICHARD LAWRENCE DICKERSON, P.E. 99306

ON _____
Date: **09/15/99**
Project No. **1020908900**
Drawn By: **RLD**
Checked By: **RLD**
Sheet Title: **INDEX, LEGEND**
Drawing No. _____

E1.0