


SECOND LEVEL ROOF PLAN
 SCALE 1/8" = 1'-0"

SECOND FLOOR - POWER
 SCALE 1/8" = 1'-0"

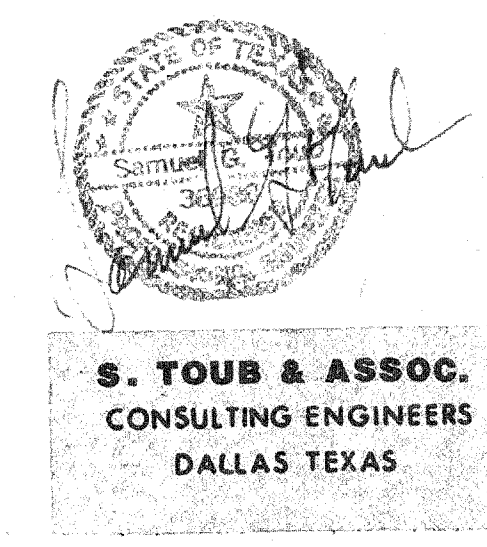

SHEPHERD + BOYD
 ARCHITECTS/PLANNERS & INTERIORS
 DOUGLAS BUILDING
 DALLAS, TEXAS 75206
 TELEPHONE 214/691-9000

A NEW POLICE FACILITY FOR THE
TOWN OF ADDISON
 4799 AIRPORT PARKWAY
 ADDISON, TEXAS 75248



REVISIONS

DATE
 7-12-82

SHEET
 E-5