


NOTE:  
RETURN AIR WILL BE THRU LIGHT FIXTURES  
AS ORIGINAL DESIGN.

11/1/83  
11/1/83  
B. Small

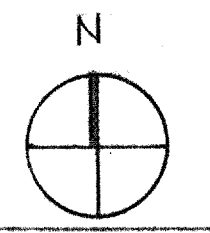

AS BUILT DRAWINGS: 7/15/84  
REVISION NO. 1: 3/25/83

SOUTHERN MECHANICAL, INC.		GARLAND, TX 75042	
1917 COPPER ST.		TEL. NO. 487-0504	
SCALE: 1/8"=1'-0"	APPROVED BY:	DRAWN BY: DE	
DATE: 12-14-82		REVISED	
A NEW POLICE FACILITY FOR THE TOWN OF ADDISON		ADDISON, TX 75240	
4799 AIRPORT PKWY.		DRAWING NUMBER	
SECOND FLOOR PLAN - MECHANICAL		1-1-1 QF2	