


- NOTES**
1. CONNECT TO CHANNEL BY JAIL EQUIPMENT CONTRACTOR.
  2. 10'X10' R.A. THROUGH SLAB CEILING.

NOTE: BETWEEN A & B WILL BE THE LIGHT FIXTURES AS ORIGINAL DESIGN.

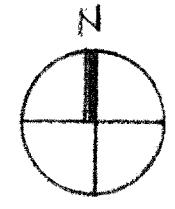

SOUTHERN MECHANICAL, INC.		GARLAND, TX 75042	
1917 COPPER ST.		TEL. NO. 487-0804	
DATE: 12-1-83	APPROVED BY:	DRAWN BY: DE	
		REVISED	
A NEW POLICE FACILITY FOR THE TOWN OF ADDISON		ADDISON, TX 75240	
4799 AIRPORT PKWY.		DRAWING NUMBER	
GROUND FLOOR PLAN-MECHANICAL		M-2	