




A B C D E F G H I J K L M N O P Q R S T U V W X Y Z AA BB CC DD EE FF GG HH II JJ KK LL MM NN OO PP QQ RR SS TT UUL VV WW XX YY ZZ

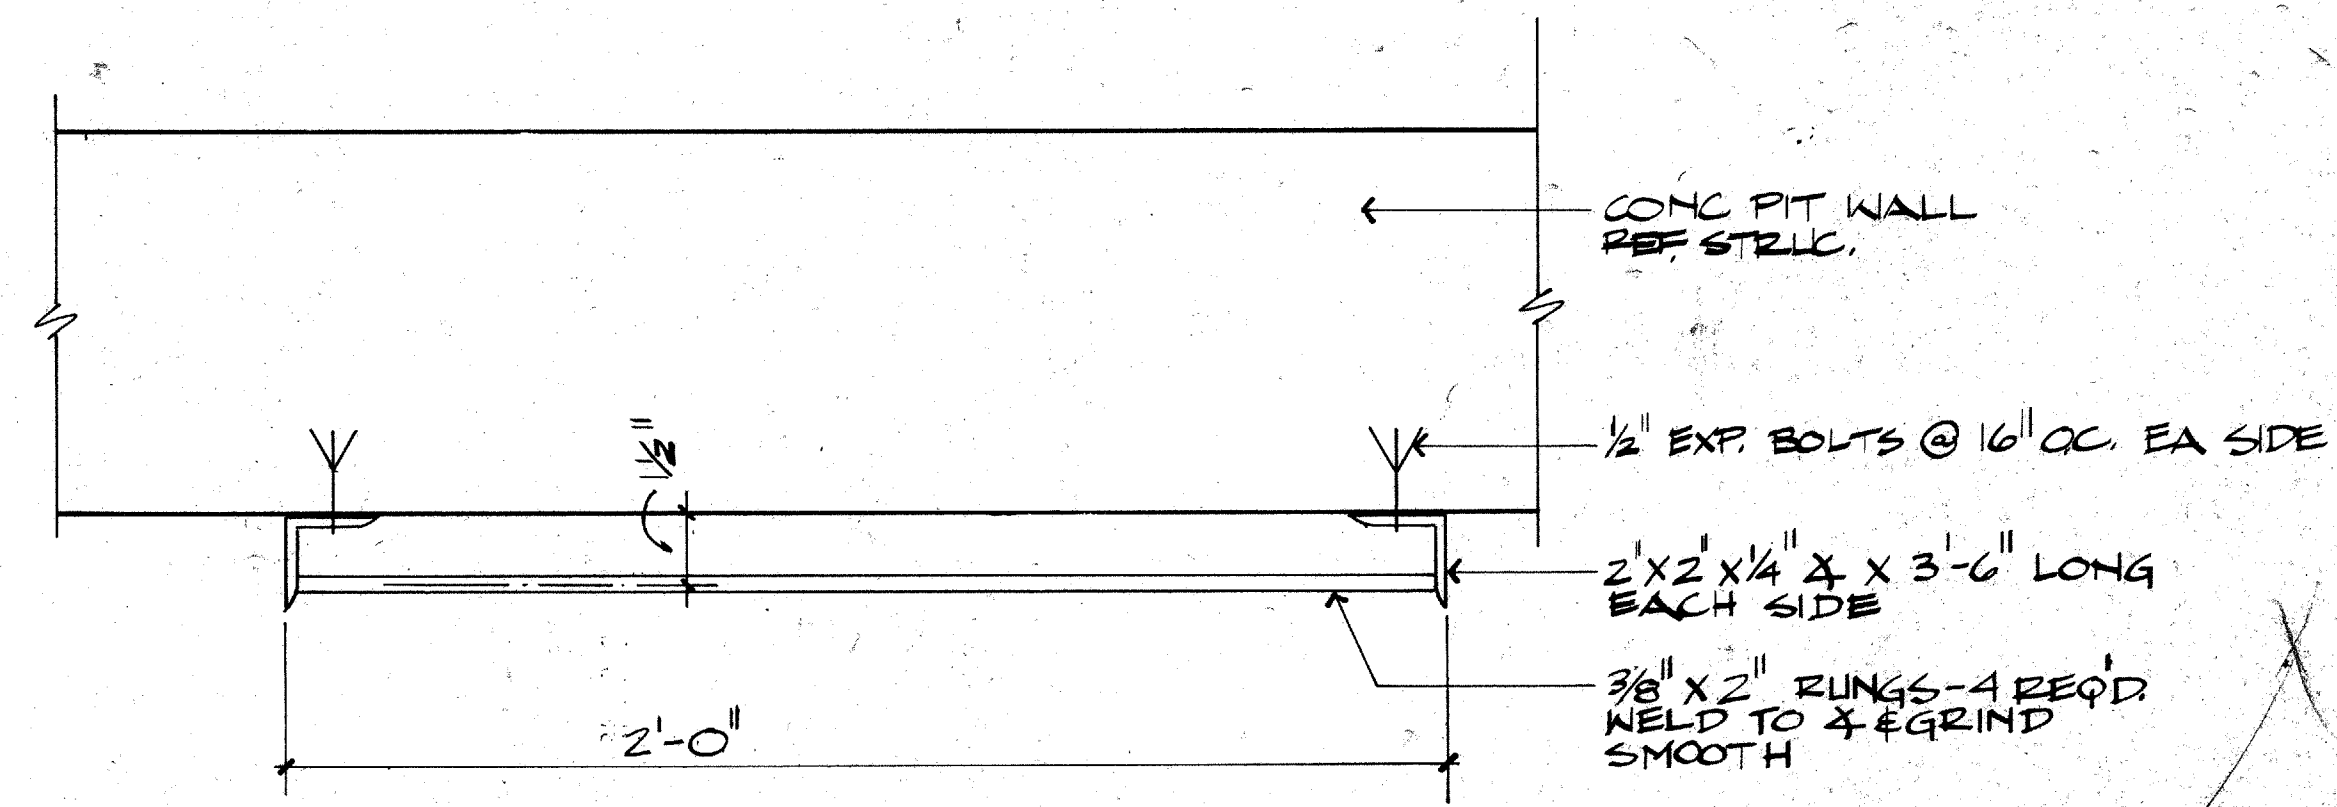

02 PLAN DETAIL @ PIT LADDER
A6.1 3" = 1'-0"

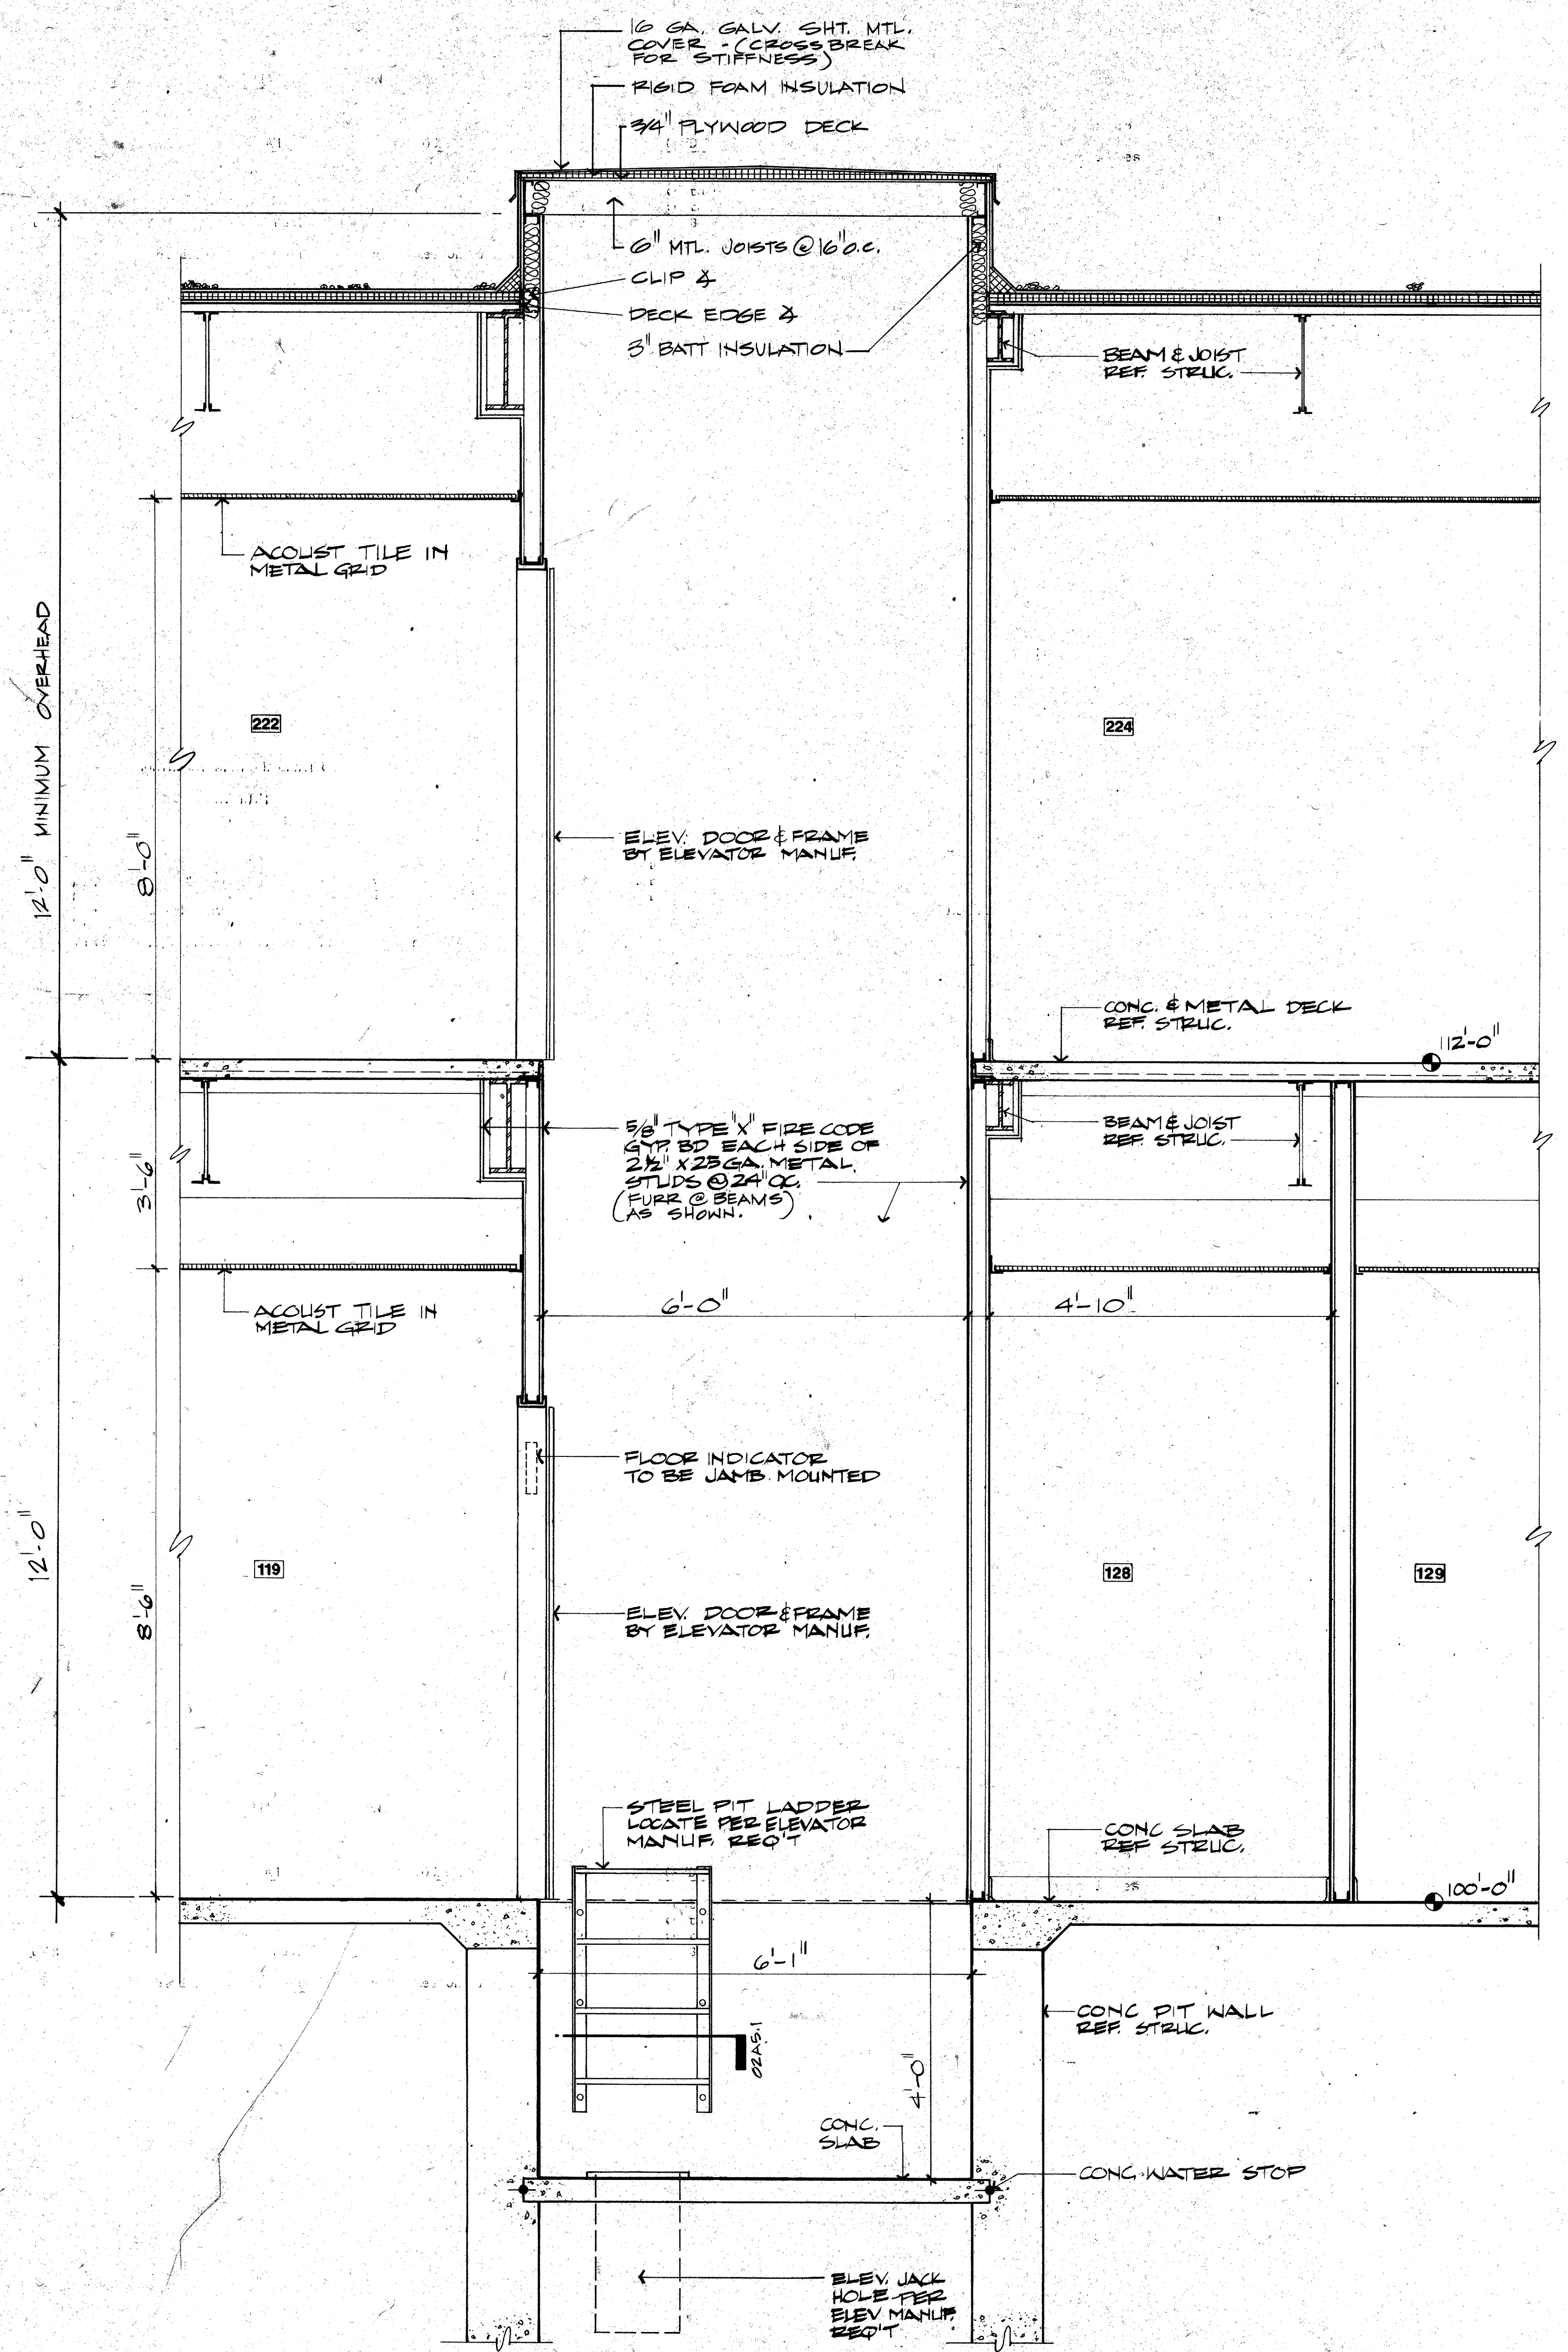

01 SECTION @ ELEVATOR
A6.1 3/4" = 1'-0"

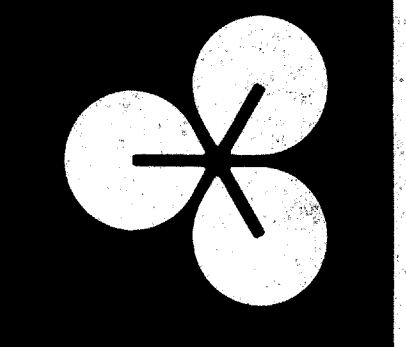

EDI ARCHITECTS, INC.
ARCHITECTURE PLANNING INTERIOR DESIGN
ENGINEERING AMERICAN BANK TOWER
8450 WALNUT HILL LANE
SUITE 100
DALLAS, TEXAS 75201
214 / 750-1845
AUSTIN, TEXAS 78731
512 / 458-6308

TOWN OF
ADDISON

**ADDITION TO
PUBLIC WORKS SERVICE CENTER**
Westgrove Road
Addison Texas

DATE: 5-16-86
11 JUNE 86
24 JULY 1986 - BID
Rev 6.7 10.02.86

PROPERTY OF
LANDSCAPE DEVELOPMENT
DIVISION OF ADDISON
A6.1
OF SHEETS
JOB NO: 851-137