


EDI ARCHITECTS, INC.
 ARCHITECTURE PLANNING ENGINEERING INTERIOR DESIGN
 8440 WALNUT HILL LANE AMERICAN BANK TOWER
 SUITE 100 DALLAS, TEXAS 75201
 817 / 760-1945 AUSTIN, TEXAS 78701 / 480-8508

TOWN OF
ADDISON

**ADDITION TO
 PUBLIC WORKS SERVICE CENTER**
 Westgrove Road
 Addison Texas

DATE: 6-16-85
 11 JUNE 85
 21 JULY 1985 - BID
 REVISED 10/22/85
 TOWN OF
 LAND DEVELOPMENT
 TOWN OF ADDISON
A8.1
 13 OF 16 SHEETS
 JOB NO: 881-137

- NOTES:**
- EXISTING DOORS TO REMAIN IN PLACE
 914 THRU 917
 923 THRU 926
 940 THRU 942
 REMOVE AND STORE ALL OTHER DOORS & FRAMES FOR RE-USE REF: DOOR SCHEDULE
 - REMOVE AND STORE ALL PLUMBING FIXTURES FOR RE-USE
 - REMOVE AND STORE LOCKERS FOR OWNERS RE USE
 - REMOVE AND RE-USE ALL KITCHEN APPLIANCES
 - REMOVE AND RE-USE EXISTING CEILING TILES, METAL GRID, DIFFUSERS AND LIGHT FIXTURES AS INDICATED

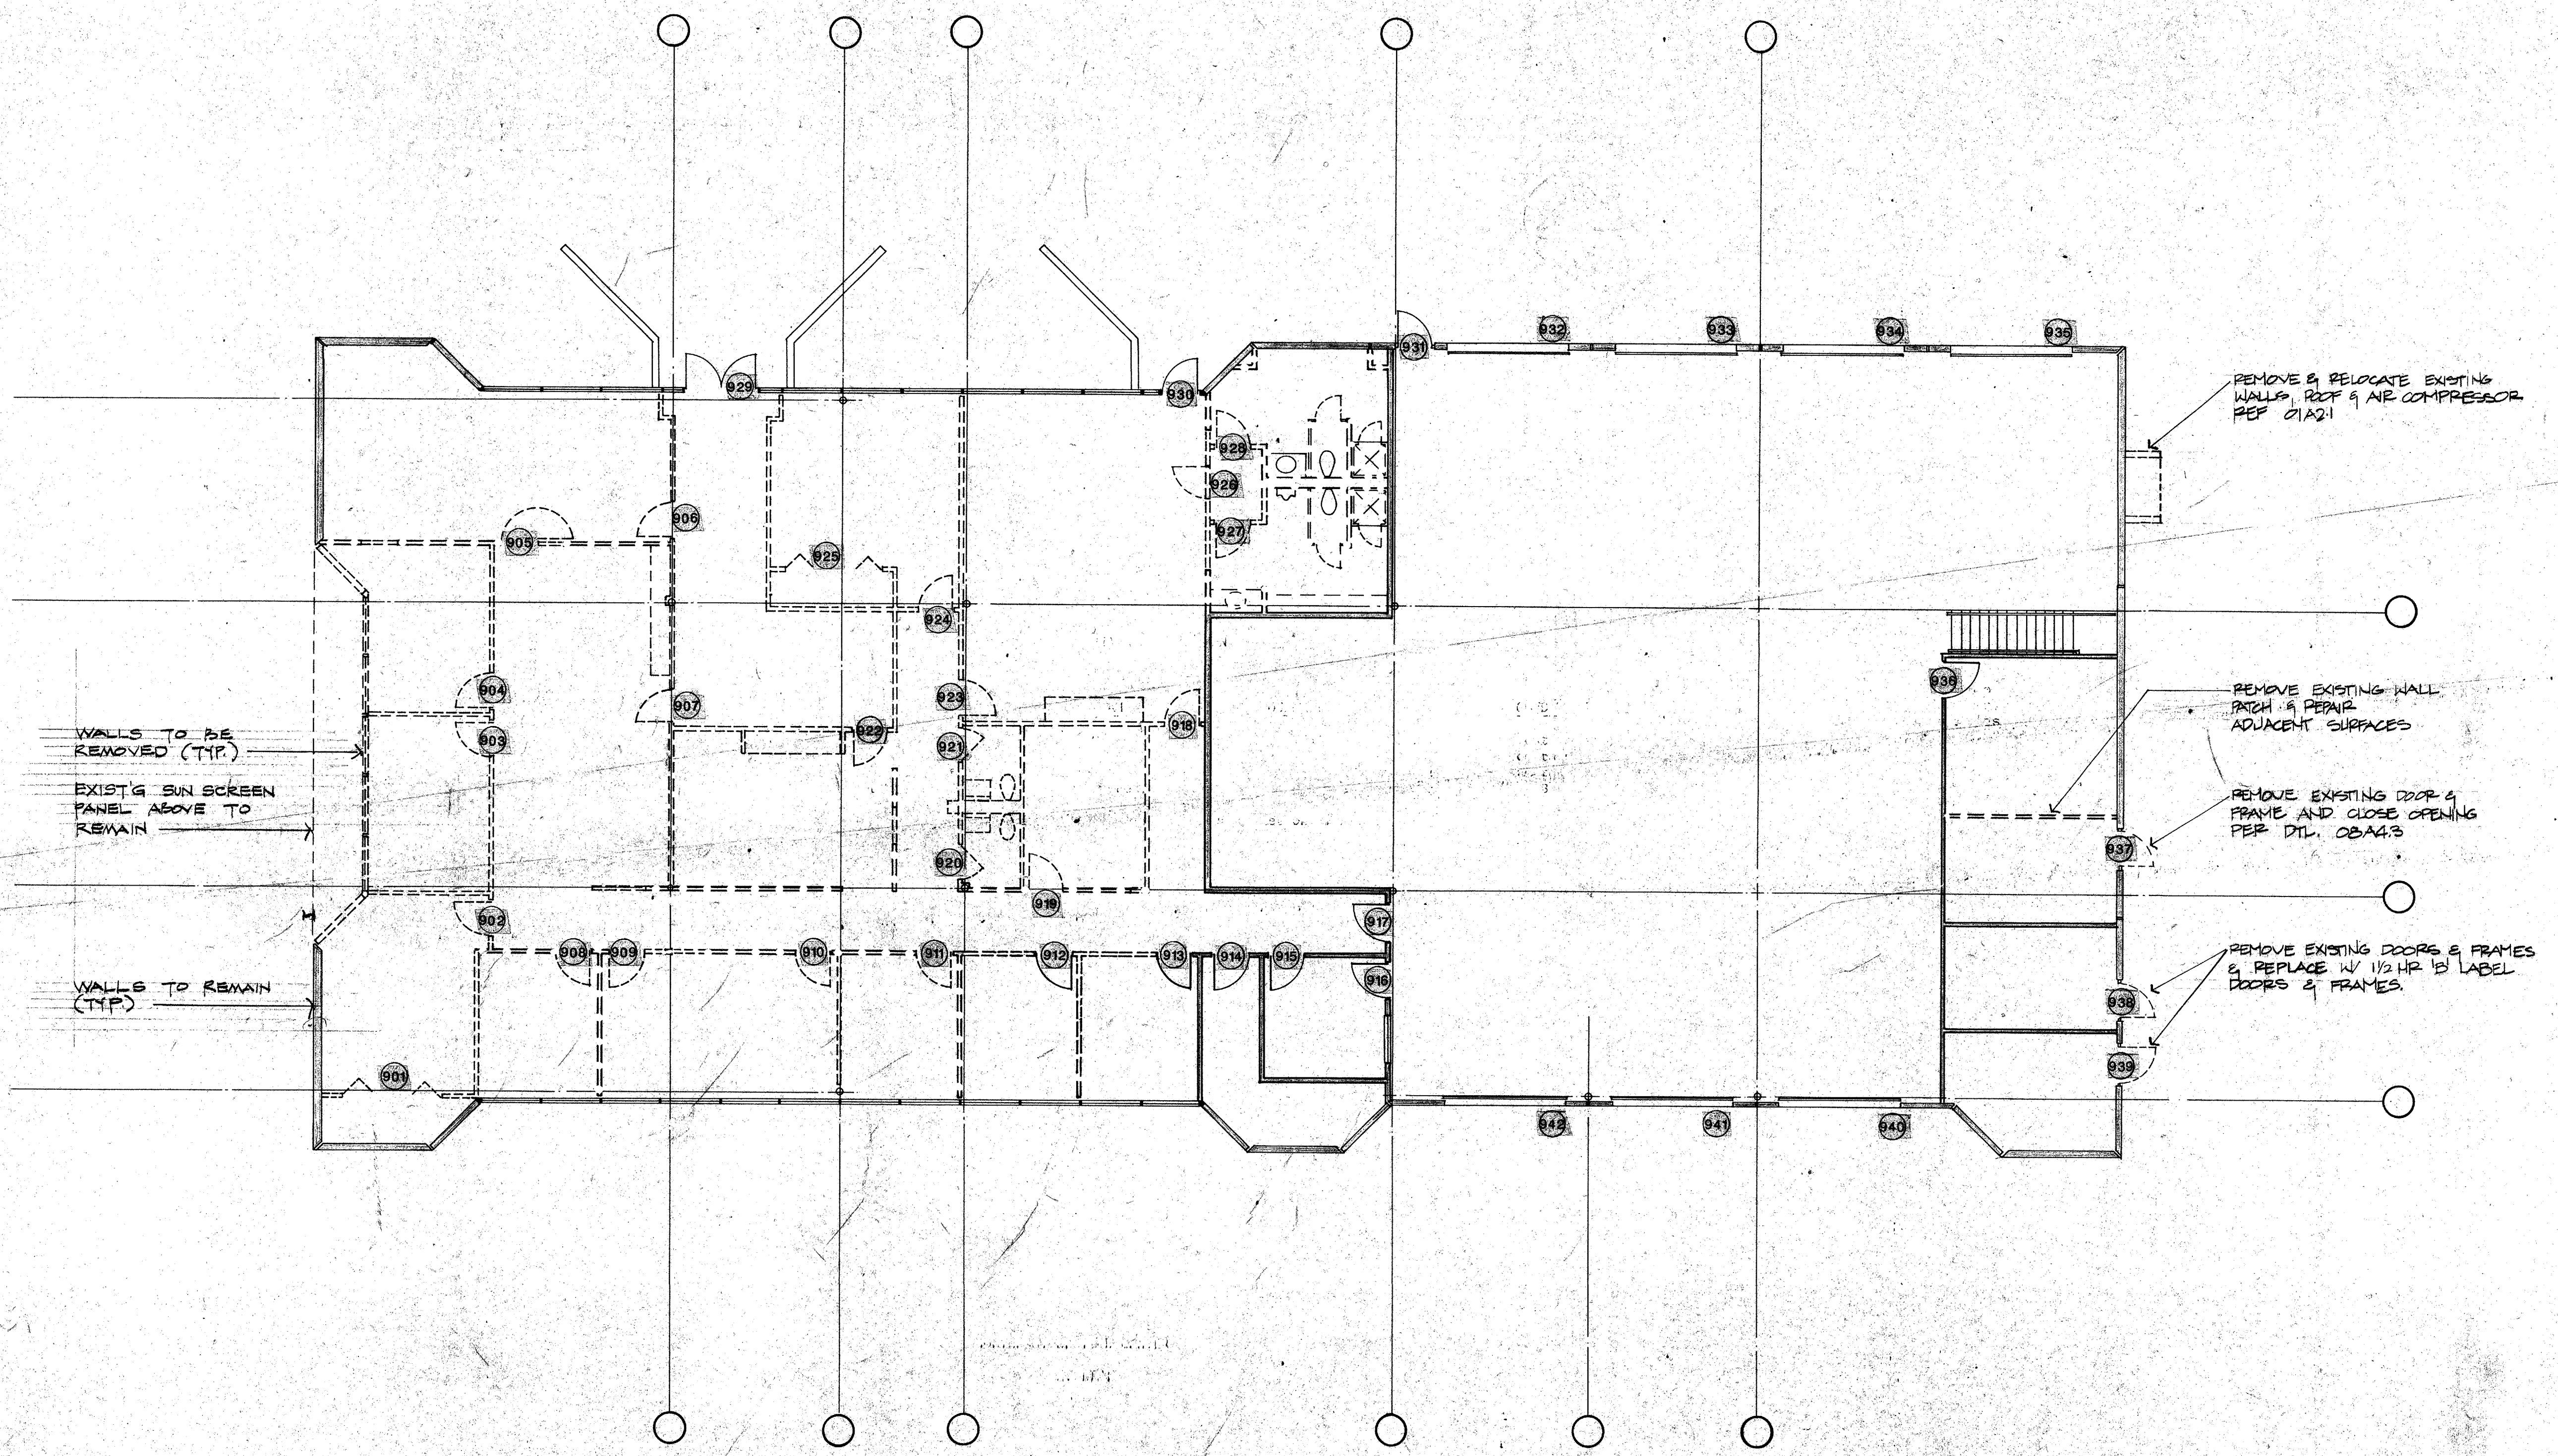

01 DEMOLITION PLAN
 1/8" = 1'-0"

JOB NO SHEET
 JOB NO SHEET
 JOB NO SHEET
 JOB NO SHEET