



O3 PLAN DETAIL
File Name: A4.3.dwg Scale: 3" = 1'-0"

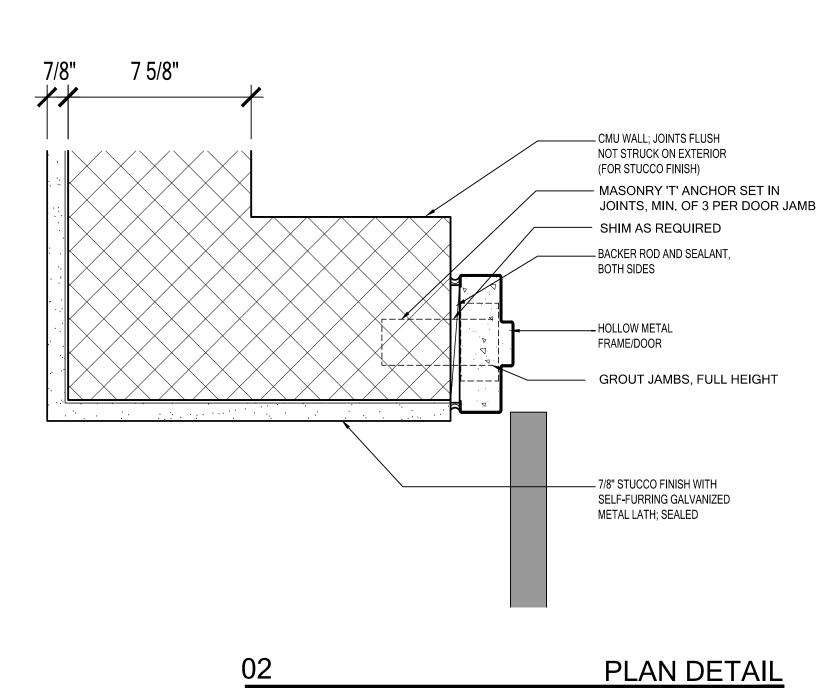

File Name: A4.3.dwg

File Name: A4.3.dwg

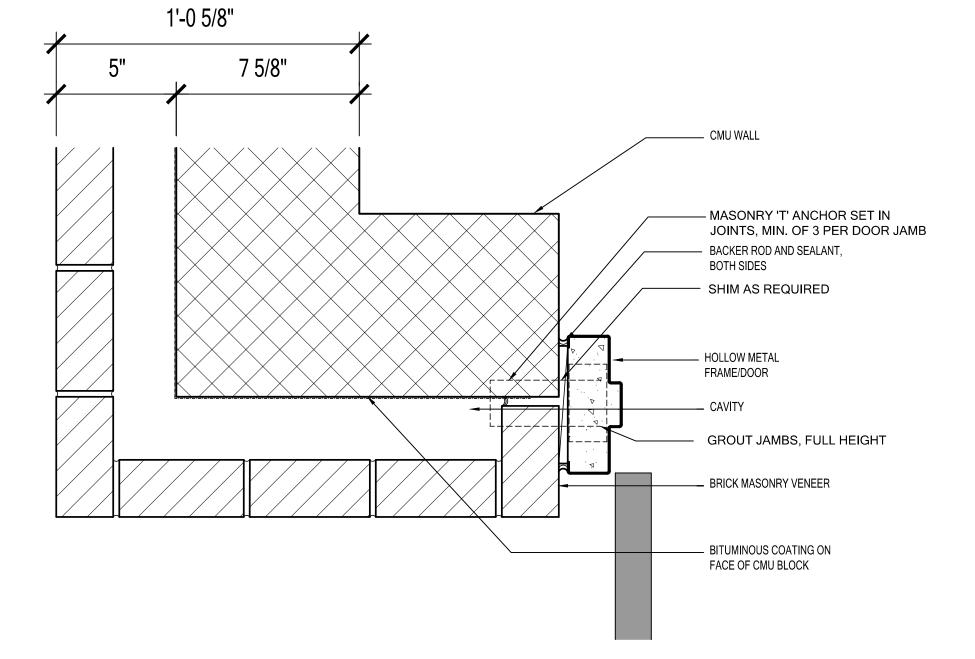


PLAN DETAIL

Scale: 3" = 1'-0"

VITRUVIAN PARK:
RK TOILET BUILDING
VITRUVIAN WAY

Architects

VITRUVIAN WAY
ADDISON, TX 75001
FOR PERMIT: 06.28.2012

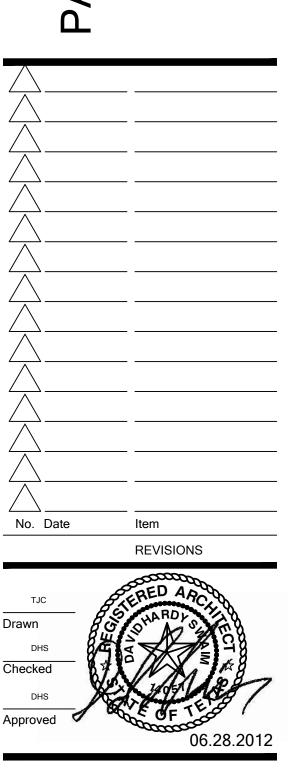

PLAN DETAILS

Project No. 10061.10

Date 06.28.12

Last Revision

A4.3