




Bicentennial Financial Center 250 W. Southlake Blvd., Suite 117 Southlake, Tx 76092 Phone: (817) 552-6210 Fax: (817) 552-3126

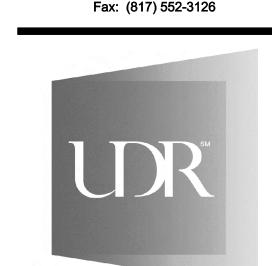


No. Date REVISIONS

STORM DRAIN

DETAILS

10061.10 Project No. 06.28.12 Date **Last Revision** C4.02

STORM DRAIN EMBEDMENT
NOT TO SCALE

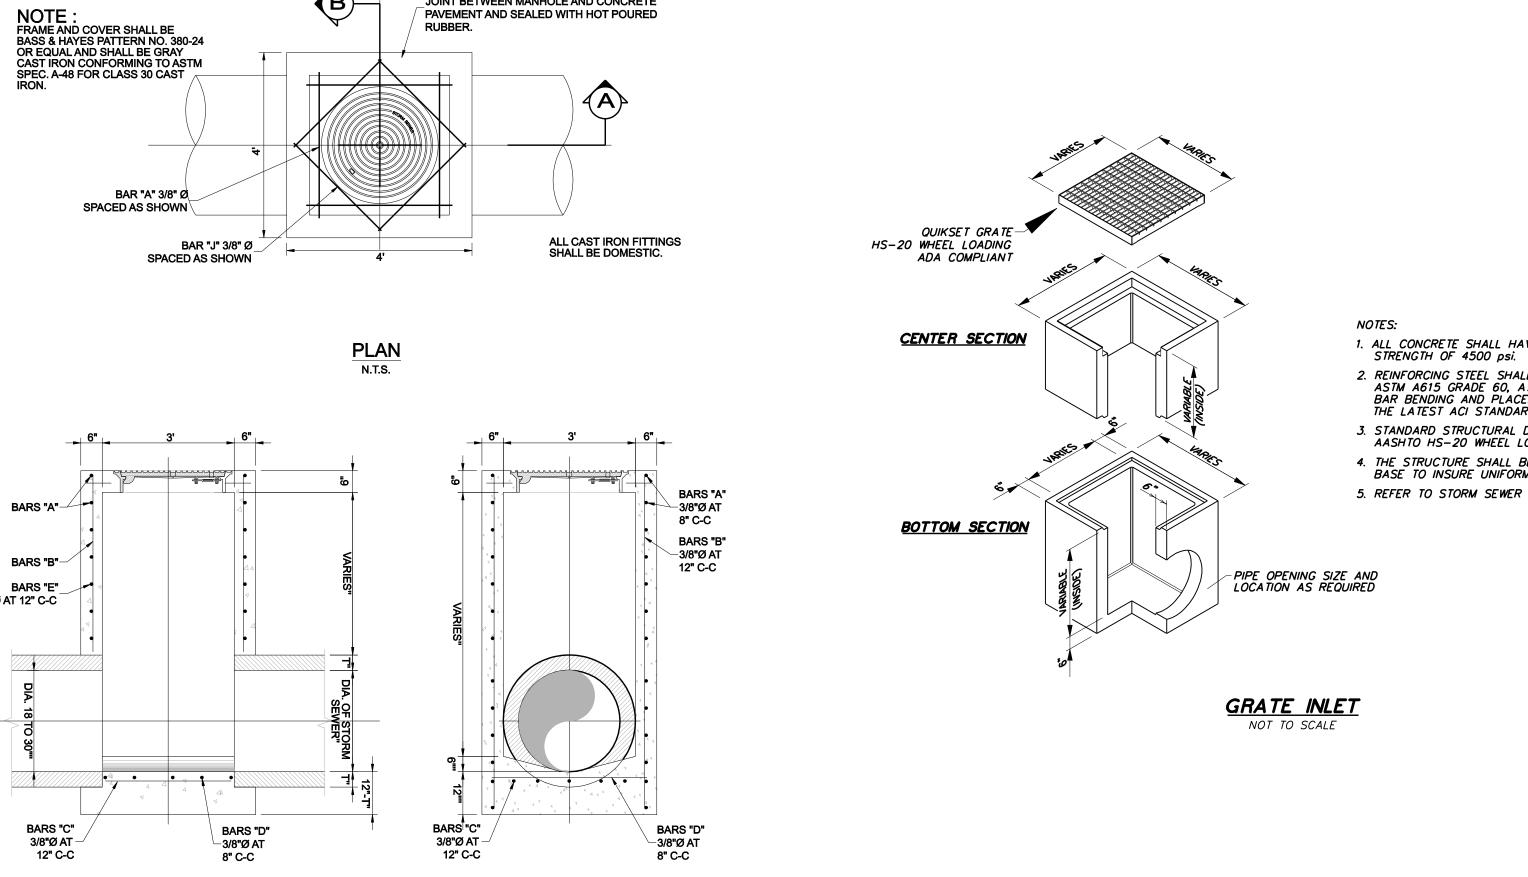

PROVIDE 3/4" PREMOLDED EXPANSION

BARS "A"—

BARS "B"-

SECTION A


3' SQ STORM DRAIN MANHOLE N.T.S.

BARS "E"___ 3/8" Ø AT 12" C-C

JOINT BETWEEN MANHOLE AND CONCRETE

PAVEMENT AND SEALED WITH HOT POURED

SECTION B

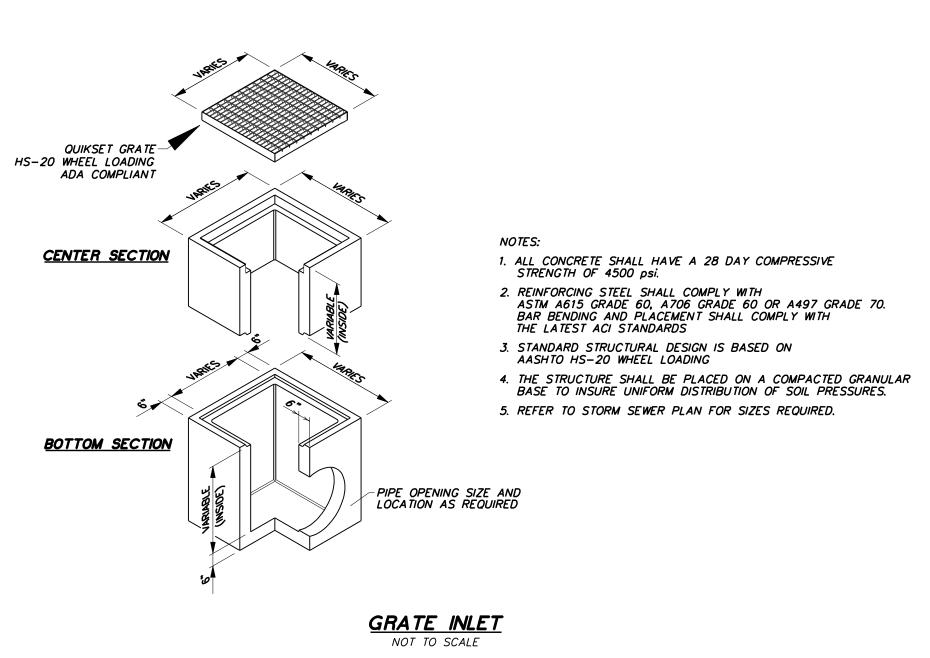

GENERAL NOTES:

1. CONCRETE: SHALL HAVE A MINIMUM DESIGN STRENGTH OF 5,000 PSI AT 28 DAYS.

ASTM A-615, GRADE 60 OR

4. C.I. CASTINGS: ASTM A-48,

5. PROVIDE FRAME AND COVER AS REQUIRED.

6. PROVIDE BODY AND EXTENSIONS

ASTM A-497 WELDED WIRE FABRIC.

3. LOADING: DESIGNED FOR H20 LOADING.

2. STEEL REINFORCEMENT:

CLASS 30/35.

AS REQUIRED.

ELEVATION B-B

12 " ——

∠ 8″ø Standard

Knockout (Typ)

PLAN VIEW

(C.I. Grate not Shown)


3"--| |---- 13" ----| |--- 3"


SECTION A-A


–10**"**ø Standard Knockout (Typ)


13" X 13" I.D. CATCH BASIN


NOT TO SCALE

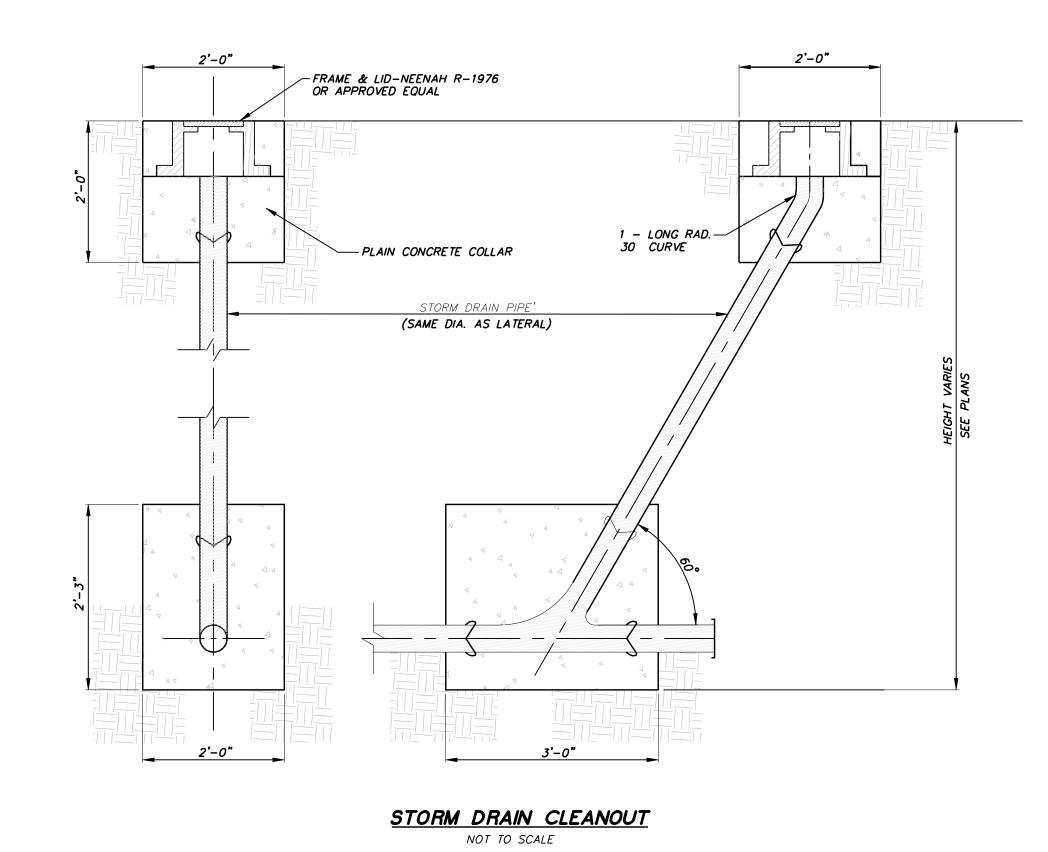


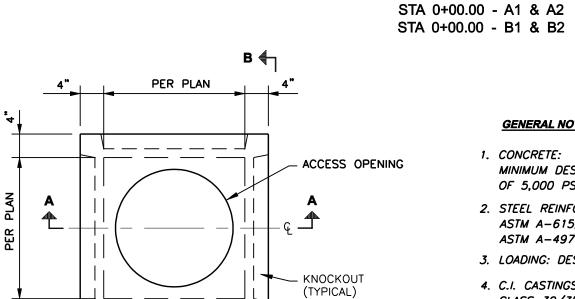

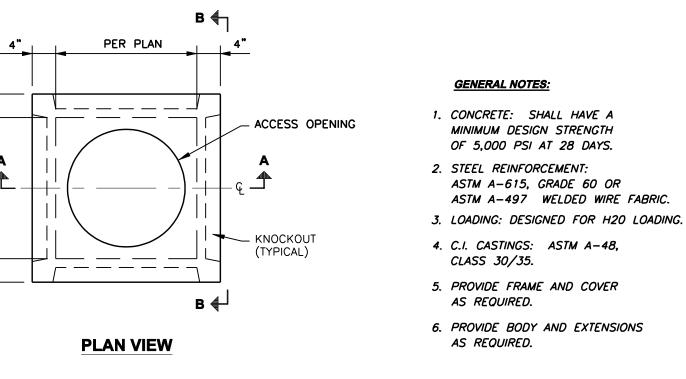


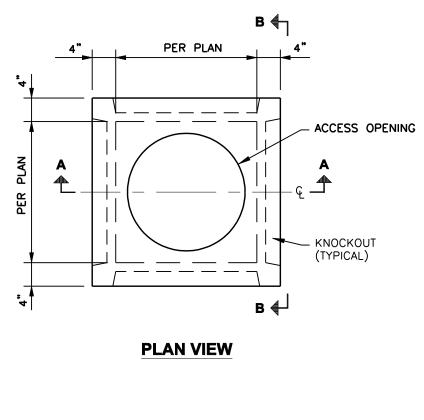


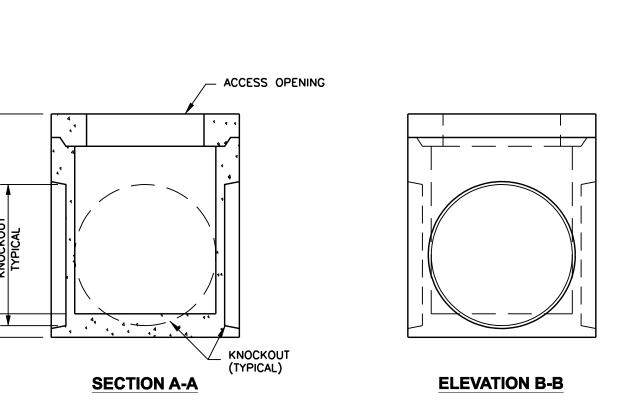

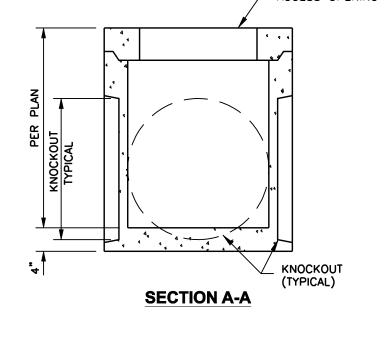

JUNCTION BOX DETAIL (2' SQ ID OR LESS) NOT TO SCALE

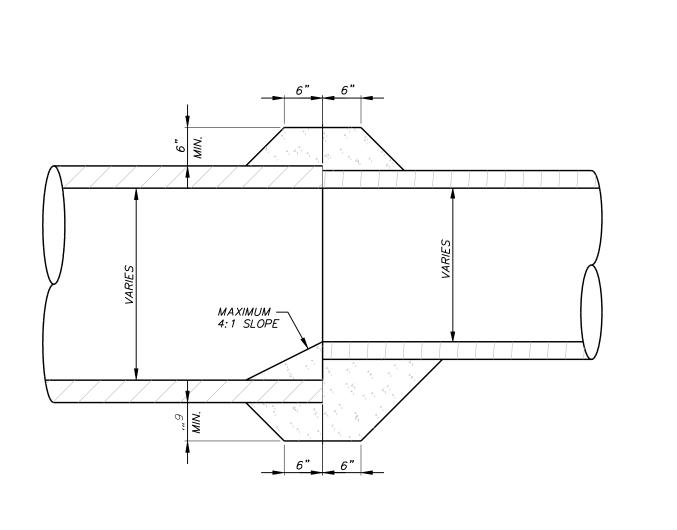

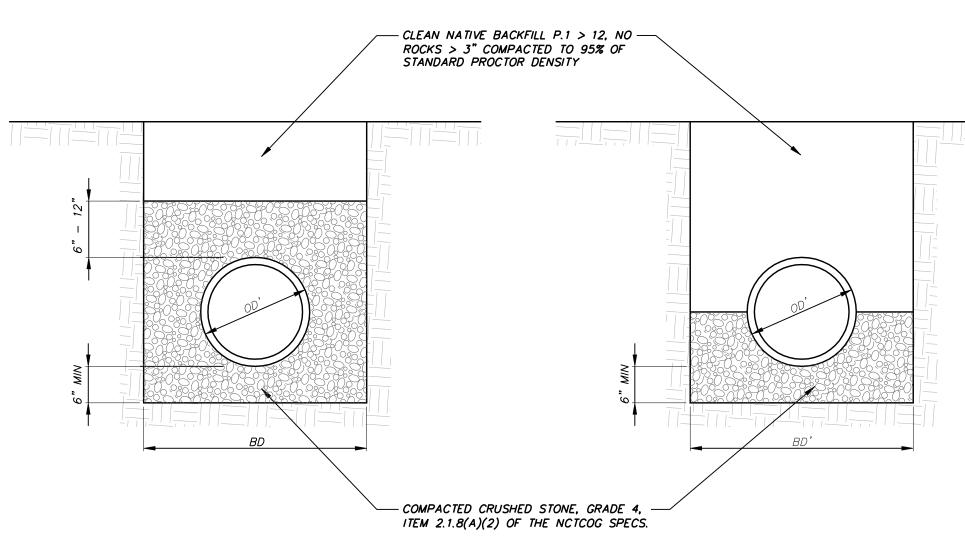

24" MINIMUM COVER HIGH DENSITY POLYETHYLENE (FOR PRIVATE USE ONLY)

24" MINIMUM COVER
REINFORCED CONCRETE PIPE OR

POLYVINYL CHLORIDE PIPE (PVC) (FOR PRIVATE OR PUBLIC USE)

CONCRETE COLLAR

NOT TO SCALE