




1 SITE PLAN
SCALE: 1" = 10'-0"

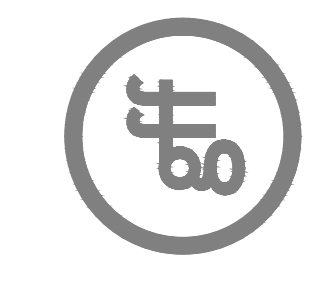

**VITRUVIAN PARK:
PARK TOILET BUILDING**
VITRUVIAN WAY
ADDISON, TX 75001


No.	Date	Item

REVISIONS	
BY	DATE

Drawn
Checked
Approved

06/28/12

SITE PLAN

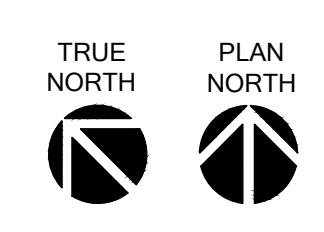

Project No. 8642-12
Date 06.28.12
Last Revision
MP1.1

Good Fulton & Farrell Architects
2808 Fairmount Street
Suite 300
Dallas, Texas 75201
T: (972) 235-2192 F: (972) 235-4604
www.gff.com

© Good Fulton & Farrell 2009