


ADDISON CIRCLE

O - BLOCK FIRST LEVEL

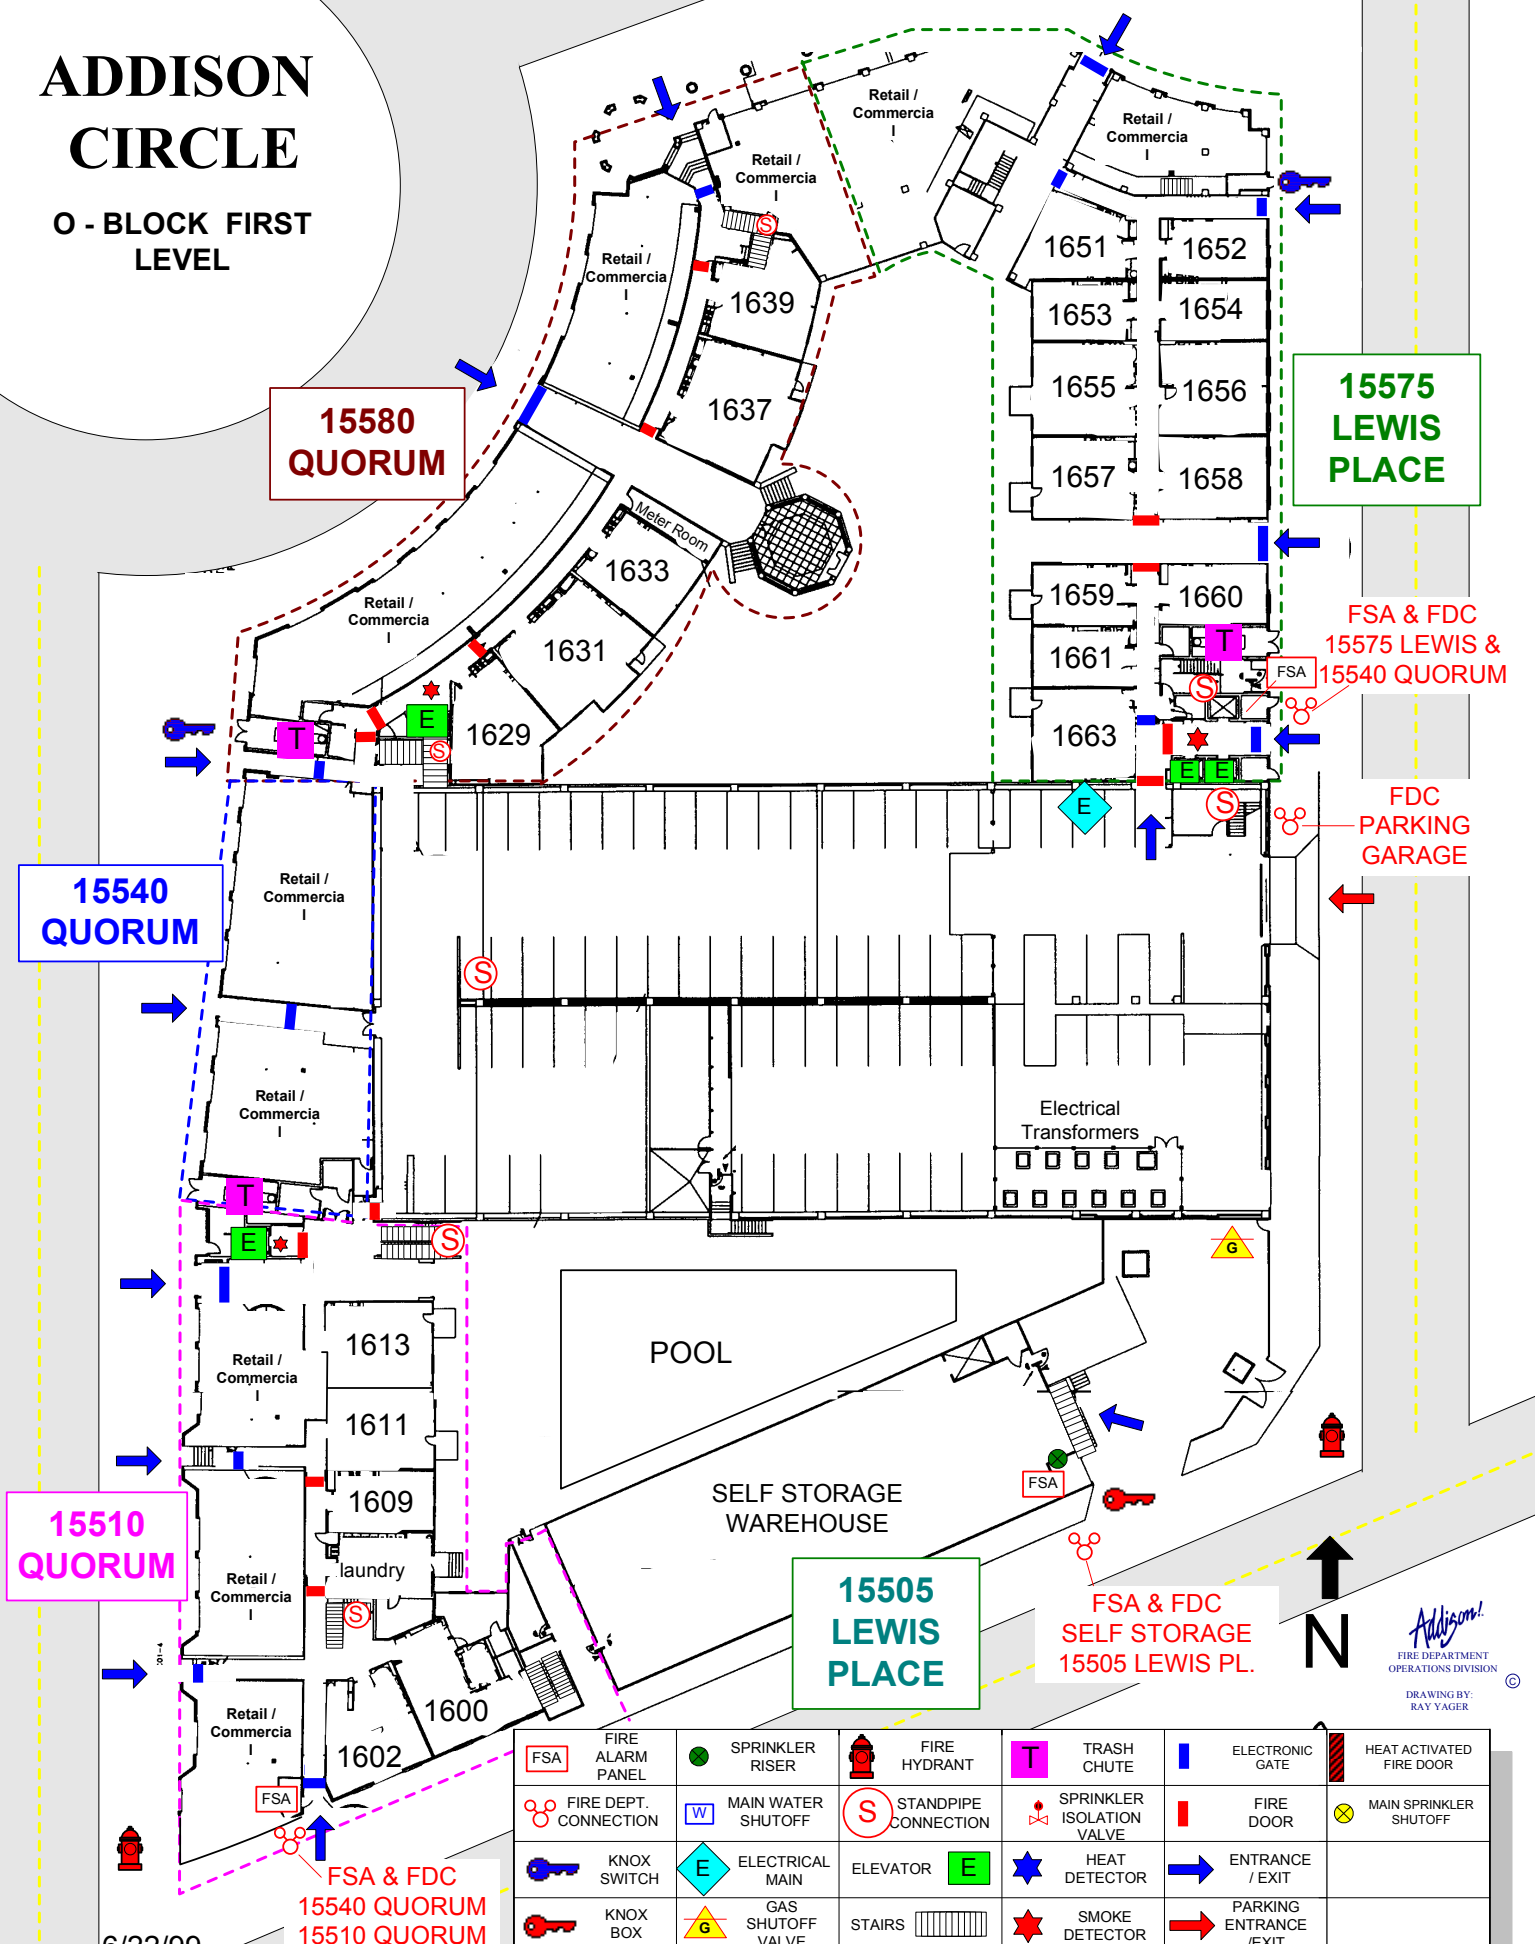

15580 QUORUM

15575 LEWIS PLACE

15540 QUORUM

FSA & FDC
15575 LEWIS &
15540 QUORUM

FDC
PARKING
GARAGE

15510 QUORUM

15505 LEWIS PLACE

FSA & FDC
SELF STORAGE
15505 LEWIS PL.

FSA & FDC
15540 QUORUM
15510 QUORUM

FSA	FIRE ALARM PANEL	SPRINKLER RISER	FIRE HYDRANT	TRASH CHUTE	ELECTRONIC GATE	HEAT ACTIVATED FIRE DOOR
FIRE DEPT. CONNECTION	MAIN WATER SHUTOFF	STANDPIPE CONNECTION	SPRINKLER ISOLATION VALVE	FIRE DOOR	MAIN SPRINKLER SHUTOFF	
KNOX SWITCH	ELECTRICAL MAIN	ELEVATOR	HEAT DETECTOR	ENTRANCE / EXIT		
KNOX BOX	GAS SHUTOFF VALVE	STAIRS	SMOKE DETECTOR	PARKING ENTRANCE / EXIT		

Addison!
FIRE DEPARTMENT
OPERATIONS DIVISION
DRAWING BY:
RAY YAGER



6/22/99