


3900 Beltway Dr. Addison Athletic Center (Ground Floor)

Addison!

**FIRE DEPARTMENT
OPERATIONS
DIVISION**

**DRAWING BY:
RAY YAGER
4/12/05**

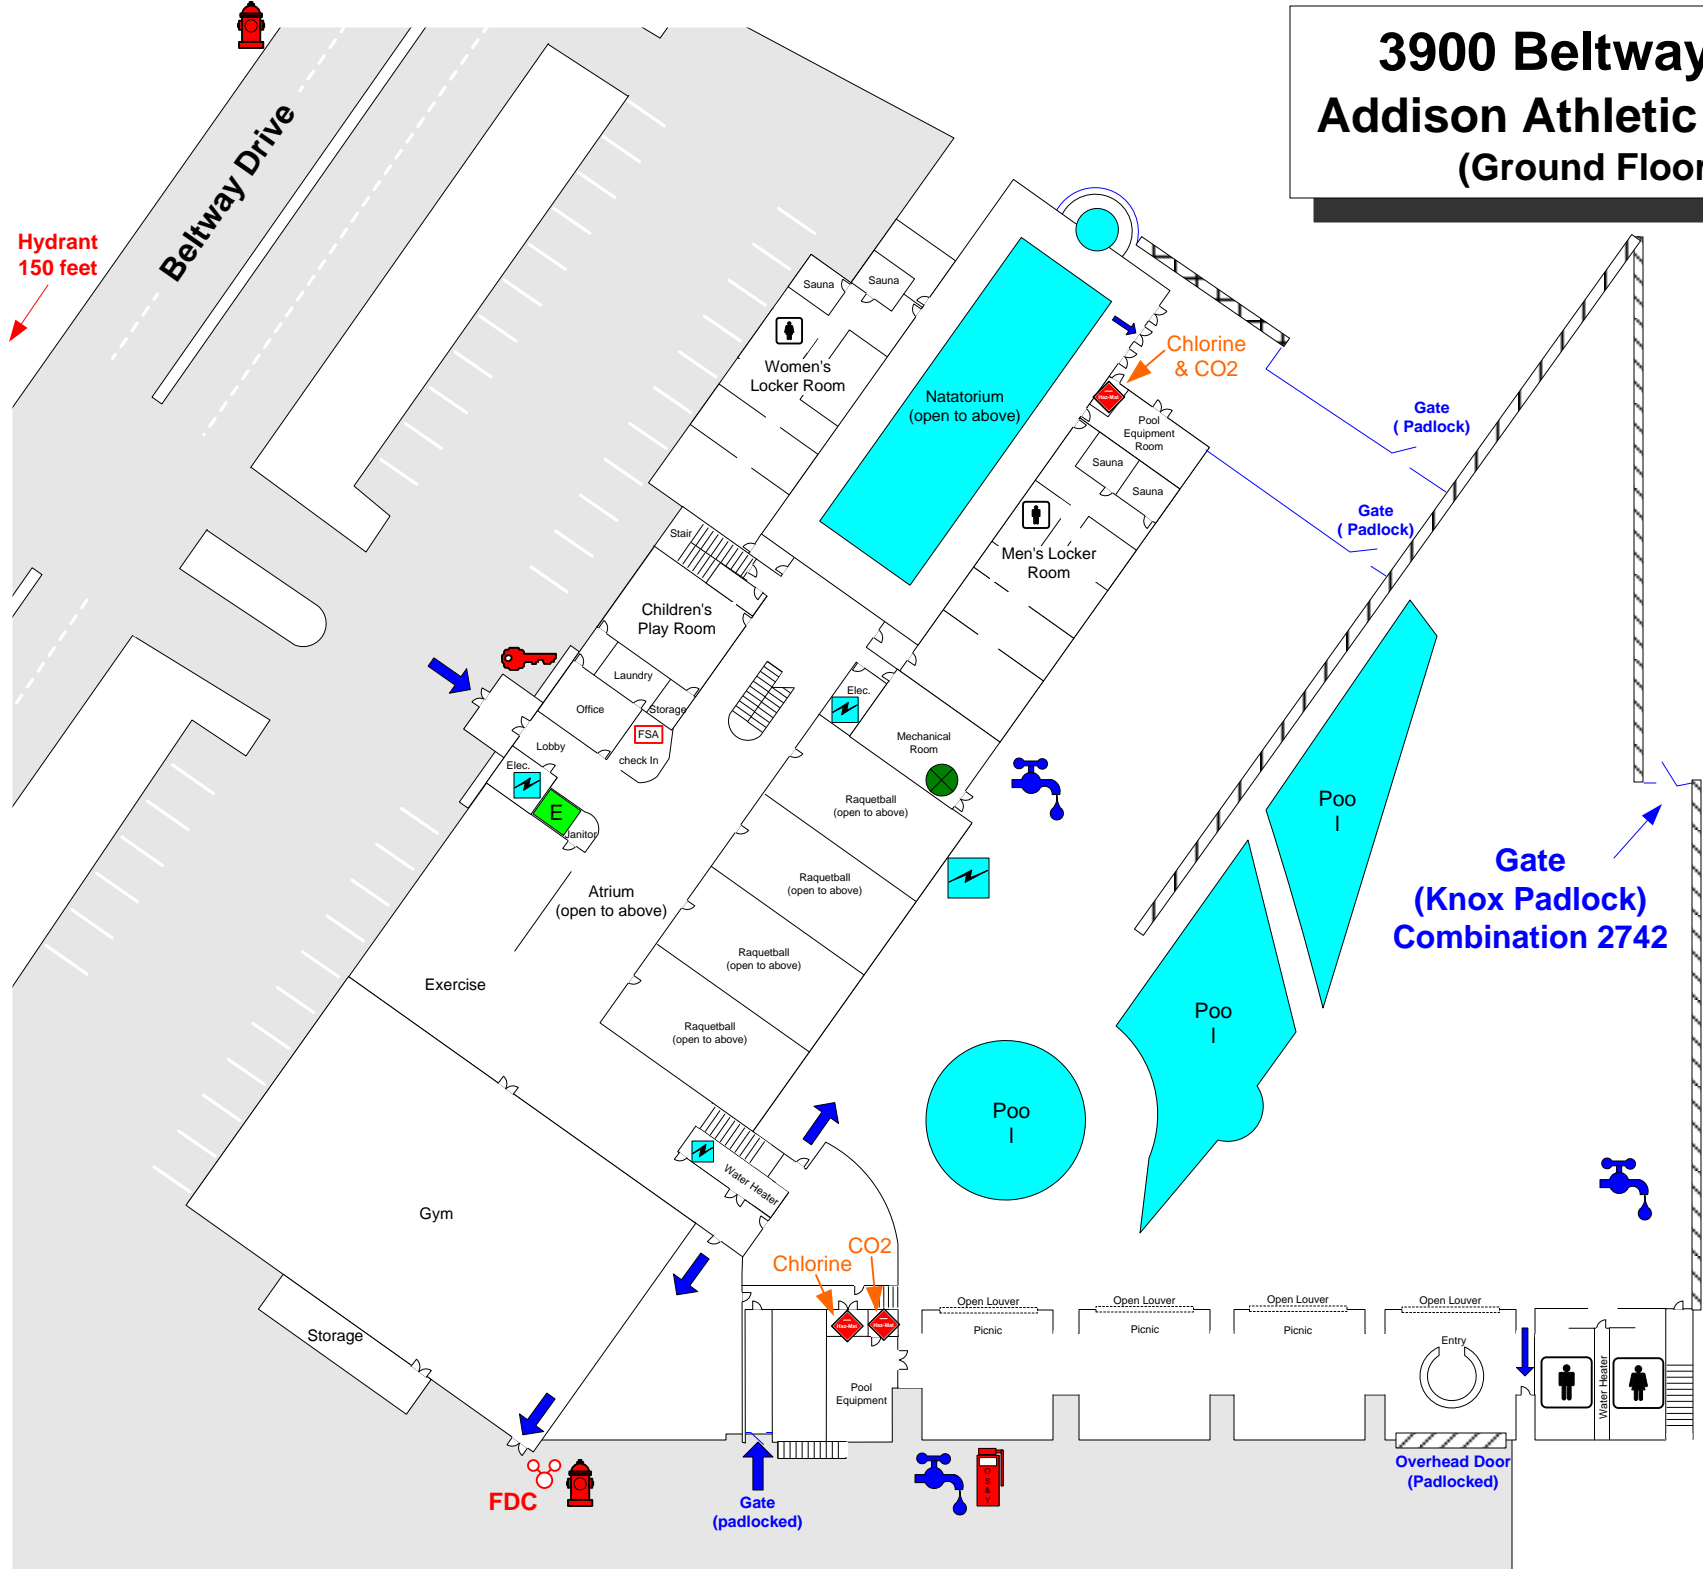

	ENTRANCE / EXIT
	KNOX BOX
	FIRE ALARM PANEL
	FIRE DEPT. CONNECTION
	OS&Y Valve
	SPRINKLER RISER
	ELECTRICAL MAIN
	GAS SHUTOFF VALVE
	MAIN WATER SHUTOFF
	FIRE HYDRANT
	ELEVATOR
	STAIRS
	Hazardous Materials