

# 14901 Dallas Pkwy Marriott Hotel (Lobby Level)

Quorum Drive

Dallas Pkwy.


Parking

Parking


*Addison!*

FIRE DEPARTMENT  
OPERATIONS DIVISION

DRAWING BY:  
RAY YAGER  
09/26/00

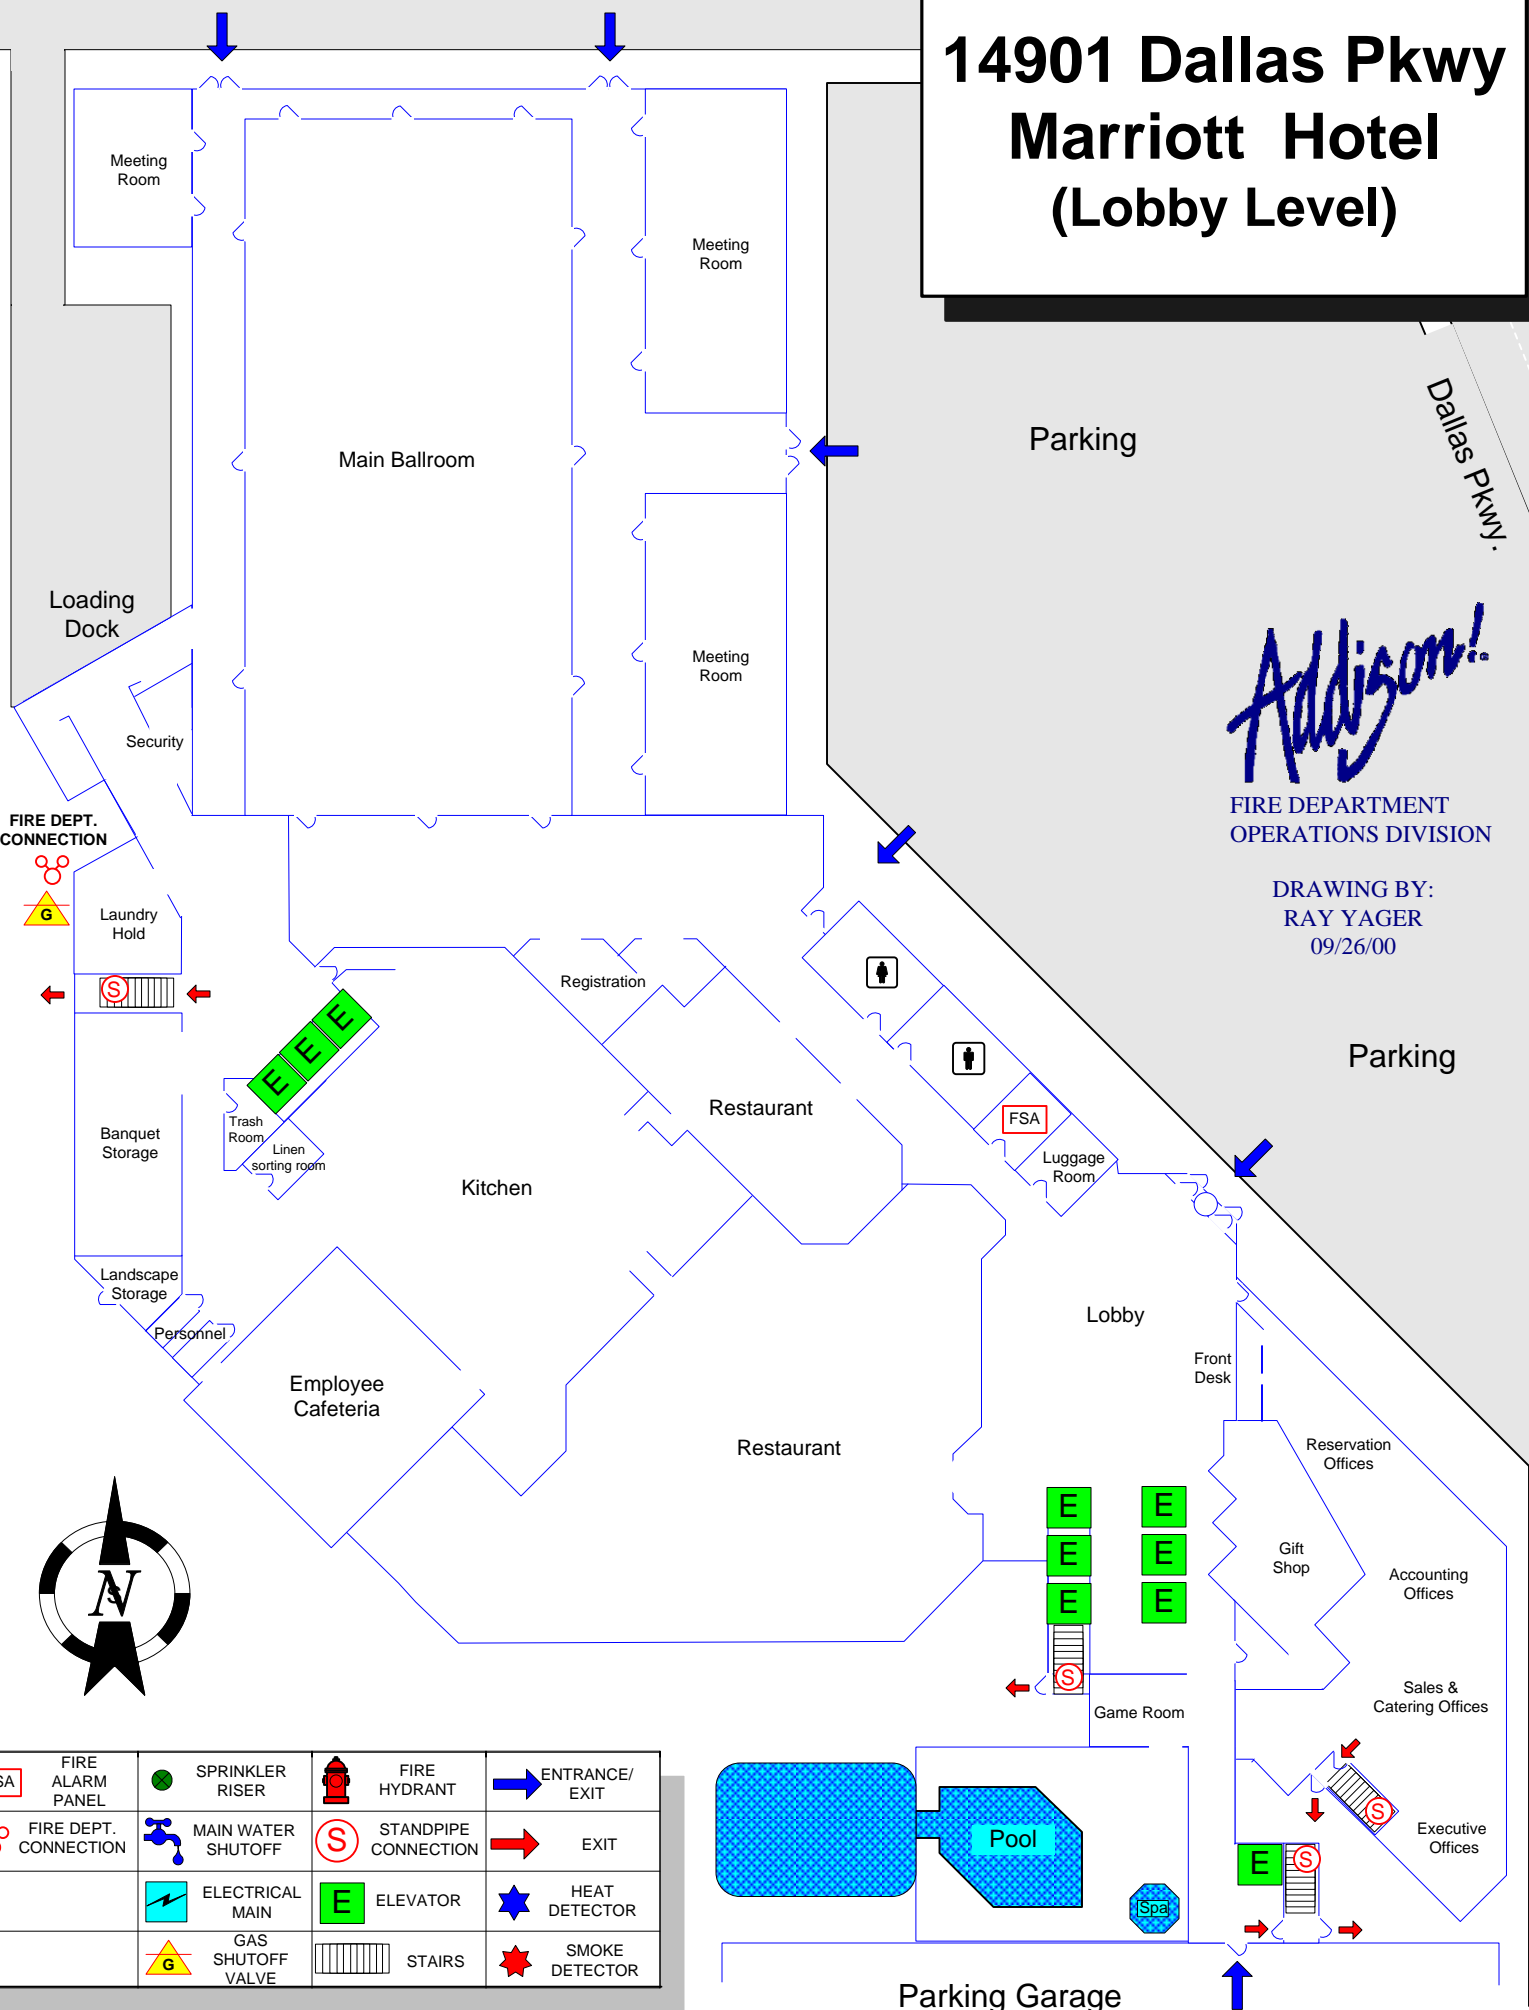

FSA	FIRE ALARM PANEL	SPRINKLER RISER	FIRE HYDRANT	ENTRANCE/EXIT
FIRE DEPT. CONNECTION	MAIN WATER SHUTOFF	STANDPIPE CONNECTION	EXIT	HEAT DETECTOR
ELECTRICAL MAIN	ELEVATOR	HEAT DETECTOR	SMOKE DETECTOR	
GAS SHUTOFF VALVE	STAIRS			

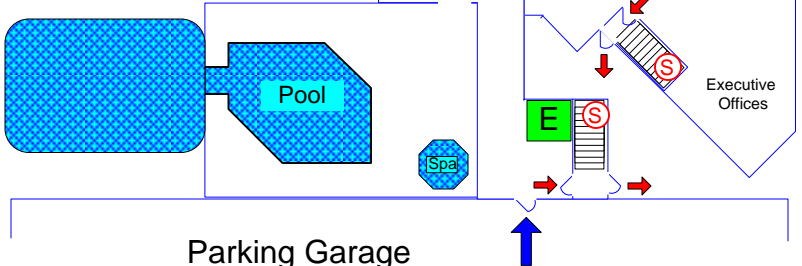

Parking Garage