

# Addison!


## FIRE DEPARTMENT OPERATIONS DIVISION









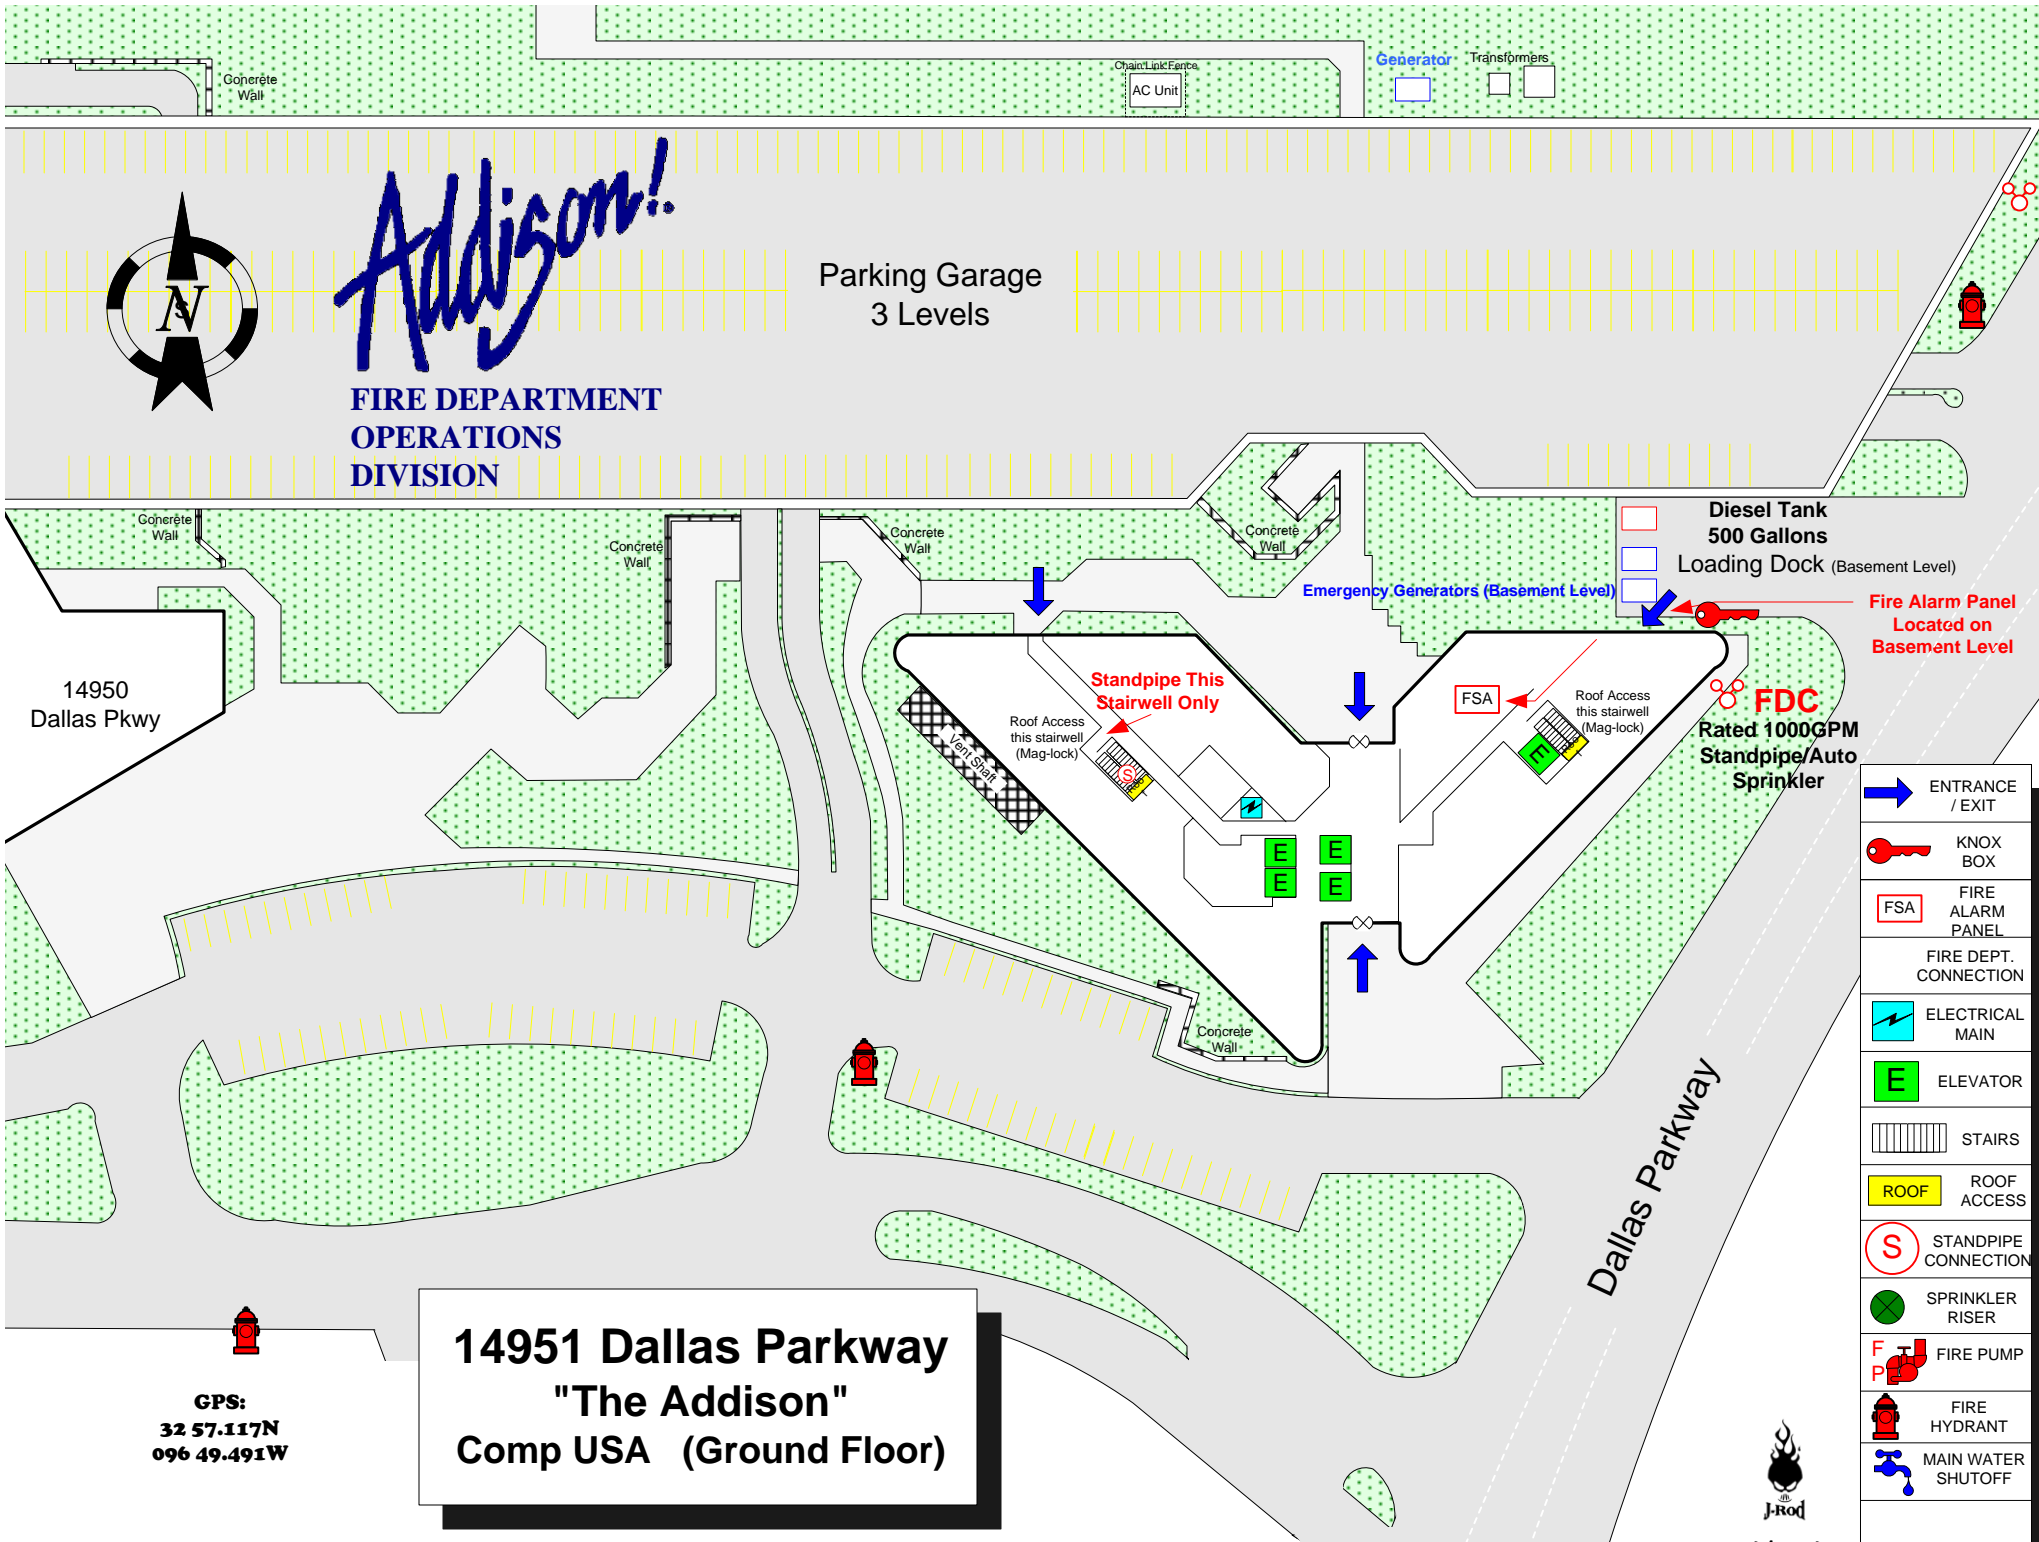




Parking Garage  
3 Levels

14950  
Dallas Pkwy

**14951 Dallas Parkway  
"The Addison"  
Comp USA (Ground Floor)**

GPS:  
32 57.117N  
096 49.491W



-  ENTRANCE / EXIT
-  KNOX BOX
-  FIRE ALARM PANEL
-  FIRE DEPT. CONNECTION
-  ELECTRICAL MAIN
-  ELEVATOR
-  STAIRS
-  ROOF ACCESS
-  STANDPIPE CONNECTION
-  SPRINKLER RISER
-  FIRE PUMP
-  FIRE HYDRANT
-  MAIN WATER SHUTOFF