


Drawing Symbols

	FIRE ALARM PANEL
	FIRE DEPT. CONNECTION
	ELECTRICAL
	GAS SHUTOFF VALVE
	SPRINKLER RISER
	MAIN WATER SHUTOFF
	STANDPIPE CONNECTION
	ELEVATOR
	STAIRS
	SPRINKLER ISOLATION VALVE
	MAIN SPRINKLER SHUTOFF
	SMOKE DETECTOR
	FIRE DOOR
	ENTRANCE/EXIT
	FIRE HYDRANT

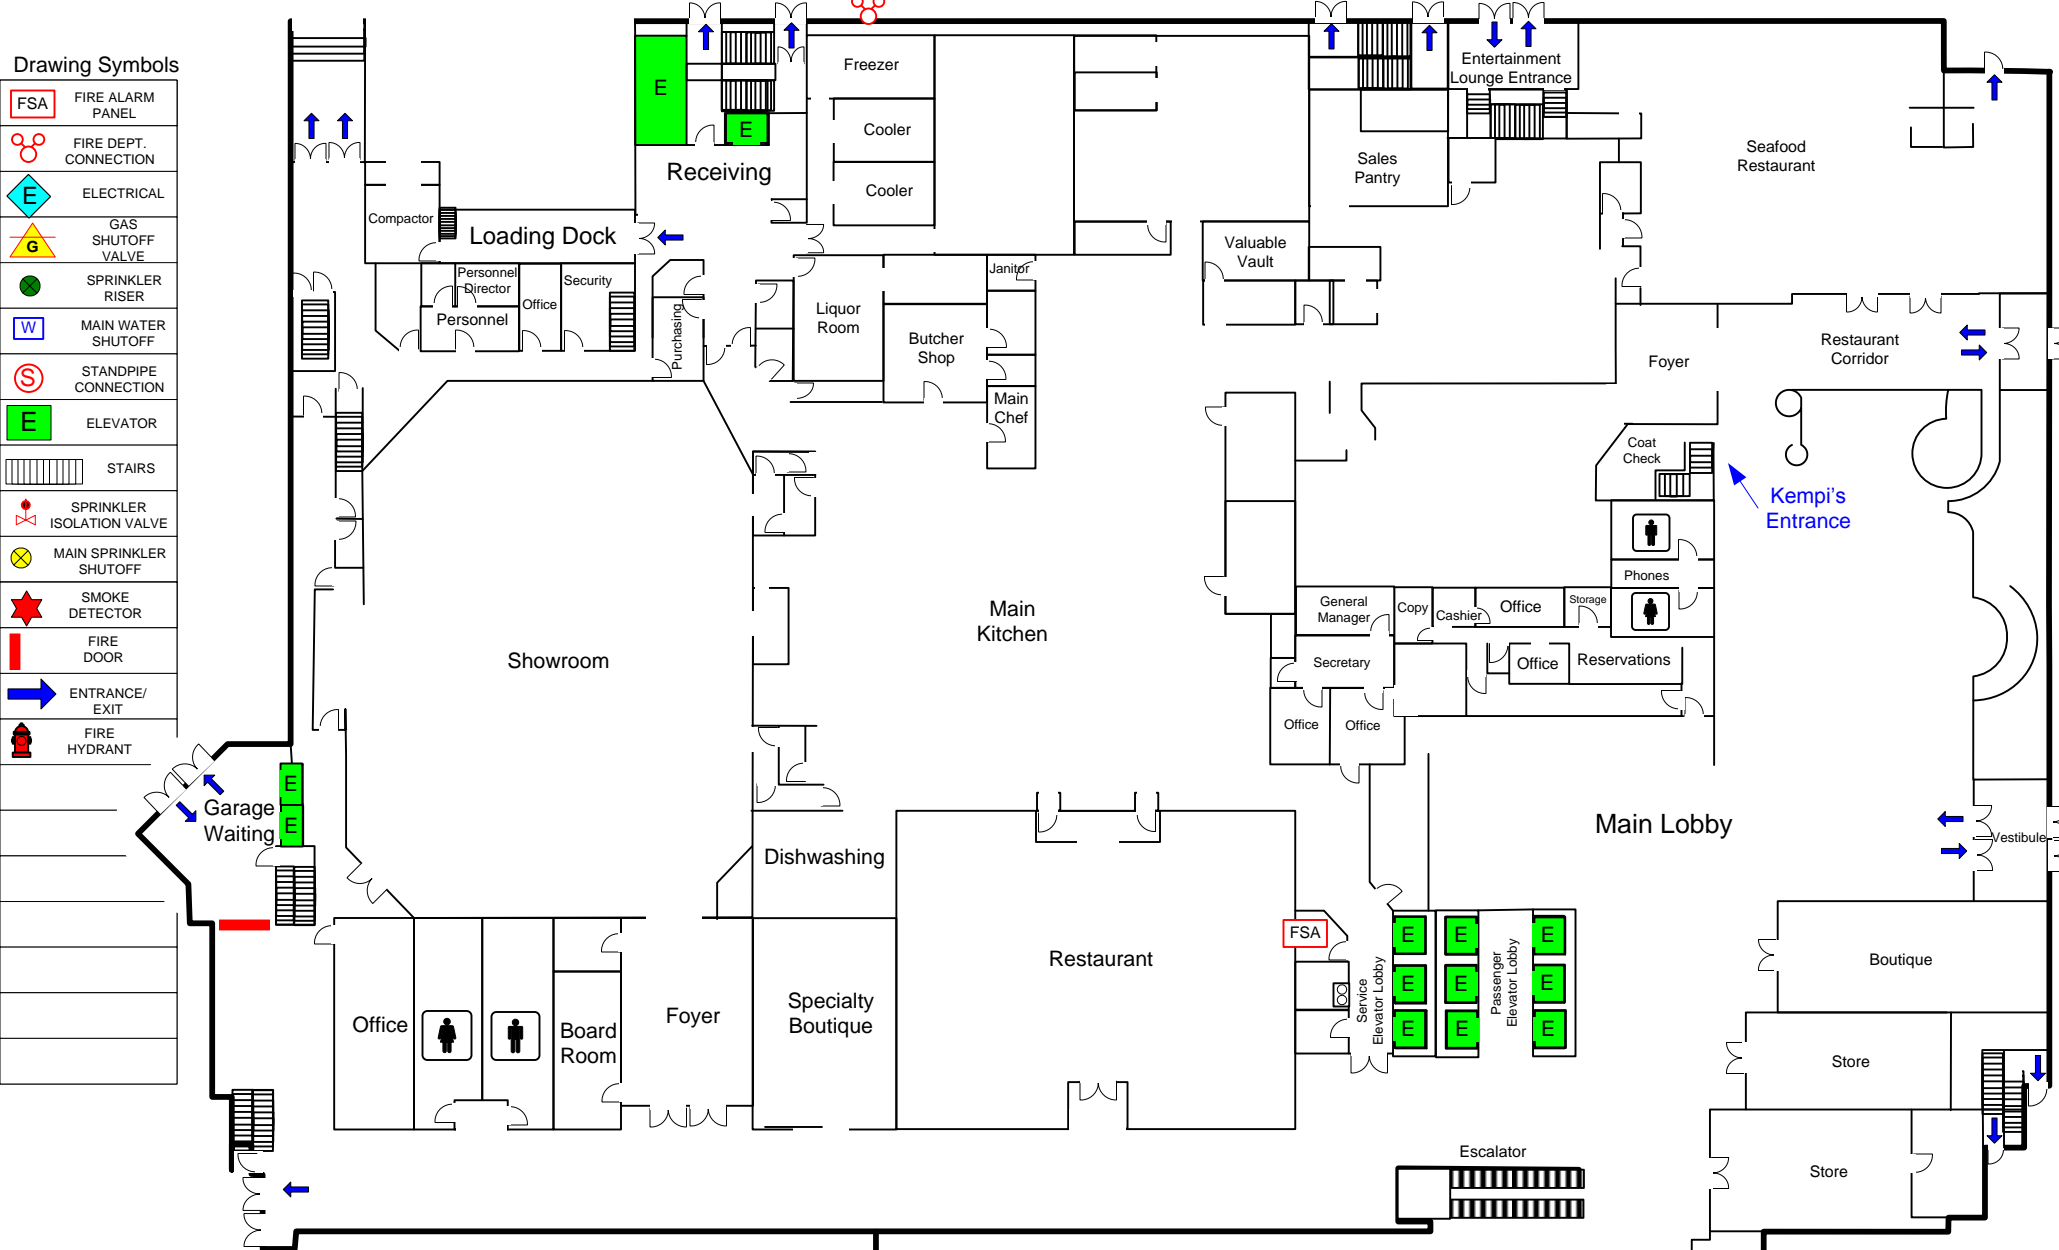

**15201
Dallas Parkway
Hotel
Inter-continental
(Lobby Level)**

Addison!
FIRE DEPARTMENT
OPERATIONS
DIVISION
DRAWING BY:
RAY YAGER
12/23/01

