


4940 GOODMAN AVE. GOODMAN AVE. 4960 GOODMAN AVE. 4980 GOODMAN AVE.

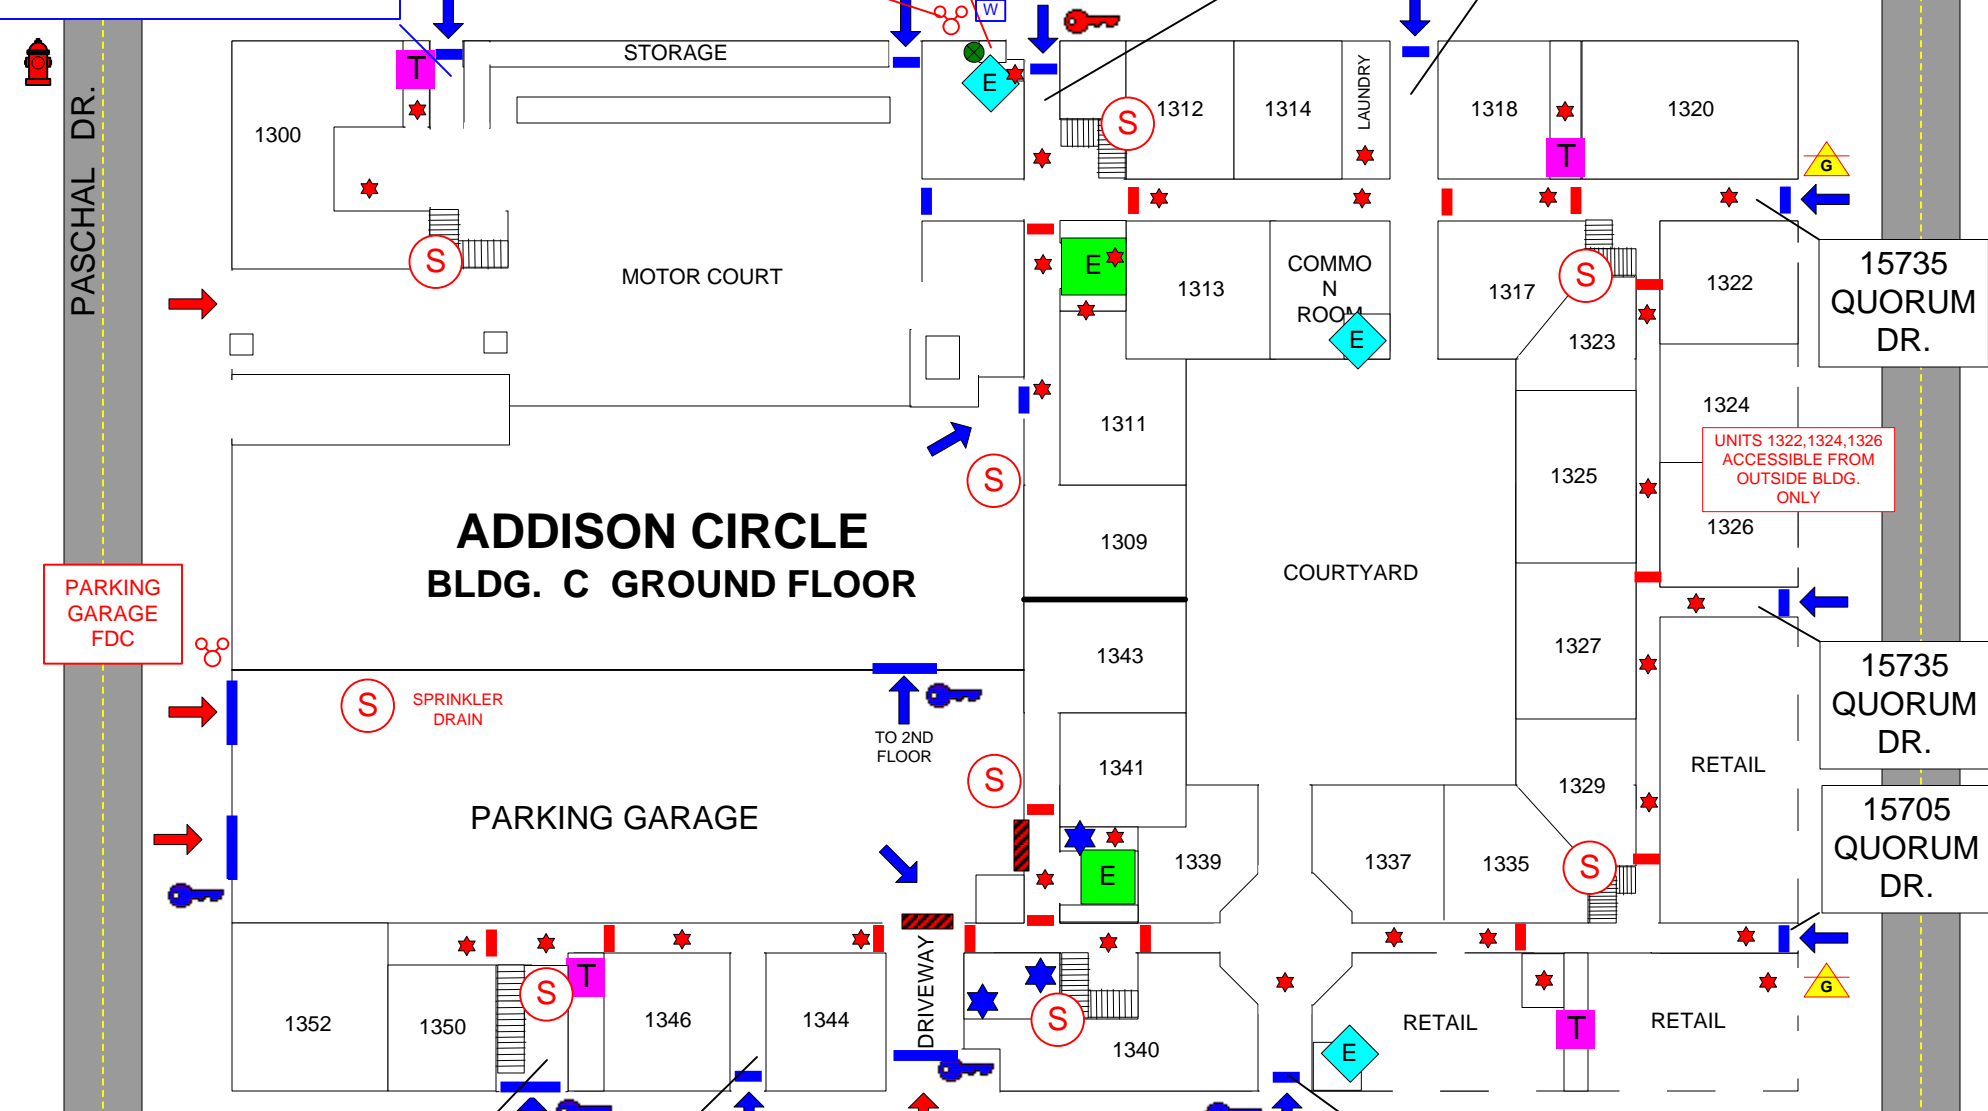

PARKING GARAGE FDC

UNITS 1322, 1324, 1326 ACCESSIBLE FROM OUTSIDE BLDG. ONLY

FIRE ALARM PANEL	SPRINKLER RISER	FIRE HYDRANT	TRASH CHUTE	ELECTRONIC GATE	HEAT ACTIVATED FIRE DOOR
FIRE DEPT. CONNECTION	MAIN WATER SHUTOFF	STANDPIPE CONNECTION	SPRINKLER ISOLATION VALVE	FIRE DOOR	MAIN SPRINKLER SHUTOFF
KNOX SWITCH	ELECTRICAL MAIN	ELEVATOR	HEAT DETECTOR	ENTRANCE / EXIT	
KNOX BOX	GAS SHUTOFF VALVE	STAIRS	SMOKE DETECTOR	PARKING ENTRANCE / EXIT	

Addison!  
FIRE DEPARTMENT OPERATIONS DIVISION

DRAWING BY: RAY YAGER



QUORUM DR.

15735 QUORUM DR.

15735 QUORUM DR.

15705 QUORUM DR.

4975 MORRIS AVE.

MORRIS AVE

PASCHAL DR.