


**4900, 4920 & 4930  
Morris Ave  
Ground floor**

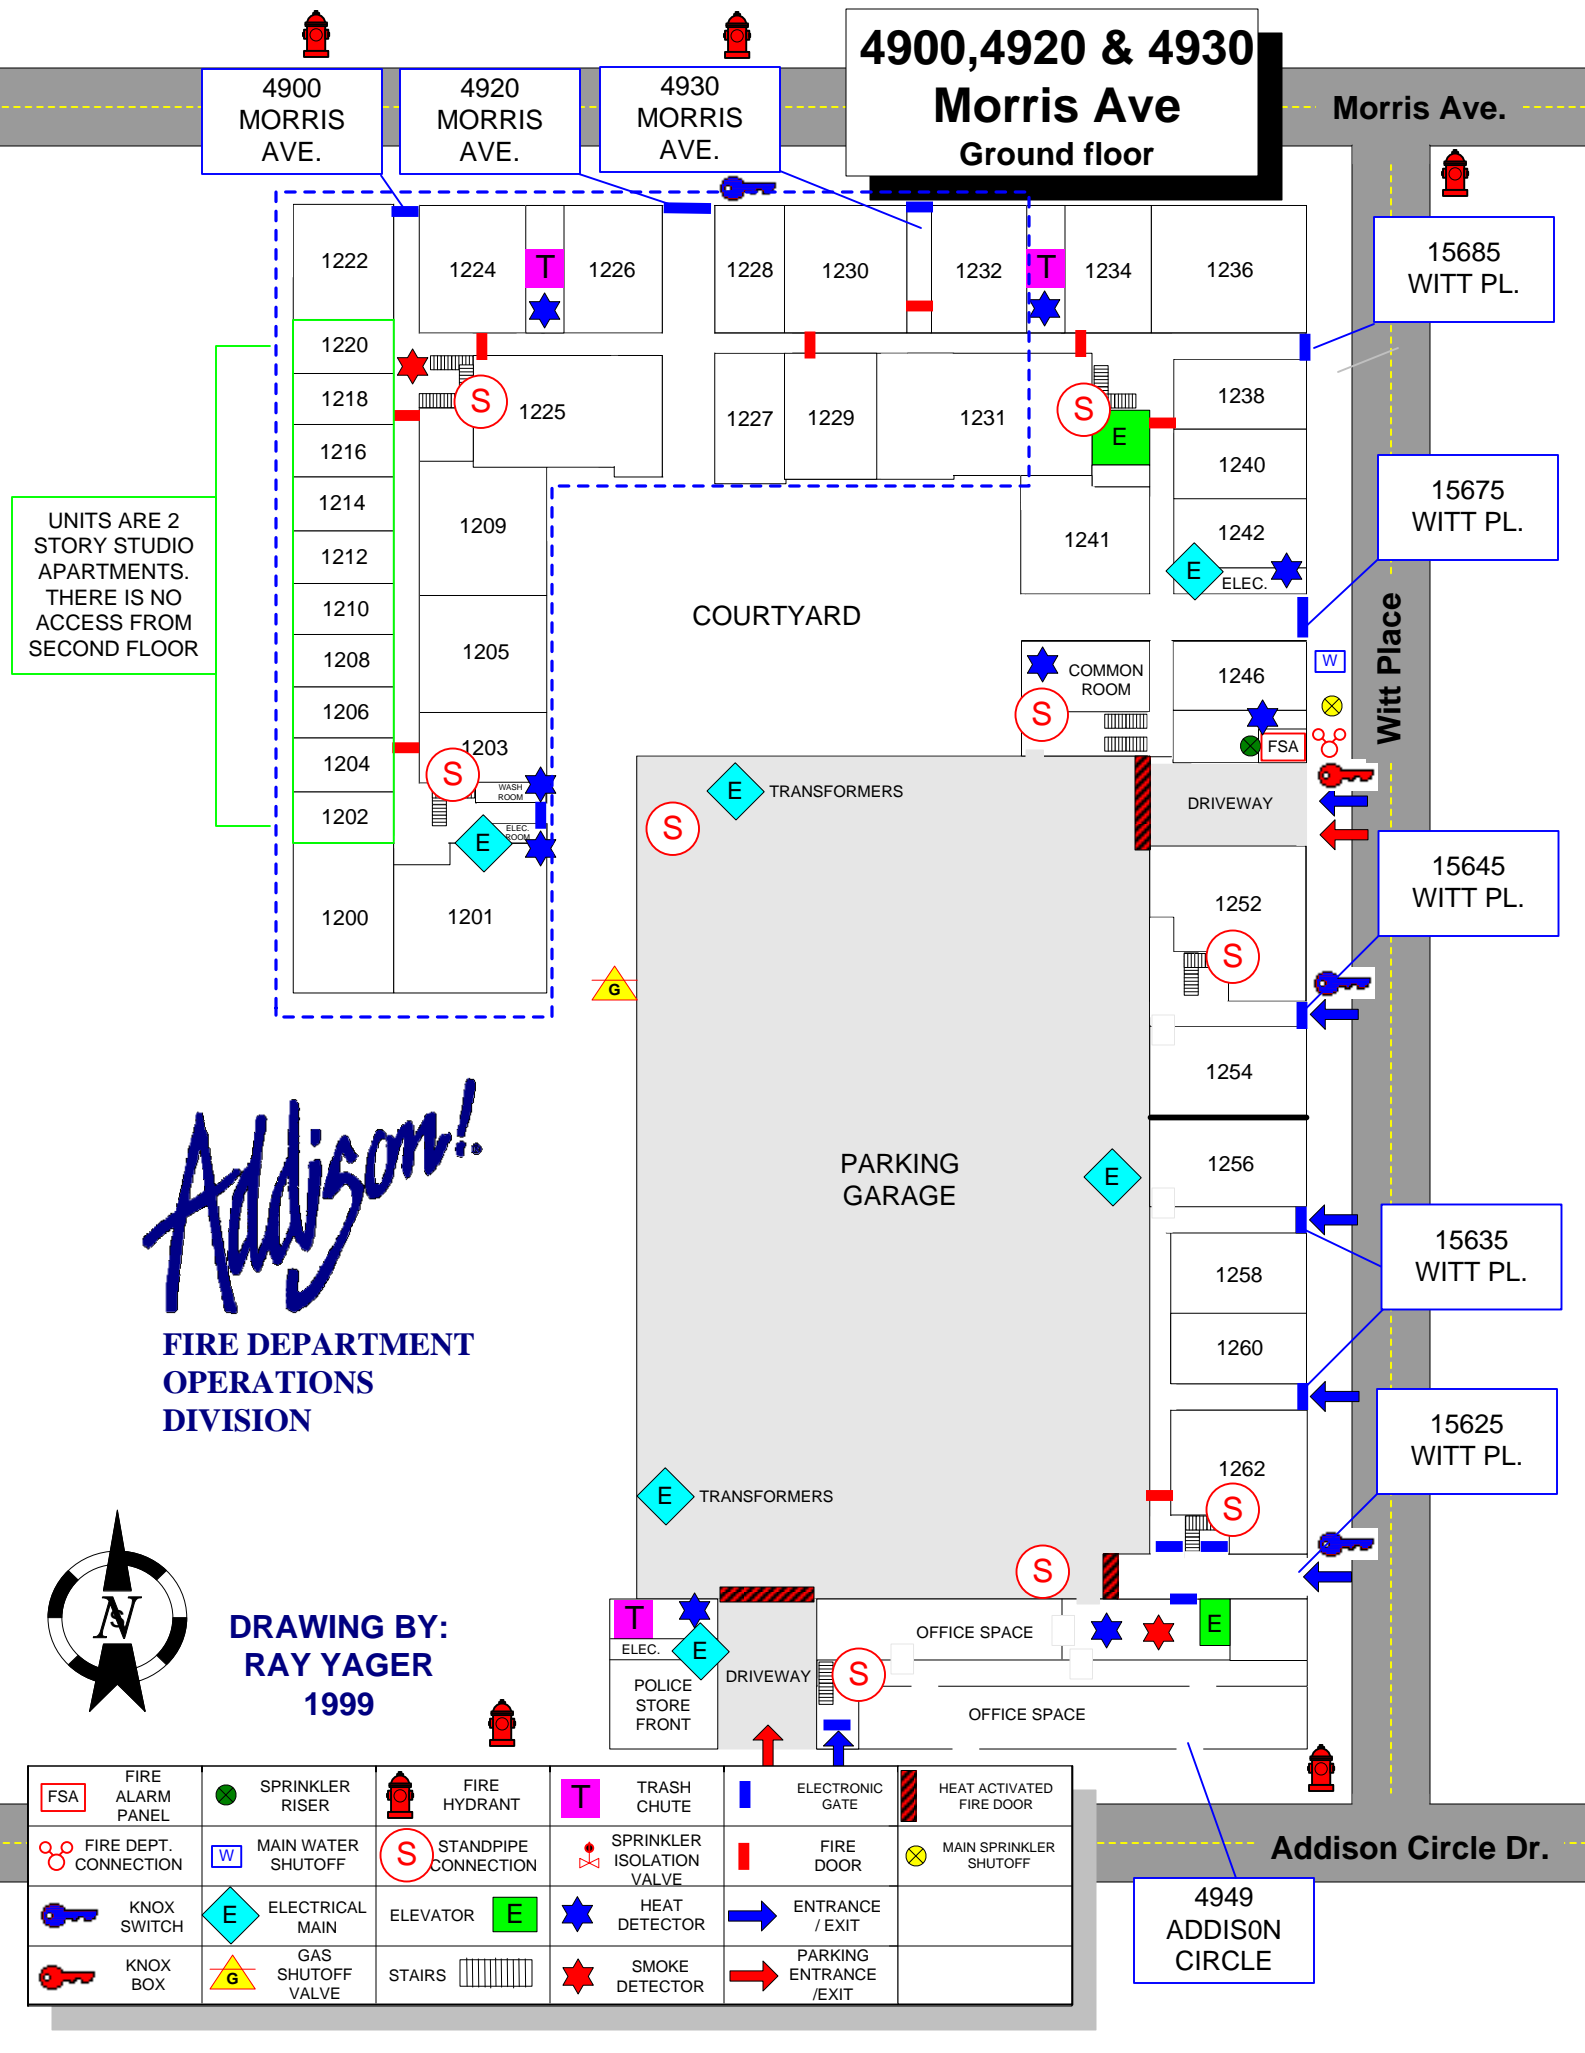

UNITS ARE 2 STORY STUDIO APARTMENTS. THERE IS NO ACCESS FROM SECOND FLOOR

*Addison!*  
**FIRE DEPARTMENT  
OPERATIONS  
DIVISION**



**DRAWING BY:  
RAY YAGER  
1999**

FIRE ALARM PANEL	SPRINKLER RISER	FIRE HYDRANT	TRASH CHUTE	ELECTRONIC GATE	HEAT ACTIVATED FIRE DOOR
FIRE DEPT. CONNECTION	MAIN WATER SHUTOFF	STANDPIPE CONNECTION	SPRINKLER ISOLATION VALVE	FIRE DOOR	MAIN SPRINKLER SHUTOFF
KNOX SWITCH	ELECTRICAL MAIN	ELEVATOR	HEAT DETECTOR	ENTRANCE / EXIT	
KNOX BOX	GAS SHUTOFF VALVE	STAIRS	SMOKE DETECTOR	PARKING ENTRANCE /EXIT	

**4949  
ADDISON  
CIRCLE**

**Addison Circle Dr.**

**15685  
WITT PL.**

**15675  
WITT PL.**

**15645  
WITT PL.**

**15635  
WITT PL.**

**15625  
WITT PL.**

**15615  
WITT PL.**

**15605  
WITT PL.**

**15595  
WITT PL.**