


**4900,4920 & 4930
Morris Ave
Third floor**

UNITS ARE 2
STORY STUDIO
APARTMENTS.
THERE IS NO
ACCESS FROM
4TH FLOOR

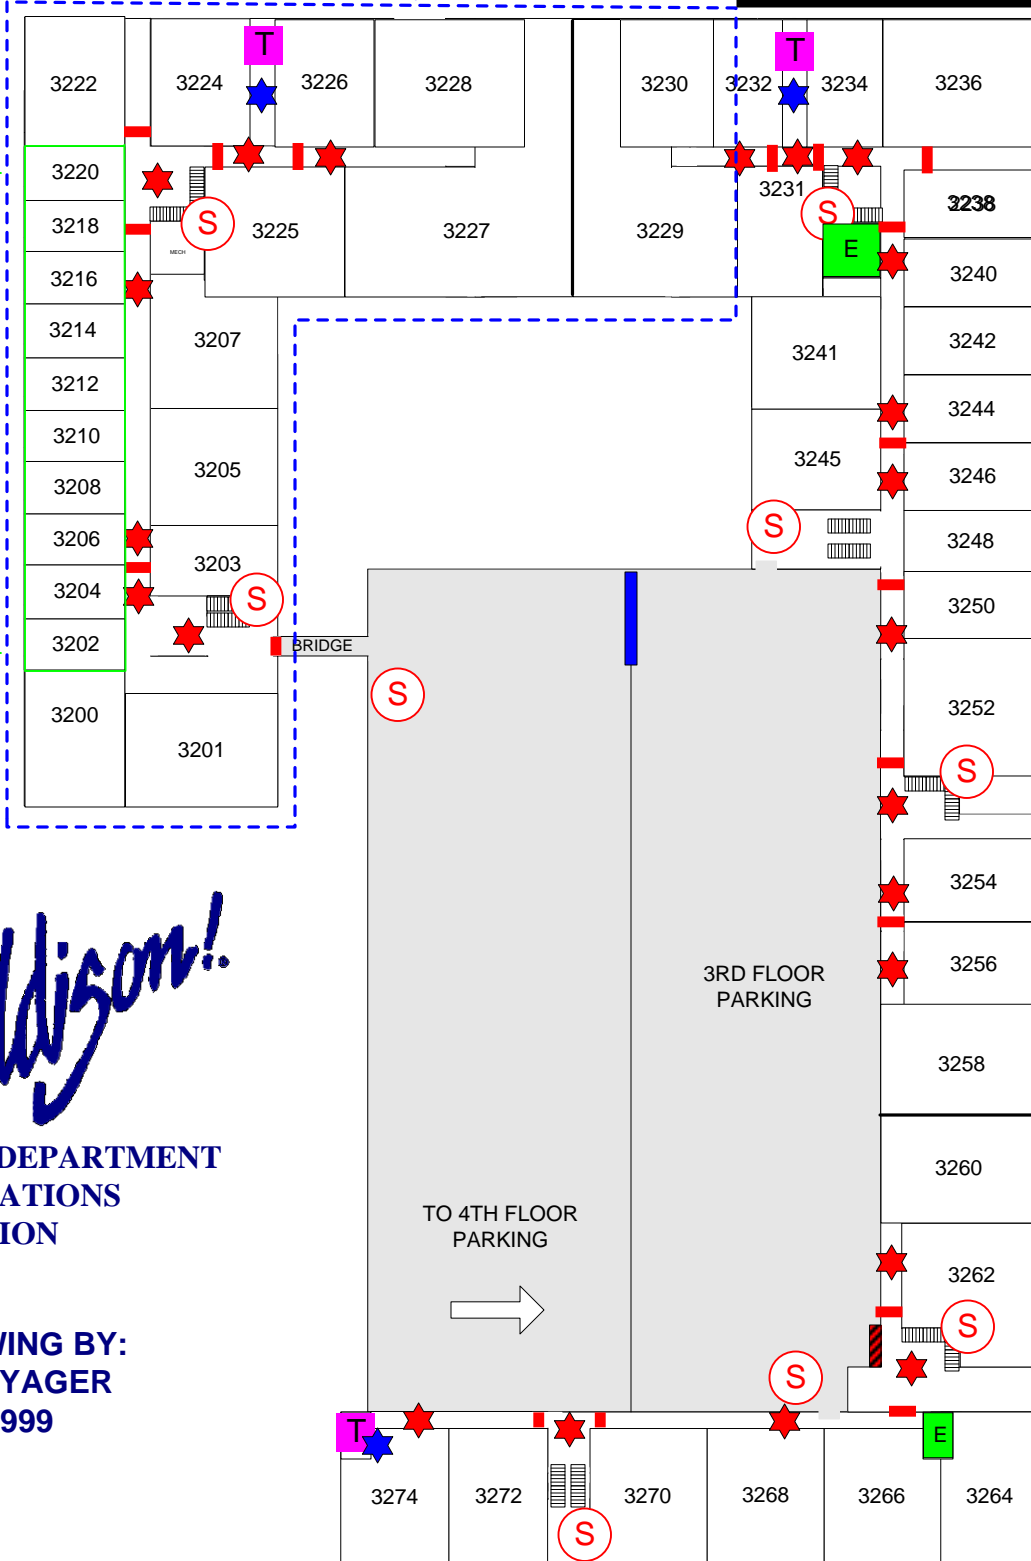

Addison!

**FIRE DEPARTMENT
OPERATIONS
DIVISION**

**DRAWING BY:
RAY YAGER
1999**

FSA	FIRE ALARM PANEL	SPRINKLER RISER	FIRE HYDRANT	T	TRASH CHUTE	ELECTRONIC GATE	HEAT ACTIVATED FIRE DOOR
FIRE DEPT. CONNECTION	W	MAIN WATER SHUTOFF	S	STANDPIPE CONNECTION	SPRINKLER ISOLATION VALVE	FIRE DOOR	
KNOX SWITCH	E	ELECTRICAL MAIN	ELEVATOR	HEAT DETECTOR	ENTRANCE / EXIT		
KNOX BOX	G	GAS SHUTOFF VALVE	STAIRS	SMOKE DETECTOR	PARKING ENTRANCE / EXIT		

