


15610 & 15650 Witt Place

Floor 1

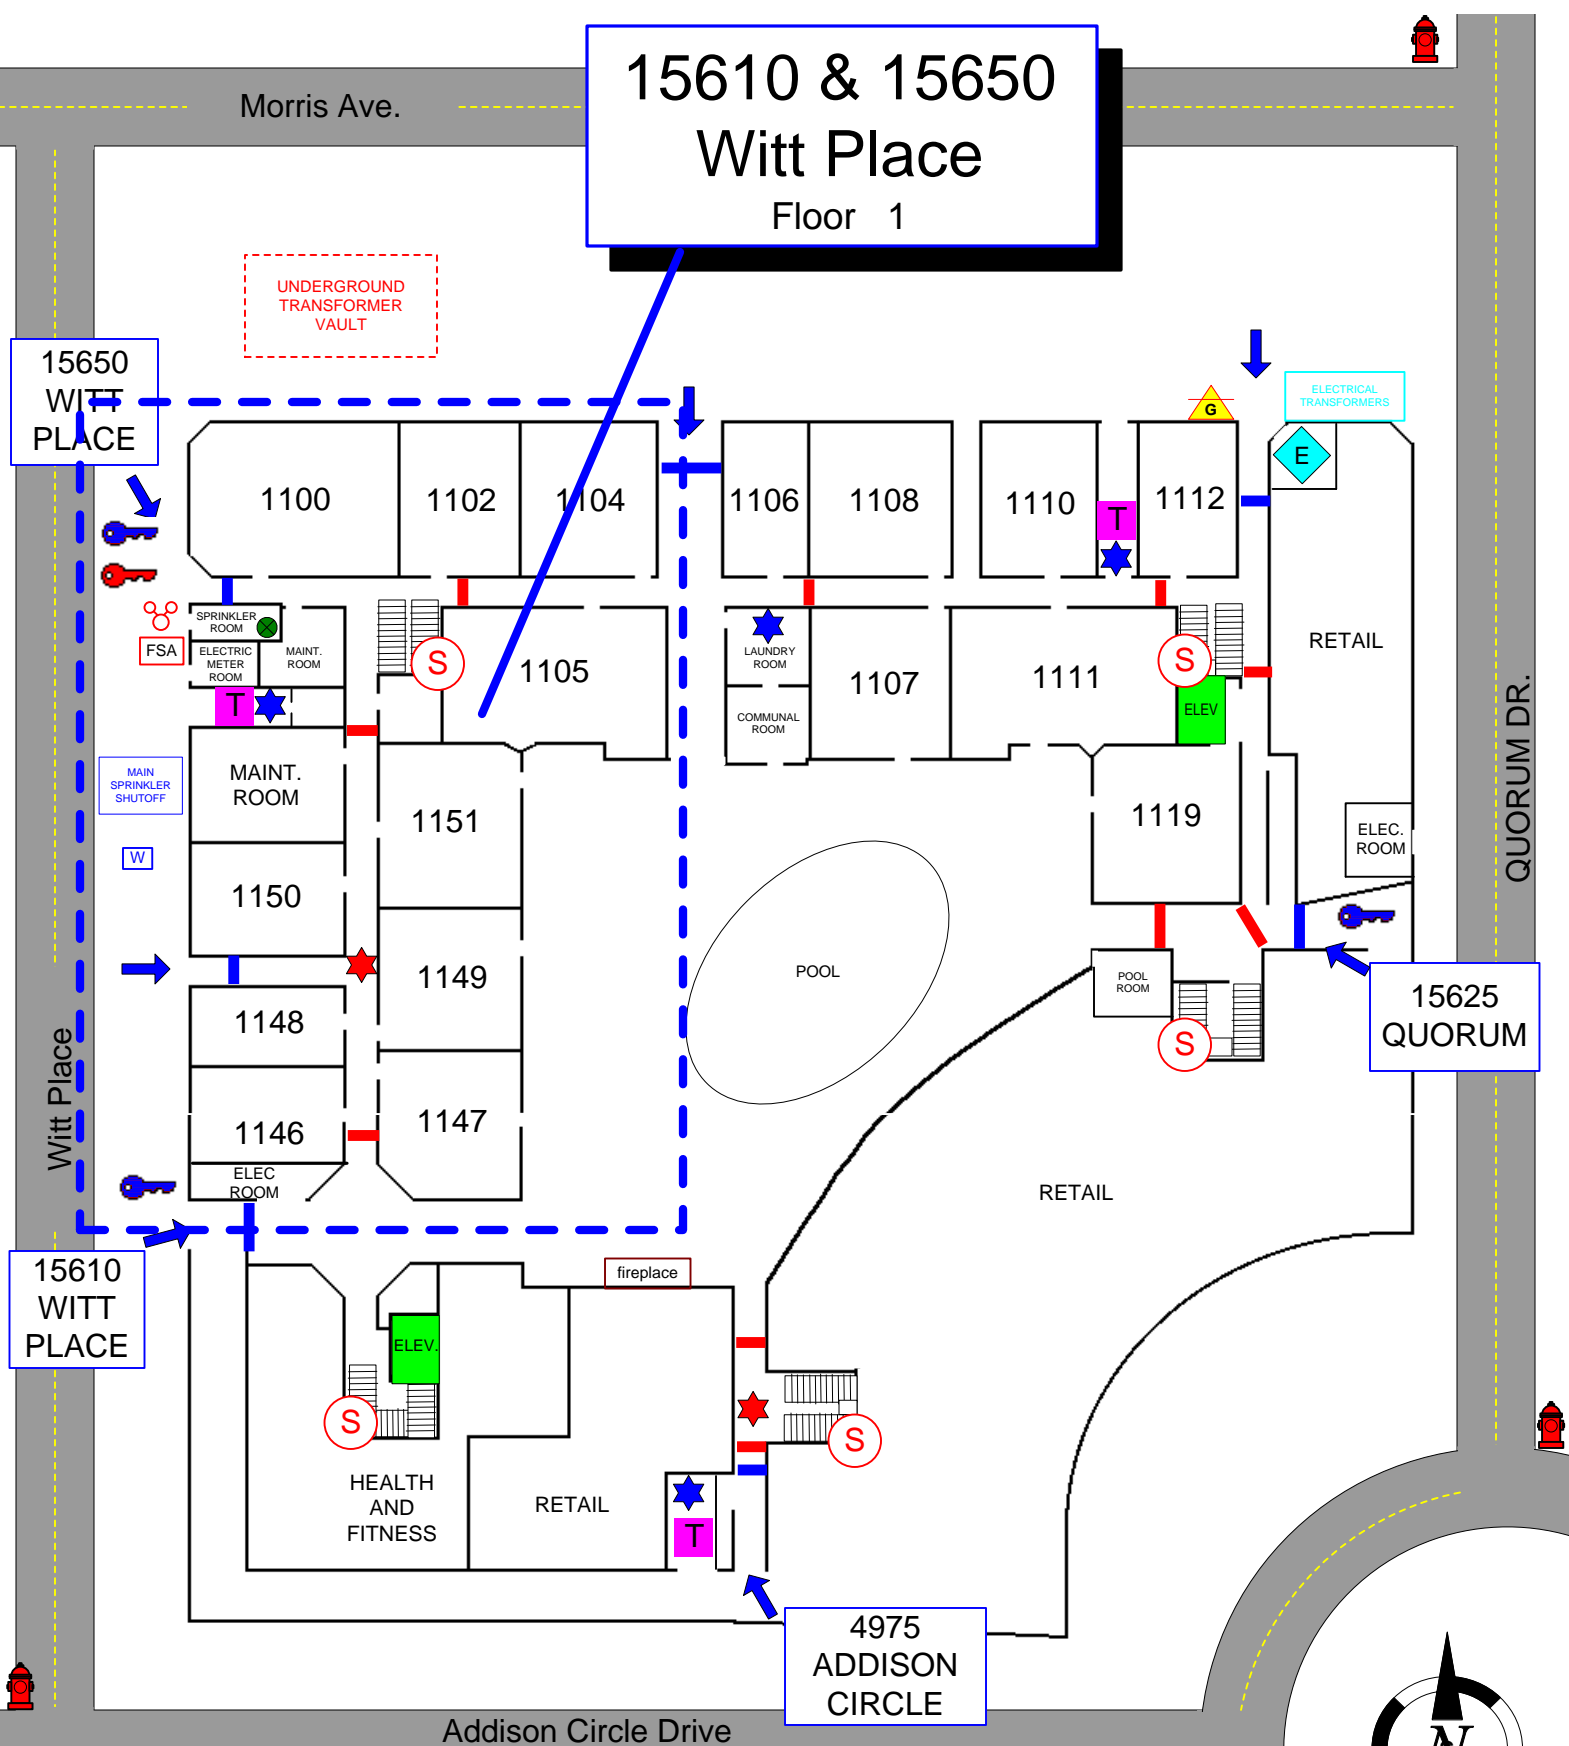

UNDERGROUND
TRANSFORMER
VAULT

15650
WITT
PLACE

ELECTRICAL
TRANSFORMERS

RETAIL

ELEC.
ROOM

15625
QUORUM

RETAIL

15610
WITT
PLACE

HEALTH
AND
FITNESS

RETAIL

4975
ADDISON
CIRCLE

Addison Circle Drive

QUORUM DR.

FSA	FIRE ALARM PANEL	SPRINKLER RISER	FIRE HYDRANT	ENTRANCE / EXIT	ELECTRONIC GATE
FIRE DEPT. CONNECTION	MAIN WATER SHUTOFF	STANDPIPE CONNECTION	SPRINKLER ISOLATION VALVE	FIRE DOOR	HEAT DETECTOR
KNOX SWITCH	ELECTRICAL MAIN	ELEVATOR	TRASH CHUTE	SMOKE DETECTOR	
KNOX BOX	GAS SHUTOFF VALVE	STAIRS			

Addison!
FIRE DEPARTMENT
OPERATIONS
DIVISION

DRAWING BY: RAY YAGER

