

ORDINANCE NO. 090-038

AN ORDINANCE OF THE TOWN OF ADDISON, TEXAS, AMENDING THE SIGN ORDINANCE OF THE TOWN OF ADDISON, TEXAS, SO AS TO GRANT A MERITORIOUS EXCEPTION TO THE CITY'S SIGN ORDINANCE TO ALLOW FOUR MULTI-TENANT, OFF-PREMISE NON-STANDARD POLE SIGNS, ON APPLICATION WITH ADDISON AIRPORT, LOCATED AT CLAIRE CHENNAULT AT WESTGROVE DRIVE, GLENN CURTISS DRIVE AT ADDISON ROAD, KELLER SPRINGS ROAD AT ADDISON ROAD AND AIRPORT PARKWAY APPROXIMATELY 400 FEET WEST OF ADDISON ROAD, PROVIDING FOR A REPEAL CLAUSE; PROVIDING FOR A PENALTY CLAUSE; AND PROVIDING FOR A SEVERABILITY CLAUSE.

BE IT ORDAINED BY THE CITY COUNCIL OF THE TOWN OF ADDISON, TEXAS:

SECTION 1. In accordance with Section 8 of the Sign Ordinance a meritorious exception is hereby granted to Addison Airport, located at Claire Chennault at Westgrove Drive, Glenn Curtiss Drive at Addison Road, Keller Springs Road at Addison Road, and Airport Parkway approximately 400 feet west of Addison Road, to allow four multi-tenant, off-premise non-standard pole signs, in accordance with the drawings attached hereto and made a part hereof for all purposes.

SECTION 2. That all ordinances of the City in conflict with the provisions of this ordinance be, and the same are hereby repealed and all other ordinances of the City not in conflict with the provisions of this ordinance shall remain in full force and effect.


SECTION 3. That any person, firm, or corporation violating any of the provisions or terms of this ordinance shall be subject to a fine not to exceed the sum of Two Hundred Dollars (\$200.00) for each offense and that each day such violation shall continue to exist shall constitute a separate offense.

OFFICE OF THE CITY SECRETARY

ORDINANCE NO. 090-038

SECTION 4. That should any paragraph, sentence, subdivision, clause, phrase or section of this ordinance be adjudged or held to be unconstitutional, illegal or invalid, the same shall not affect the validity of this ordinance as a whole or any part or provisions thereof other than the part so decided to be invalid, illegal or unconstitutional, and shall not affect the validity of this ordinance as a whole.

DULY PASSED BY THE CITY COUNCIL OF THE TOWN OF ADDISON, TEXAS, on this the 24th day of July, 1990.

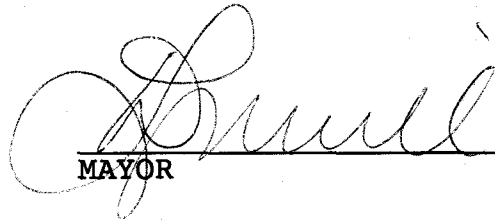

MAYOR

ATTEST:


CITY SECRETARY

CASE NO. ME #65

APPROVED AS TO FORM:

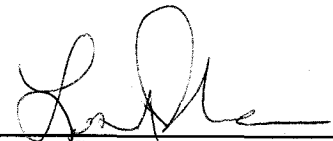
CODE INSPECTOR

Published 9-27-90

APPROVED









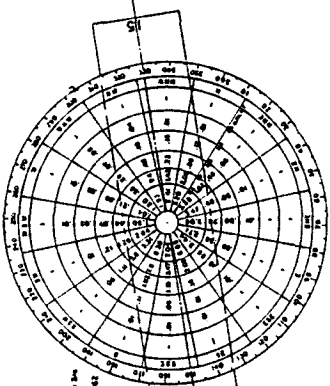



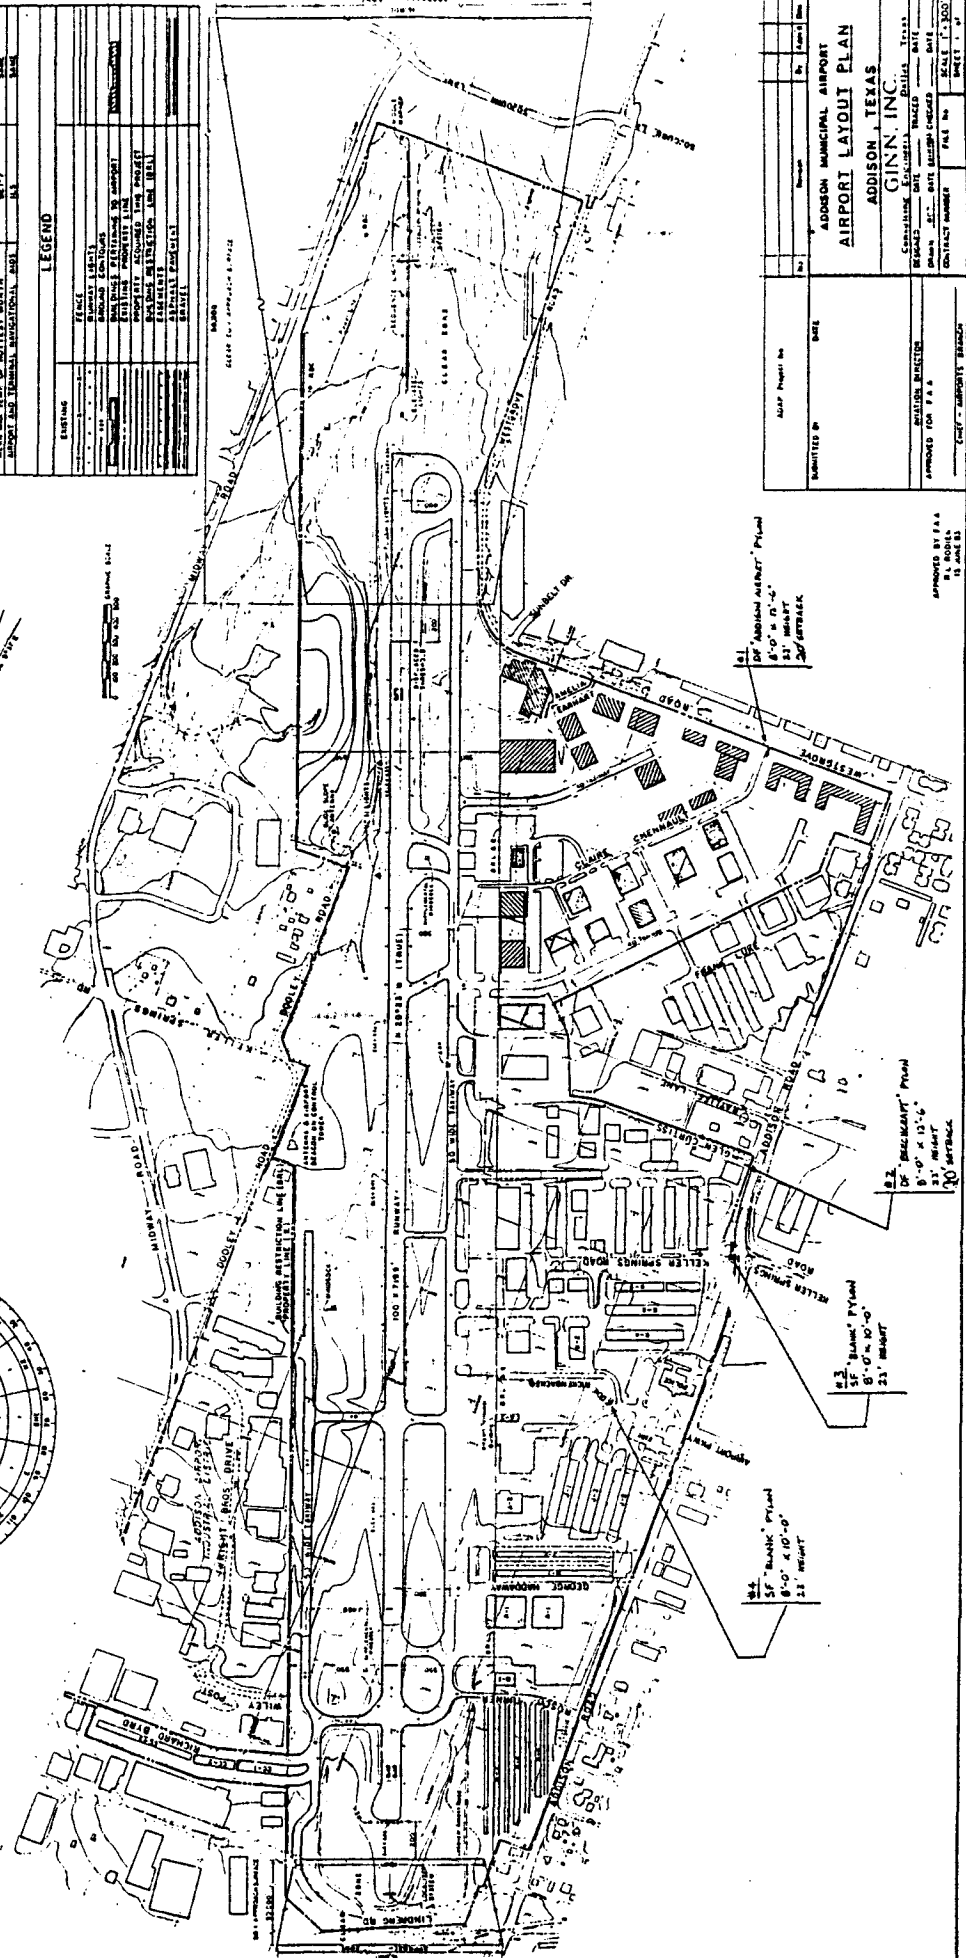

ADDISON MUNICIPAL AIRPORT
 AIRPORT LAYOUT PLAN
 ADDISON, TEXAS
 GINN, INC.



APPROVED

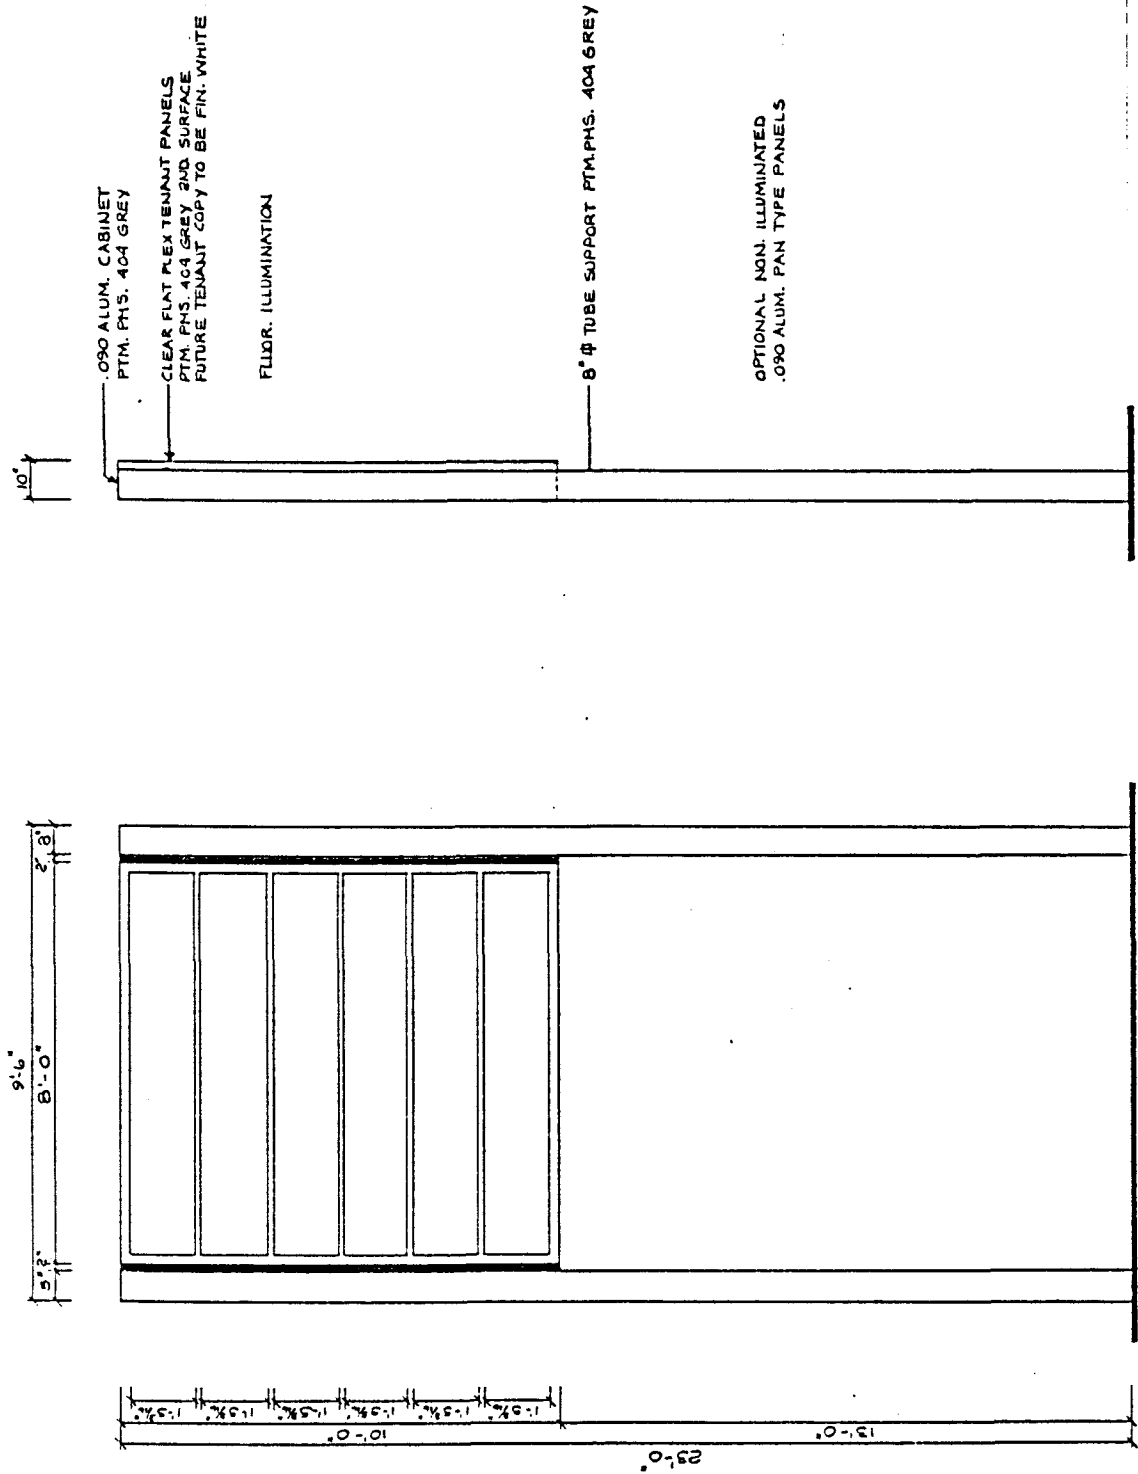


END VIEW
SCALE: 1/2" = 1'-0"


S/F SIGN ELEVATION SIGN # 304
SCALE: 1/2" = 1'-0"

DESIGN NO. 50419	SALESMAN K. WILSON	SCALE 1/2" = 1'-0"	DATE 7-13-22	SHEET 1 OF 1			
		10011 MILLER ROAD, SUITE 200, DALLAS, TEXAS 75228 - TEL: 214-349-3115 All drawings are the property of singnaphics and shall not be used for reproduction without permission.					
PROJECT CLIENT ADDISON AIRPORT	DATE	INSTALLATION ADD. ADDISON, TX	DATE	SALESMAN'S APPROVAL			
TYPE S/F	QUANTITY TWO	DESIGNER DKH	ENGINEER				
COPY	SIZE	COLOR	MATERIAL	TREATMENT	ILLUMINATION	MA	SPECIAL INSTRUCTIONS
		LTR BKG	LTR BKG	LTR BKG	LTR BKG	LTR BKG	

090-038

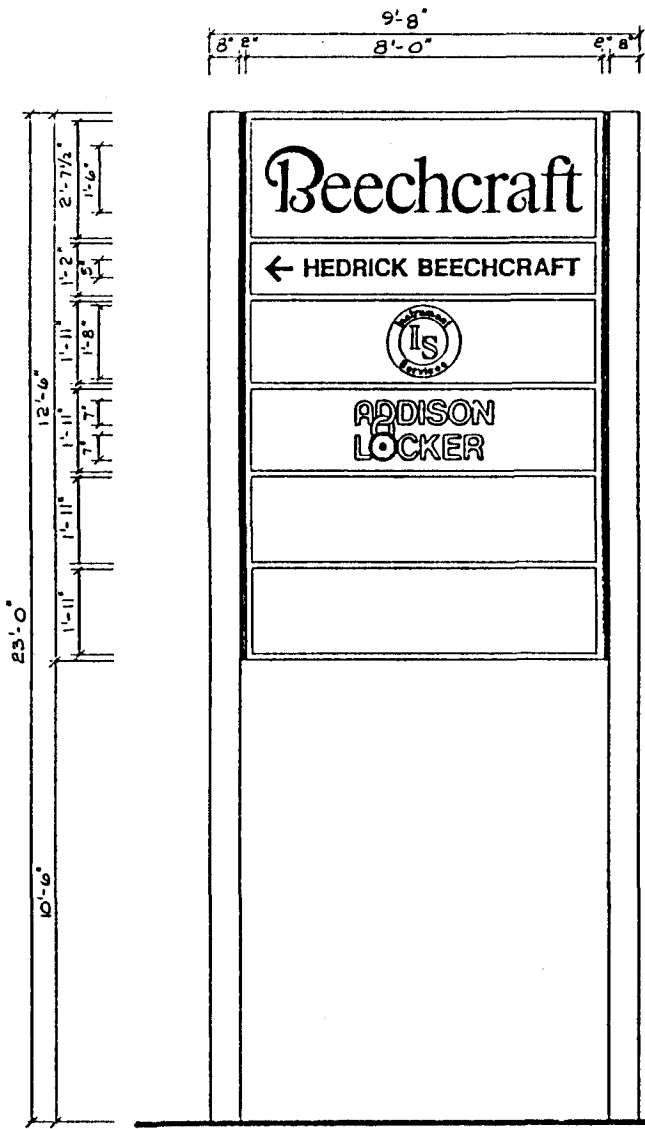

D/E SIGN ELEVATION SIGN #2
SCALE: 1/2" = 1'-0"

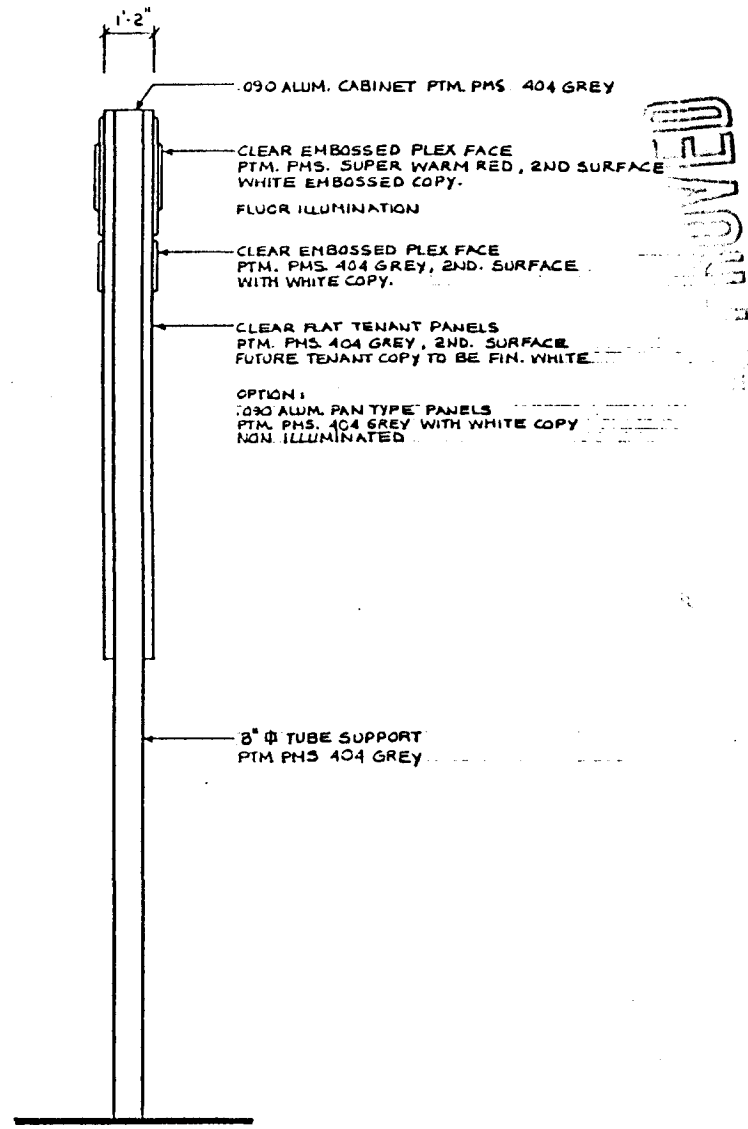

END VIEW
SCALE: 1/2" = 1'-0"


REMOVED

COPY	SIZE	COLOR		MATERIAL		TREATMENT		ILLUMINATION		MA	
		LTR	BKG	LTR	BKG	LTR	BKG	LTR	BKG	LTR	BKG
FILLER											
RETAINER											
SUPPORT											


SPECIAL INSTRUCTIONS

REVISION	BY	DATE	REMARKS
 signgraphics			
<small>10011 MILLER ROAD • P.O. BOX 38668 • DALLAS, TEXAS 75238 • TEL: 214-349-3131</small>			
<small>This drawing is the property of SIGNGRAPHICS and all rights reserved. NO PART OF THIS DRAWING OR REPRODUCTION THEREOF IS TO BE REPRODUCED OR TRANSMITTED IN ANY FORM OR BY ANY MEANS, ELECTRONIC OR MECHANICAL, INCLUDING PHOTOCOPYING, RECORDING, OR BY ANY INFORMATION STORAGE AND RETRIEVAL SYSTEM.</small>			
CLIENT	ADDISON AIRPORT	ADDRESS	ADDISON AIRPORT PROP.
PROJECT	INSTALLATION	ADD.	
CLIENT APPROVAL	DATE	SALESMAN'S APPROVAL	DATE

DESIGN NO	90418
SALESMAN	K. WITHROW
SCALE	1/2" = 1'-0"
DATE	7-13-20
SHEET	1 OF 1
W.D.	

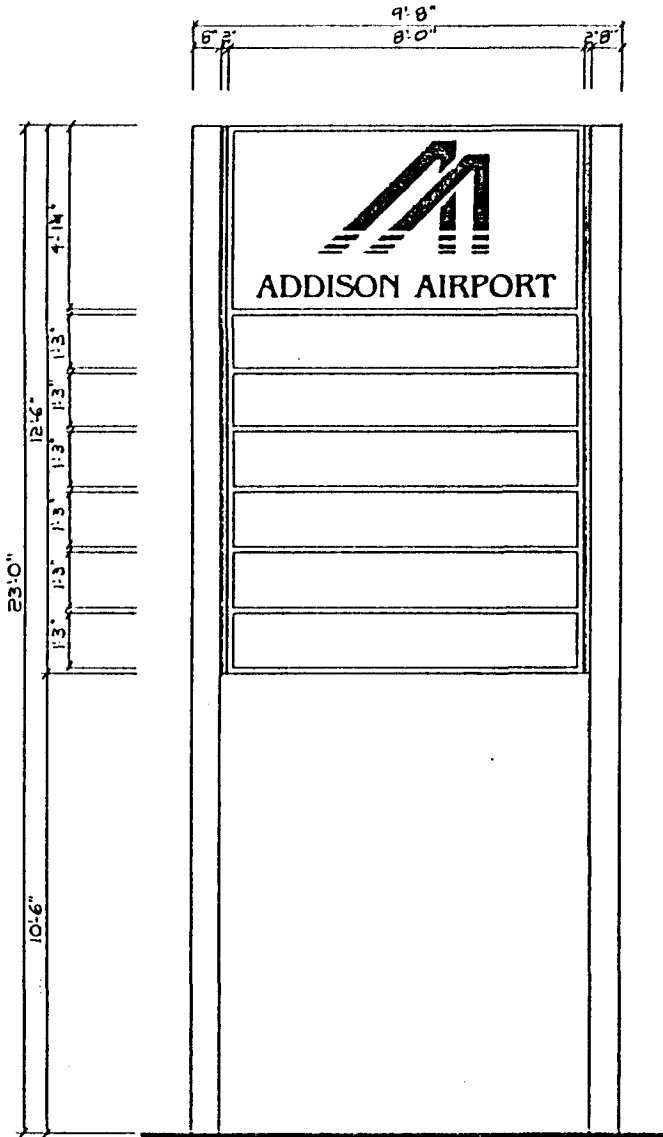

FRONT SIGN ELEVATION SIGN #1
SCALE: 1/2"=1'-0"

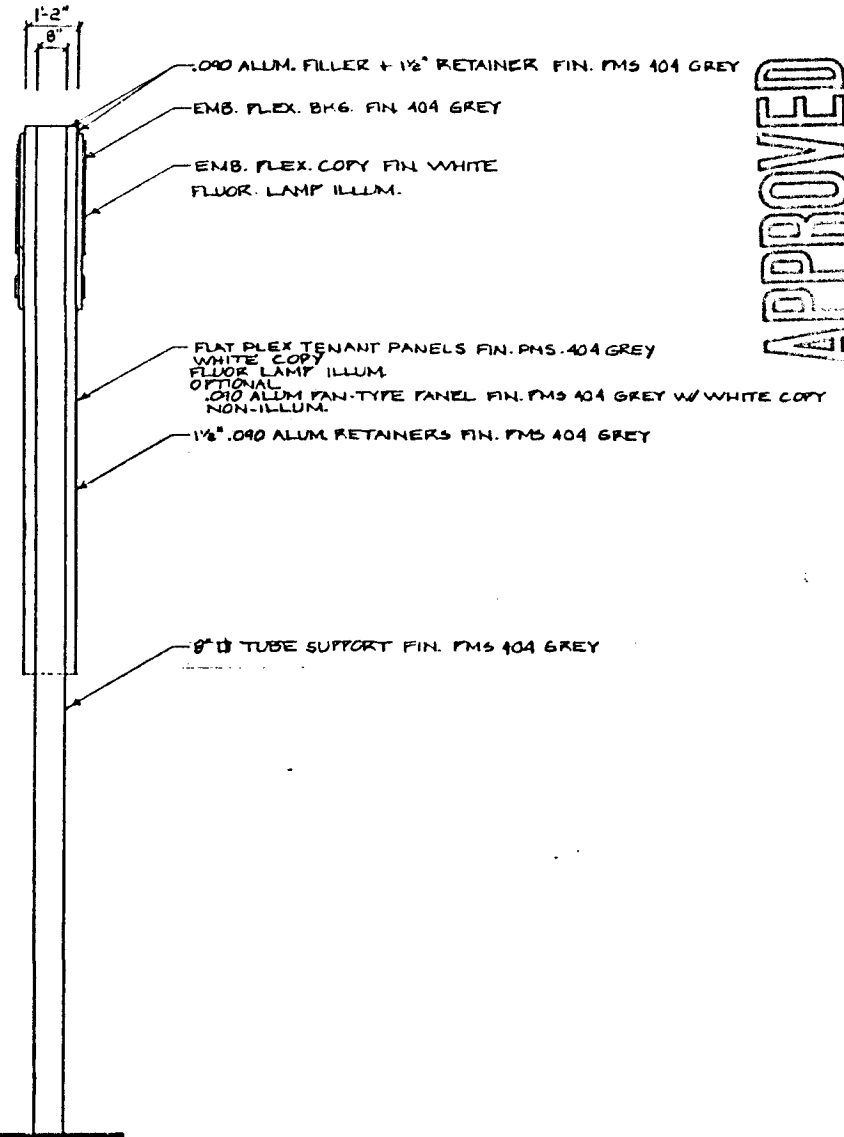


END VIEW
SCALE: 1/2"=1'-0"

APPROVED

090-038

COPY	SIZE	COLOR		MATERIAL		TREATMENT		ILLUMINATION		MA	
		LTR	BKG	LTR	BKG	LTR	BKG	LTR	BKG	LTR	BKG

TYPE V/F QUANTITY ONE DESIGNER KCIC ENGINEER	 signgraphics <small>10011 MILLER ROAD • P.O. BOX 38668 • DALLAS, TEXAS 75238 • TEL. 214 349-3131</small> <small>THE DESIGN & THE PROPERTY OF SIGNGRAPHICS, AND ALL RIGHTS TO BE USED OR REPRODUCED ARE RESERVED.</small>	DESIGN NO. 90417 SALESMAN A.W. THRON SCALE 1/2"=1'-0" DATE 7-13-10 SHEET 1 OF 1 W.O.
CLIENT ADDISON AIRPORT ADDRESS PROJECT INSTALLATION ADD. ADDISON, TX CLIENT APPROVAL _____ DATE _____ SALESMAN'S APPROVAL _____ DATE _____		SPECIAL INSTRUCTIONS