

ORDINANCE NO. 094-070

AN ORDINANCE OF THE TOWN OF ADDISON, TEXAS, AMENDING CHAPTER 14, SIGNS, OF THE CODE OF ORDINANCES, SO AS TO GRANT A MERITORIOUS EXCEPTION TO THE CITY'S SIGN ORDINANCE TO ALLOW A POLE SIGN WHICH DIFFERS FROM THE CITY'S DESIGN STANDARD FOR POLE SIGNS, ON APPLICATION WITH BENT TREE NATIONAL BANK, LOCATED AT 16771 DALLAS PARKWAY, PROVIDING FOR A REPEAL CLAUSE; PROVIDING FOR A PENALTY CLAUSE; AND PROVIDING FOR A SEVERABILITY CLAUSE.

BE IT ORDAINED BY THE CITY COUNCIL OF THE TOWN OF ADDISON, TEXAS:

SECTION 1. In accordance with Section 14-118 of the Sign Ordinance a meritorious exception is hereby granted to Bent Tree National Bank, located at 16771 Dallas Parkway, to allow a pole sign which differs from the city's design standard for pole signs, in accordance with the drawings attached hereto and made a part hereof for all purposes.

SECTION 2. That all ordinances of the City in conflict with the provisions of this ordinance be, and the same are hereby repealed and all other ordinances of the City not in conflict with the provisions of this ordinance shall remain in full force and effect.

SECTION 3. That any person, firm, or corporation violating any of the provisions or terms of this ordinance shall be subject to a fine not to exceed the sum of Two Hundred Dollars (\$200.00) for each offense and that each day such violation shall continue to exist shall constitute a separate offense.


SECTION 4. That should any paragraph, sentence, subdivision, clause, phrase or section of this ordinance be adjudged or held to be unconstitutional, illegal or invalid, the same shall not affect the validity of this ordinance as a whole or any part or provisions thereof other than the part so decided to be invalid, illegal or unconstitutional, and shall not affect the validity of this ordinance as a whole.

DULY PASSED BY THE CITY COUNCIL OF THE TOWN OF ADDISON, TEXAS, on this the 25th day of October, 1994.



MAXQR

ATTEST:

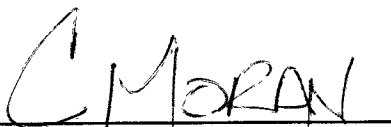

CITY SECRETARY

CASE NO. ME 94-21

APPROVED AS TO FORM:




CODE INSPECTOR

Published
8/3/95






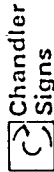


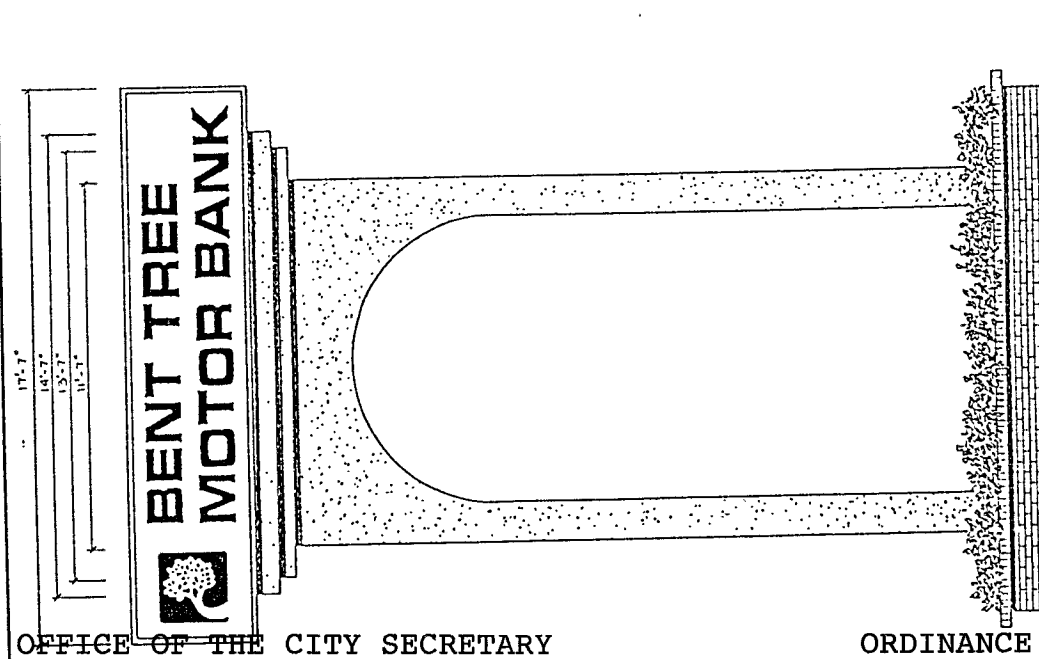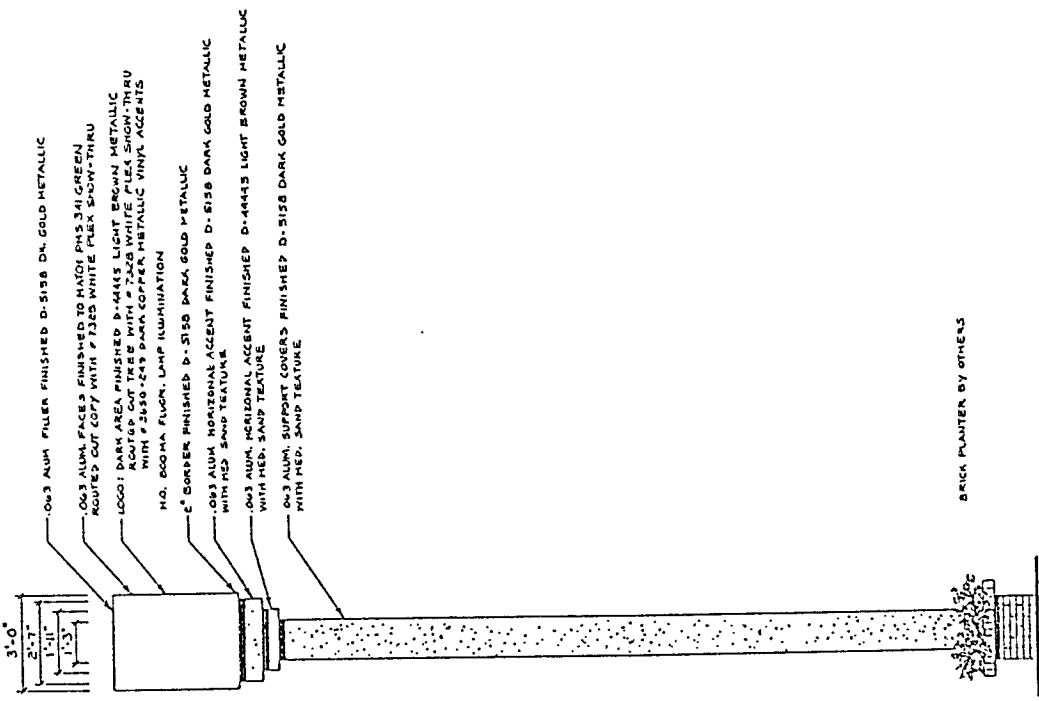



OFFICE OF THE CITY SECRETARY




ORDINANCE NO. 094-070

Chandler
Signs



BENT TREE NATIONAL BANK

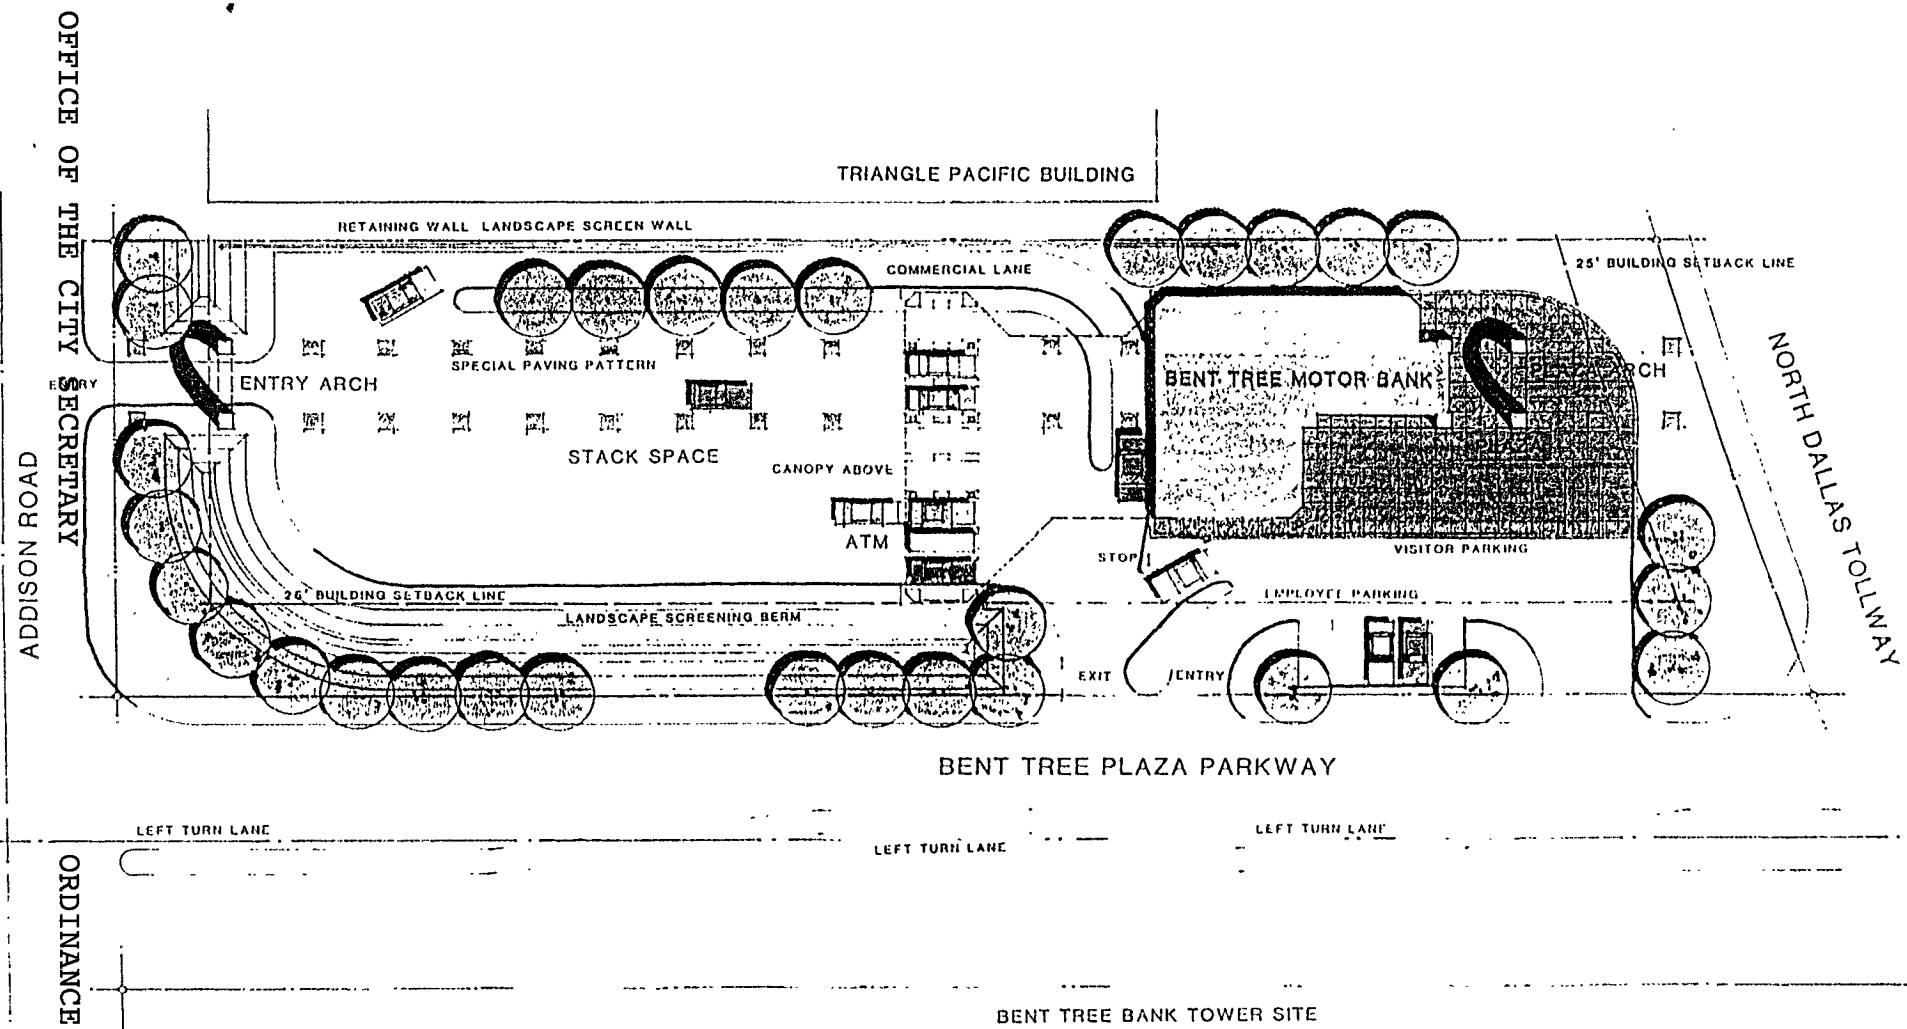

ORDINANCE NO. 094-070

BENT TREE MOTOR BANK 820224 3/15/85

BENT TREE BANK TOWER SITE

SITE PLAN