

**ORDINANCE NO. 002-043**

AN ORDINANCE OF THE TOWN OF ADDISON, TEXAS, AMENDING CHAPTER 62, SIGNS, OF THE CODE OF ORDINANCES, SO AS TO GRANT A MERITORIOUS EXCEPTION TO THE TOWN'S SIGN ORDINANCE TO ALLOW AN ADDITIONAL TENANT SIGN WITH AN AREA OF 139 SQUARE FEET TO BE LOCATED ON THE EAST FAÇADE, ON APPLICATION WITH HIBERNIA BANK, LOCATED AT 14651 DALLAS PARKWAY, PROVIDING FOR A REPEAL CLAUSE; PROVIDING FOR A PENALTY CLAUSE; AND PROVIDING FOR A SEVERABILITY CLAUSE.

BE IT ORDAINED BY THE CITY COUNCIL OF THE TOWN OF ADDISON, TEXAS:

SECTION 1. In accordance with Section 62-163 of the Sign Ordinance a meritorious exception is hereby granted to Hibernia Bank, located at 14651 Dallas Parkway, Addison, Texas, to allow an additional tenant sign with an area of 139 square feet to be located on the east façade near the top of the sixth story portion of the building, in accordance with the drawings attached hereto and made a part hereof for all purposes.

SECTION 2. That all ordinances of the City in conflict with the provisions of this ordinance be, and the same are hereby repealed and all other ordinances of the City not in conflict with the provisions of this ordinance shall remain in full force and effect.

SECTION 3. That any person, firm, or corporation violating any of the provisions or terms of this ordinance shall be subject to a fine not to exceed the sum of Two Hundred Dollars (\$200.00) for each offense and that each day such violation shall continue to exist shall constitute a separate offense.


SECTION 4. That should any paragraph, sentence, subdivision, clause, phrase or section of this ordinance be adjudged or held to be unconstitutional, illegal or invalid, the same shall not affect the validity of this ordinance as a whole or any part or provisions thereof other than the part so decided to be invalid, illegal or unconstitutional, and shall not affect the validity of this ordinance as a whole.

DULY PASSED BY THE CITY COUNCIL OF THE TOWN OF ADDISON,  
TEXAS, on this the 22<sup>nd</sup> day of October, 2002.



\_\_\_\_\_  
MAYOR

ATTEST:

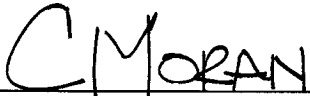

\_\_\_\_\_  
CITY SECRETARY

CASE NO. ME 2002-4

APPROVED AS TO FORM:

  
BUILDING OFFICIAL

PUBLISHED ON: NO MORNING NEWS 2-22-03



# HIBERNIA

Design # 02-2009R1

Sheet 1 of 3

Client HIBERNIA BANK

Address 14651 DALLAS PKWY ADDISON, TEXAS

Account Rep. JIM HAGLE

Designer SDM

Date 10/2/02

Approval / Date

Client

Estimator

Art

Engineering

Landlord

Region / Date

R.L.1028102.SDM.CINCO TO GREEN PACES



www.chandler-signs.com










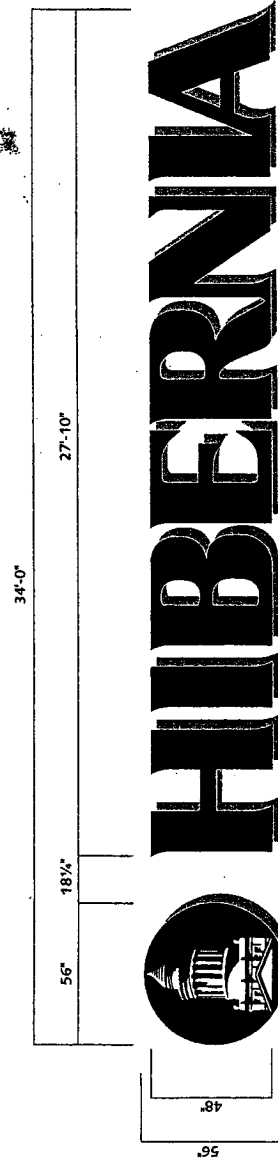

SCALE: 1/4"=1'-0"

### LETTER DISPLAY

(1) SET REQUIRED - MFR. AND INSTALL



**HIBERNIA**

Design # 02-2009R1  
Sheet 2 of 3

Client  
**HIBERNIA**  
Address  
**14651 DALLAS PKWY  
ADDISON, TEXAS**  
Account Rep. **JIM HAGLE**  
Designer **SDM**  
Date **10/2/02**


Approval / Date  
Client  
Sales  
Estimating  
Art  
Engineering  
Landlord

Revision / Date  
**RL-10/02-SDM-CHNGD  
TO GREEN FACES**



www.chandler-signs.com  
3201 Moberg Way, Dallas, TX 75235  
214-902-2000 Fax 214-902-2044  
214-902-2000  
2105 Wilbourn, San Antonio, TX 78214  
210-349-3104 Fax 210-349-8724  
2450 Vista Way, Dallas, TX 75208  
214-902-2000 Fax 214-902-2044  
750 S. Hwy 74, Bldg 3, P.O. Box 200  
Woodbury Park, CO 80093  
719-687-2507 Fax 719-687-2508  
19240 Hedgecroft  
Woodbury Park, CO 80093  
281-931-9339 Fax 281-931-9011  
P.O. Box 4033, Lenoirville, NY 12053  
505-489-3460 Fax 505-254-3843

**LETTER SECTION**  
**REMOTE TRANSFORMERS**

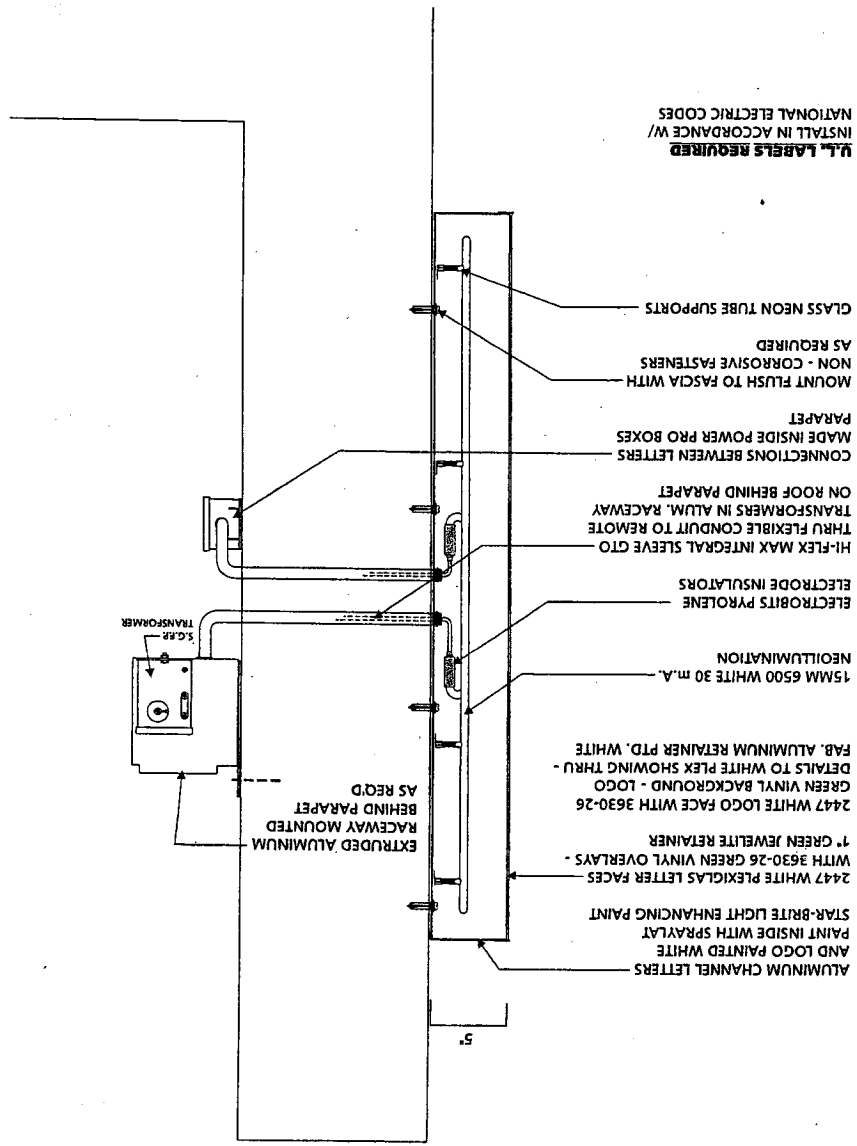



**HIBERNIA**

Design # 02-2009R1  
 Sheet 3 of 3


Client HIBERNIA  
 Address 14651 DALLAS PKWY  
 ADDISON, TEXAS

Account Rep. JIM HAGLE  
 Designer SDW  
 Date 10/2/07

Approval / Date

Client  
 Sales  
 Estimating  
 Art  
 Engineering  
 Landscaping

Revision / Date  
 01-10-08-SDW-CORRECT  
 TO GREEN PAGES

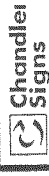

www.chandler-signs.com

1101 Manor Way, Dallas, TX 75212  
 214-902-3000 Fax 214-902-2104

1108 Villant, San Antonio, TX 78210  
 210-349-3804 Fax 210-349-8171

2430 Vicsa Way, 1054 Str. 200  
 760-947-1003 Fax 760-947-708

750 E. Hwy 24 - Bldg. 2, Sta. 2C  
 Woodland Park, CO 80063  
 719-487-2507 Fax 719-487-2525

16700 McGee, 77016 Str. 9C  
 281-931-0930 Fax 281-931-9191

P.O. Box 43133, Lynchville, KY 402  
 502-489-2660 Fax 502-254-58

No liability is accepted for reproduction  
 and if signs are not reproduced as  
 received by Chandler Signs, LLC



**EAST ELEVATION** NOT TO SCALE

**EAST ELEVATION** NOT TO SCALE

WORK ORDER NUMBER	97-3689-R4
DESIGN NUMBER	2 of 2
SHEET	
CLIENT	BOMBARDIER AEROSPACE
ADDRESS	14651 DALLAS PKWY.
CITY/STATE	ADDISON, TEX
SALES	R. BROWN
ARTIST	DYB/RS
DATE	8-8-97
APPROVED BY	
ART DEPT.	
SALES	
ESTIMATING	
ENGINEERING	
CLIENT	
LANDLORD	

Chandler Signs  
 3201 Marston Way  
 Dallas, TX 75235  
 12105 Marbell  
 San Antonio, TX 78216  
 214.902.9900  
 FAX 214.902.2044  
 210.345.1804  
 FAX 210.349.2774

THIS DRAWING IS THE PROPERTY OF CHANDLER SIGNS, INC.  
 REPRODUCTION WITHOUT PERMISSION IS PROHIBITED.

REV. NO.	DESCRIPTION	DATE
R1	CHANGE SIGN TO READ: BOMBARDIER AEROSPACE W/ LOGO	4/1/98
R2	Reduce in length & make logo i/o. (sl. 6/23)	
R3	LOGO ILLUM. W/ NEON	
R4	REDUCE OVER TO 27'	7/13/98



BLDG. ELEVATION  
 SCALE: 1/6" = 1'-0"



# HIBERNIA

Design #  
02-2009-SITE

Sheet 1 of 1

Client  
HIBERNIA BANK

Address  
14651 DALLAS PKWY  
ADDISON, TEXAS

Account Rec'd.  
JIM HAGLE

Designer  
SDM

Date  
10/14/02

Approval / Date

Client  
Sales  
Estimating  
Proc.  
Engineering  
Manufacturing  
Warehouse

Revision / Date

1. A-6/20/02-SDM-CHMGR  
-DOLLARZINER/CAS



www.chandler-signs.com

3001 Meador Way, Dallas, TX 75235  
214-902-2000 Fax 214-902-2044

12065 Wallmart, San Antonio, TX 78216  
210-549-3804 Fax 210-549-8724


2420 Vista Way, Dallas, Tex. 75068  
740-957-7003 Fax 740-957-7003

700 E. Hwy. 24, Bldg. 3, Ste. 200  
Woodland Park, CO 80083  
719-487-2507 Fax 719-487-2506

16700 Hedgecroft  
Houston, TX 77060 Fax 281-931-9011  
281-931-2000

P.O. Box 43123, Louisville, KY 40213  
502-489-3460 Fax 502-354-3464

We do not discriminate in advertising or in our services. All rights reserved. Chandler Signs, Inc. is an Equal Opportunity Employer.

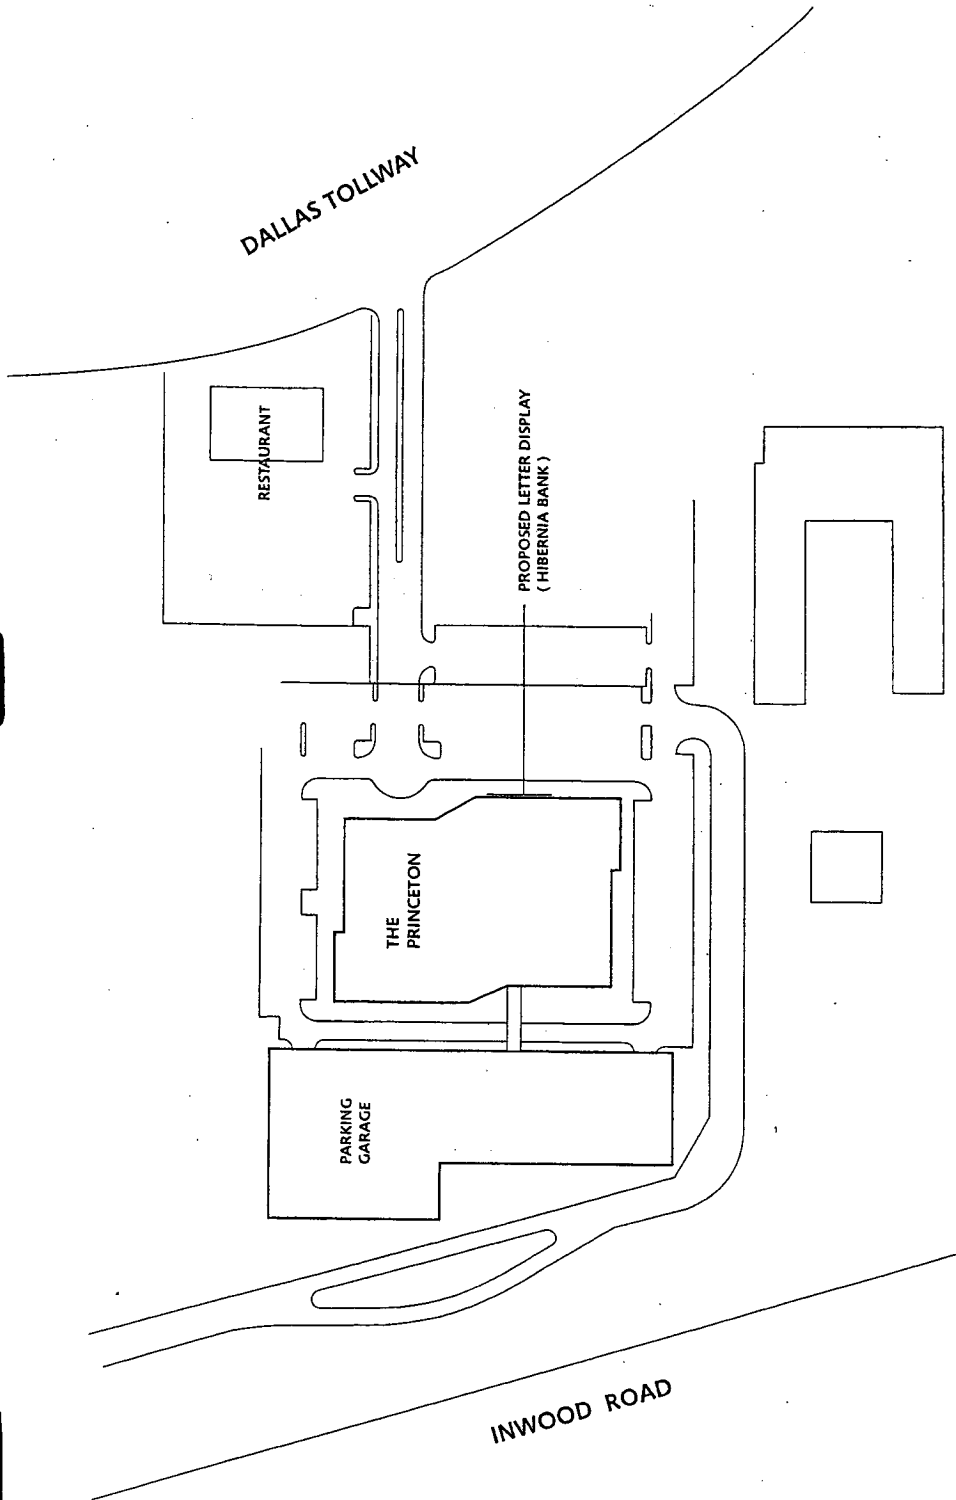

**SITE PLAN** NOT TO SCALE

WORK ORDER NUMBER 97-3689-R4  
 DESIGN NUMBER 2 OF 2  
 SHEET 2 OF 2

CLIENT BOMBARDIER AEROSPACE  
 ADDRESS 14651 DALLAS PKWY.  
 CITY/STATE ADDISON, TEX  
 SALES R. BROWN PHONE 8-8-97  
 ARTIST DIT/JB/RS  
 APPROVED BY DATE  
 ART DEPT.  
 SALES  
 ESTIMATING  
 ENGINEERING  
 CLIENT  
 LANDLORD



3201 Maple Way  
 Dallas, TX 75235  
 12106 Midway  
 San Antonio, TX 78216  
 914.902.2000  
 FAX 214.902.2044  
 514.902.2044  
 FAX 210.340.9774


THIS DRAWING IS THE PROPERTY OF CHANDLER SIGNS, INC.  
 AND IS NOT TO BE REPRODUCED OR COPIED WITHOUT PERMISSION.

REVISIONS	DESCRIPTION	DATE
R1	CHANGE SIGN TO READ BOMBARDIER AEROSPACE W/ LOGO	4/7/98
R2	Reduce 1/4" height & make logo 1/6" (6/16/23)	
R3	LOGO ILLUM. W/ NEON	(6/16/23)
R4	REDUCE OAL TO 20'	7/13/98

BILL OF MATERIALS

DISTRIBUTION OF PRIMS	
MAKING	<input type="checkbox"/> FILE
ELECTRICAL	<input type="checkbox"/> CAD
SERVICE	<input type="checkbox"/> COPY
CUSTOM	<input type="checkbox"/> PART
CHALKING	<input type="checkbox"/> VIEW
ASSEMBLY	<input type="checkbox"/> MEAS.
	<input type="checkbox"/> INSTALL
	<input type="checkbox"/> AWNING
	<input type="checkbox"/> TOTAL

62'-6 +/-  
 20'-0" (MAX.)  
 ALIGN LETTERS W/ WINDOWS

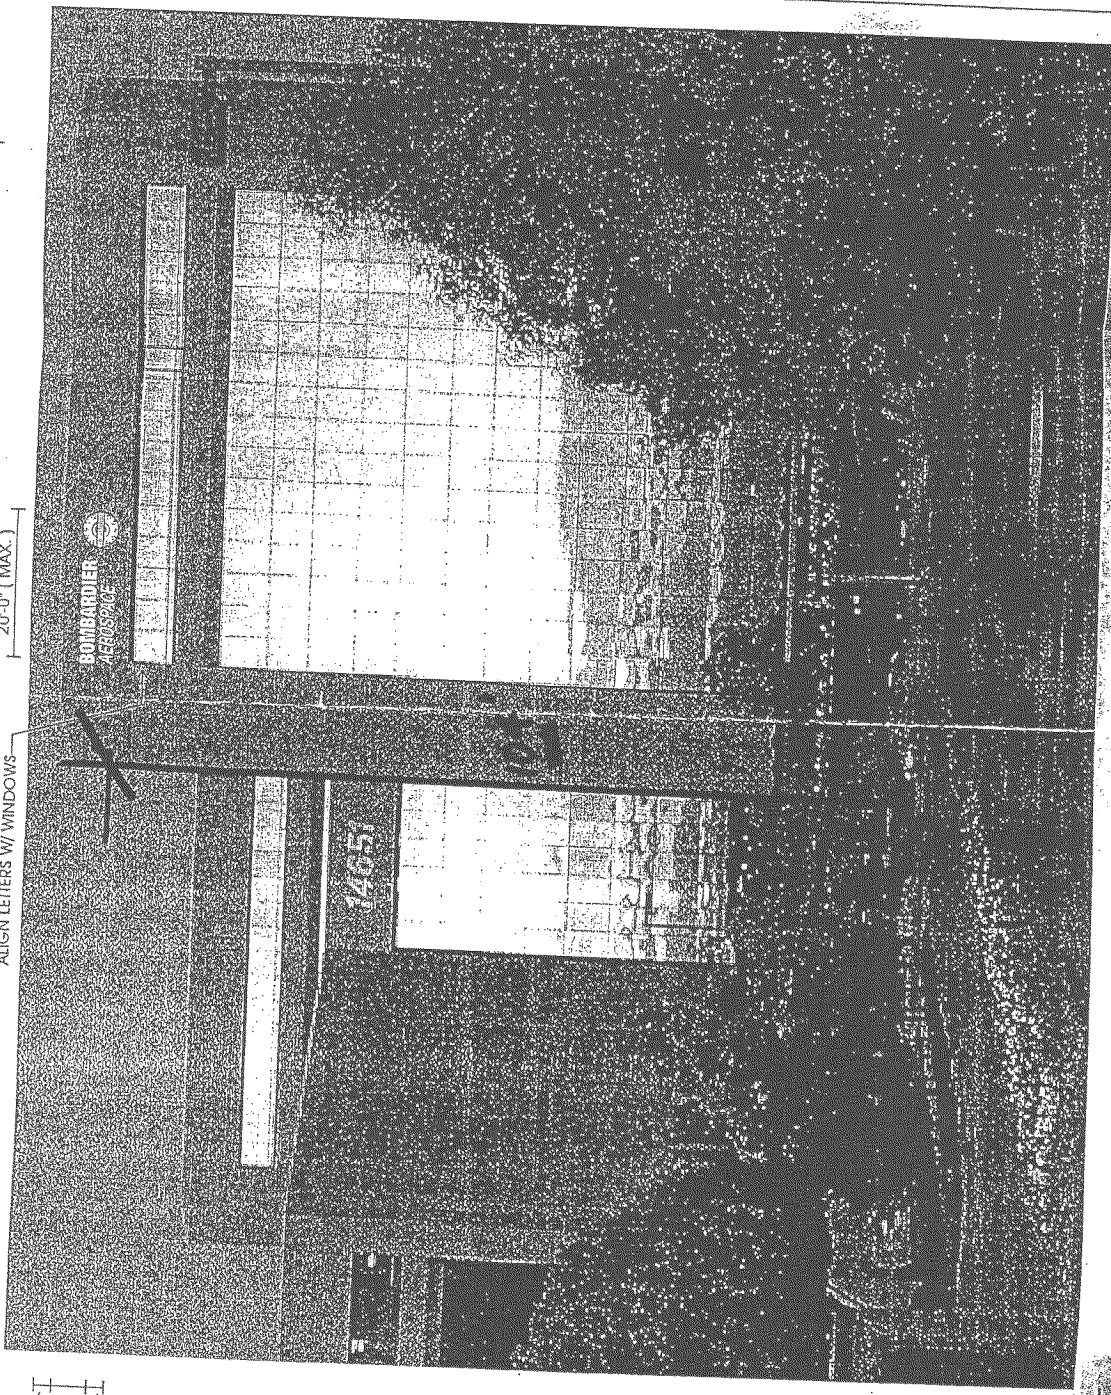

EQ. 57" EQ.  
 56" DIA.  
 9'-0" +/- WALL

ELEVATION