
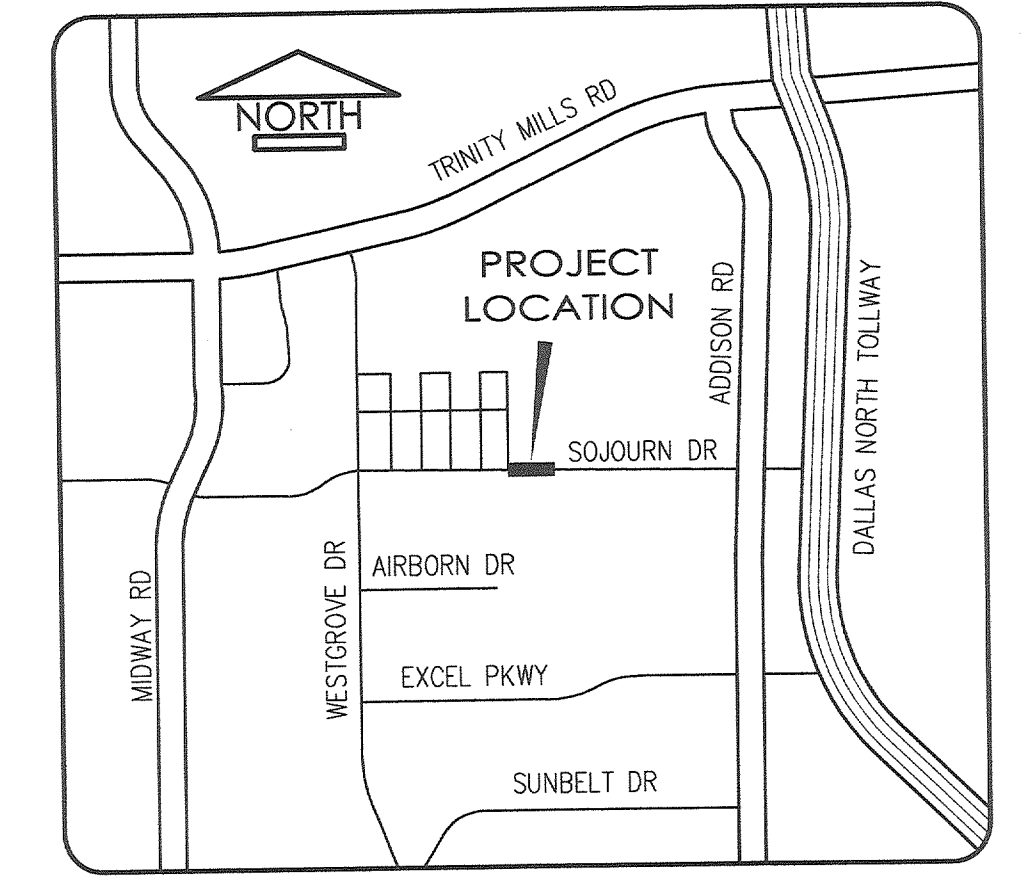
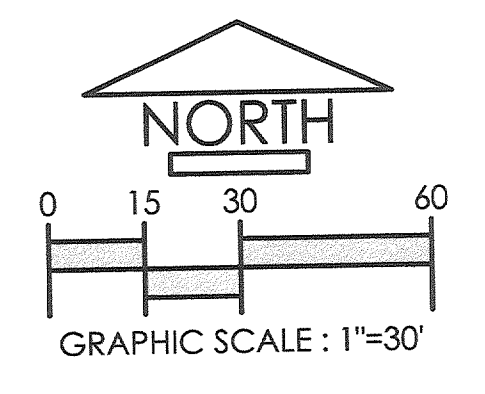


TCA SIDEWALK  
B11

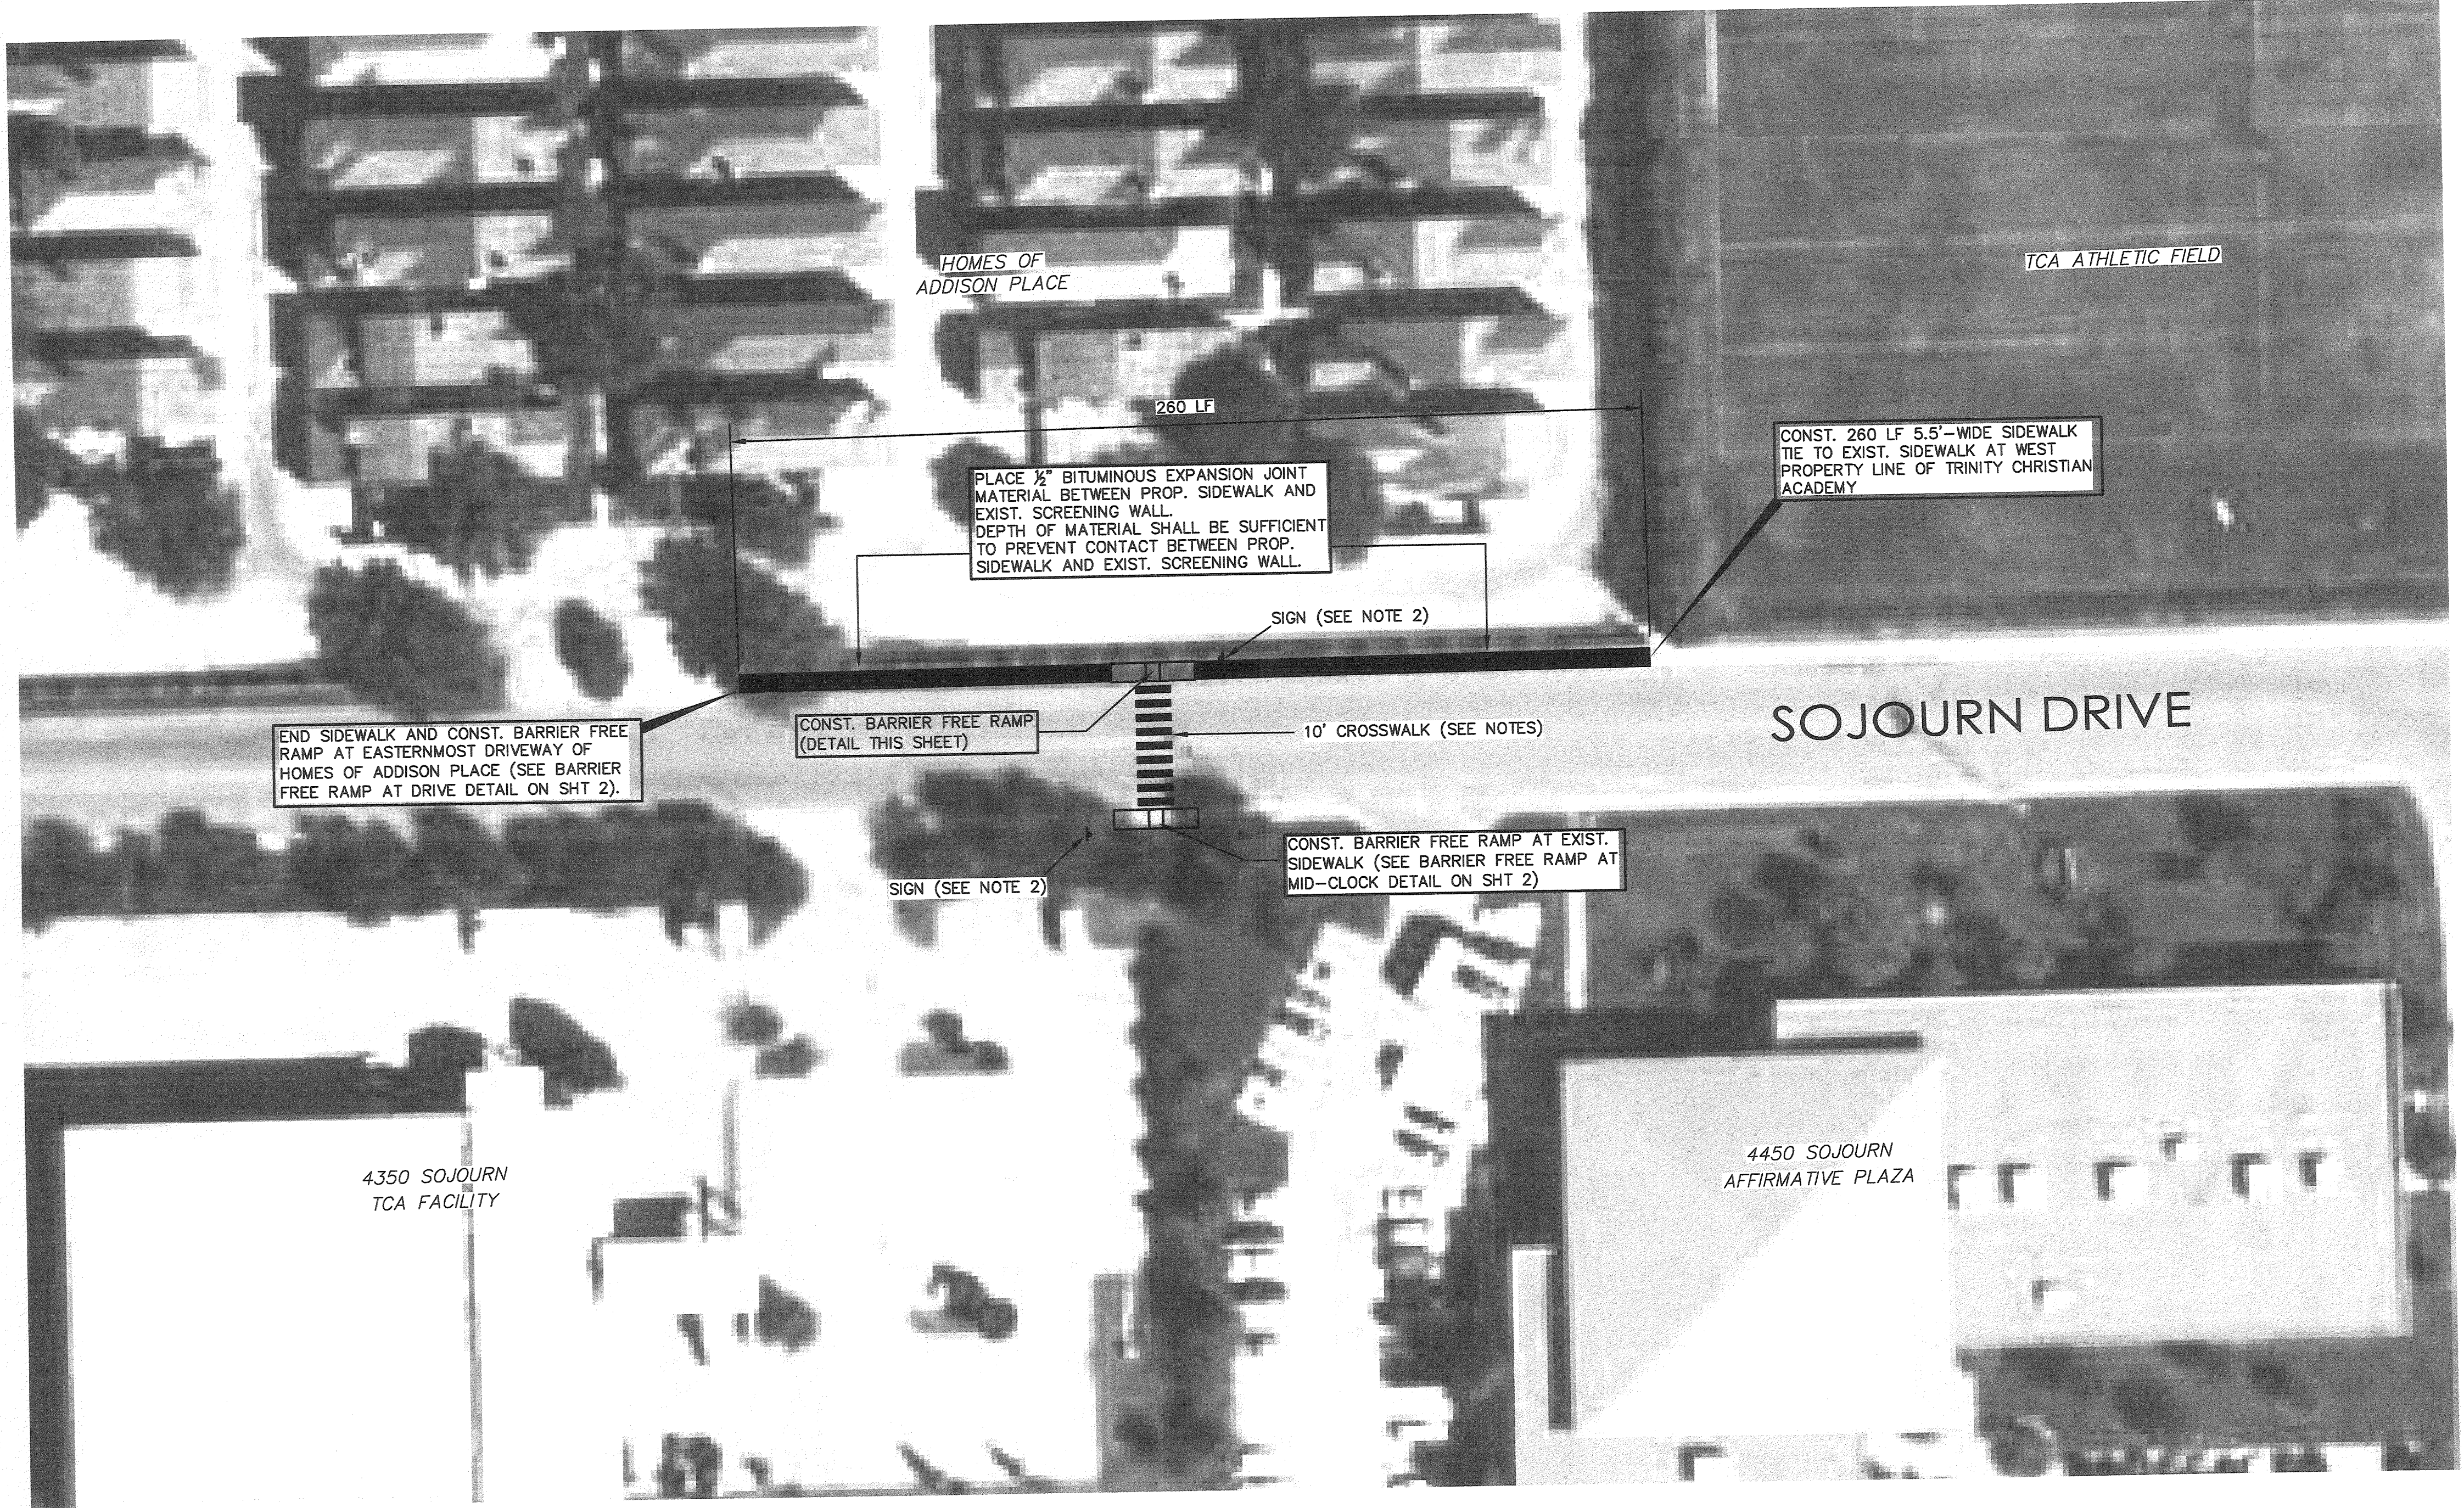

LOCATION MAP  
N.T.S.

END SIDEWALK AND CONST. BARRIER FREE RAMP AT EASTERNMOST DRIVEWAY OF HOMES OF ADDISON PLACE (SEE BARRIER FREE RAMP AT DRIVE DETAIL ON SHT 2).

CONST. BARRIER FREE RAMP (DETAIL THIS SHEET)

10' CROSSWALK (SEE NOTES)


CONST. BARRIER FREE RAMP AT EXIST. SIDEWALK (SEE BARRIER FREE RAMP AT MID-CLOCK DETAIL ON SHT 2)

4350 SOJOURN  
TCA FACILITY

4450 SOJOURN  
AFFIRMATIVE PLAZA



S1-1

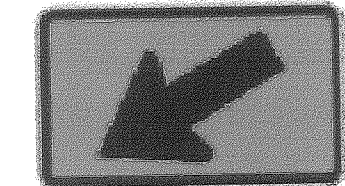


W16-7pR

APPROVED FOR CONSTRUCTION  
Town of Addison  
Public Works Department  
APPROVED BY: *CLAY BARRETT*  
DATE: *10-27-07*

All responsibility for the adequacy of these plans remains with the Engineer who prepared them. In approving these plans, the Town of Addison makes no representation of adequacy of the work of the Design Engineer.

GENERAL NOTES

1. A 10-FOOT WIDE CROSSWALK, MARKED WITH HIGH CONSPICUITY REFLECTIVE THERMOPLASTIC MARKINGS IN A LADDER CONFIGURATION CONSISTING OF 24" SOLID STRIPE, 24" GAP, 24" SOLID STRIPE.
2. AN S1-1 CROSSWALK WARNING SIGN WITH A W16-7pR PLAQUE IS TO BE PLACED AT LEAST 2 FEET OFF THE CURB IMMEDIATELY ADJACENT TO THE CROSSWALK.
3. SEE SIDEWALK AND RAMP DETAILS ON SHEET 2.

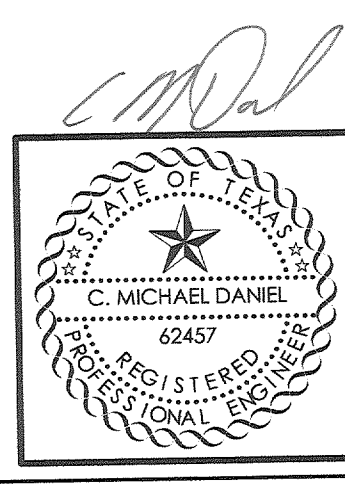

REVISIONS	DATE

**NDM**  
NATHAN D. MAIER  
CONSULTING ENGINEERS, INC.  
www.ndmce.com  
Two Northpark 8080 Park Lane Suite 600  
Dallas, Texas 75231 214.739.4741

**SIDEWALK CONSTRUCTION PLAN**  
TRINITY CHRISTIAN ACADEMY  
CITY OF ADDISON, DALLAS COUNTY, TEXAS

DESIGN	DRAWN	SCALE	DATE	NOTES
NDMCE	NDMCE	1"=30'	SEP. 26, 2007	07076.A.PLD1

SHEET NO.	1
JOB NUMBER	07-08-076

9-27-07

TCA

B11