



METER STATION PLAN
SCALE: 1"=1'-0"

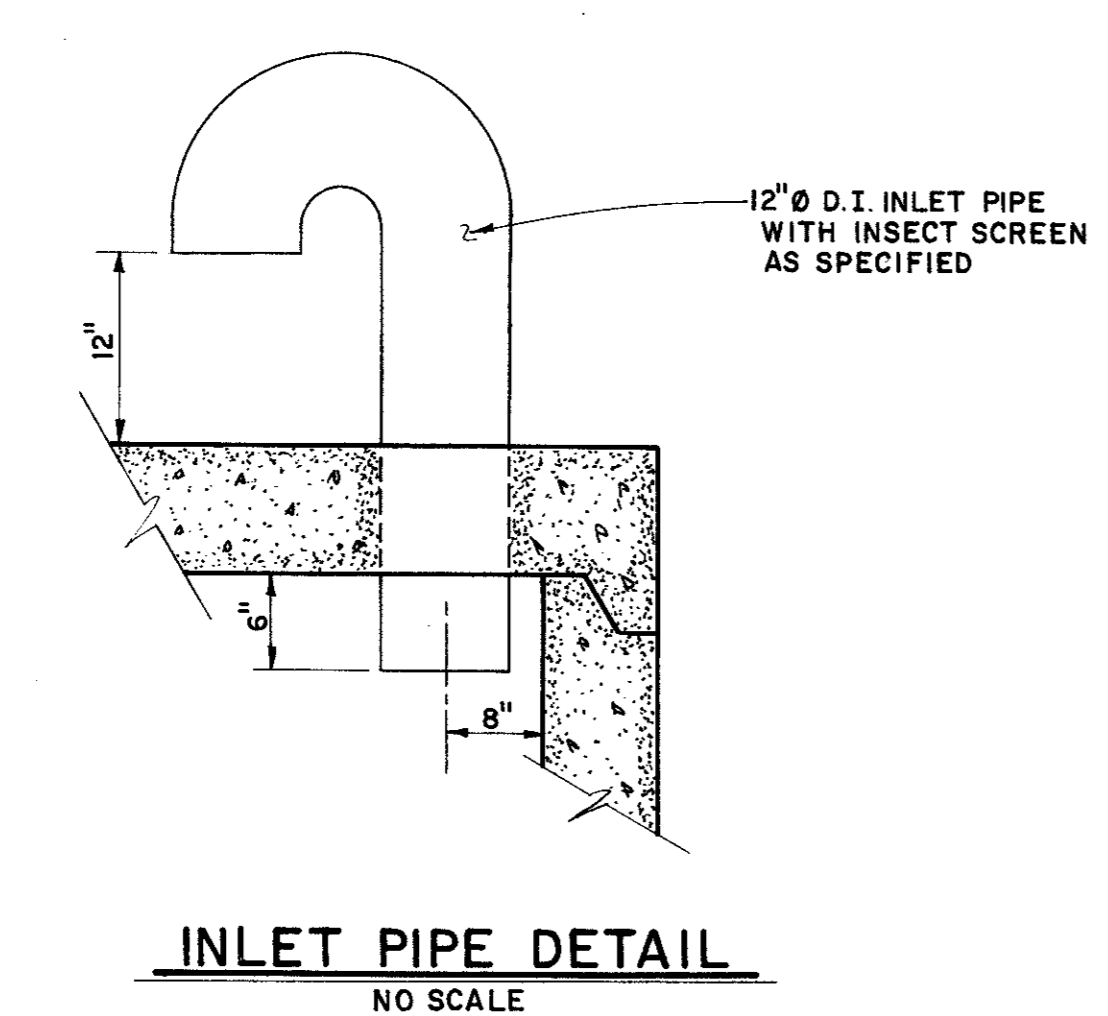


INLET PIPE DETAIL
NO SCALE

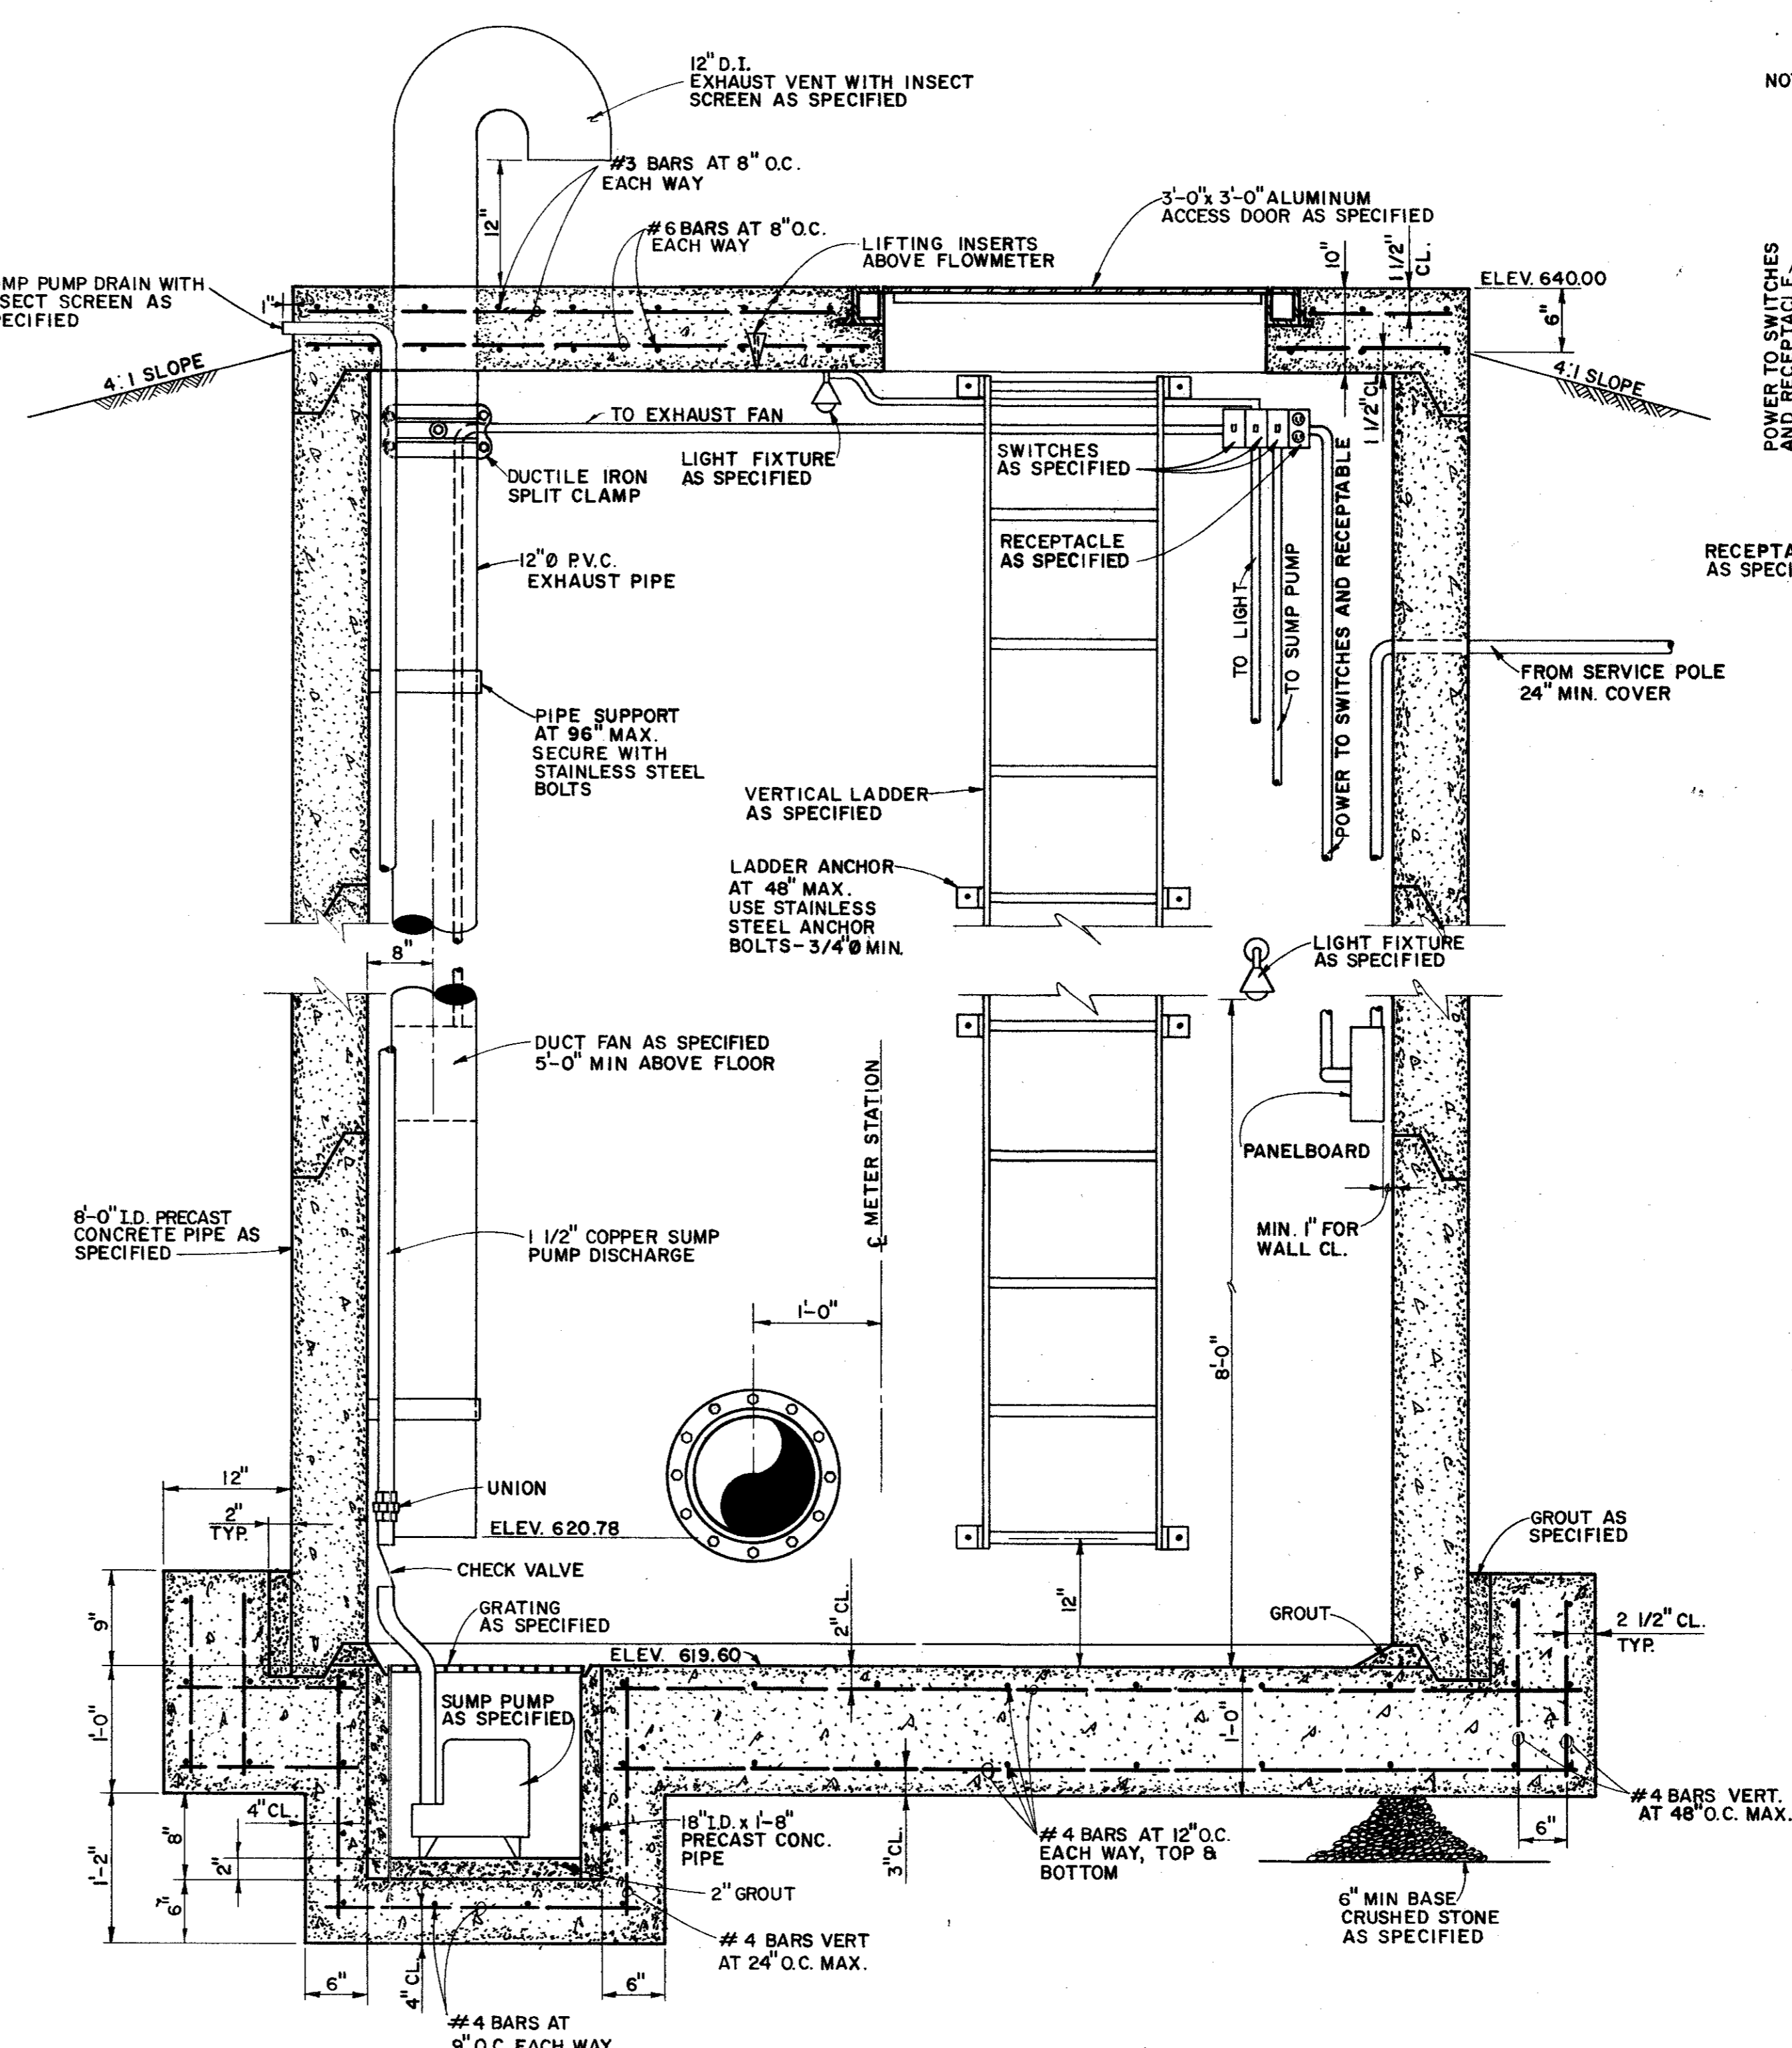

SECTION "A"
NO SCALE

NOTE: ALL ELECTRICAL EQUIPMENT TO BE MOUNTED WITH A MINIMUM OF A ONE INCH (1") STAND-OFF FROM THE WALL.

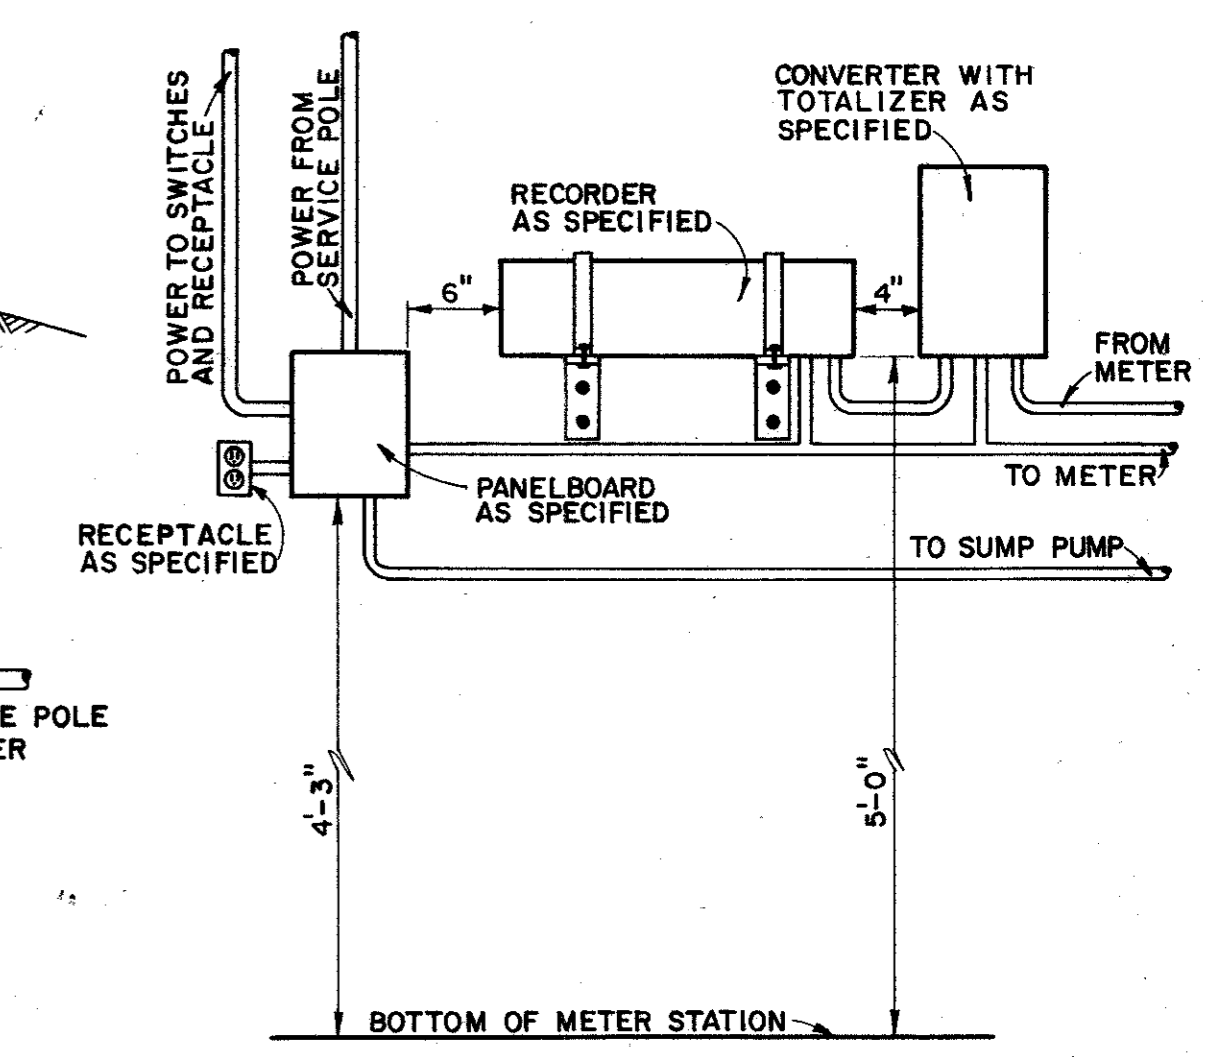

EQUIPMENT LAYOUT
NO SCALE

- NOTES:
1. SLOPE TOP SLAB OF METER STATION FROM CENTER TO OUTSIDE 1/4" PER FOOT.
 2. SLOPE FLOOR SLAB OF METER STATION 1/4" PER FOOT TO SUMP.
 3. ALL JOINTS AND PENETRATIONS SHALL BE SEALED WATER TIGHT.
 4. LIFTING INSERTS SHALL BE GALV. MALLEABLE IRON WITH 1/2" EYEBOLTS LOCATED IN ROOF ABOVE FLOWMETER AND 12" APART AS SHOWN ON PLAN.



CITY OF DALLAS FILE NO. 681Q-21-S.1

CITY OF ADDISON
DALLAS COUNTY, TEXAS
SEWER IMPROVEMENTS

**ACADEMY DRIVE WASTEWATER
METER STATION PLAN
AND DETAILS**

GINN & STACY, INC.
CONSULTING ENGINEERS — DALLAS, TEXAS

Designed By: J.O.S. Scale: As Shown
Drawn By: G.L.H. Date: 1978

Sheet 1 of 2