


HANDICAPPED ACCESSIBLE SIGN DETAIL

PARKING:

EXISTING & PROPOSED HANDICAP	121 SPACES
FUTURE HANDICAP	156 SPACES

- LEGEND:**
- * Light Bollard
 - Proposed Manhole
 - Existing Manhole
 - Tree
 - Cleanout
 - Area Drain
 - Water Meter
 - PK Nail
 - Water Meter
 - Telephone Riser
 - Electric Box
 - Signal Box
 - Sign
 - T Water Valve
 - ◇ Fire Hydrant
 - 8" SS Sanitary Sewer Line
 - 6" WTR Water Line
 - 8" PVC Storm Drain Pipe
 - Bush/Shrub
 - E Underground Electric

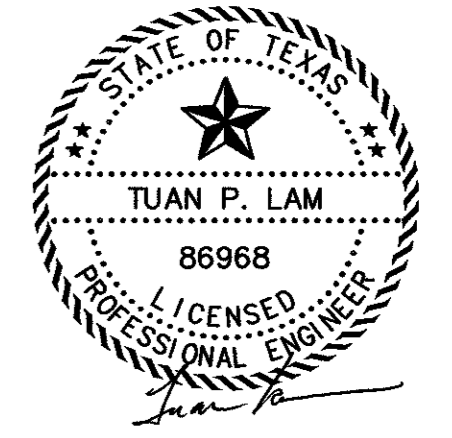

THE SEAL APPEARING ON THIS DOCUMENT WAS AUTHORIZED BY TUAN P. LAM, P.E. 86968 ON 02-20-02 ALTERATION OF A SEALED DOCUMENT WITHOUT THE PROPER NOTIFICATION TO THE RESPONSIBLE ENGINEER IS AN OFFENSE UNDER THE TEXAS ENGINEERING PRACTICE ACT.

**SITE PLAN - LEISURE POOL
ADDISON ATHLETIC CLUB
EXPANSION & LEISURE POOL
ADDISON, TEXAS**

R-DELTA ENGINEERS, INC.
618 MAIN STREET GARLAND, TEXAS 75040
Phone (972) 494-5031 www.rdelta.com

DESIGN: CTL	CHECK: JRP	SCALE: 1"=30'	3 of 11
DRAWN: CEM	DATE: FEBRUARY, 2002	PROJECT: 982-01	