

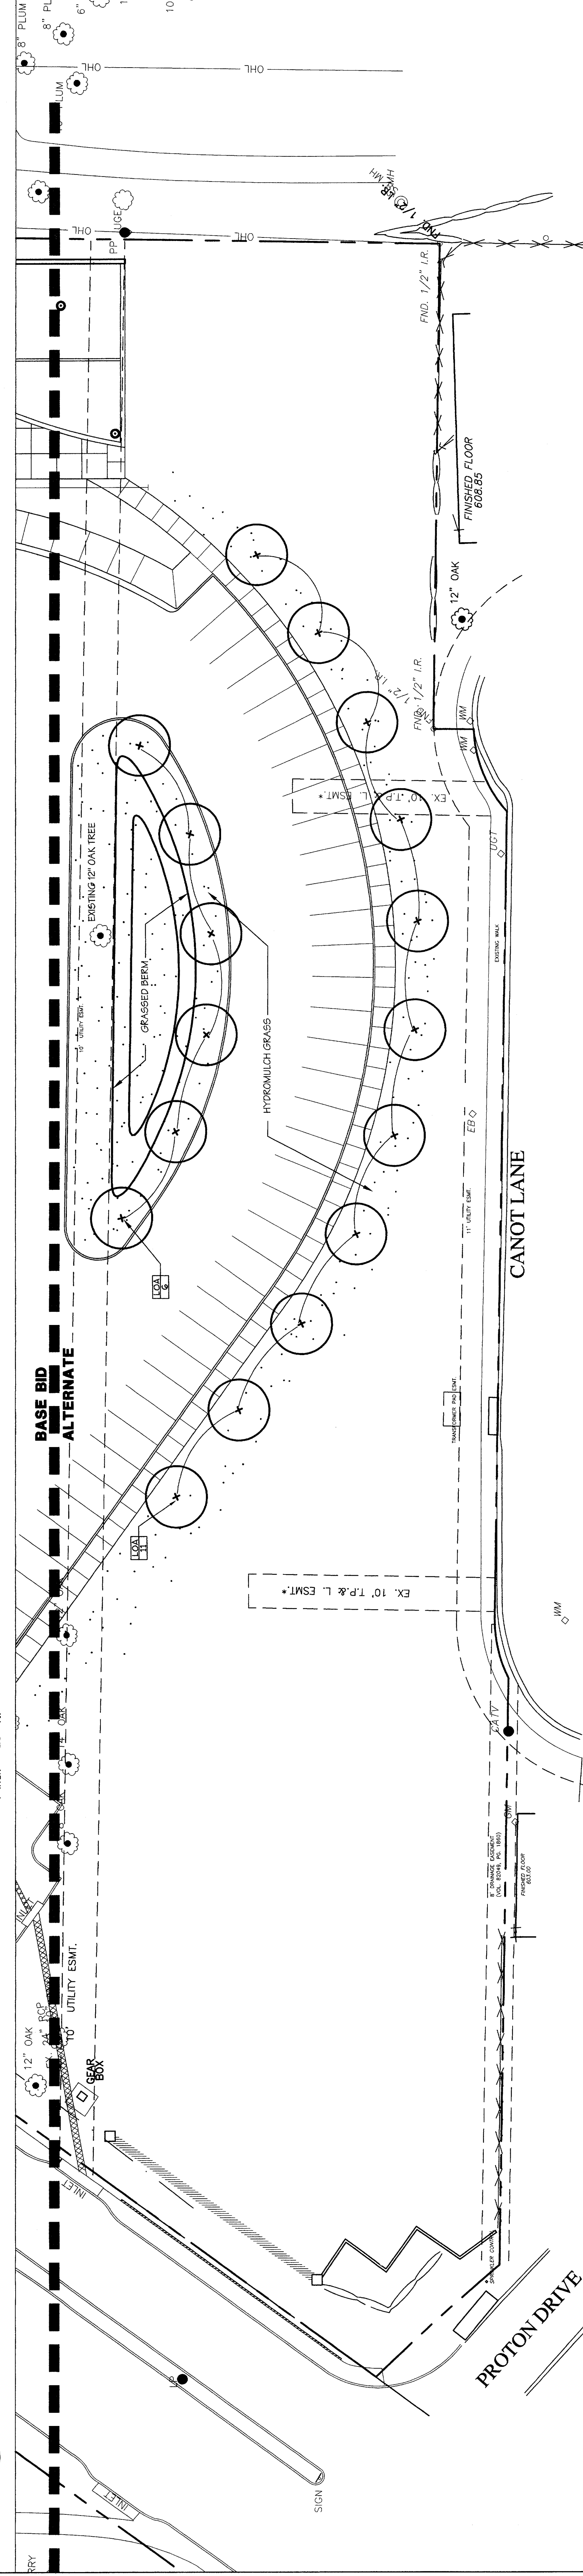
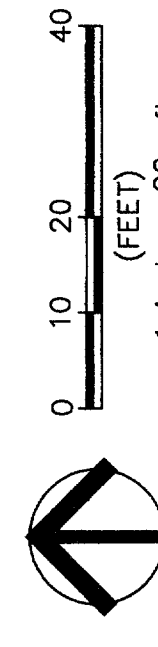


A ALTERNATE No. 1 LANDSCAPE PLAN
SCALE: 1"=20'-0"

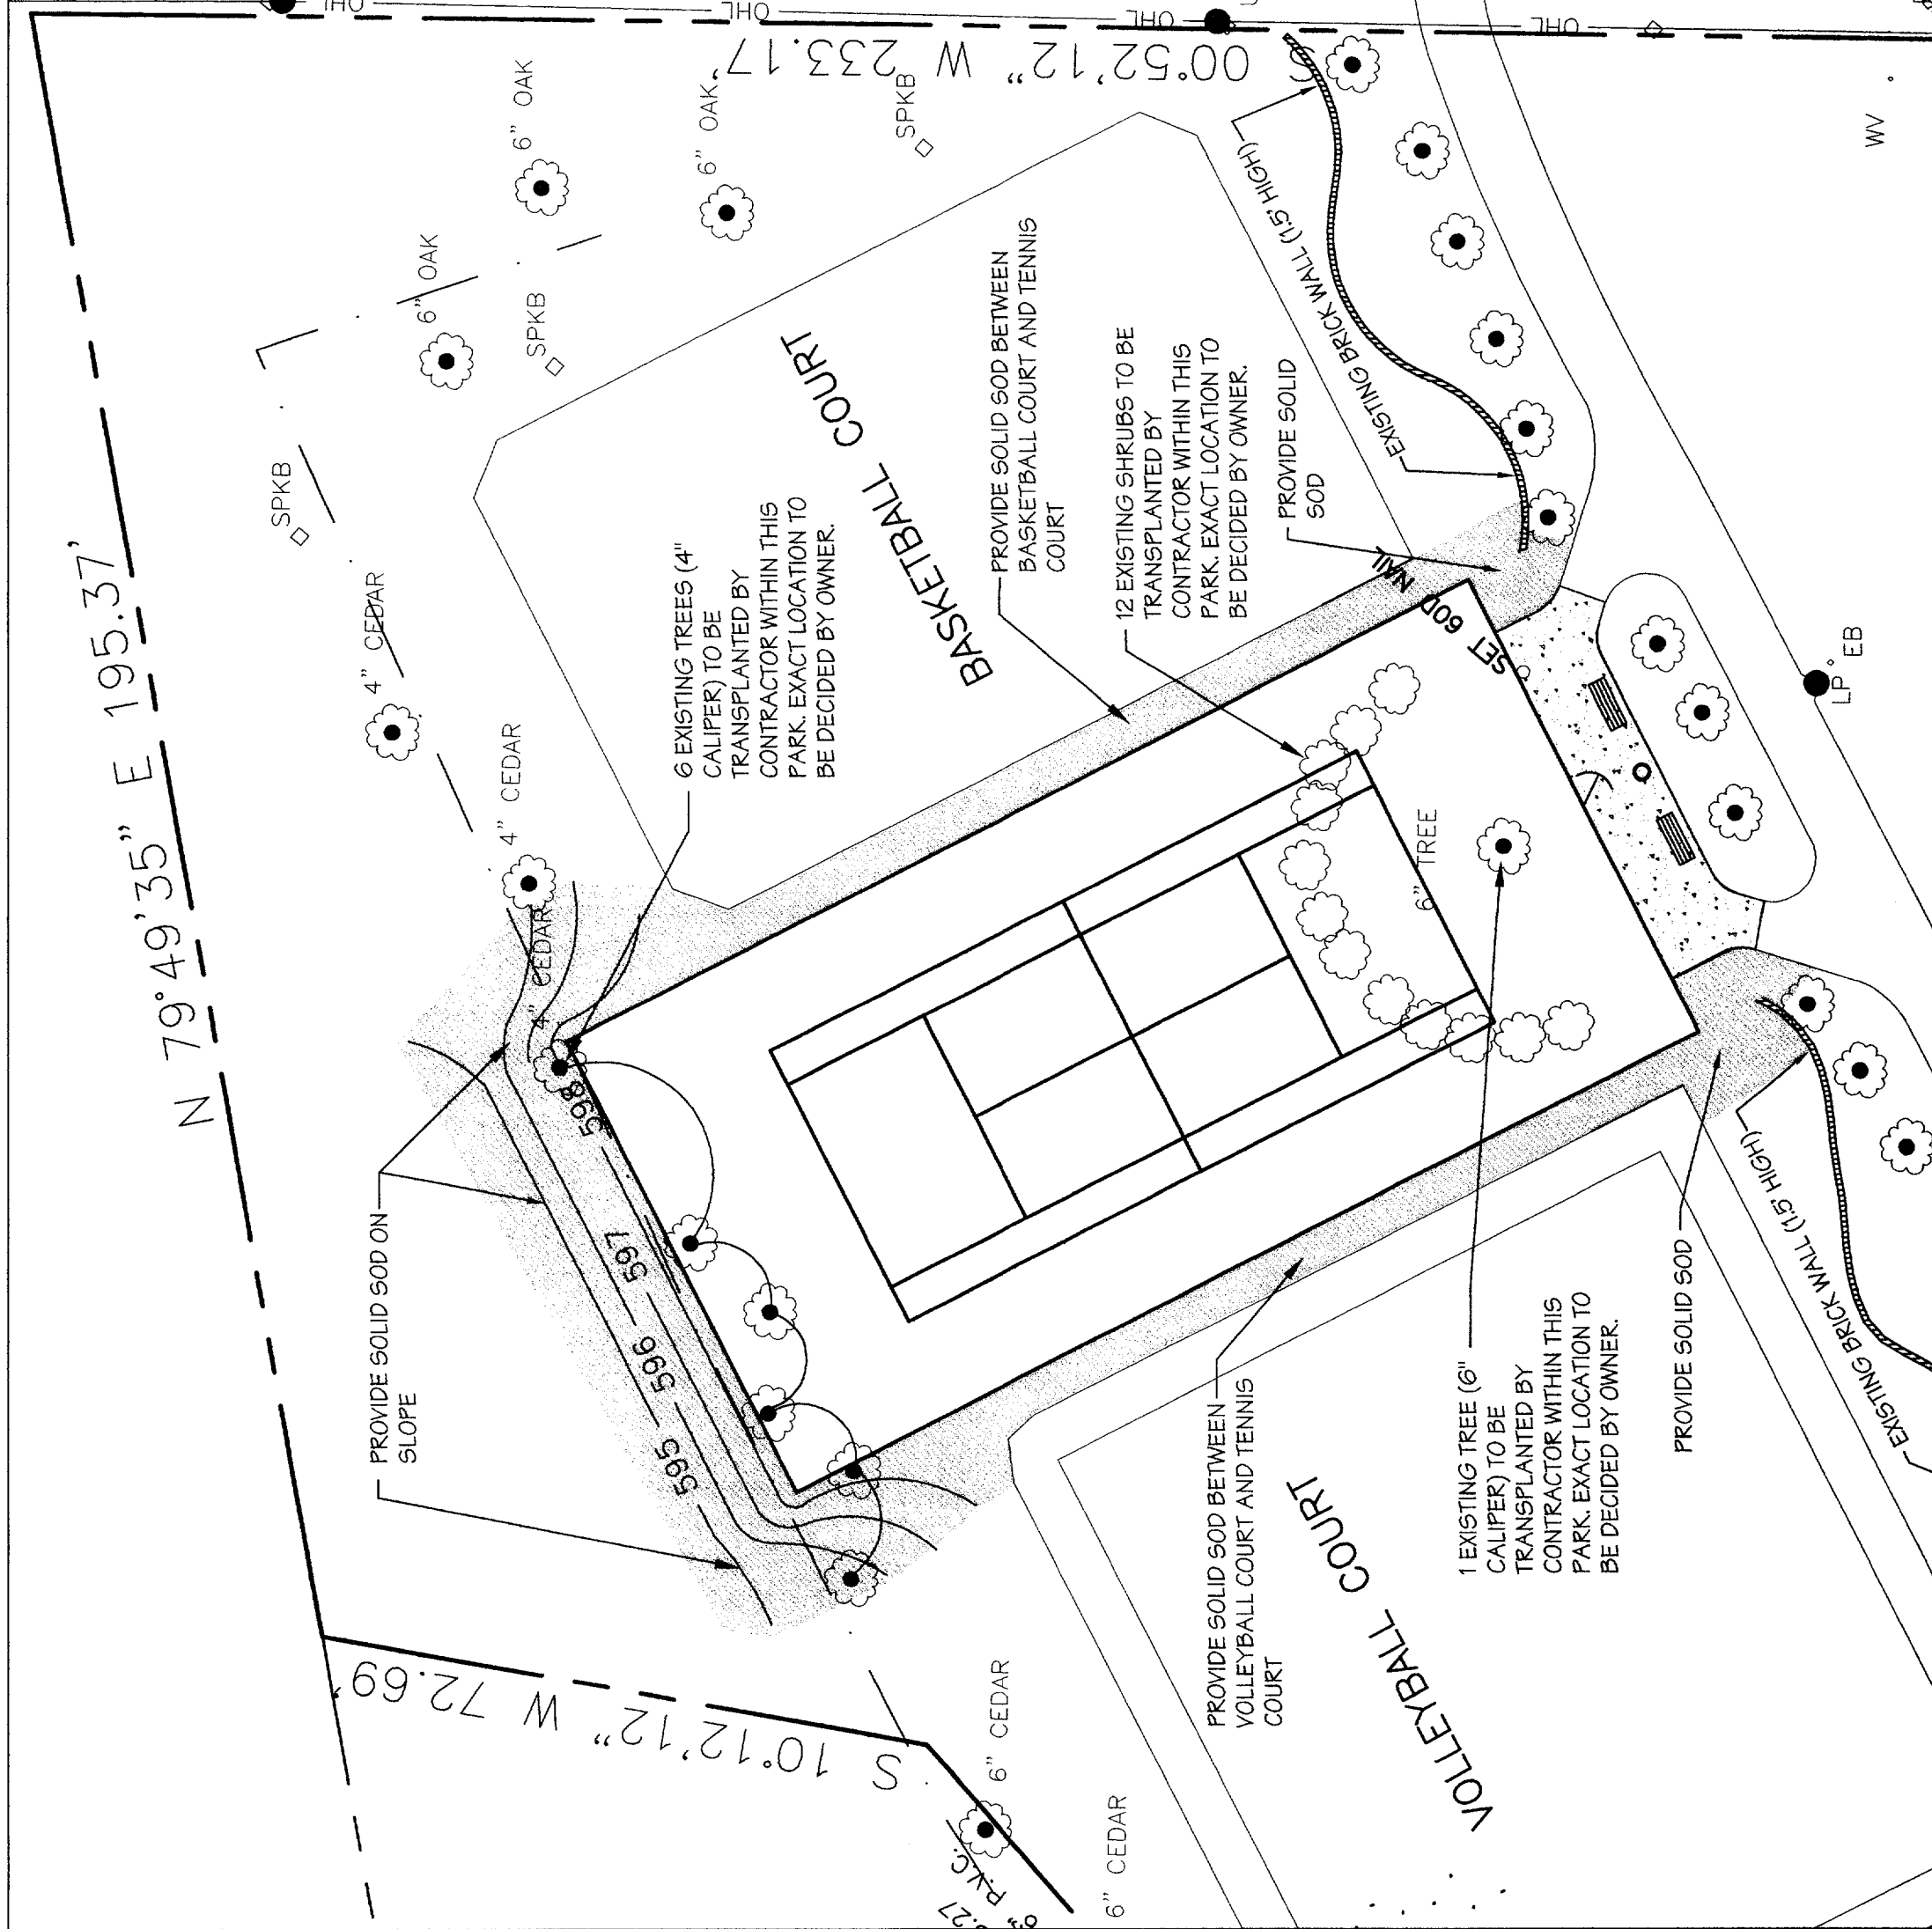

B ALTERNATE No. 3 LANDSCAPE PLAN
SCALE: 1"=20'-0"

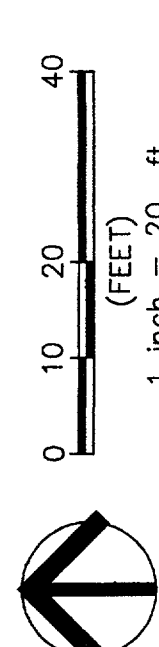

C ALTERNATE No. 5 LANDSCAPE PLAN
SCALE: 1"=20'-0"



ALTERNATE No. 1 PLANT LIST

KEY	QTY.	COMMON NAME	BOTANICAL NAME	SIZE	REMARKS
BCA	21	BALD CYPRESS	<i>Taxodium distichum</i>	100 gallon, minimum 5-1/2" caliper x 18" ht. x 8" spread.	Container-grown; full head.
LCA	36	LETLAND CYPRESS	<i>Cupressus sparis</i>	100 gallon, minimum 5-1/2" caliper x 12" ht. x 6" spread.	Container-grown; MATCHED.
SGA	13	SWEET GUM	<i>Liquidambar styraciflua</i>	100 gallon, minimum 5-1/2" caliper x 15" ht. x 5" spread.	Container-grown; MATCHED.
NPA	119	NEEDLEPOINT HOLLY	<i>Ilex verticillata 'Needlepoint'</i>	5 gallon, minimum 27" ht. and 15" spread.	Full-to-ground; plant 24" o.c.
CPA	6	CHINESE PISTACHE	<i>Pistacia chinensis</i>	100 gallon, min. 15" ht.	Full-to-ground; plant 24" o.c.
IHA	15	INDIAN HAWTHORNE	<i>Ergatisia indica 'Indrani'</i>	5 gallon, minimum 12" ht. and 15" spread.	Full-to-ground; plant 24" o.c.
WAGA	566	WEeping LOVE GRASS	<i>Eragrostis curvula</i>	1 gallon	Full plant 24" o.c.
AJA	675	ASIAN JASMINE	<i>Trachelium asiaticum</i>	1 gallon (minimum 3 runners @ 12" long)	Full plant 19" o.c.
LIBA	114	"BIG BLUE" LIRIOPE	<i>Liriodendron 'Big Blue'</i>	4" pot	Full plant 12" o.c.

ALTERNATE No. 3 PLANT LIST


KEY	QTY.	COMMON NAME	BOTANICAL NAME	SIZE	REMARKS
LOA	17	LIVE OAK	<i>Quercus virginiana</i>	100 gallon, 3-1/2" caliper; minimum 15" ht. and 6" spread.	Container-grown; full head; MATCHED.

ISSUE DATE	BY	REVISIONS

ADDISON ATHLETIC CLUB EXPANSION
AND
LEISURE POOL
ADDISON, TEXAS

RON HOBBS ARCHITECTS
614 W. MAIN ST. SUITE #200 GARLAND, TEXAS 75040
FAX (972) 494-0722
(972) 494-0174

DAVID C. BALDWIN INCORPORATED
LANDSCAPE ARCHITECTURE PLANNING
2544 RICHMOND AVENUE
DALLAS, TEXAS 75226
PHONE 214-921-8000
FAX 214-921-5565

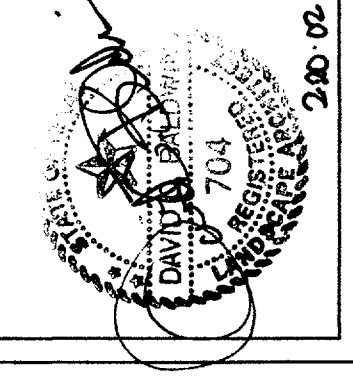

JOB NUMBER:
ALTERNATES
LANDSCAPE
PLAN
0012

SHEET NUMBER

L2.2