


ISSUE DATE	BID SET
03/20/01	
REVISIONS	

**ADDISON ATHLETIC CLUB EXPANSION
AND
LEISURE POOL
ADDISON, TEXAS**

RON HOBBS ARCHITECTS
614 W. MAIN ST. SUITE #200 GARLAND, TEXAS 75040
(972) 494-0174 FAX (972) 494-0722


DAVID C. BALDWIN
INCORPORATED
LANDSCAPE
ARCHITECTURE
PLANNING
2004 ECHOLS AVENUE
DALLAS, TEXAS 75214
PH: 214.820.1000
FAX: 214.820.3000

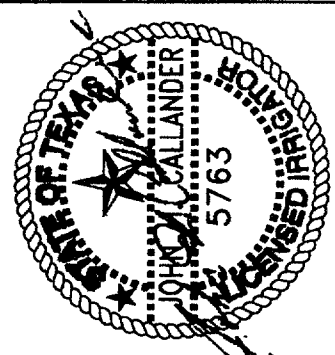

JOB NUMBER
**ALTERNATES
IRRIGATION
PLAN
0012**

SHEET NUMBER

L 3.3

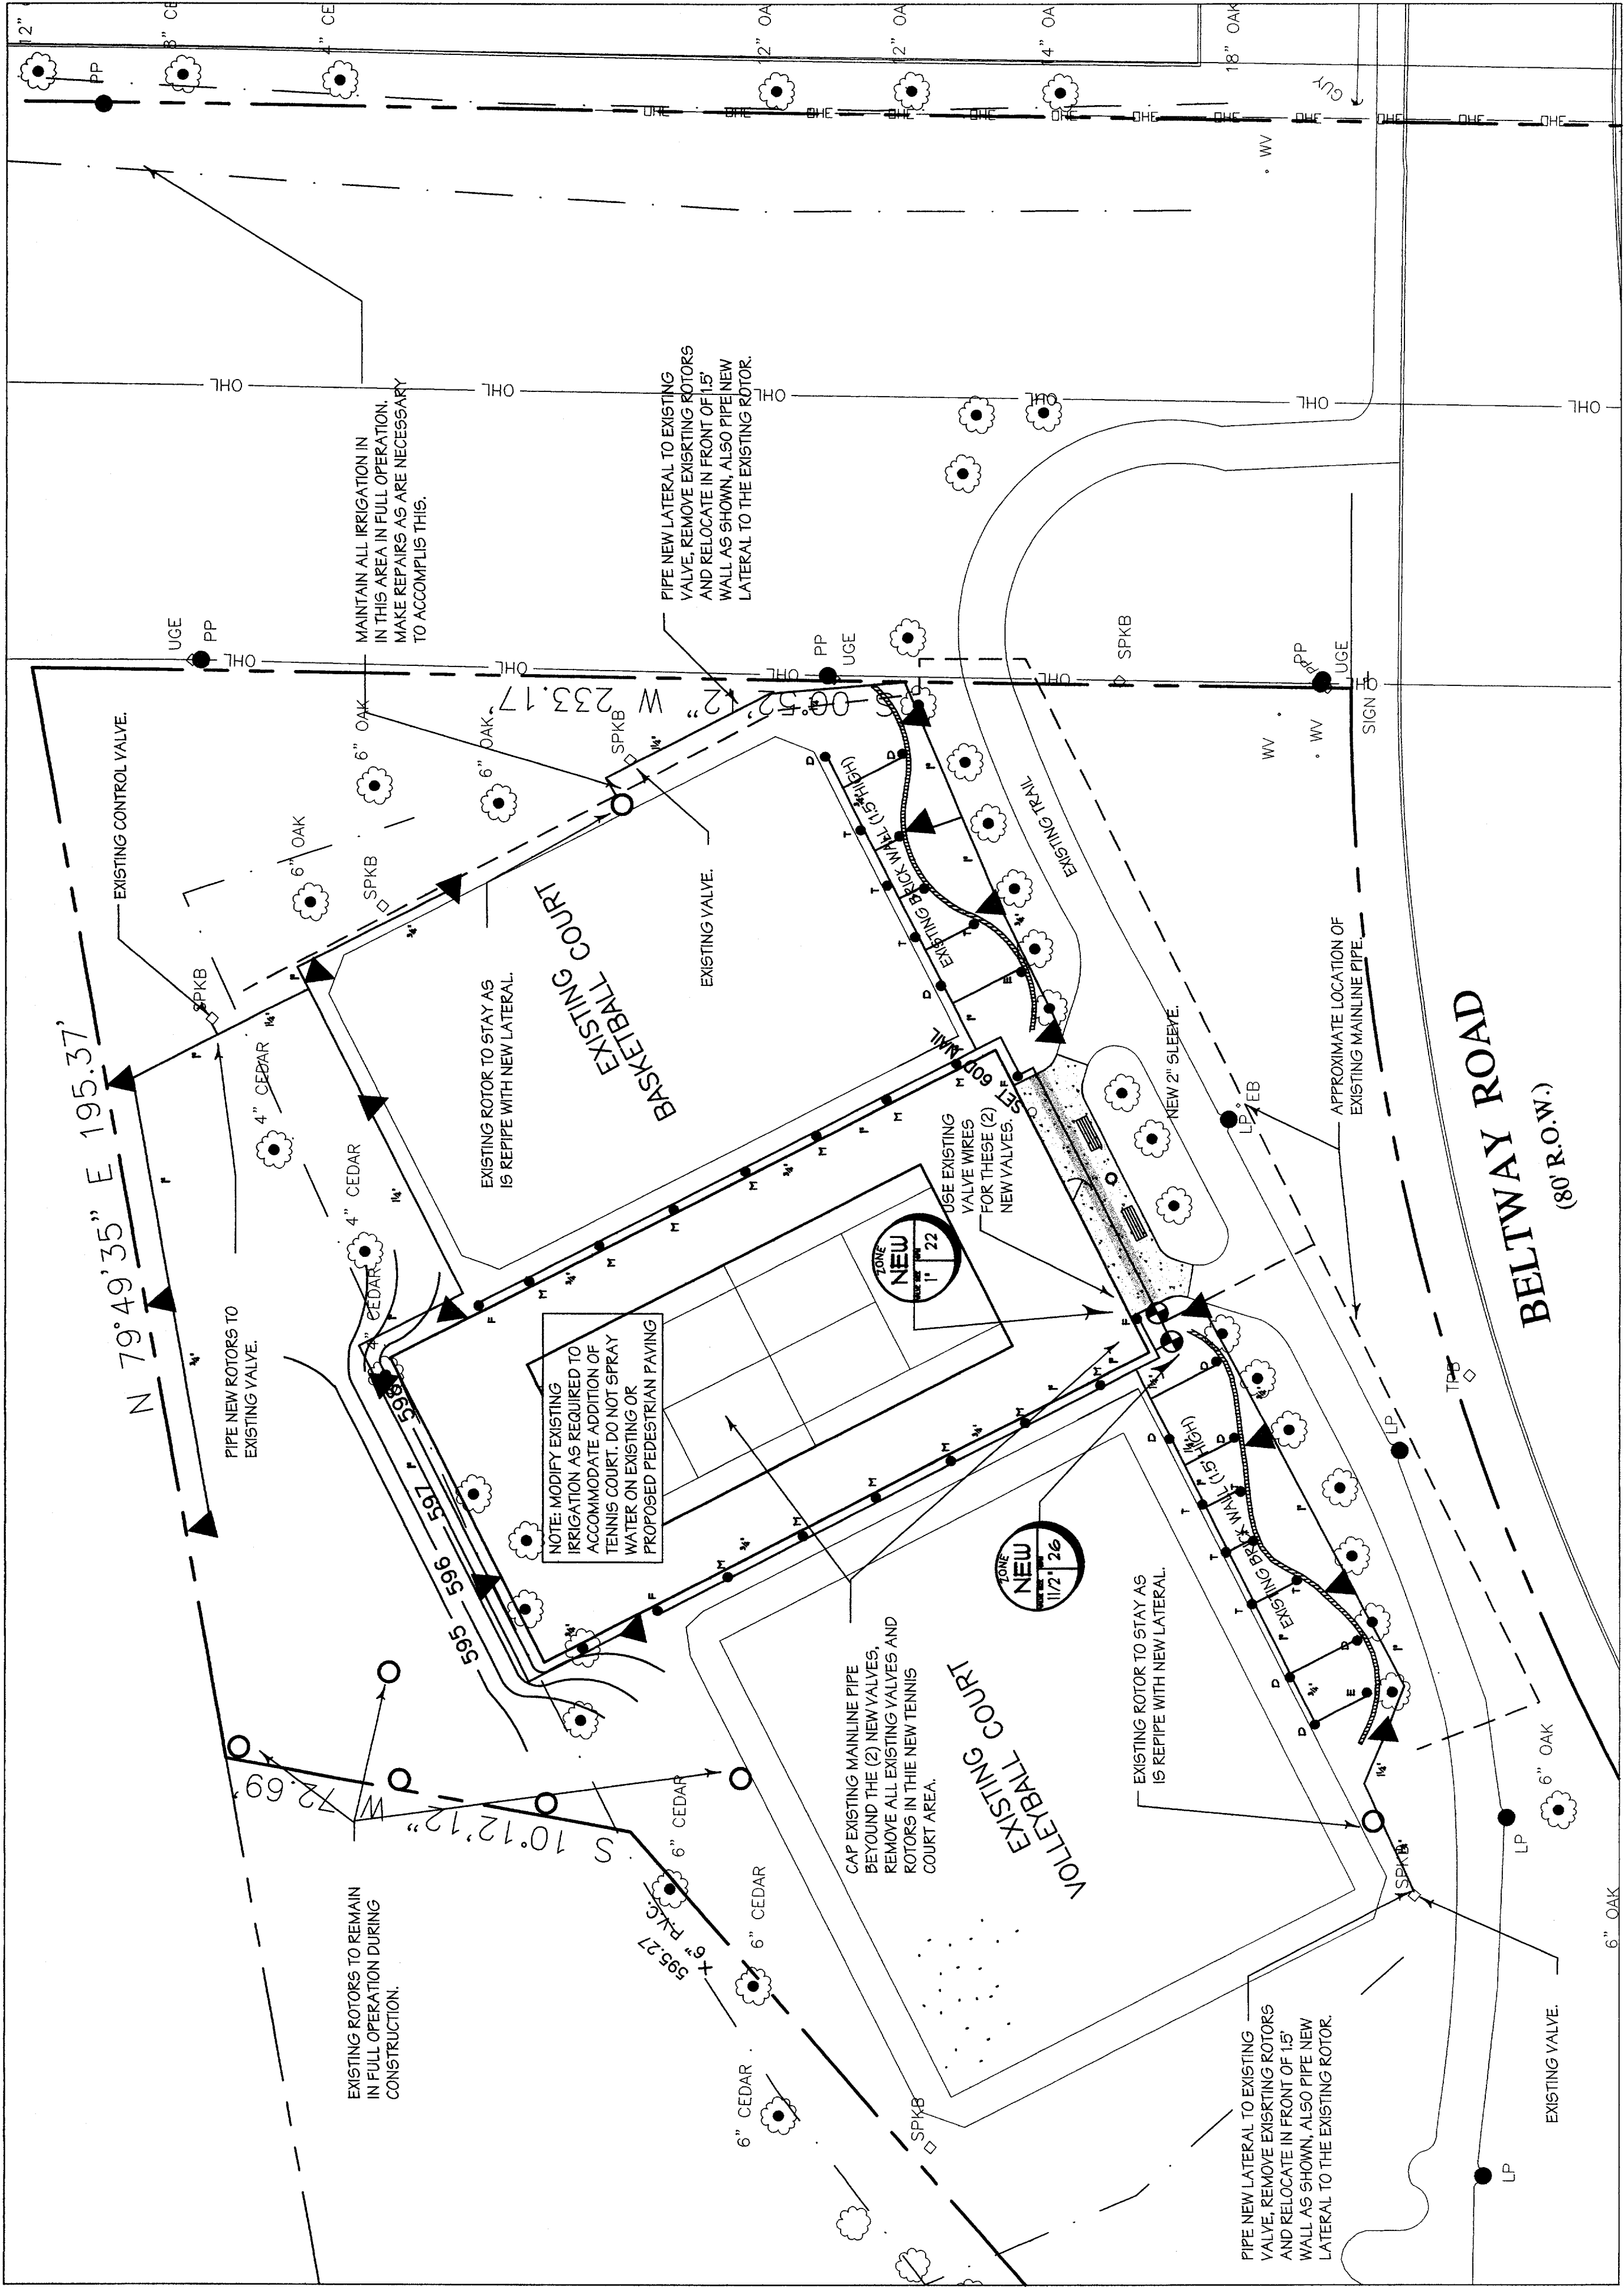

B ALTERNATE No. 5 IRRIGATION PLAN
SCALE: 1"=20'-0"

