


- bath & access. legend
- A TOILET PAPER DISPENSER
 - B GRAB BAR
 - C FRAMED MIRROR (STAINLESS STEEL)
 - D FEMININE WIPER DISPOSAL
 - E FRAMED MIRROR (GLASS)
 - F TOWEL DISPENSER & WASTE RECEPTACLE
 - G SOAP DISPENSER - WALL MOUNTED
 - H UNFRAMED MIRROR
 - I MOP & BROOM HOLDER
 - J CHANGING TABLE
 - K SHOWER ACCESSORIES
 - L ELECTRIC HAND DRYER
 - M FIRE EXTINGUISHER
 - N PEDICATION FLAGE

- wall legend
- CONCRETE
 - CMU
 - FACE BRICK
 - 8FT. HD. ON METAL STUDS
 - EXISTING WALL

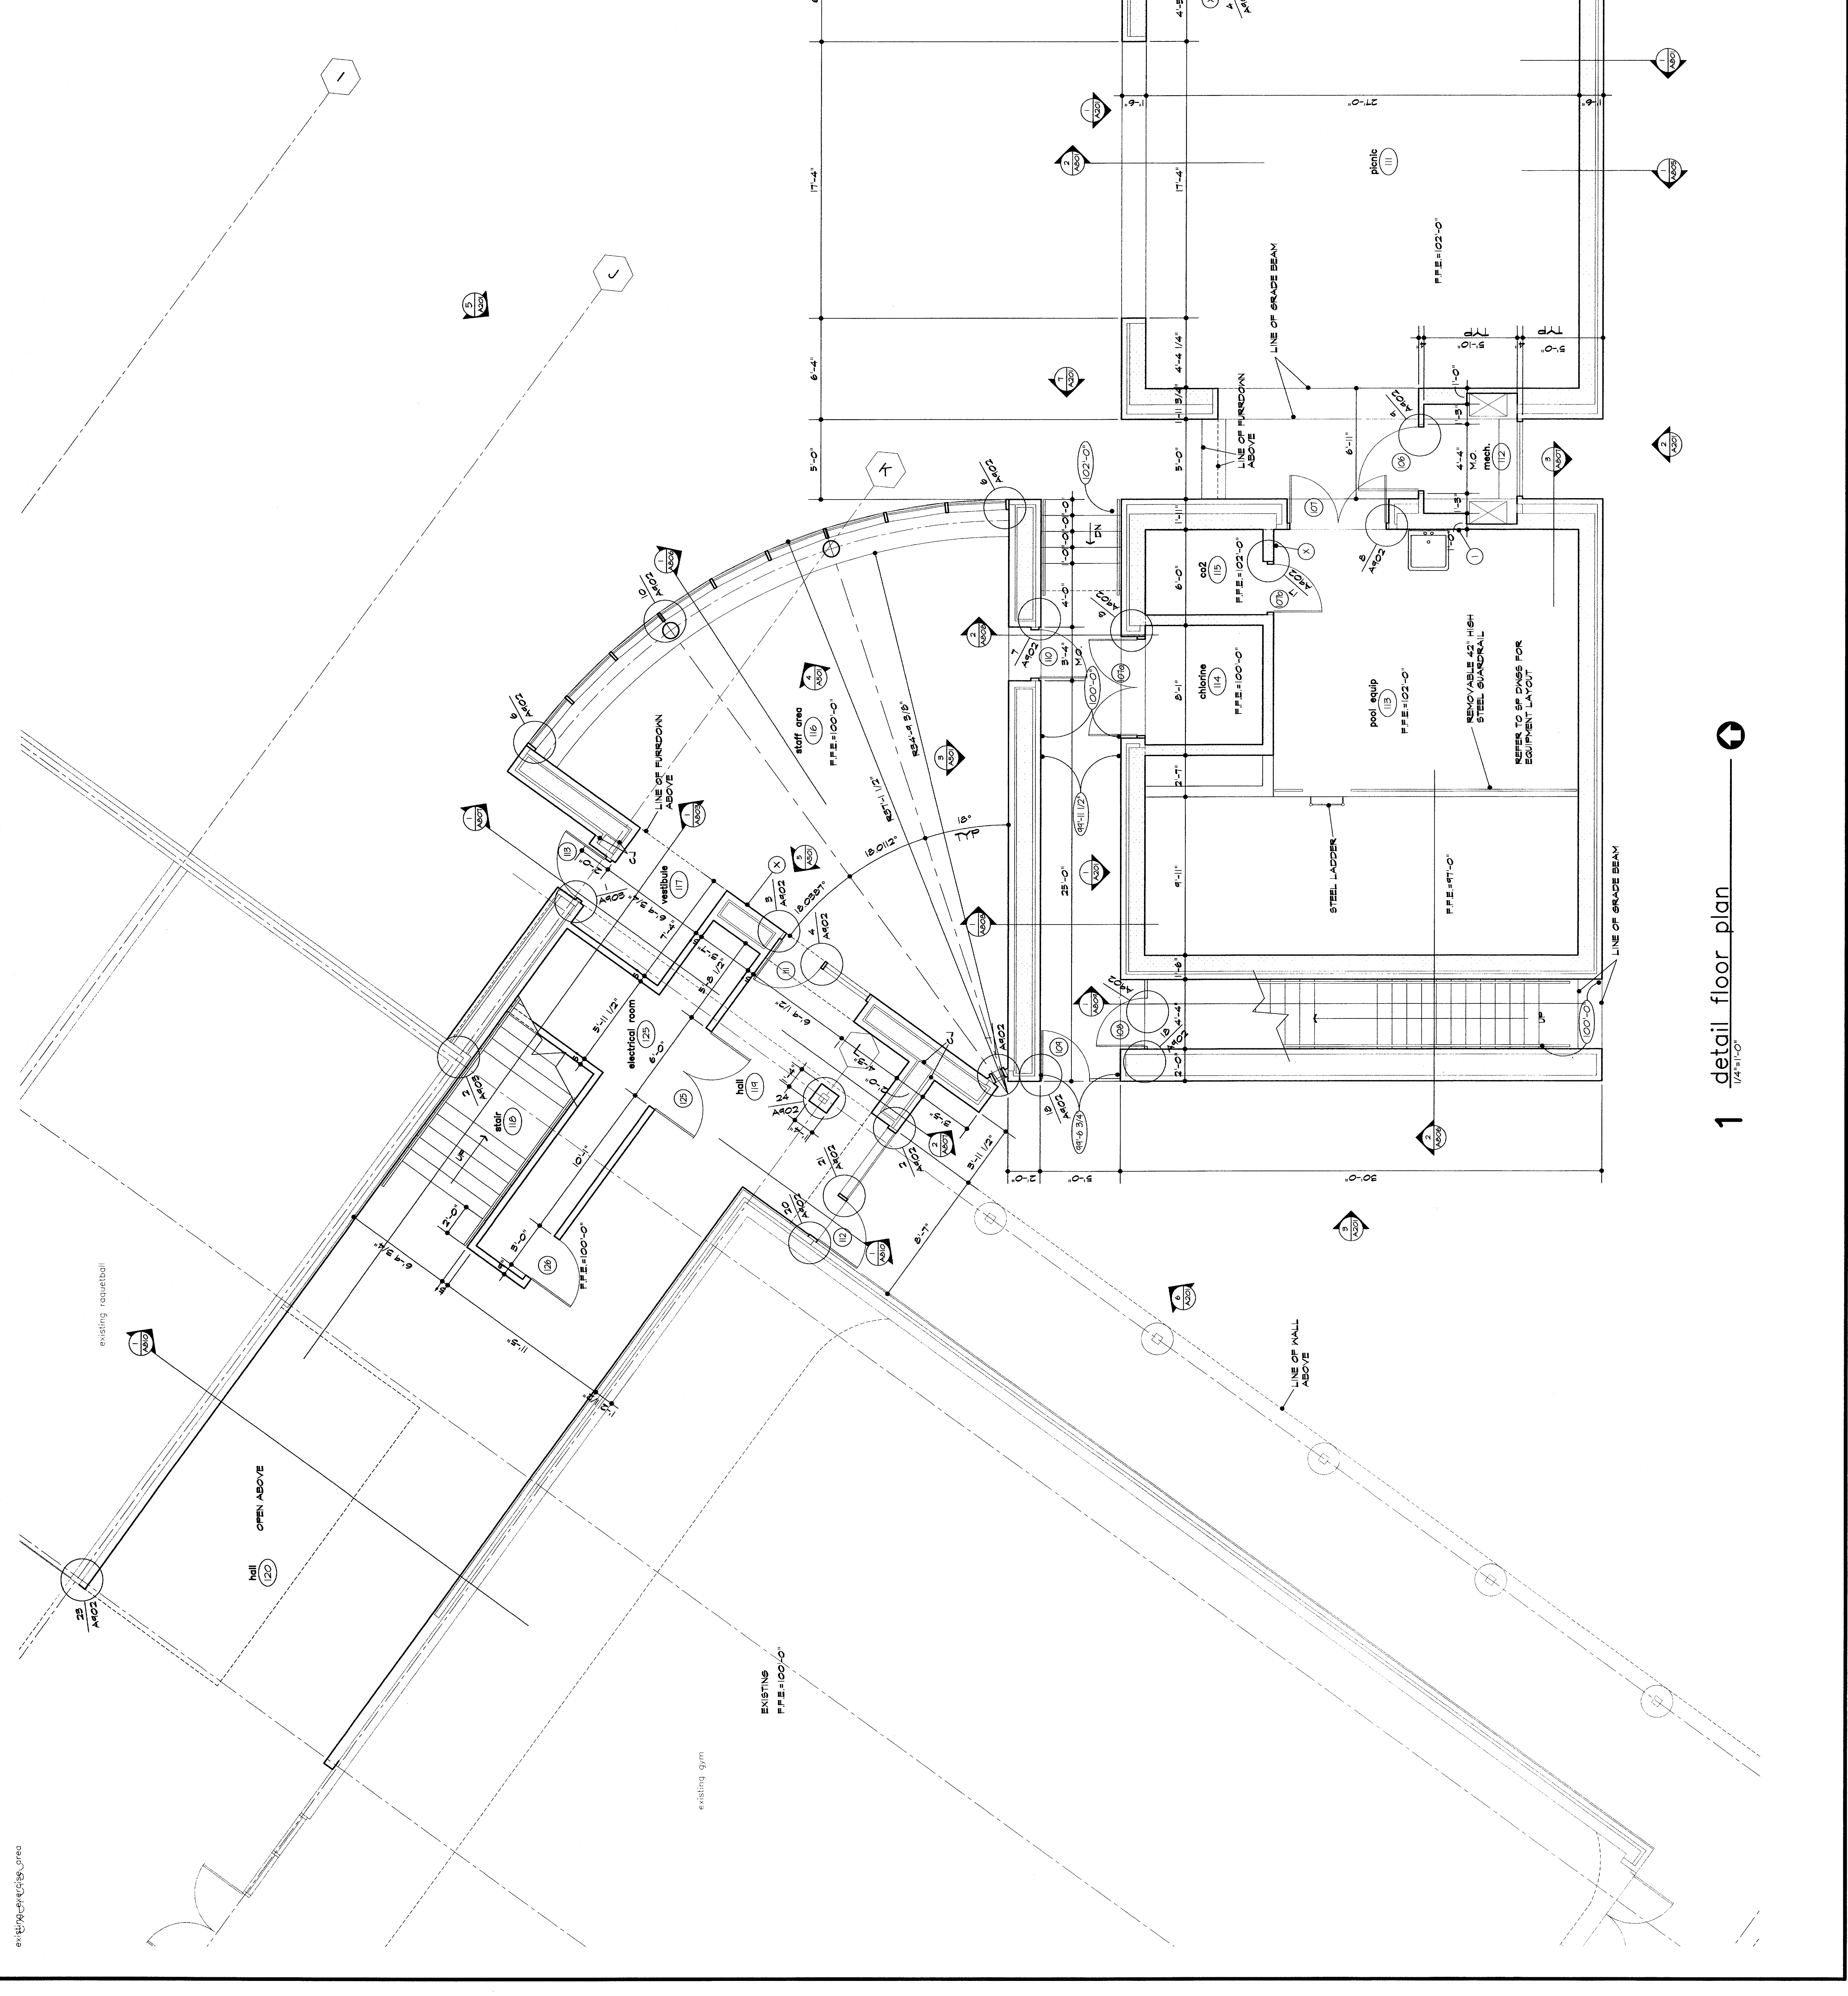

1 detail floor plan
 1/4\"/>