


2 roof plan - north pavilion - alternate #4
 1/8"=1'-0"

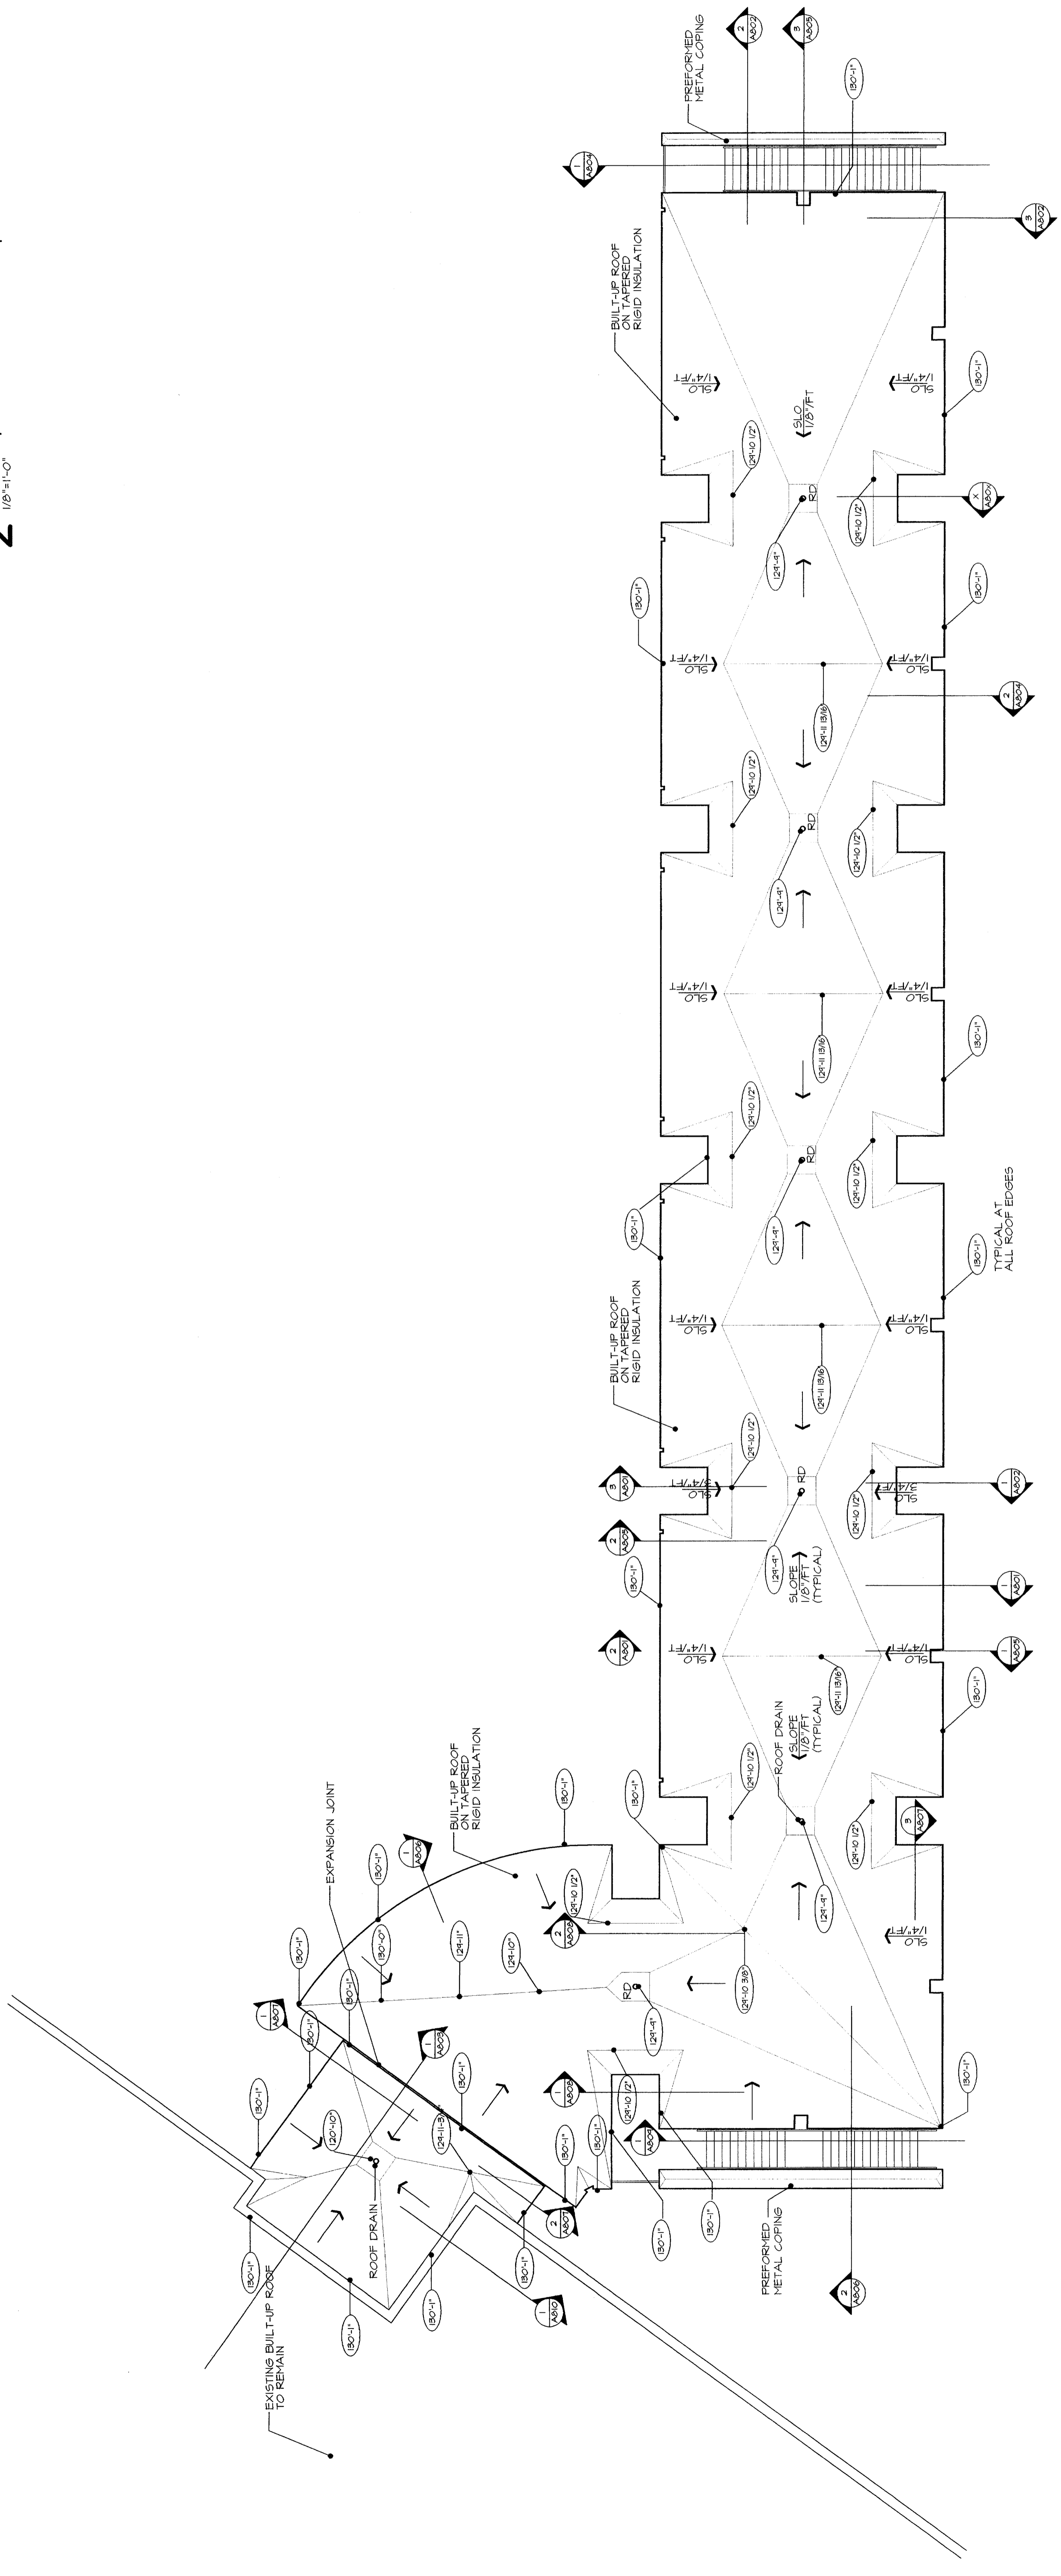

1 roof plan
 1/8"=1'-0"