




**symbol legend**


- 2x4 FLUORESCENT LIGHT
- 2x2 FLUORESCENT LIGHT
- RECESSED DOWN LIGHT
- PENDANT FIXTURE
- ACOUSTIC CEILING TILE
- GYPSUM BOARD CEILING
- SMOOTH TROWEL CONCRETE
- SUPPLY AIR GRILLE
- RETURN AIR GRILLE
- FLUORESCENT STRIP
- EXIT SIGN
- WALL MOUNTED LIGHT
- PENDANT FLUORESCENT

**abbreviations**

- C/J CONTROL JOINT
- R/J REVEAL JOINT

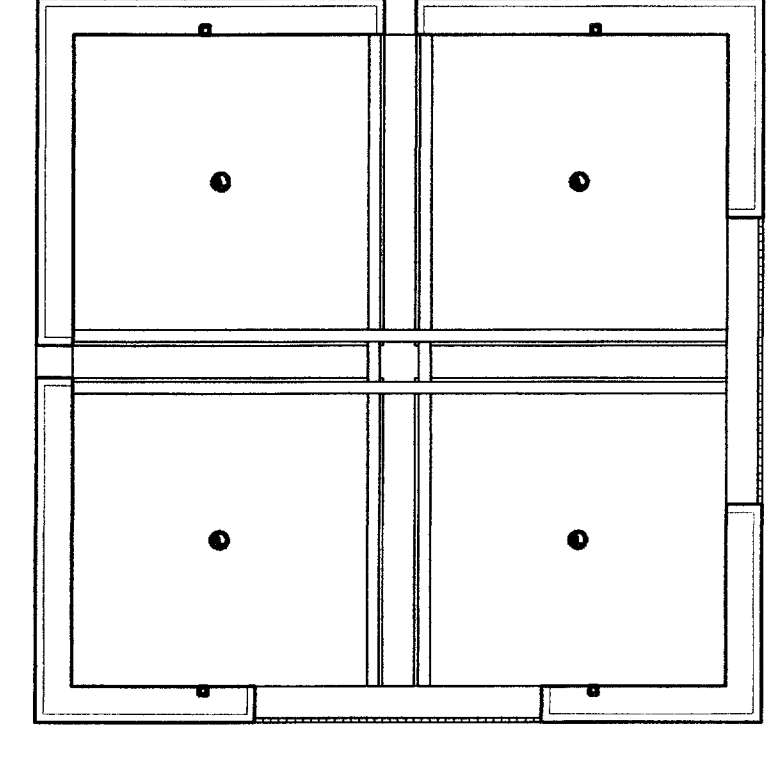

**2 pavilion reflected ceiling plan - alt #4**  
 1/8"=1'-0"

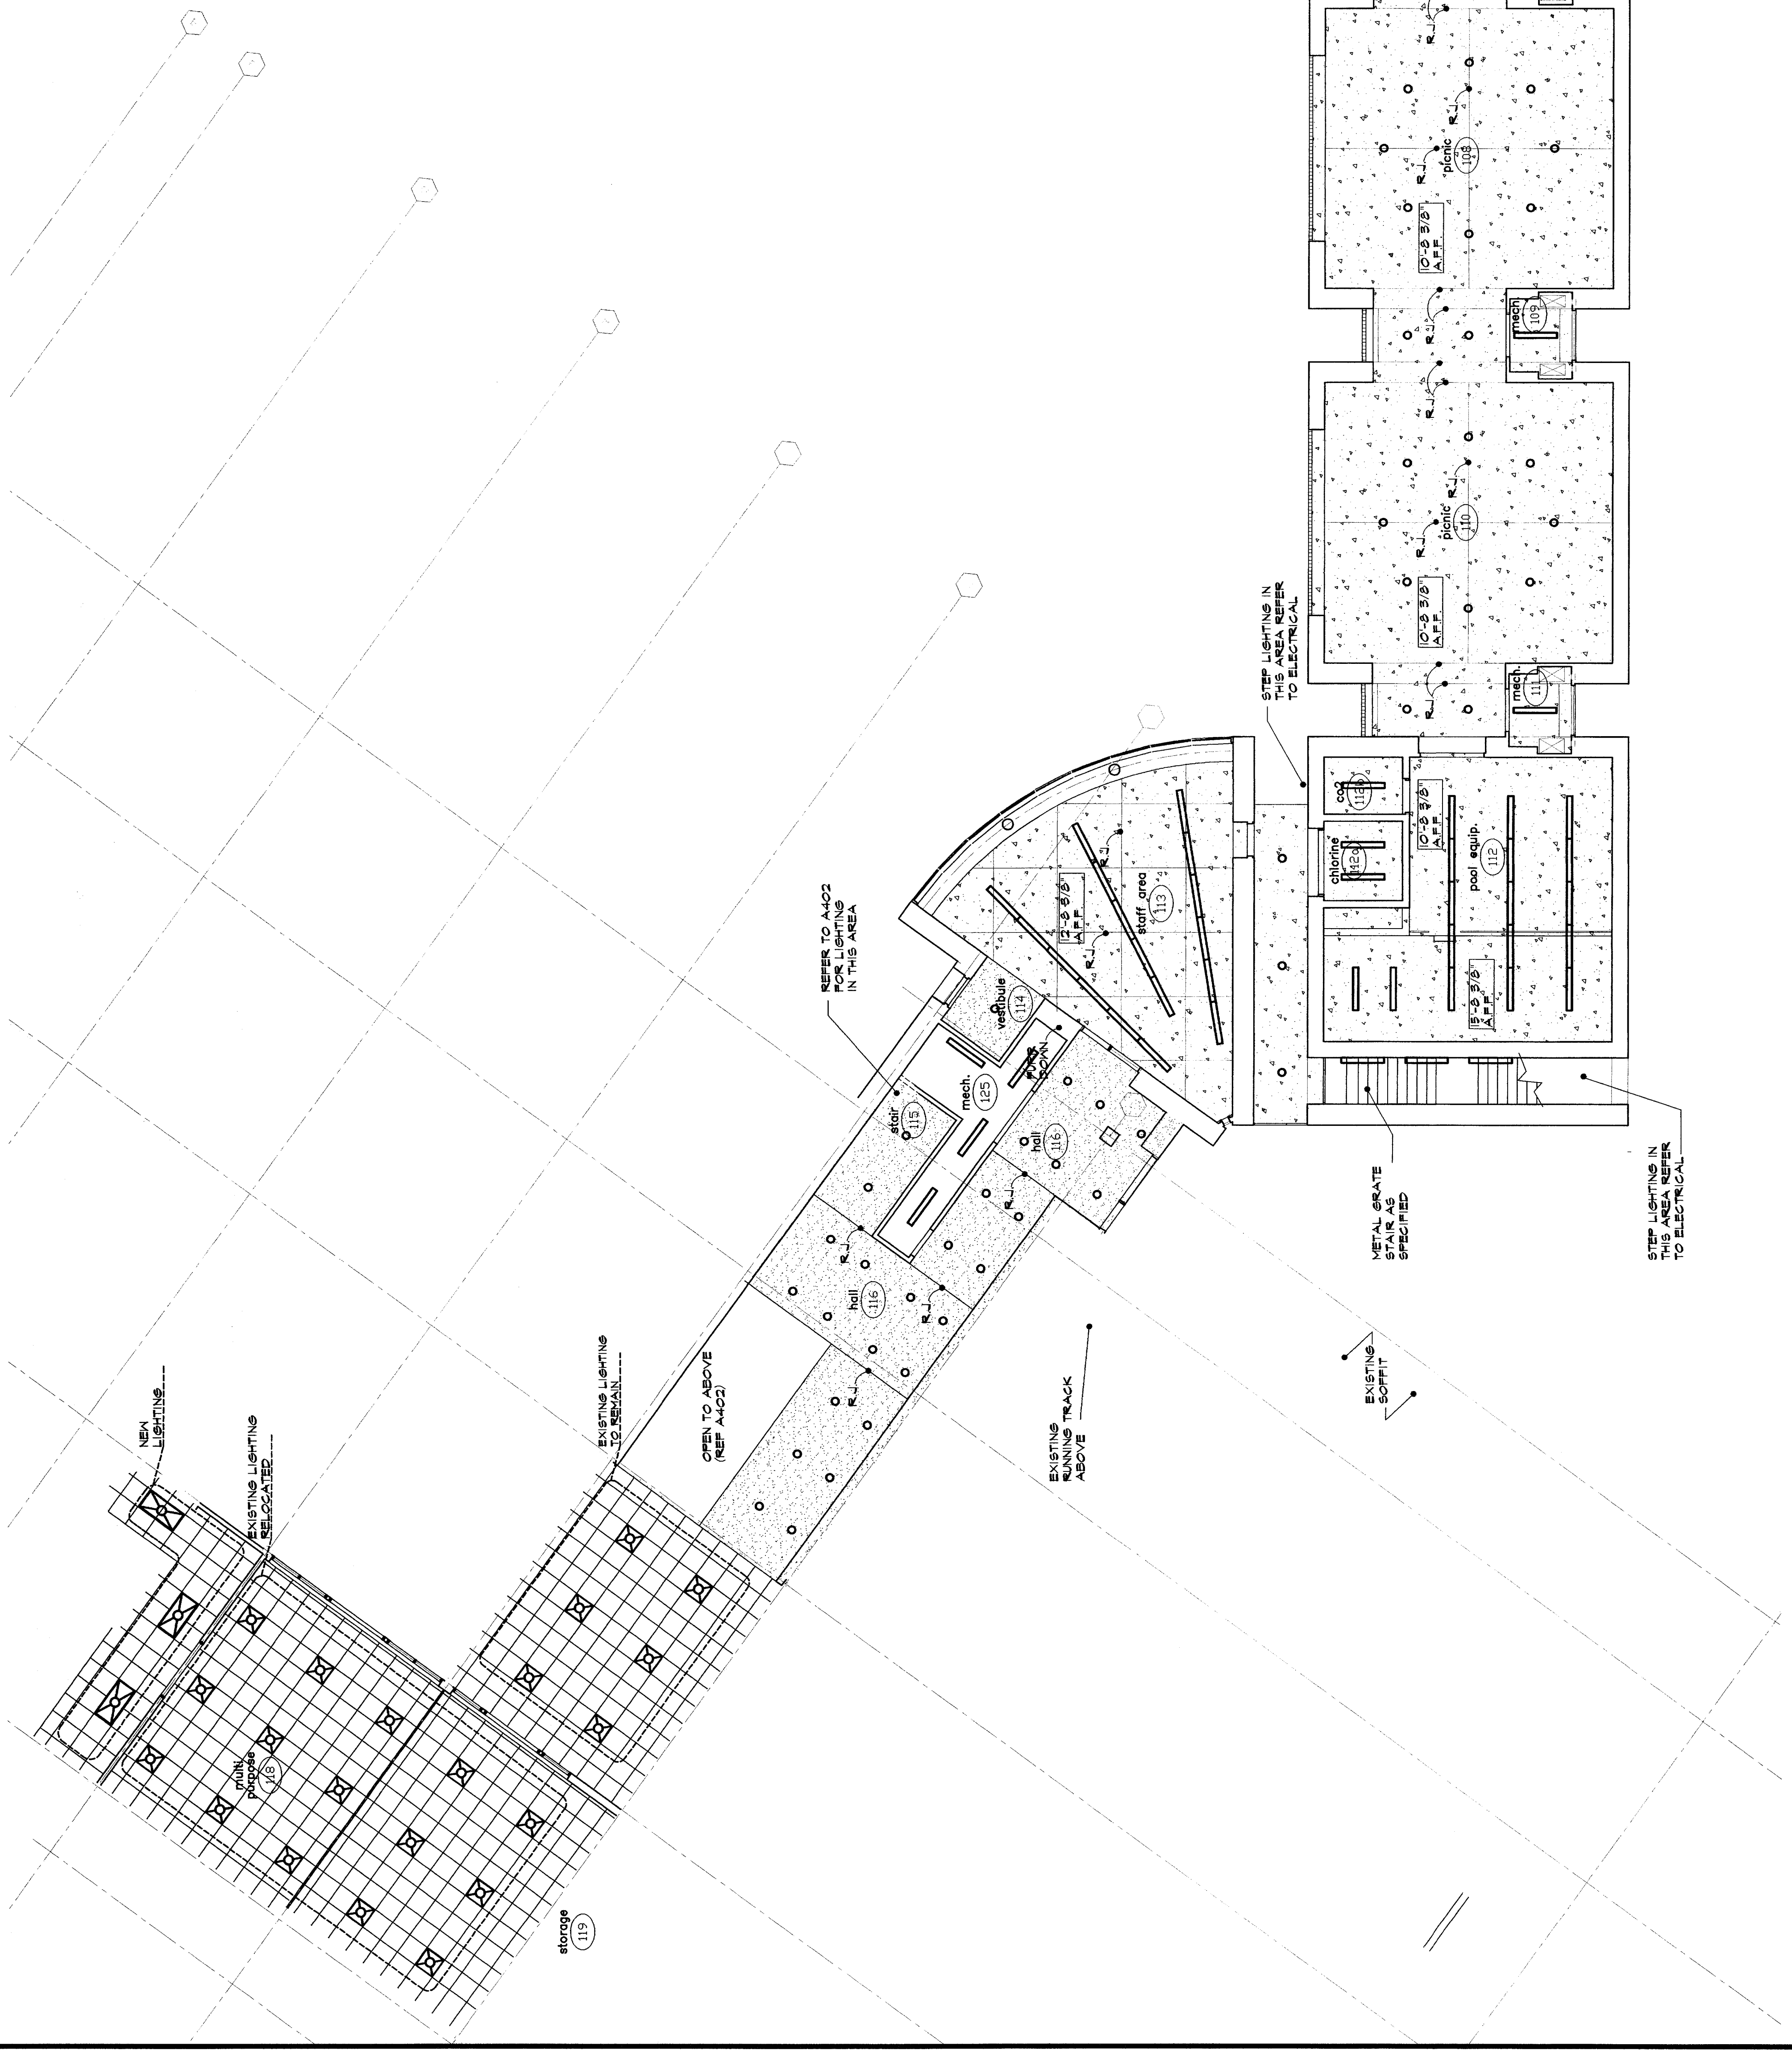

**1 lower level reflected ceiling plan**  
 1/8"=1'-0"

