




**7** interior elevation — rm. #211

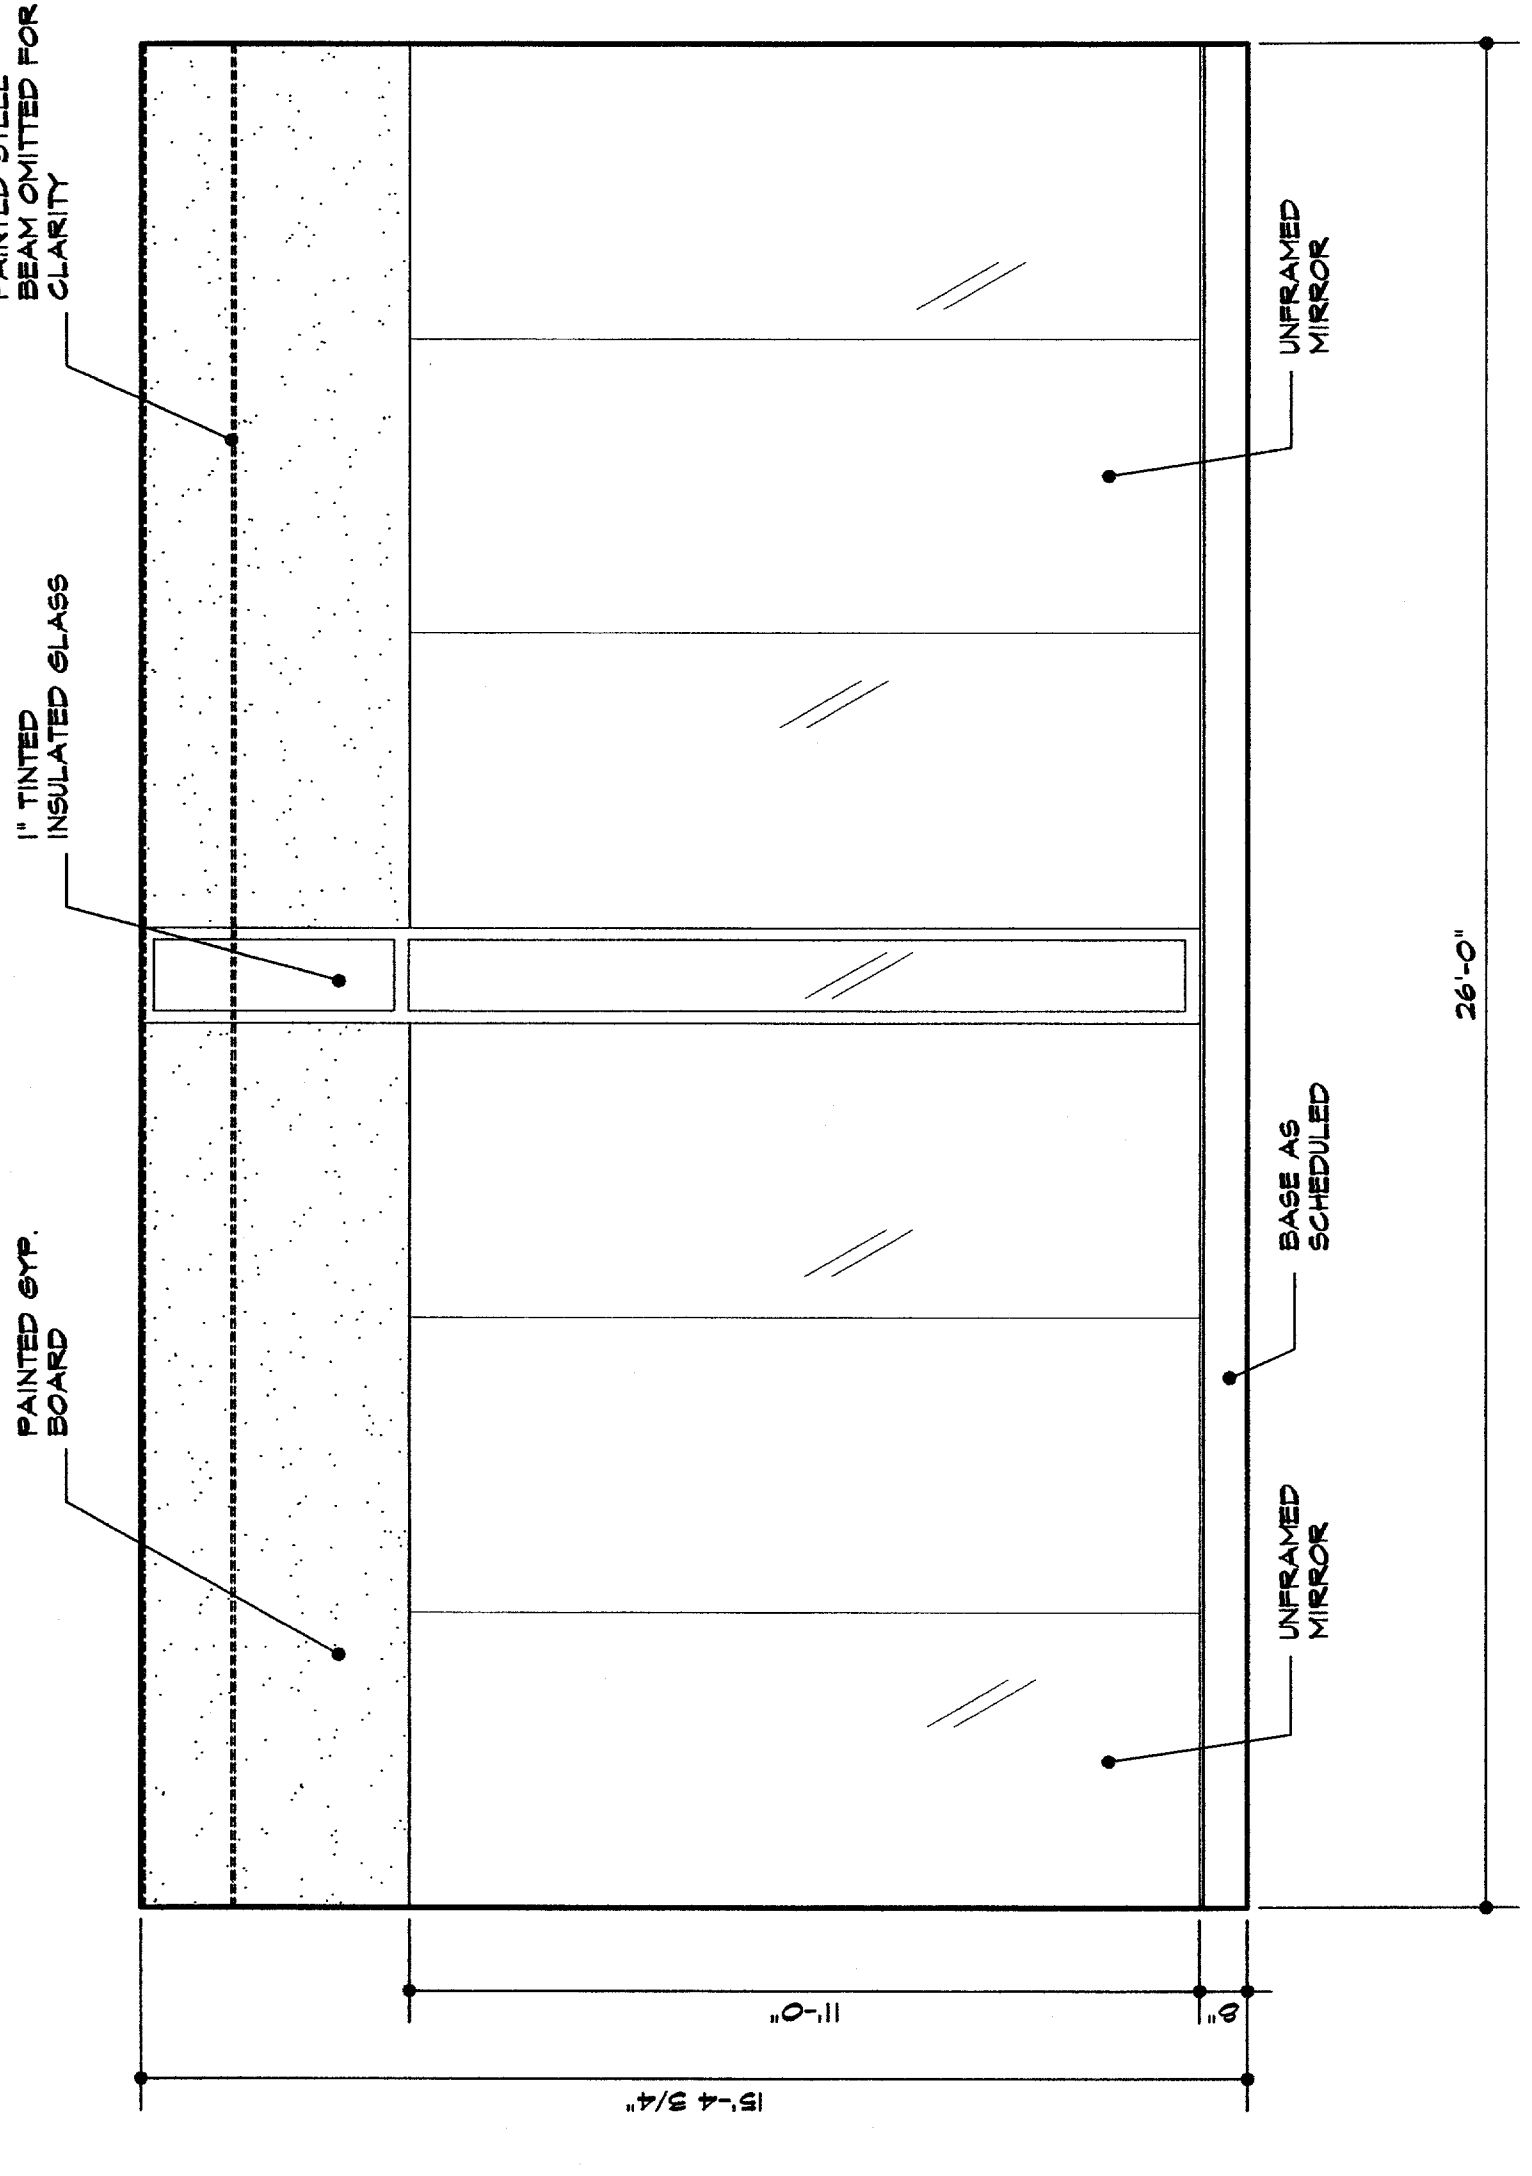


**8** interior elevation

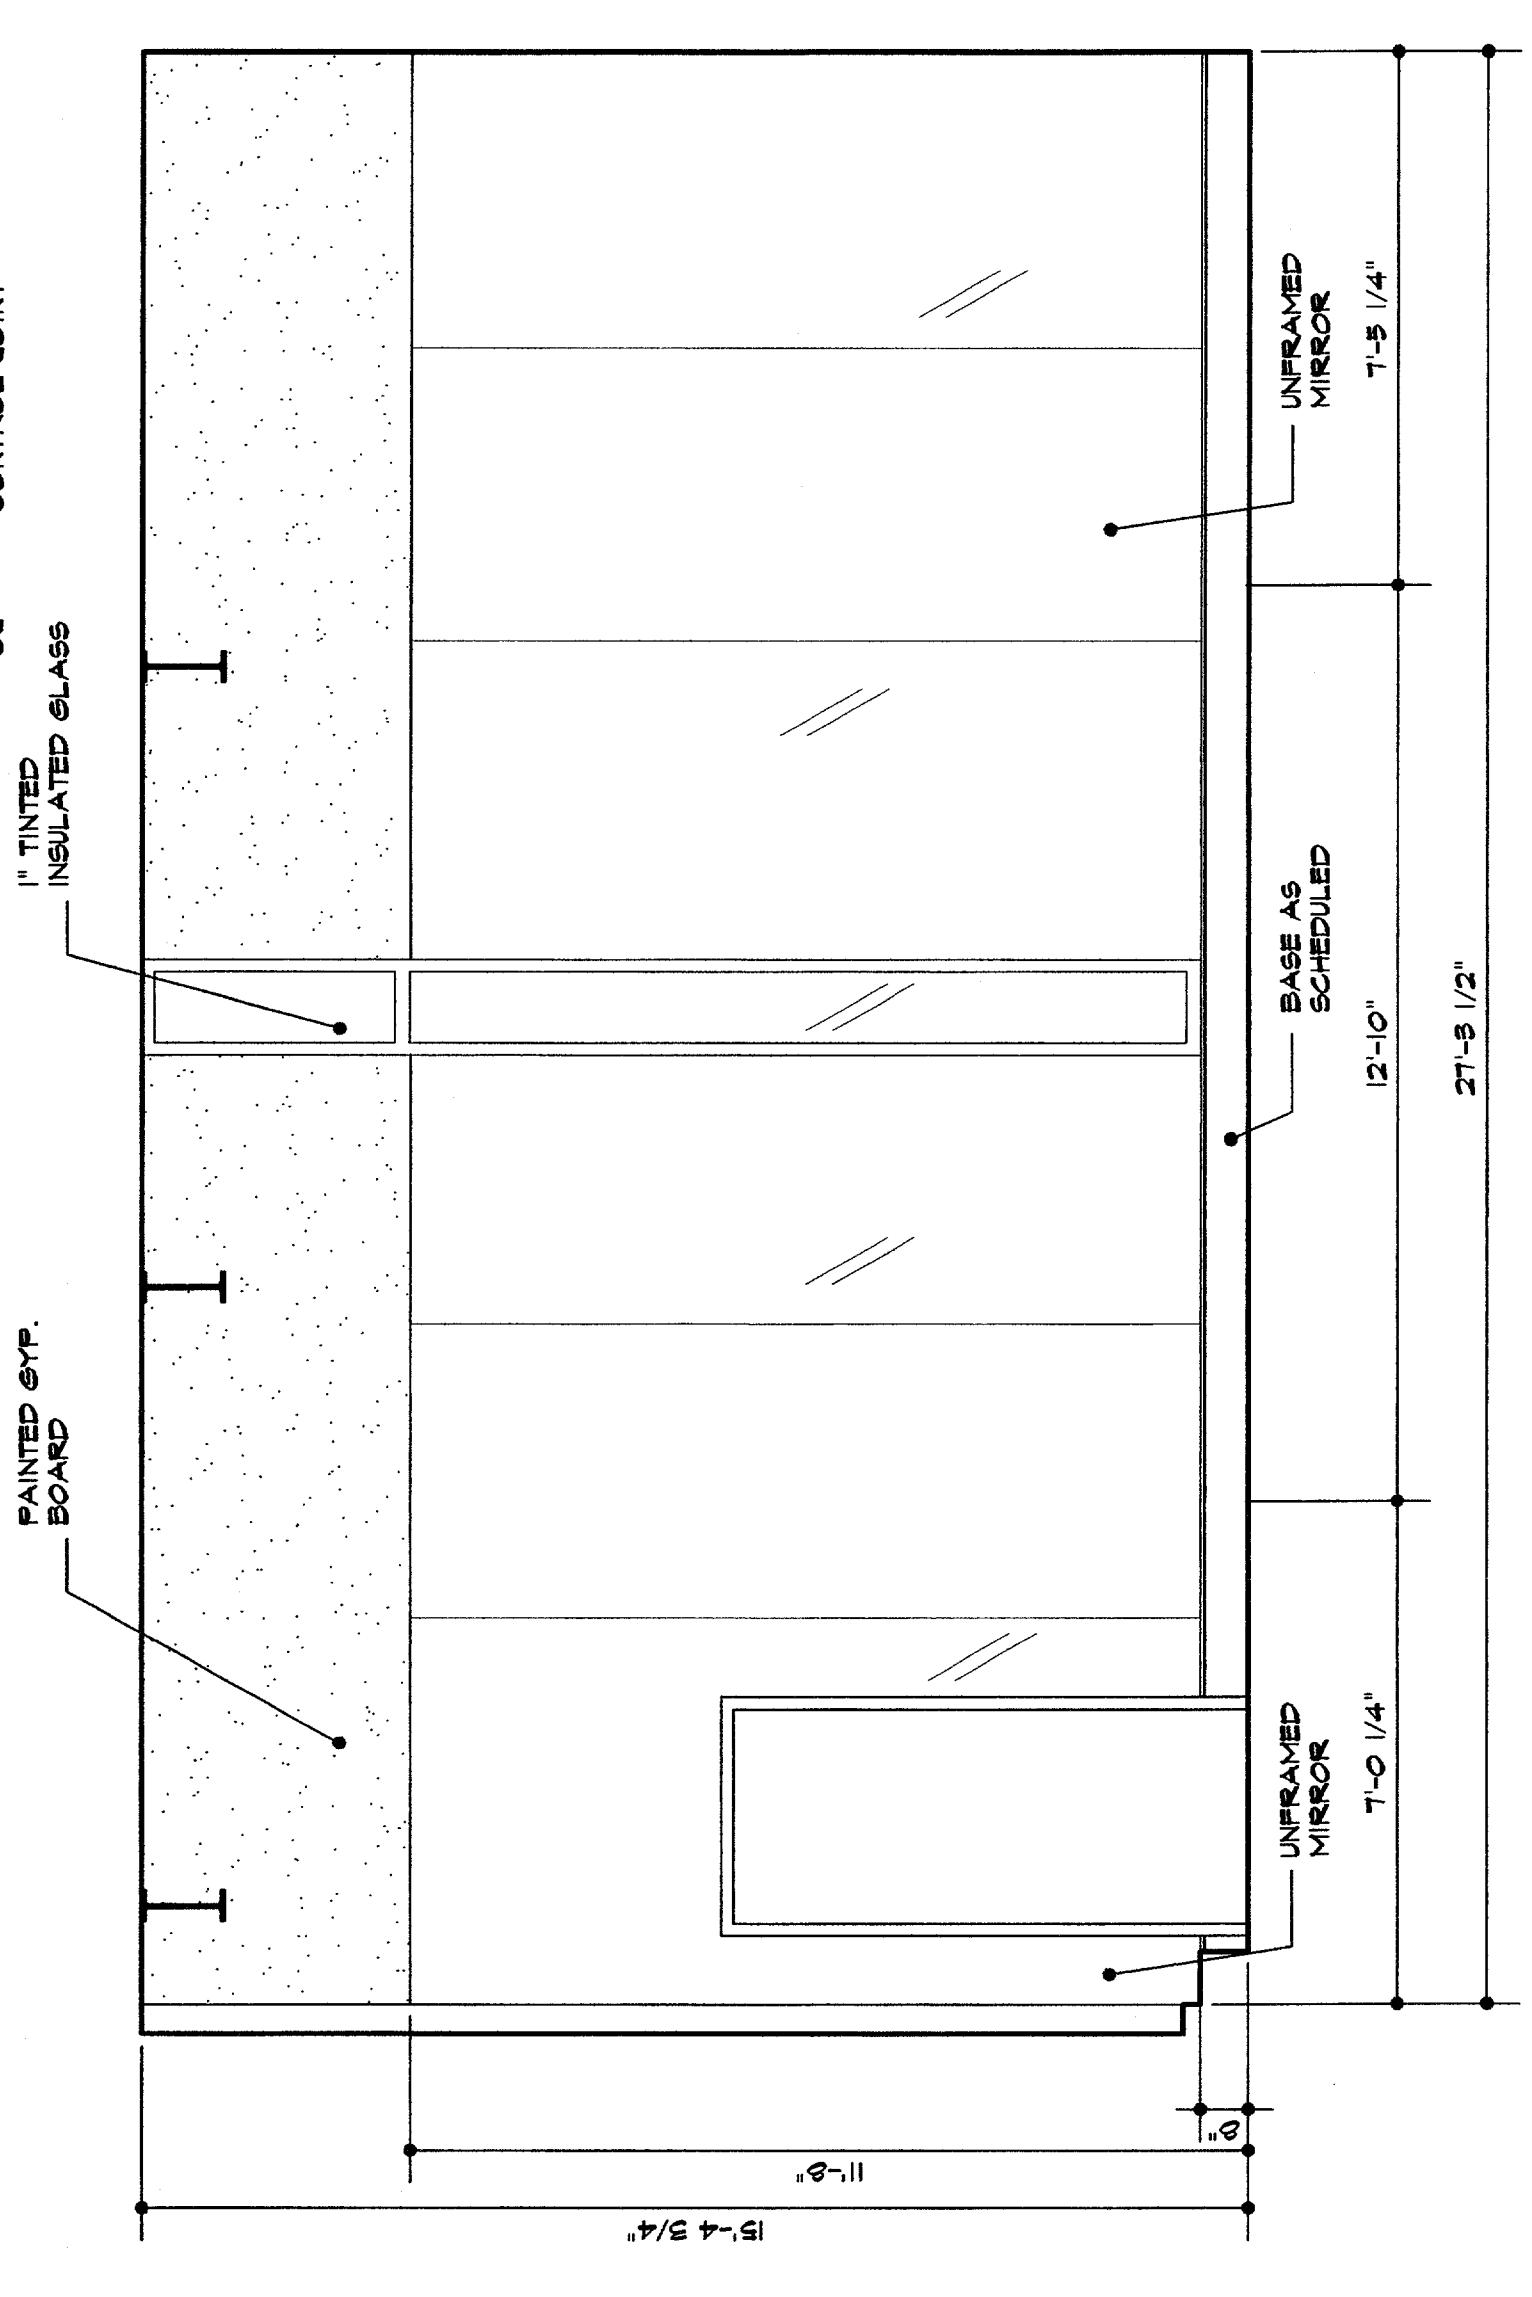


**9** interior elevation — rm. #201

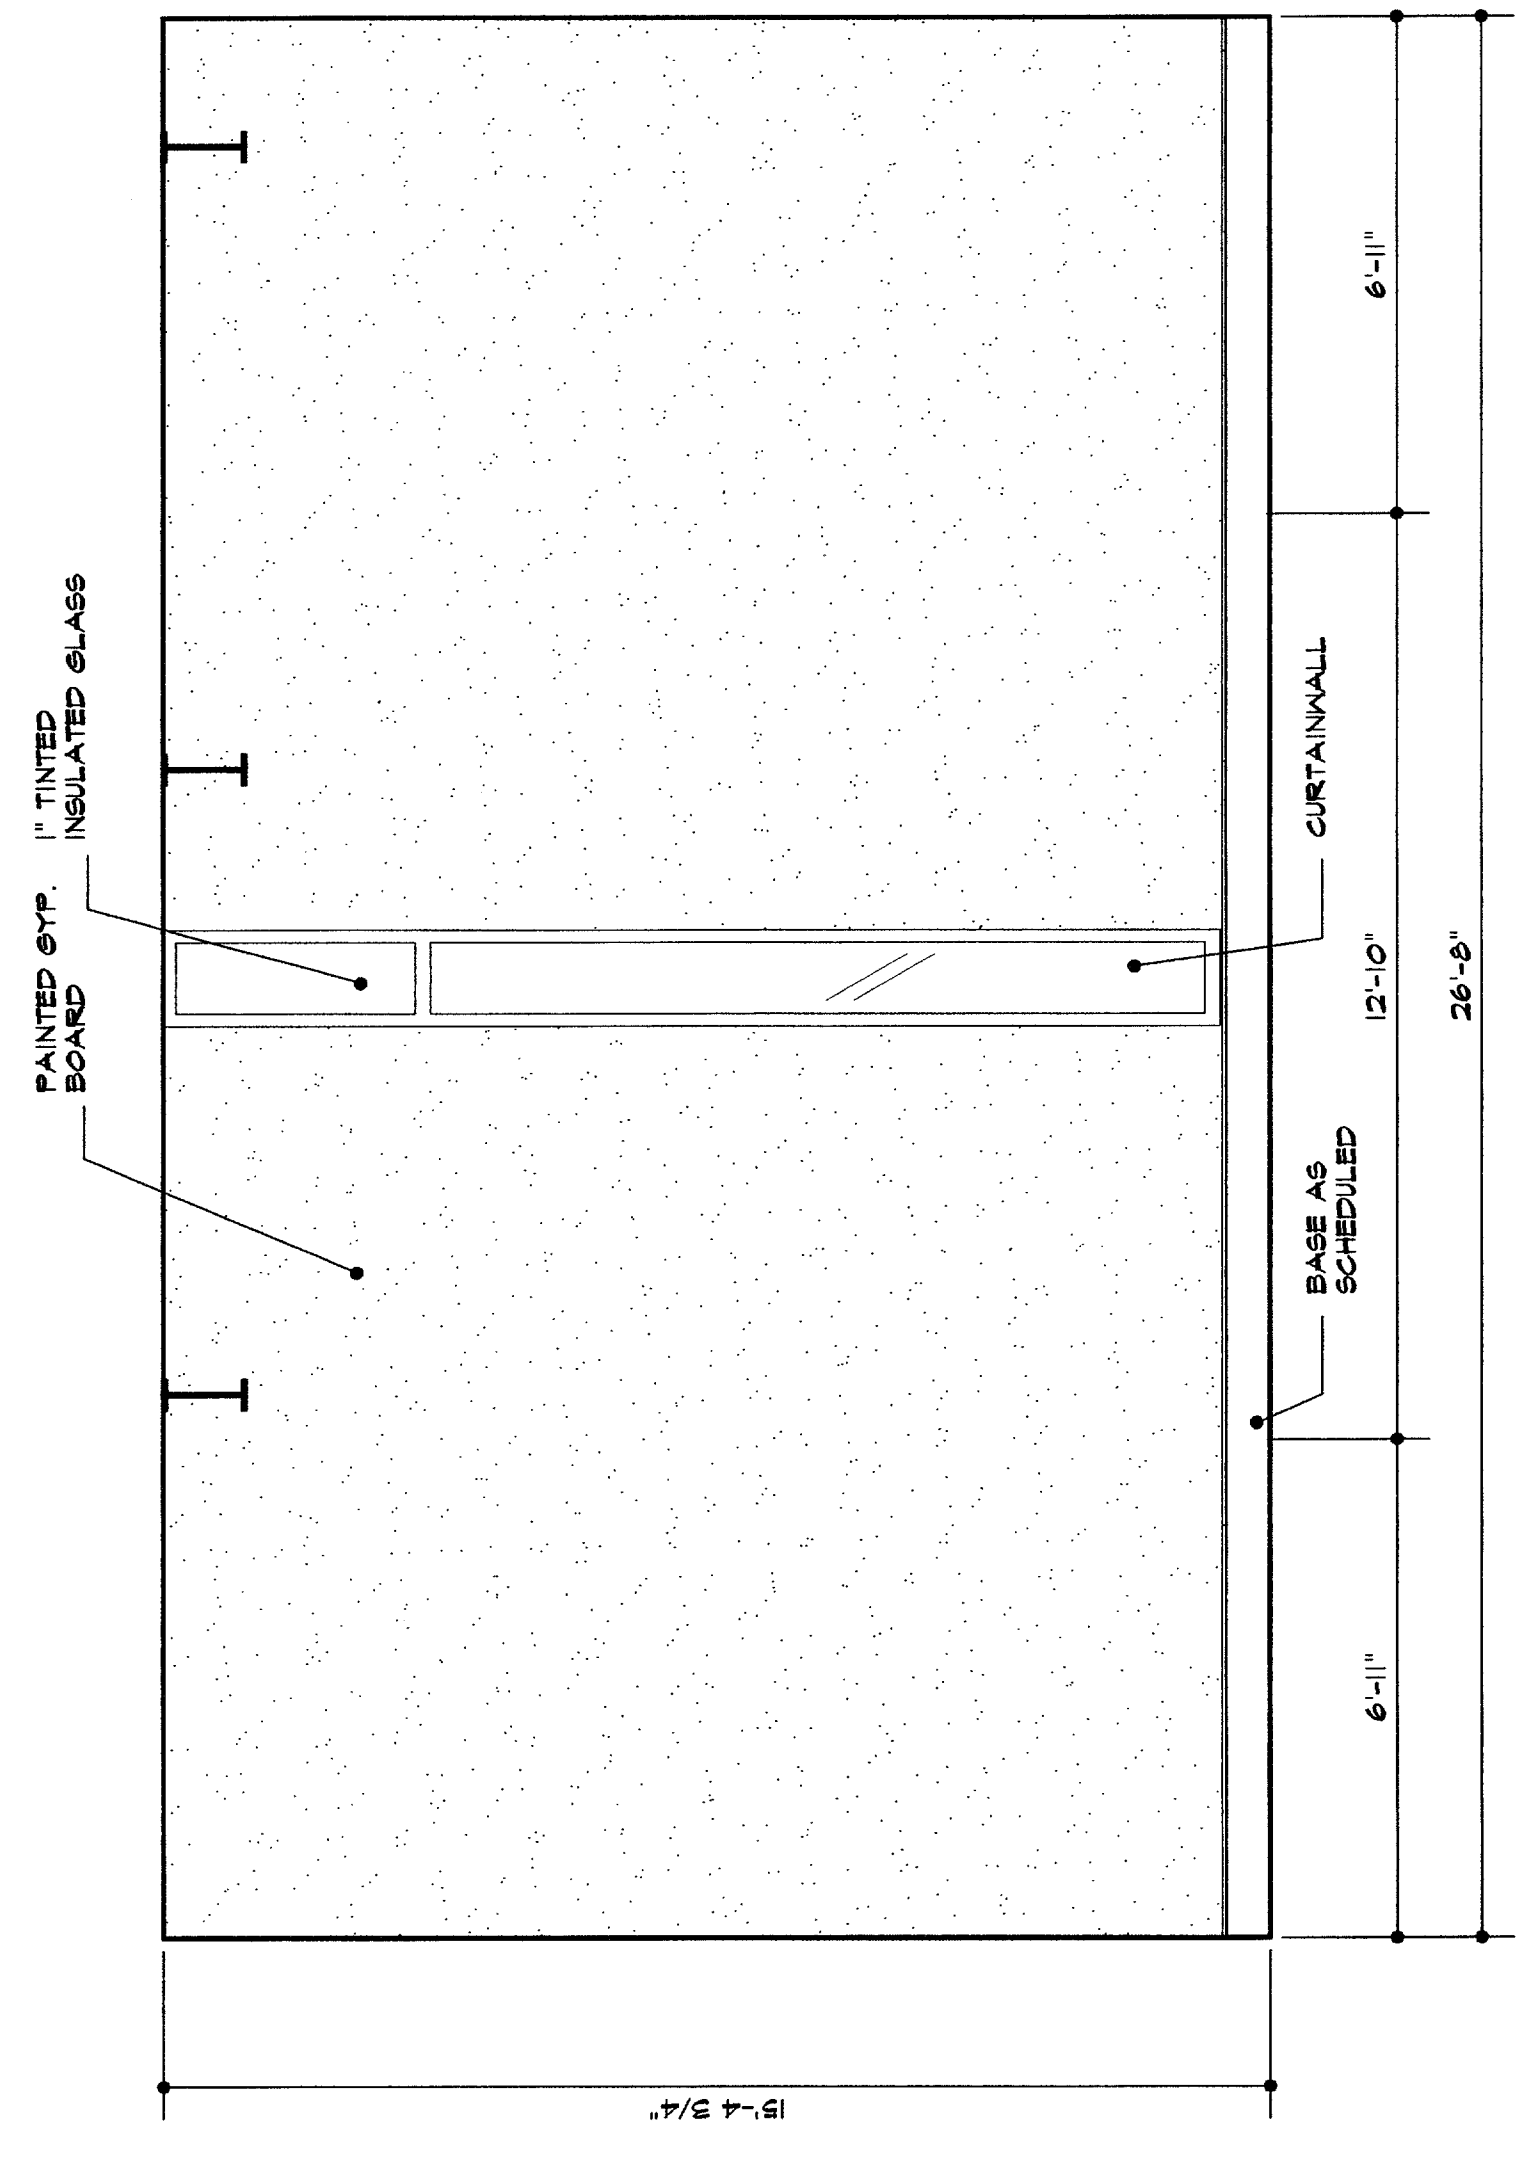


**4** interior elevation — rm. #211

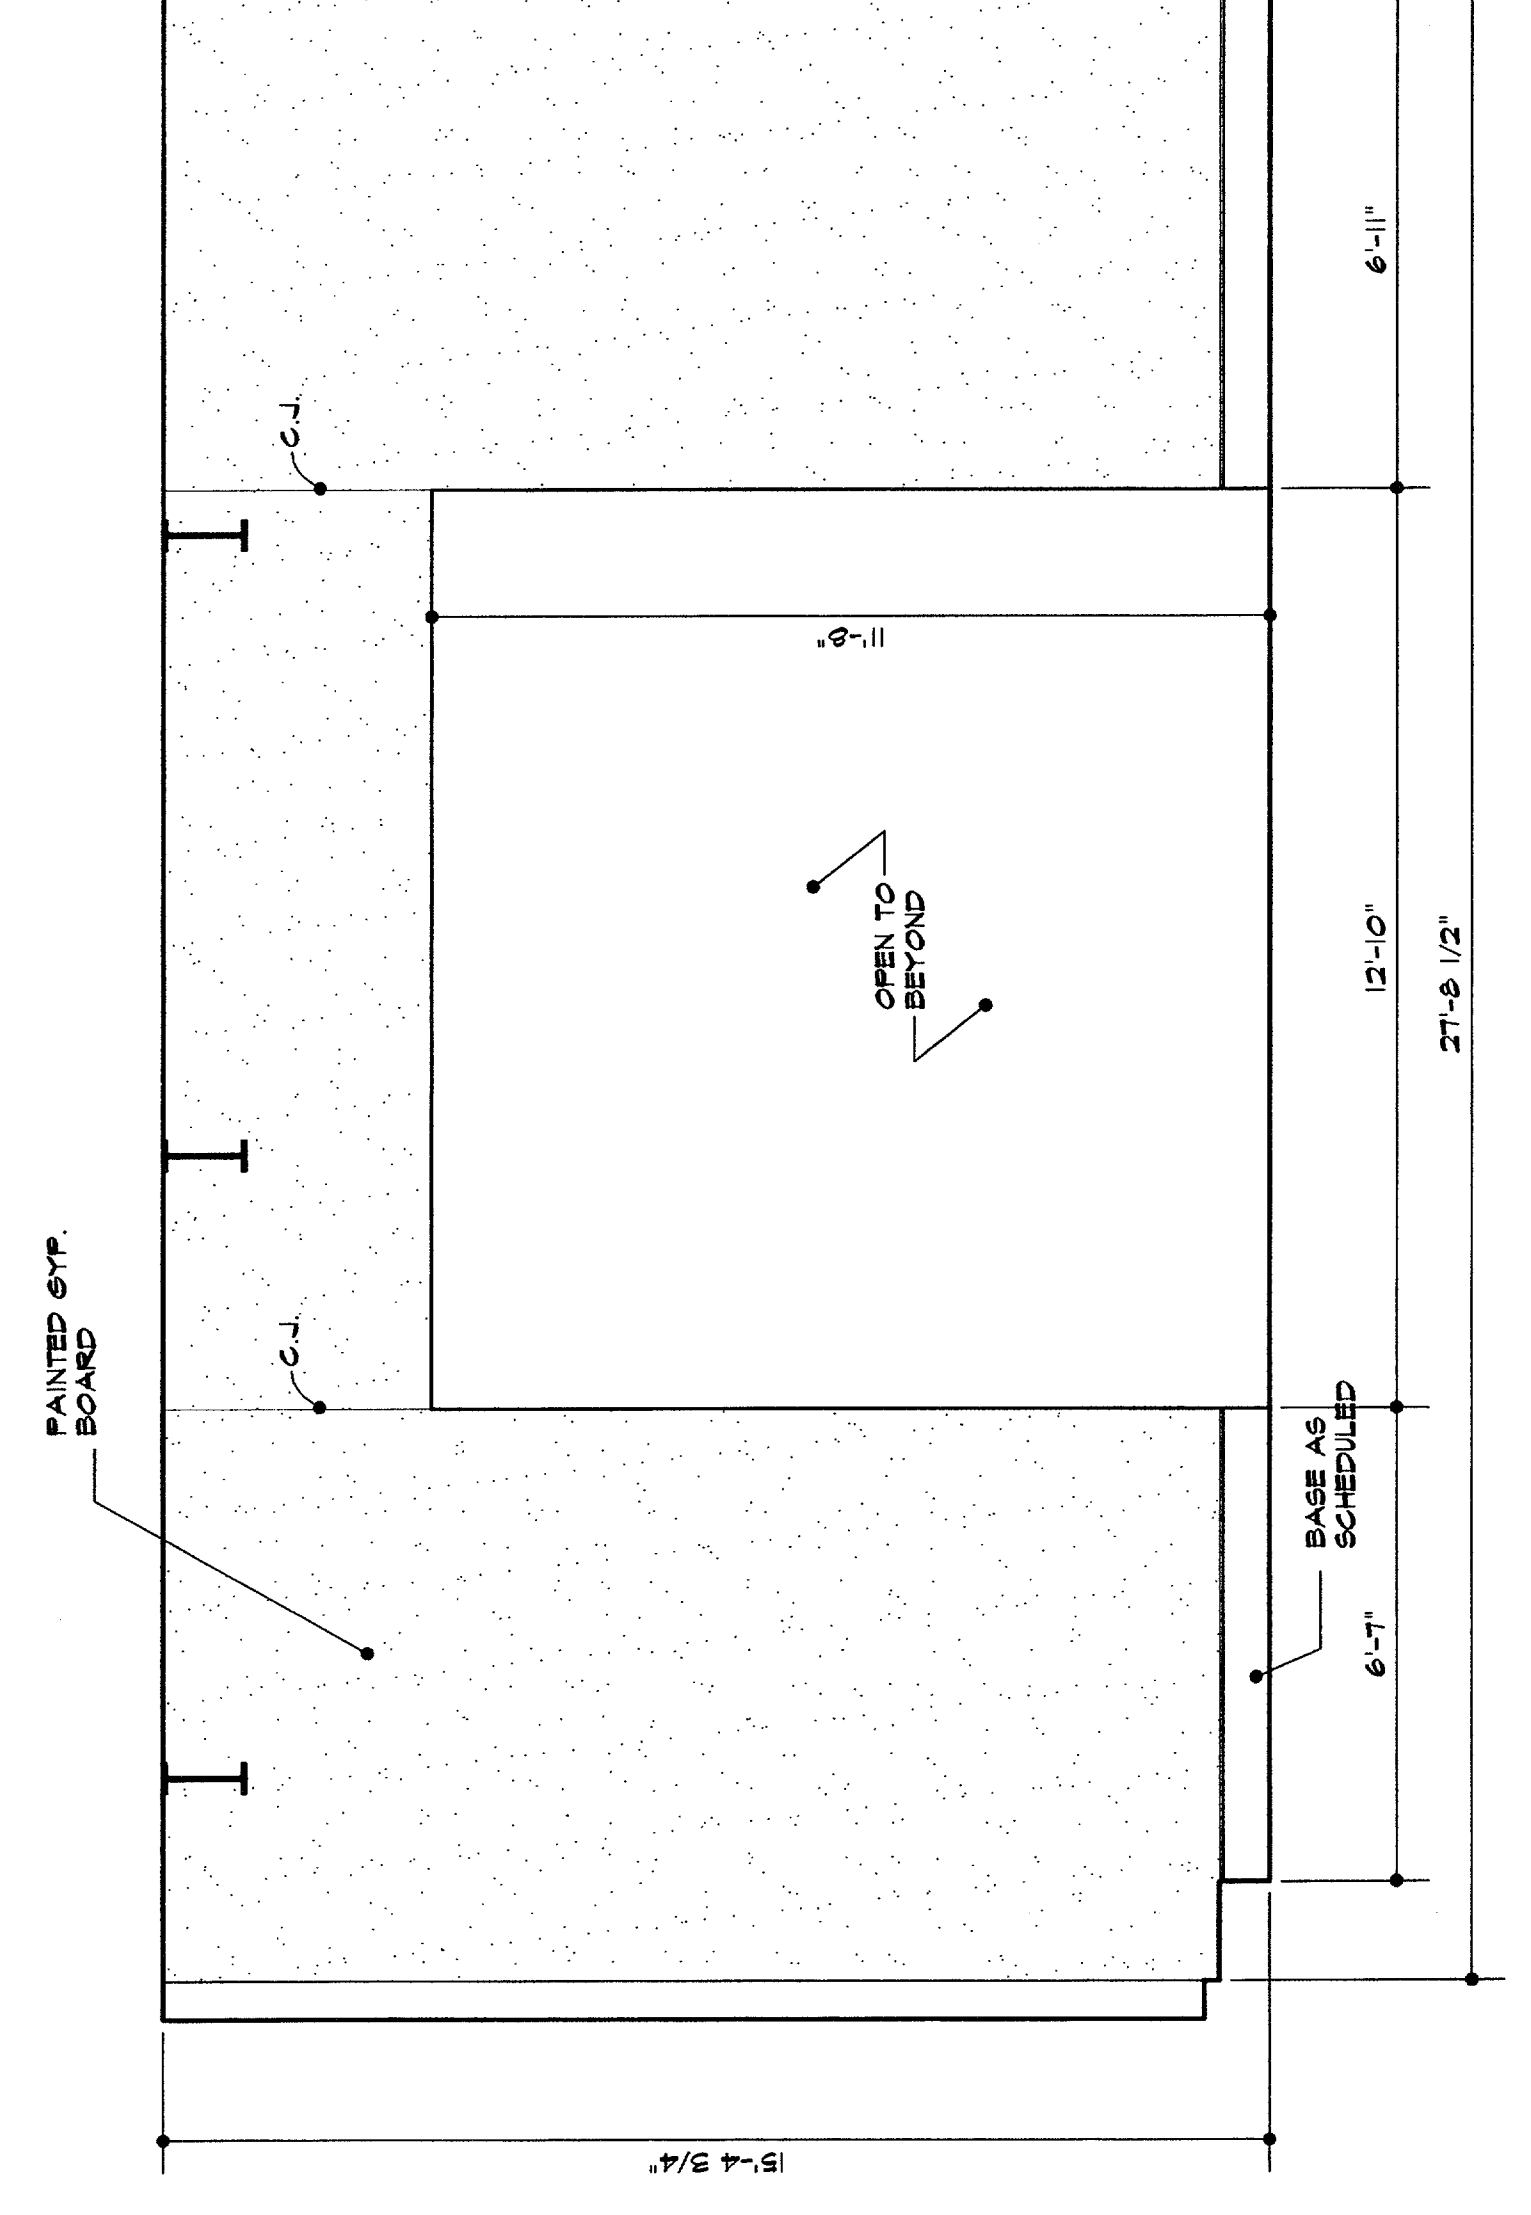


**5** interior elevation

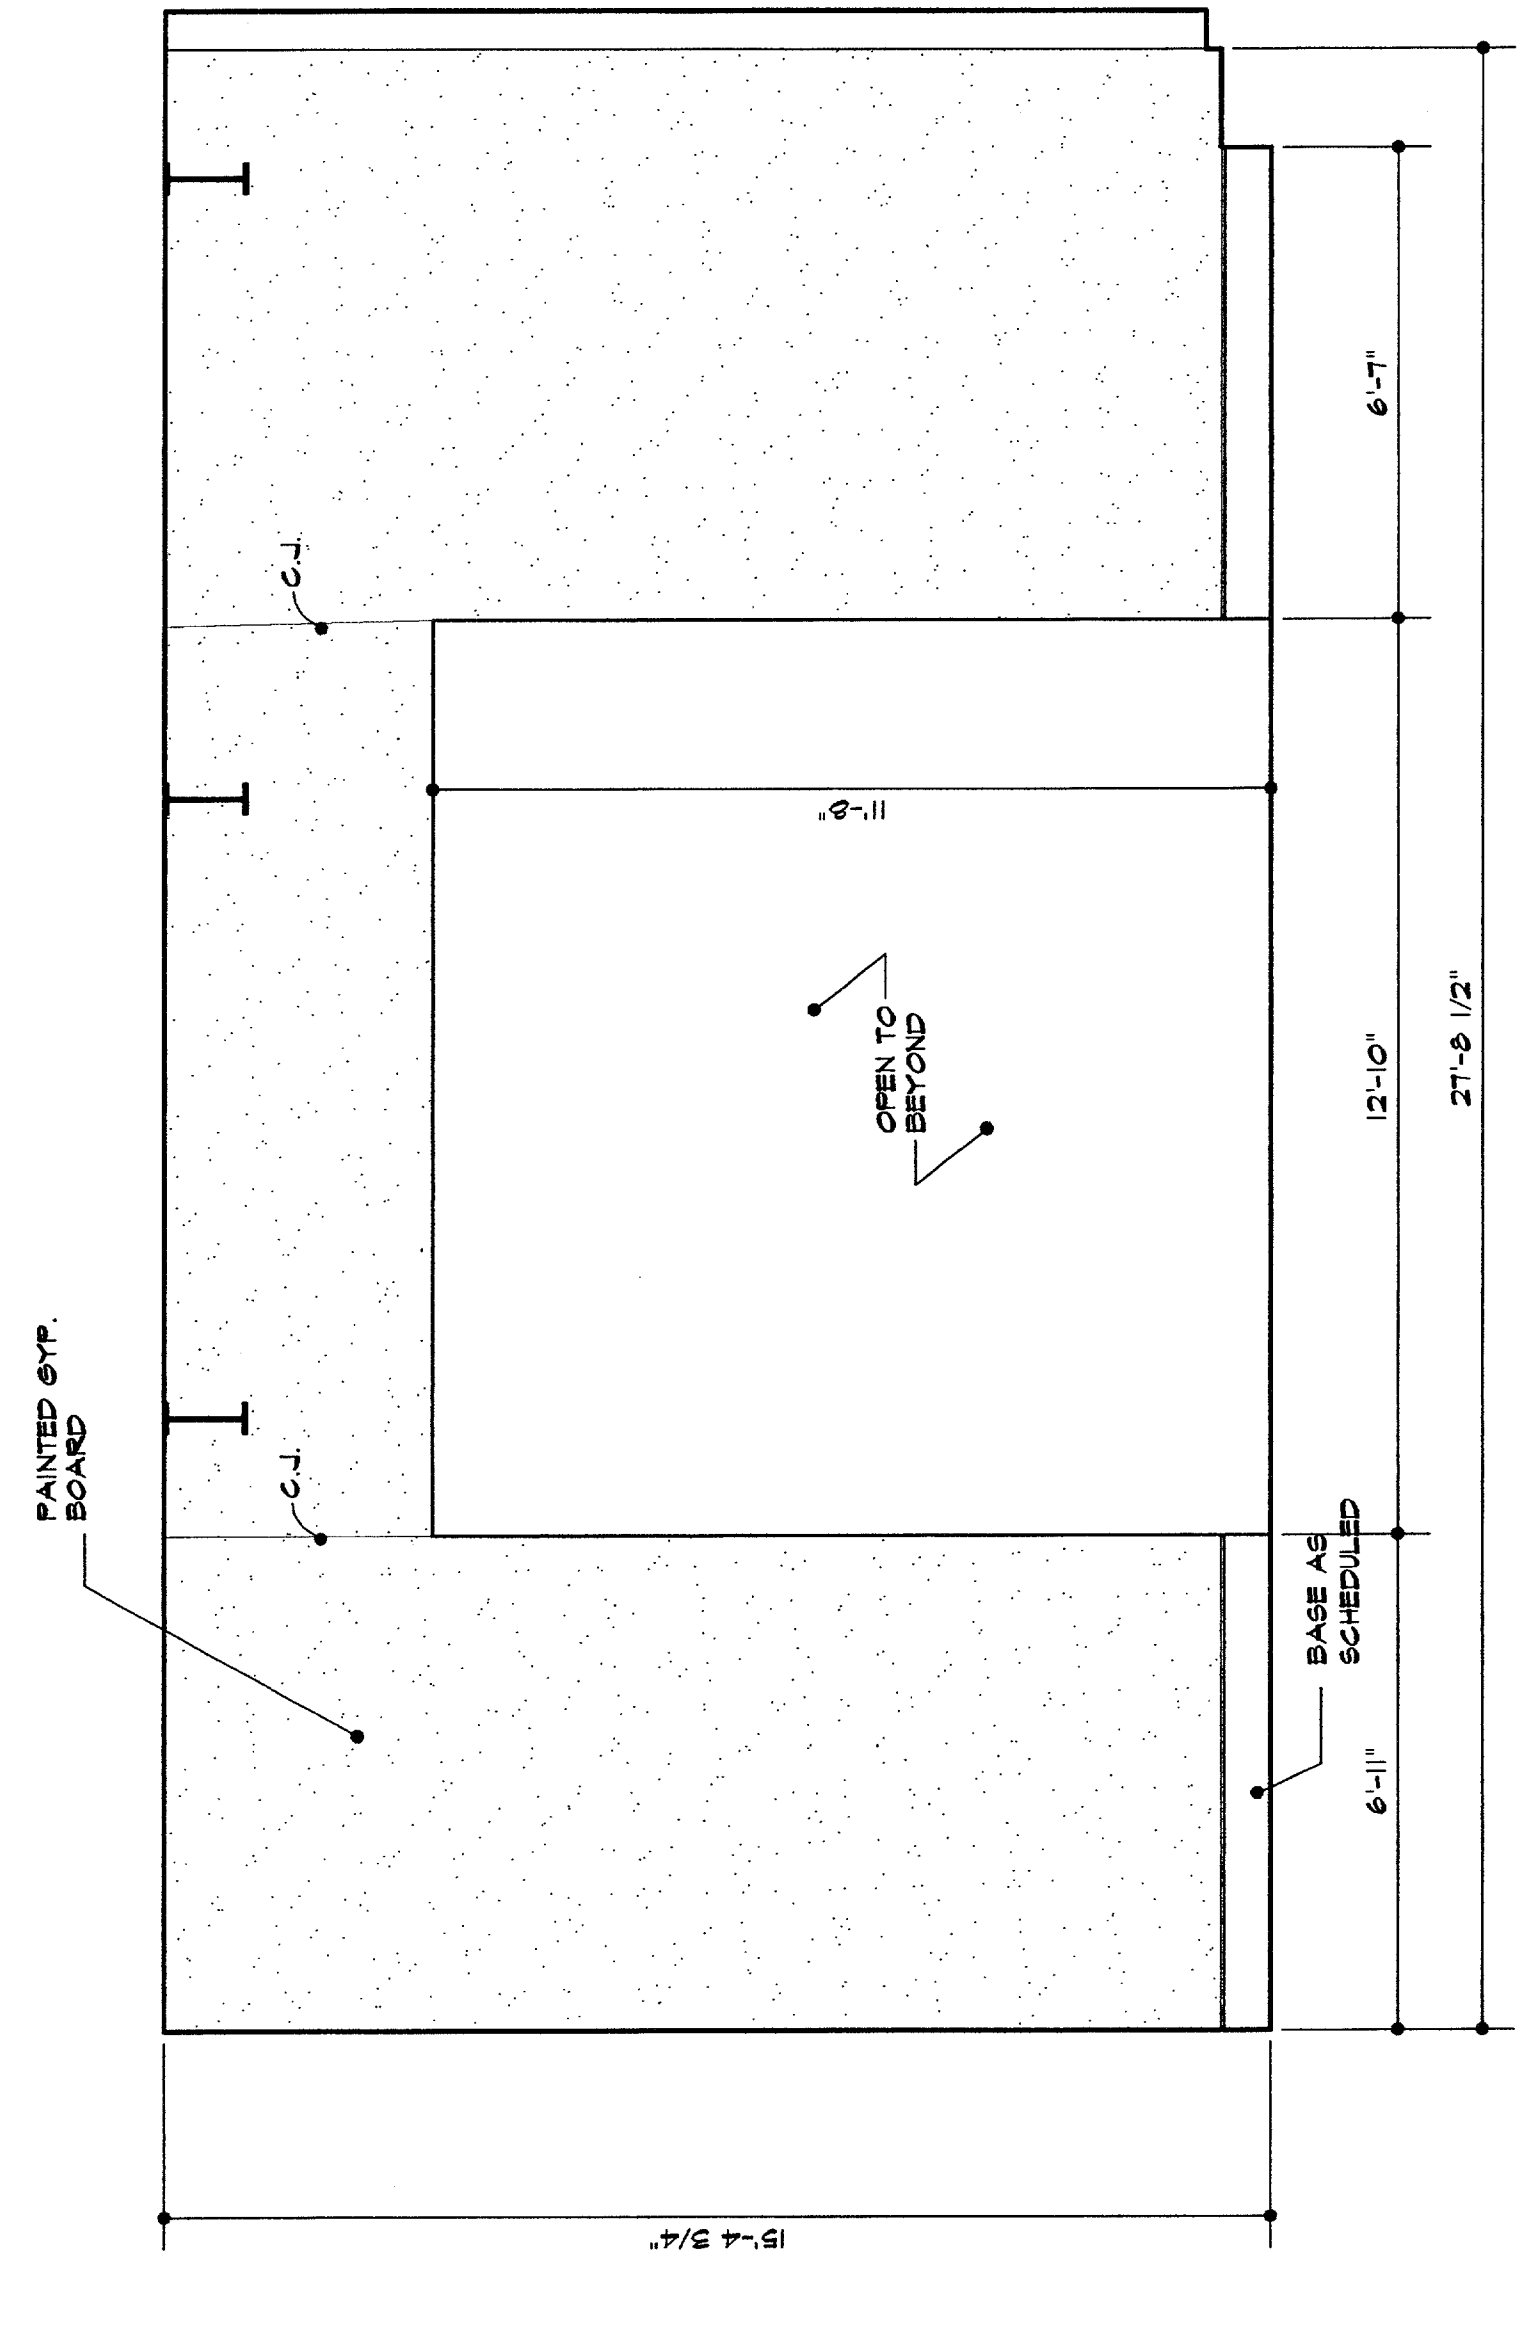


**6** interior elevation

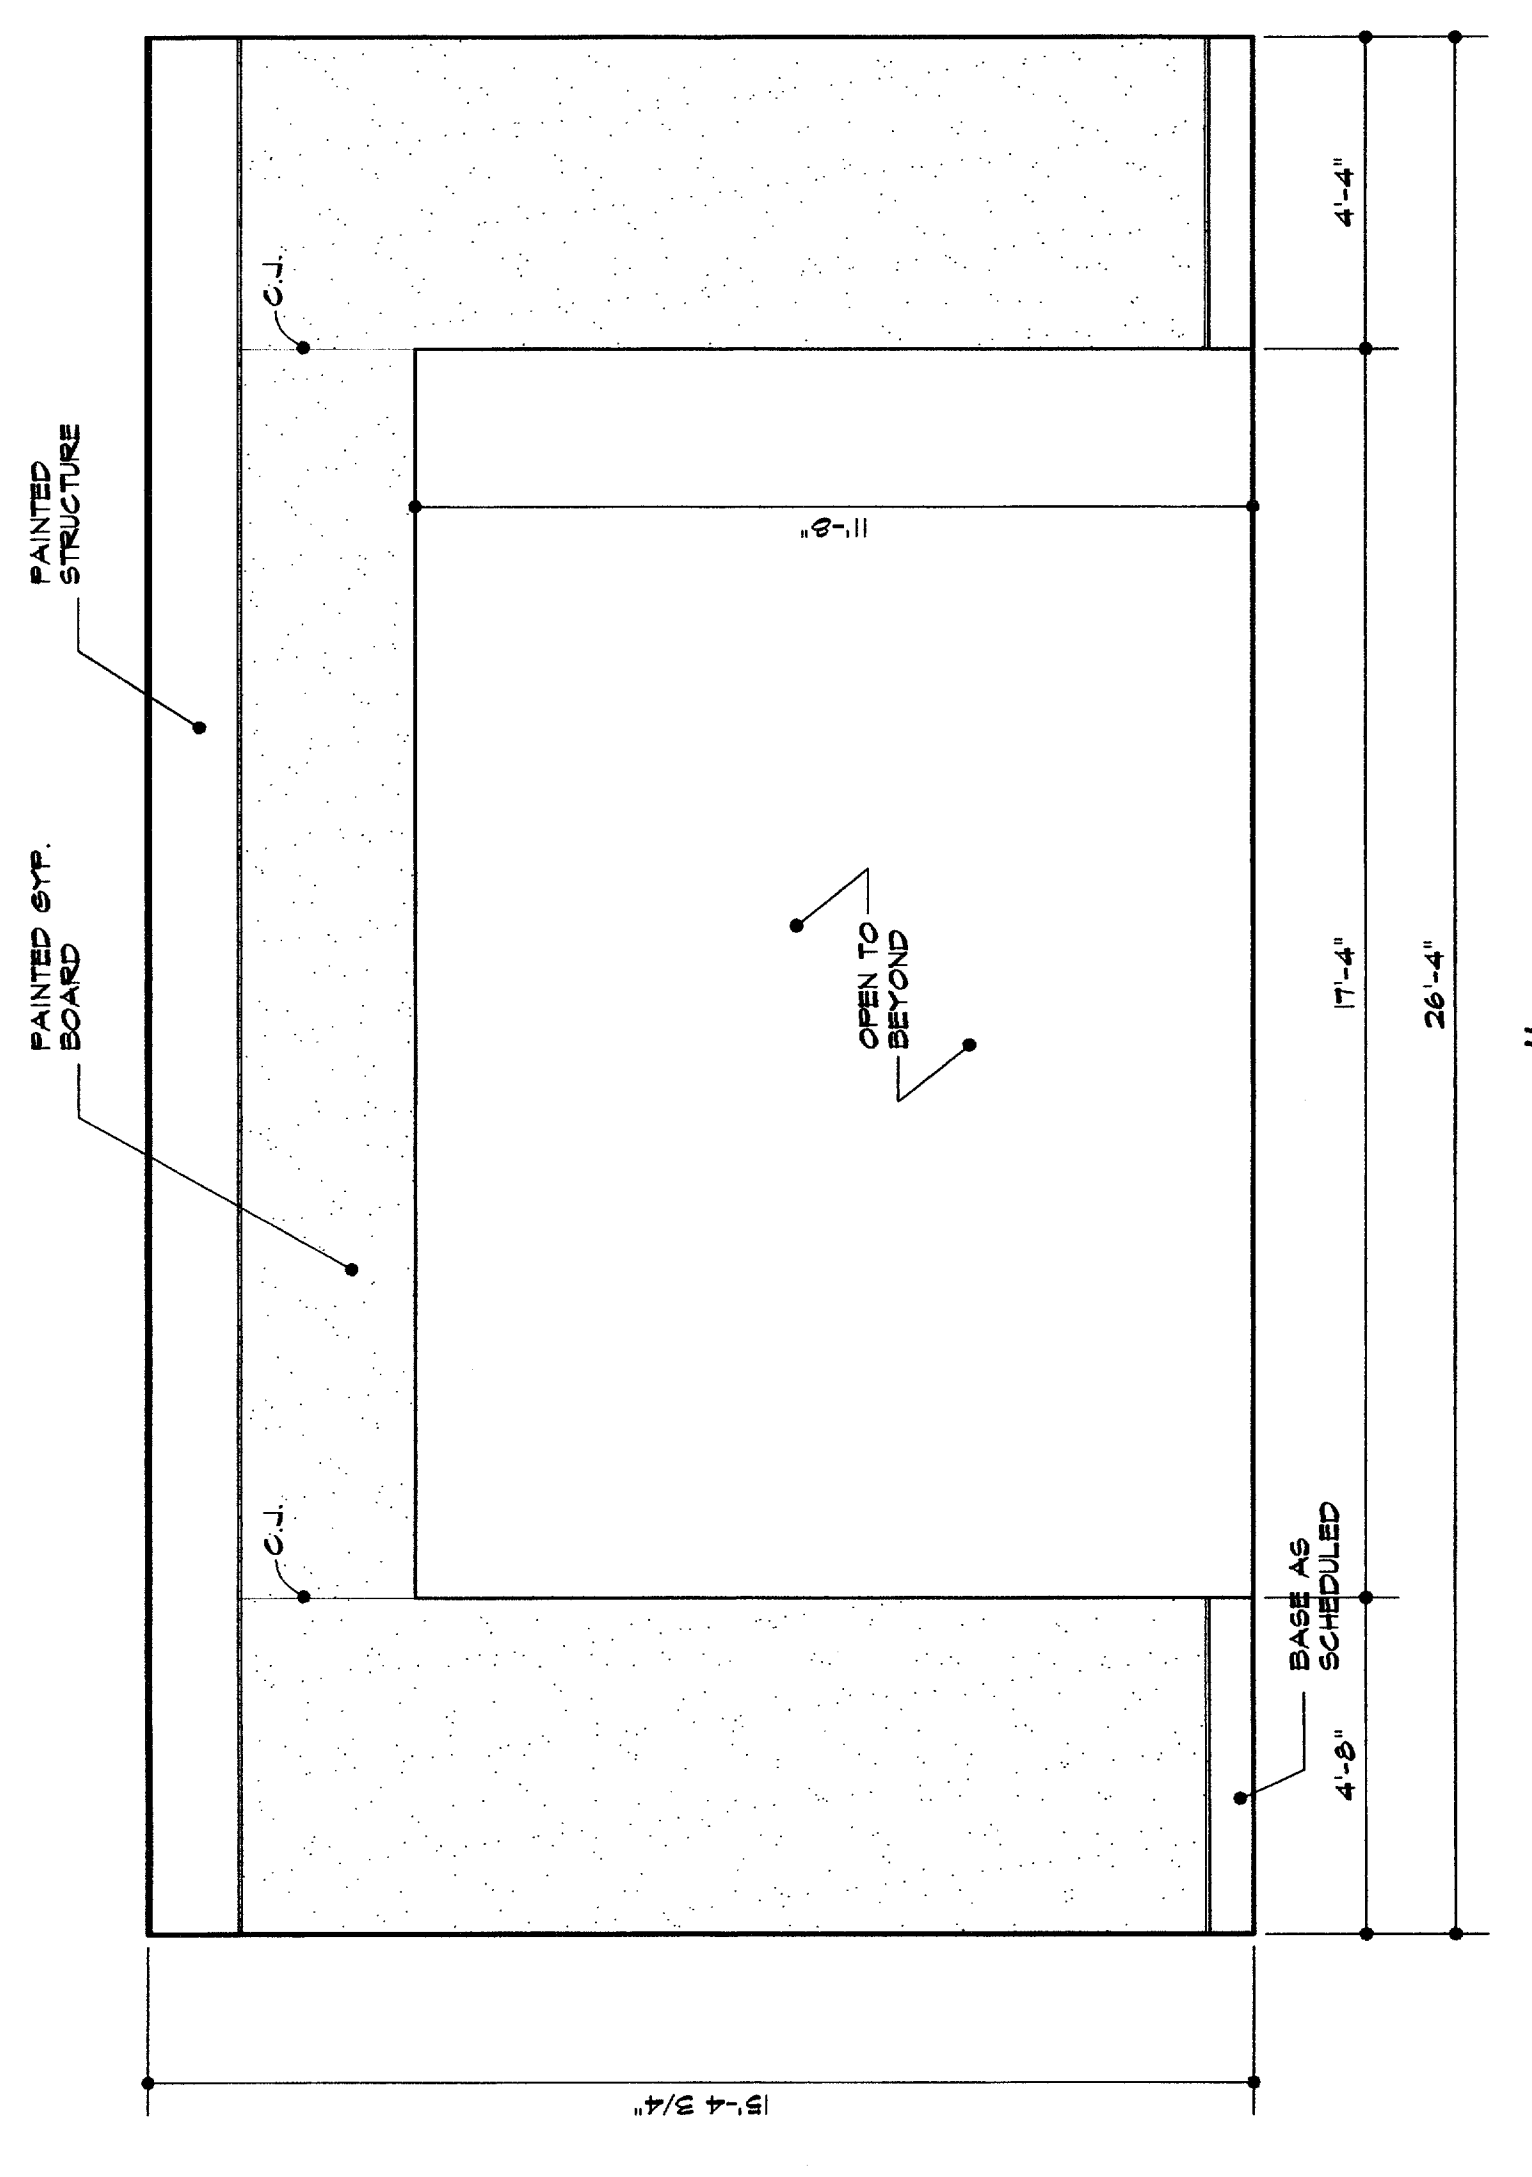

**1** interior elevation — rm. #211

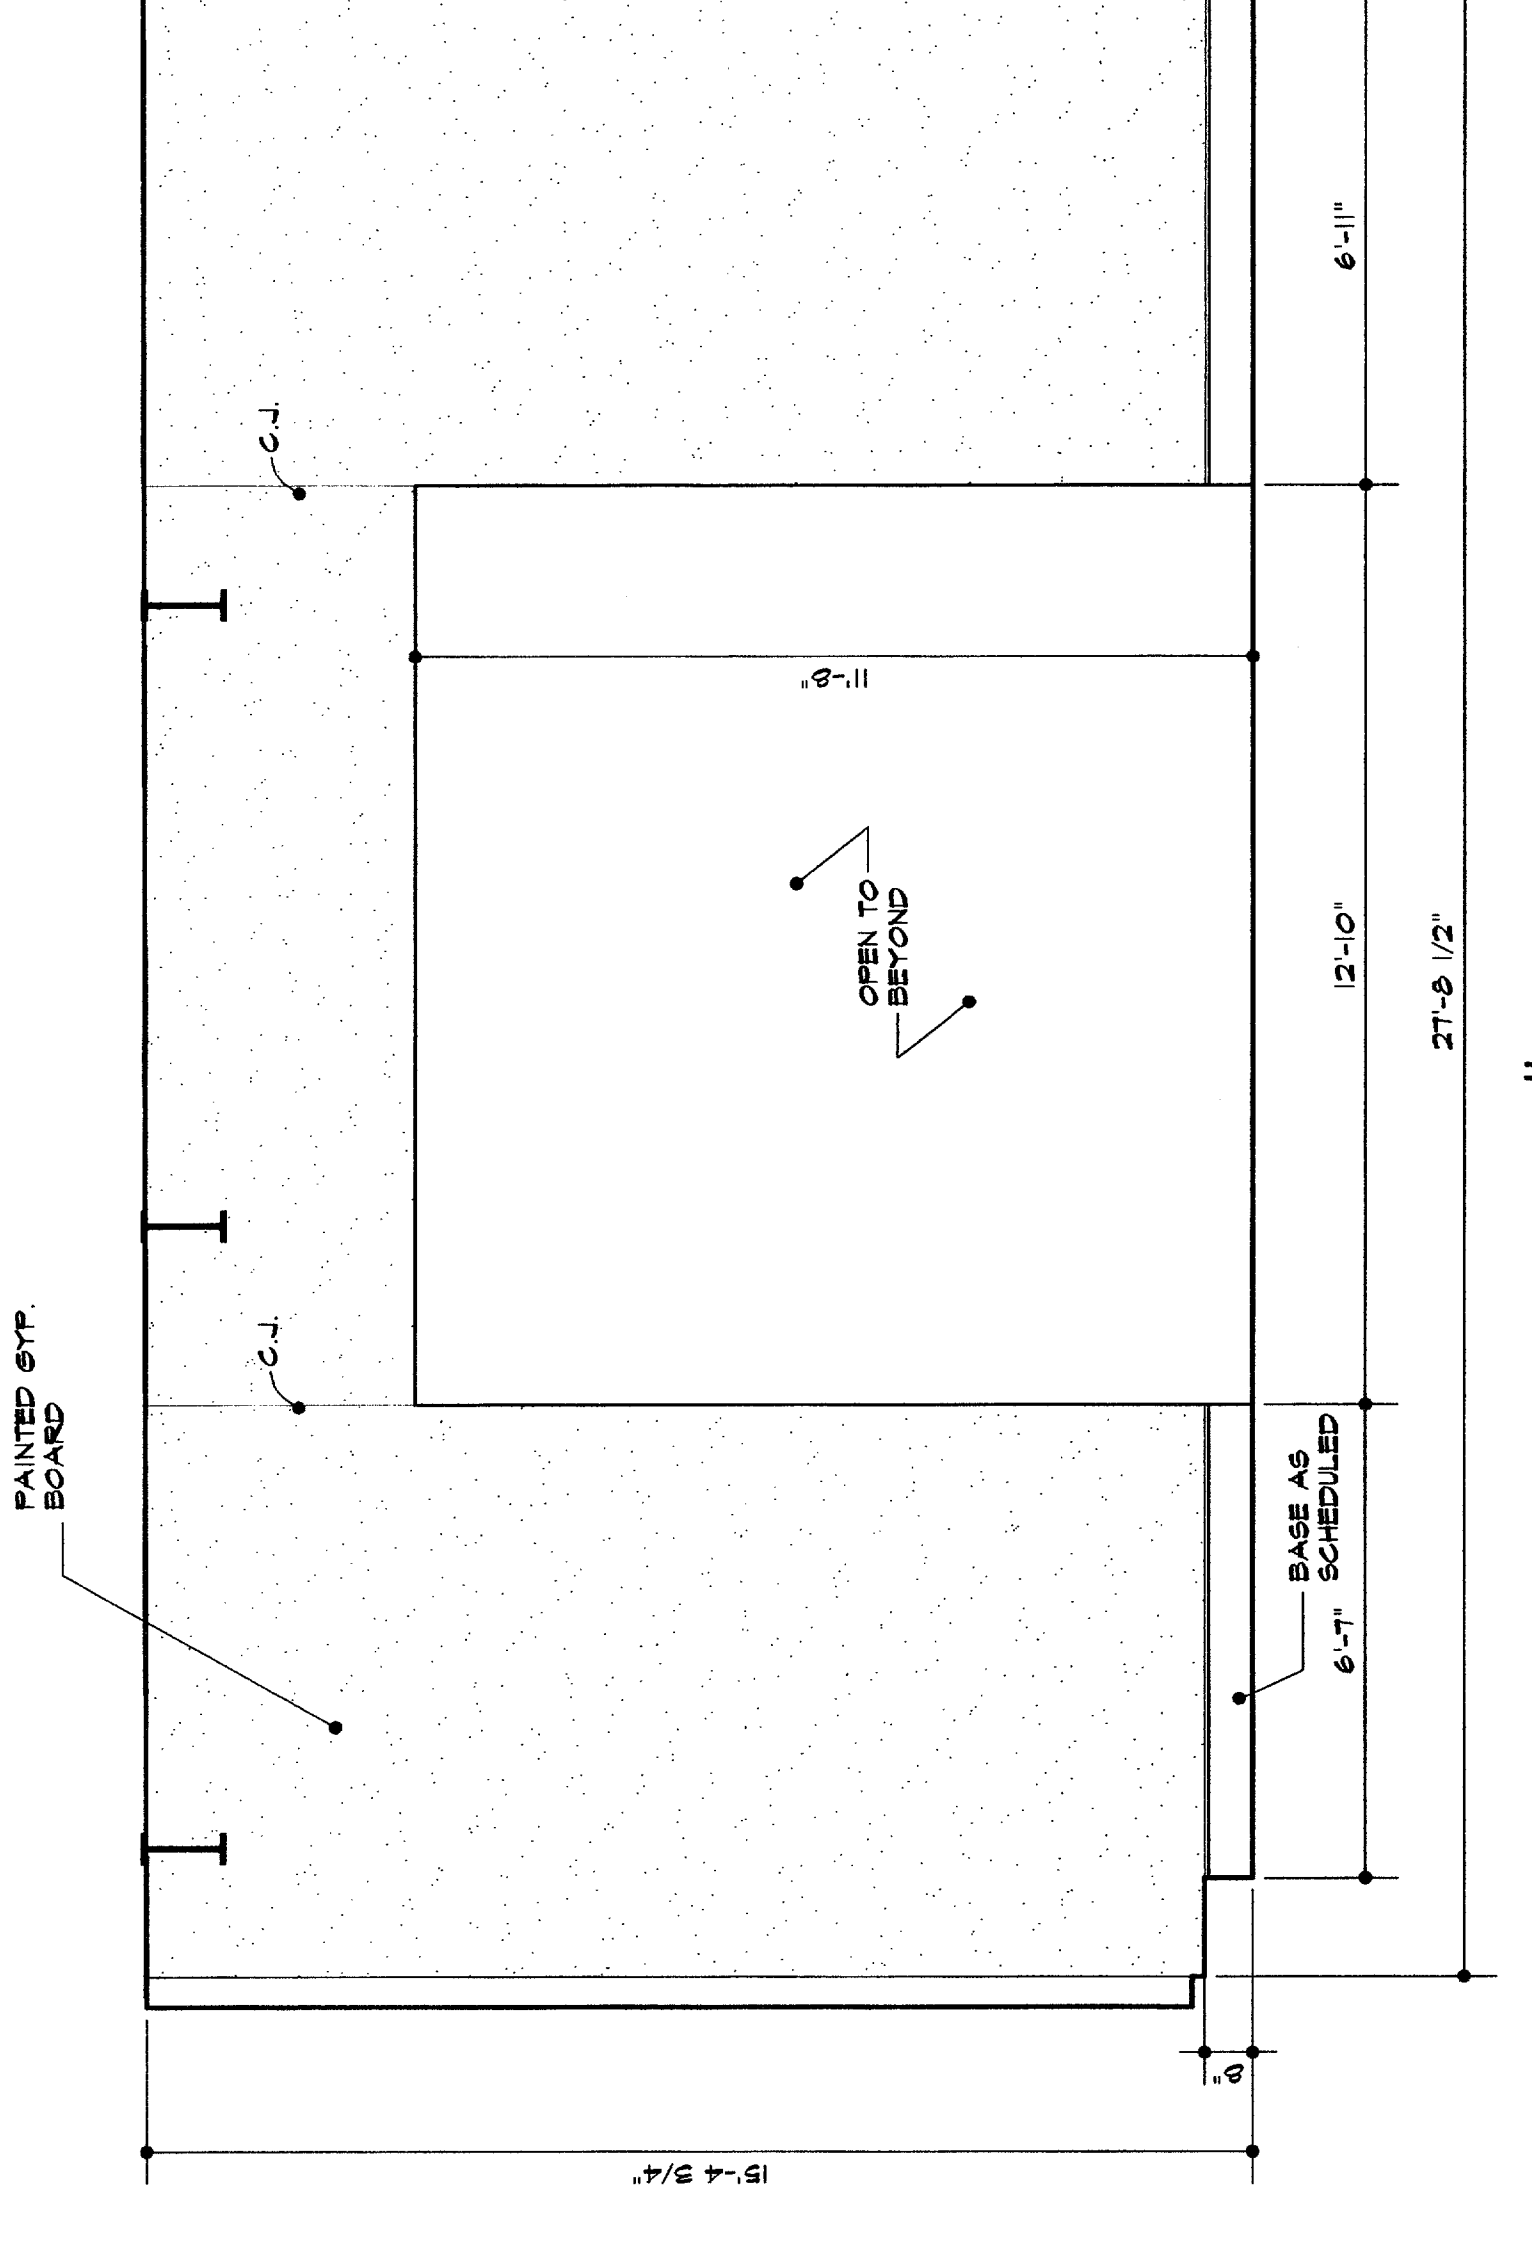

**2** interior elevation — rm. #211

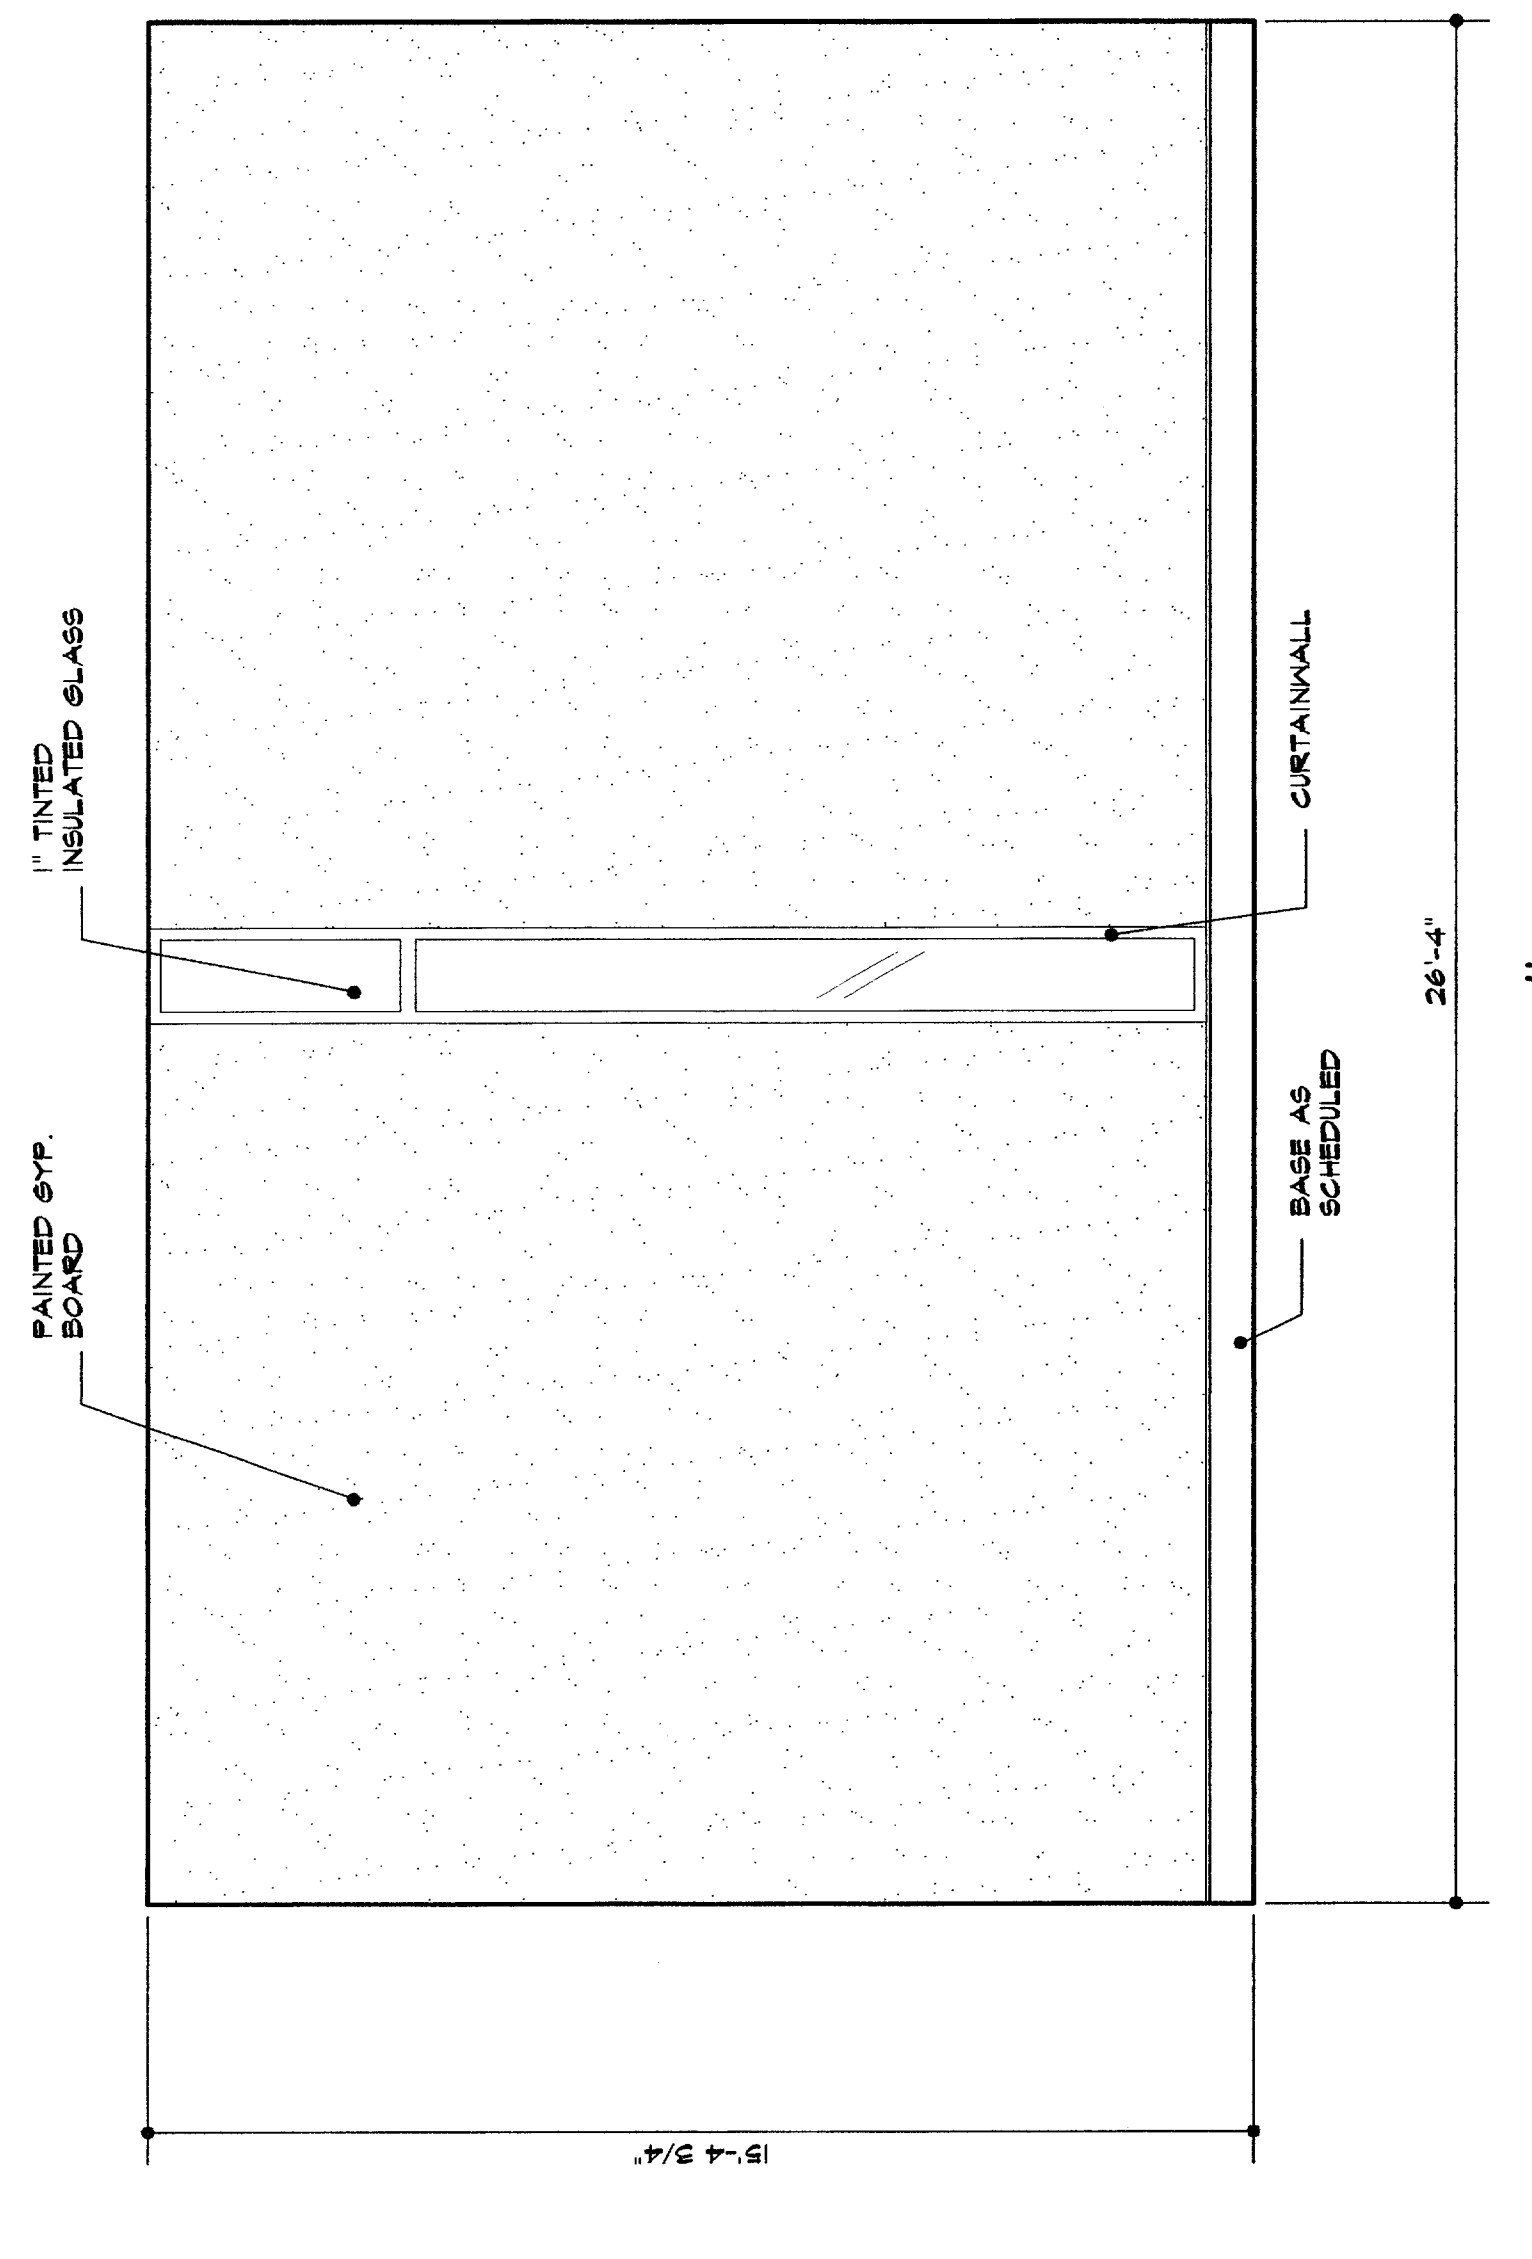

**3** interior elevation — rm. #211

**Legend**

C.J. = CONTROL JOINT