




**5** hollow metal jamb  
3/4" x 10"

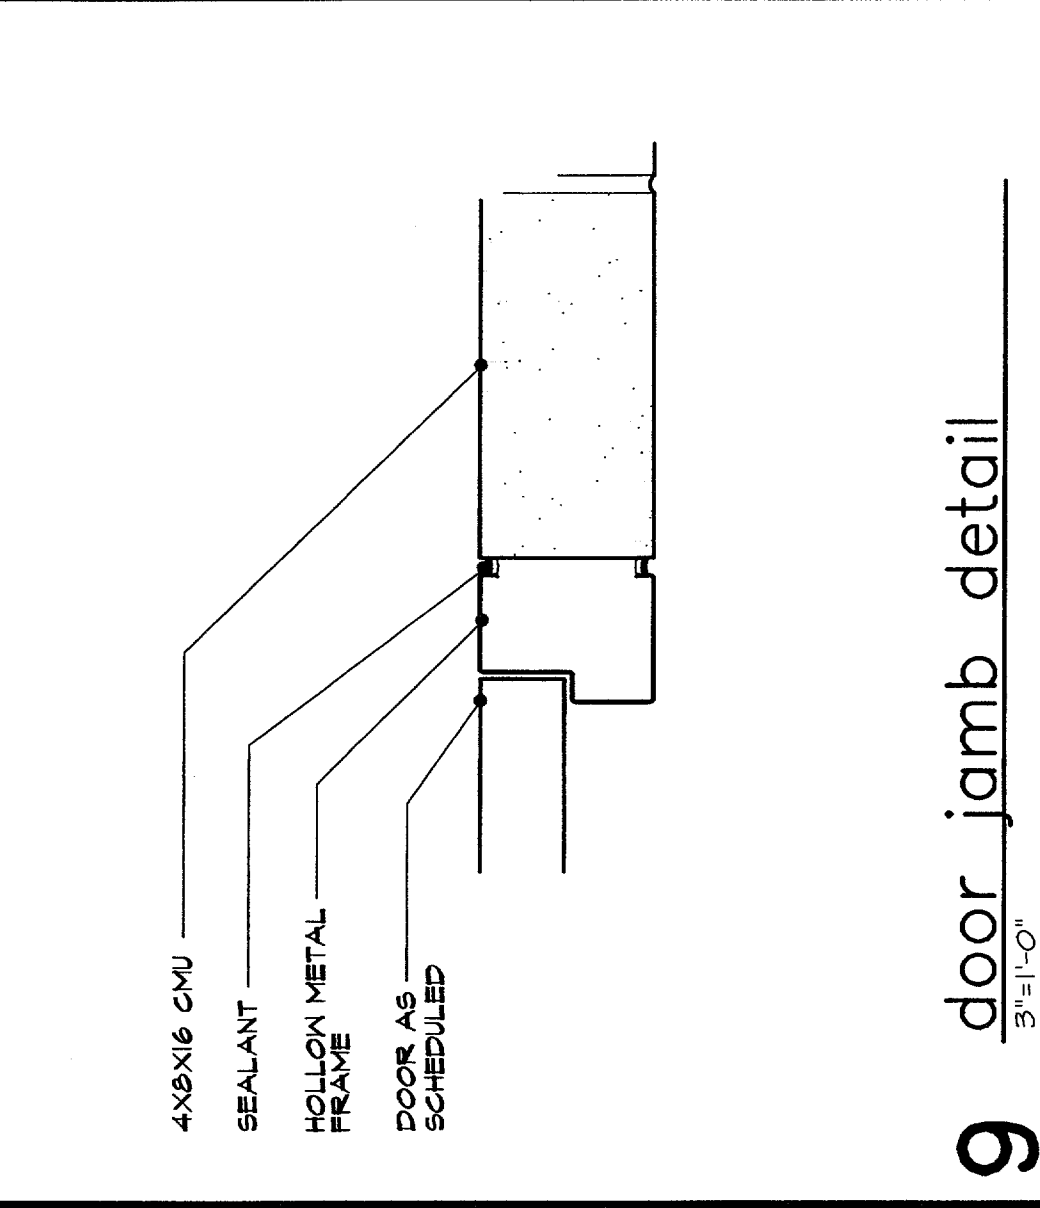


**9** door jamb detail  
3/4" x 10"

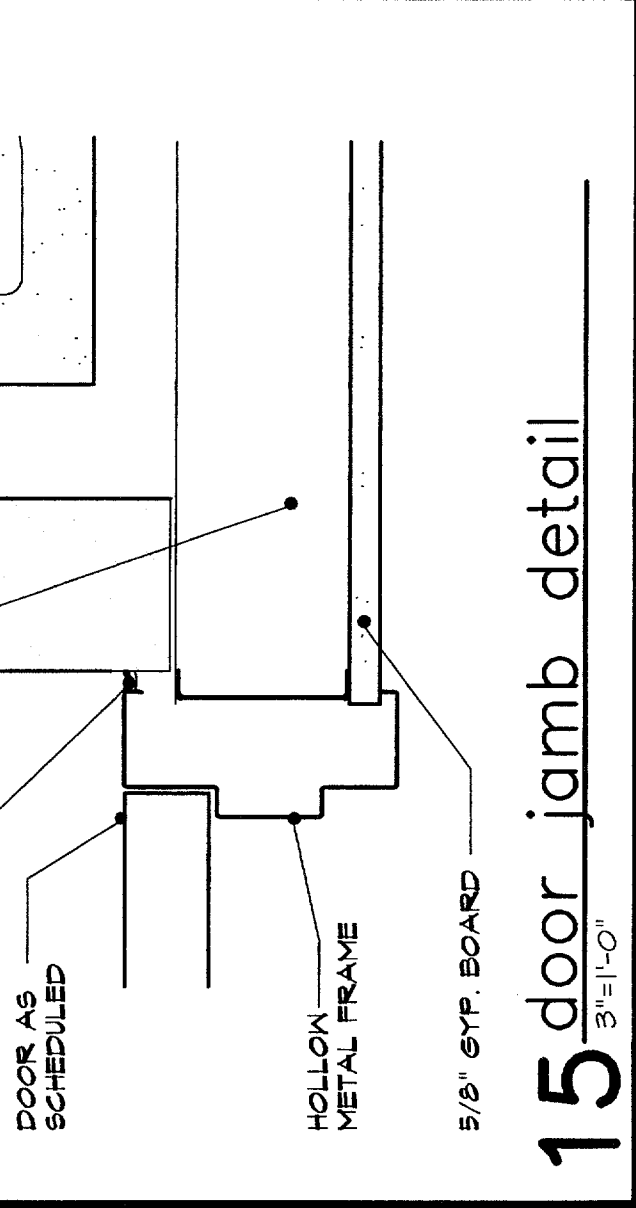


**15** door jamb detail  
3/4" x 10"

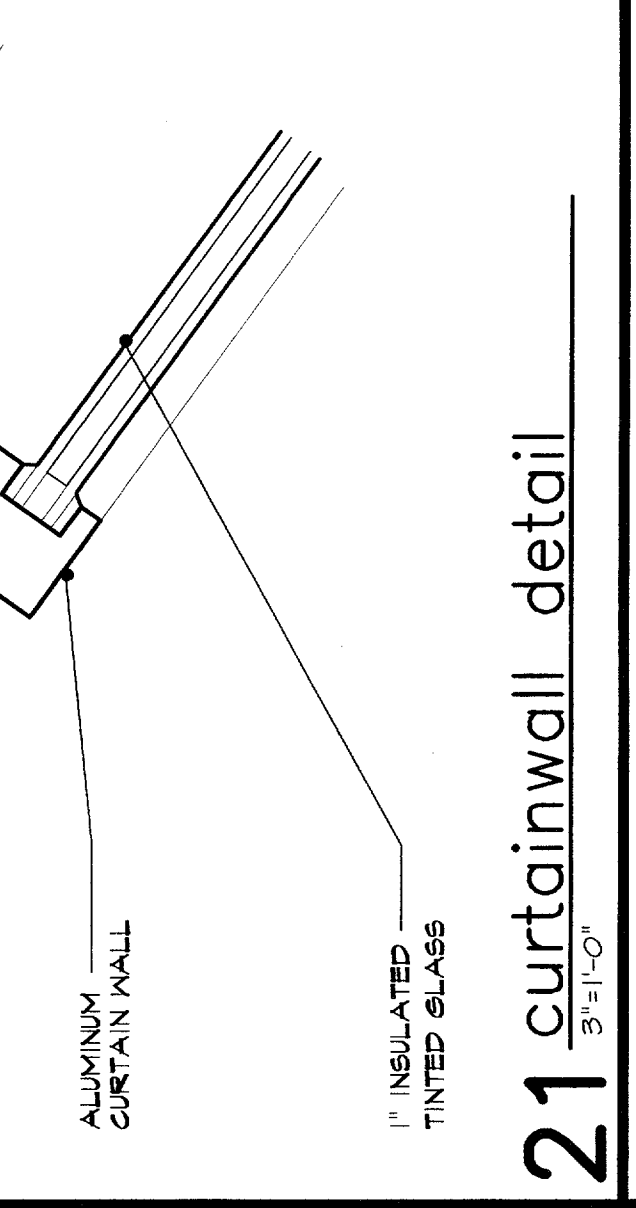


**21** curtainwall detail  
3/4" x 10"

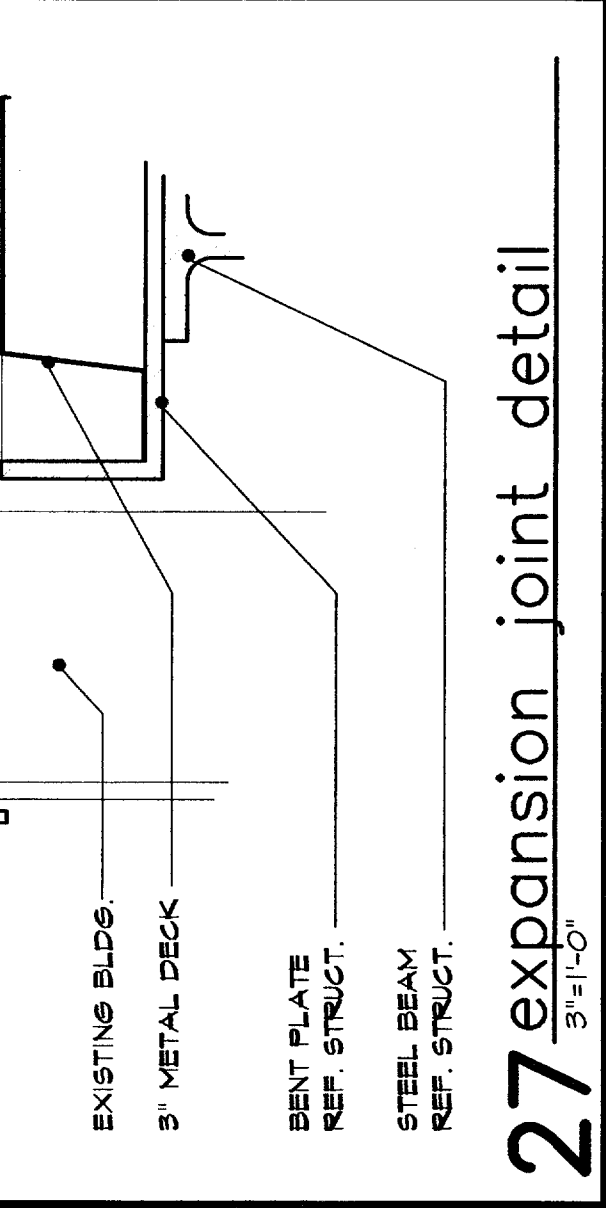


**27** expansion joint detail  
3/4" x 10"

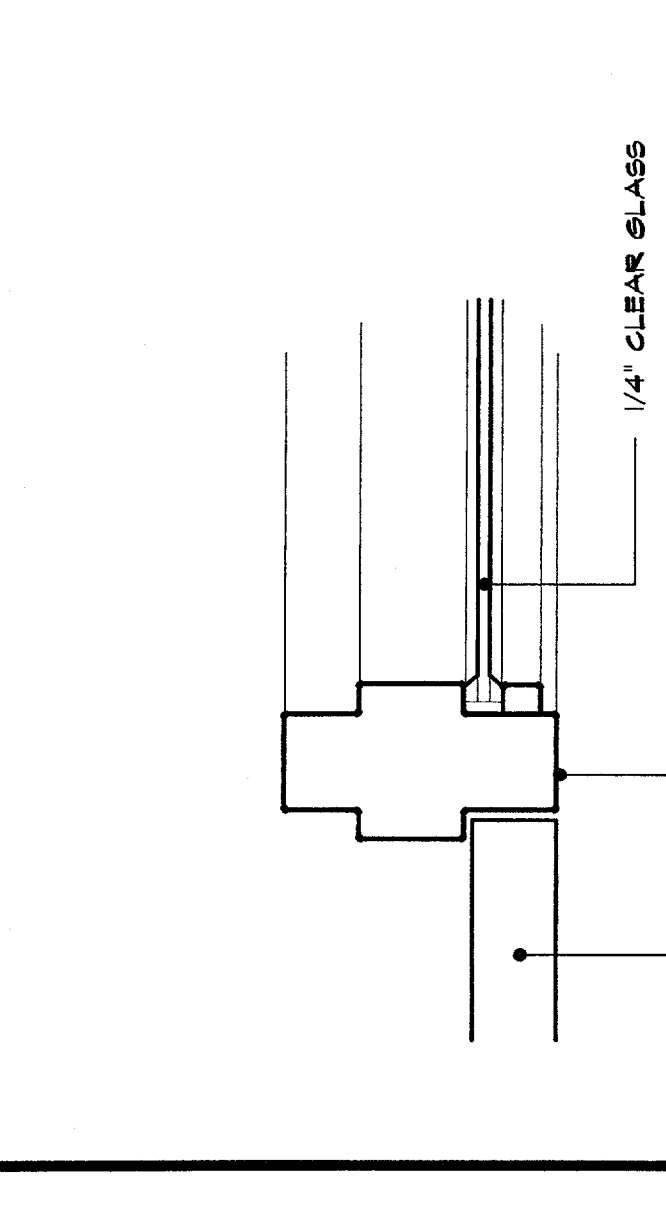


**4** door jamb detail  
3/4" x 10"

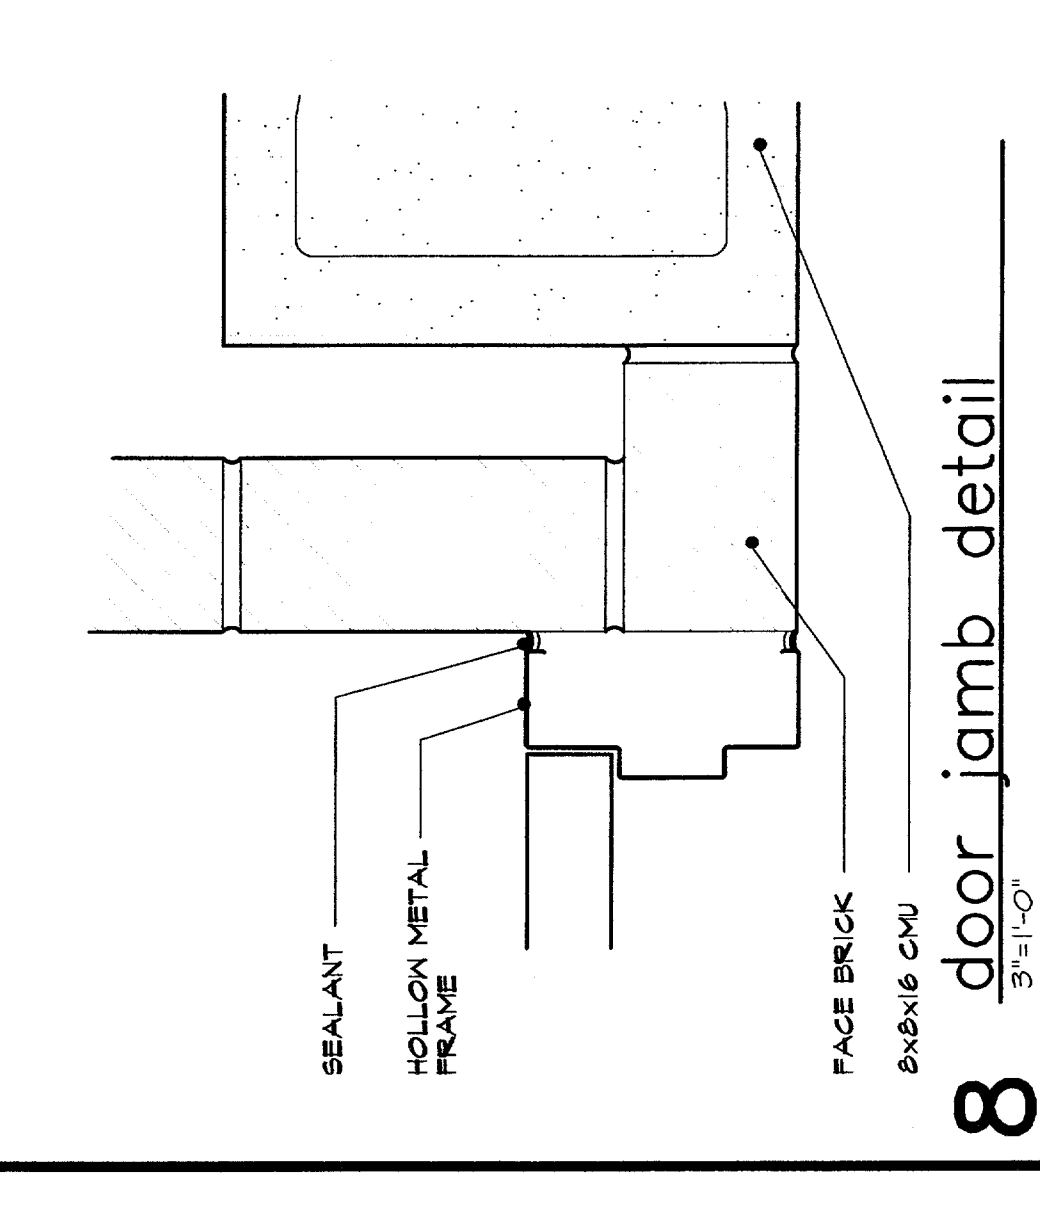


**8** door jamb detail  
3/4" x 10"

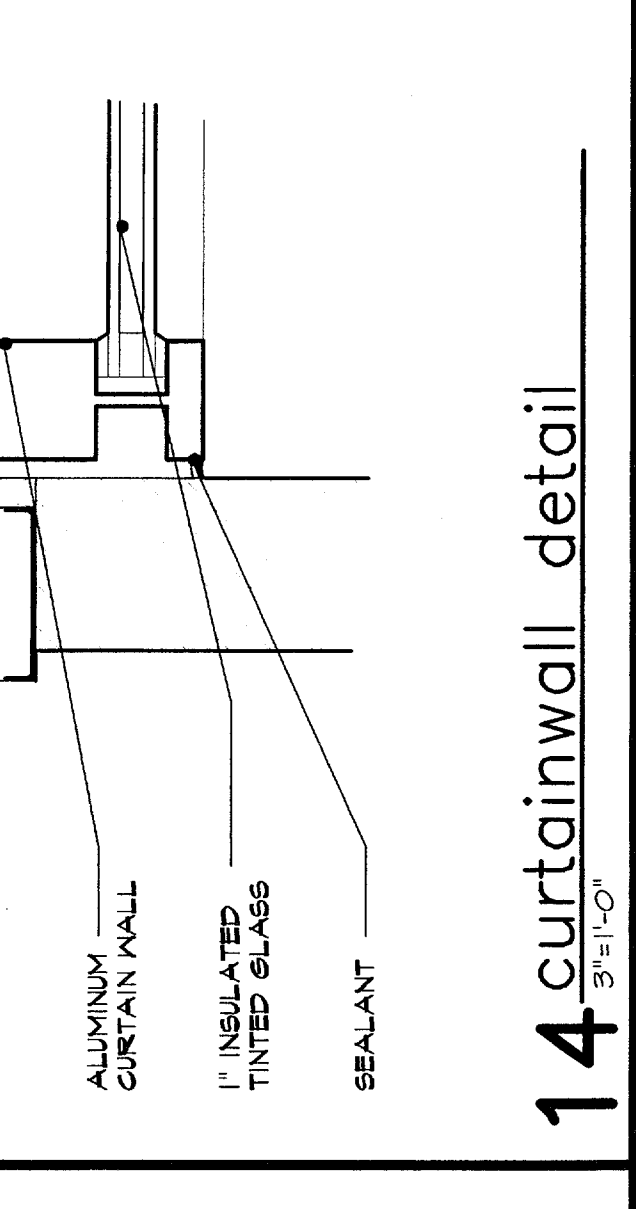


**14** curtainwall detail  
3/4" x 10"

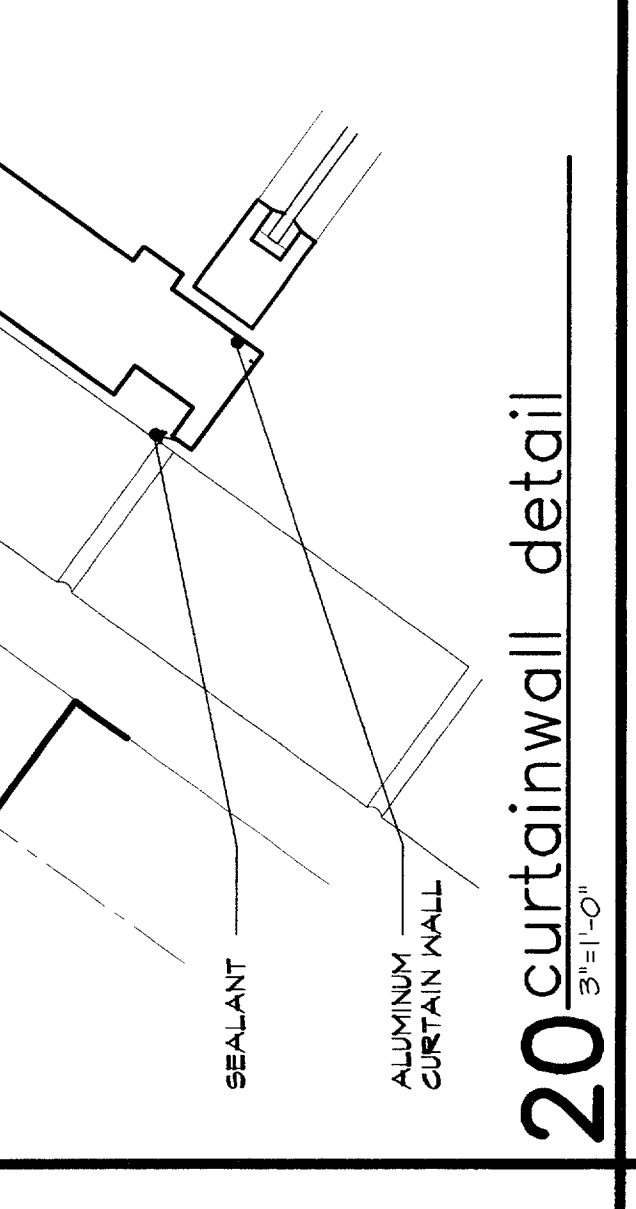


**20** curtainwall detail  
3/4" x 10"

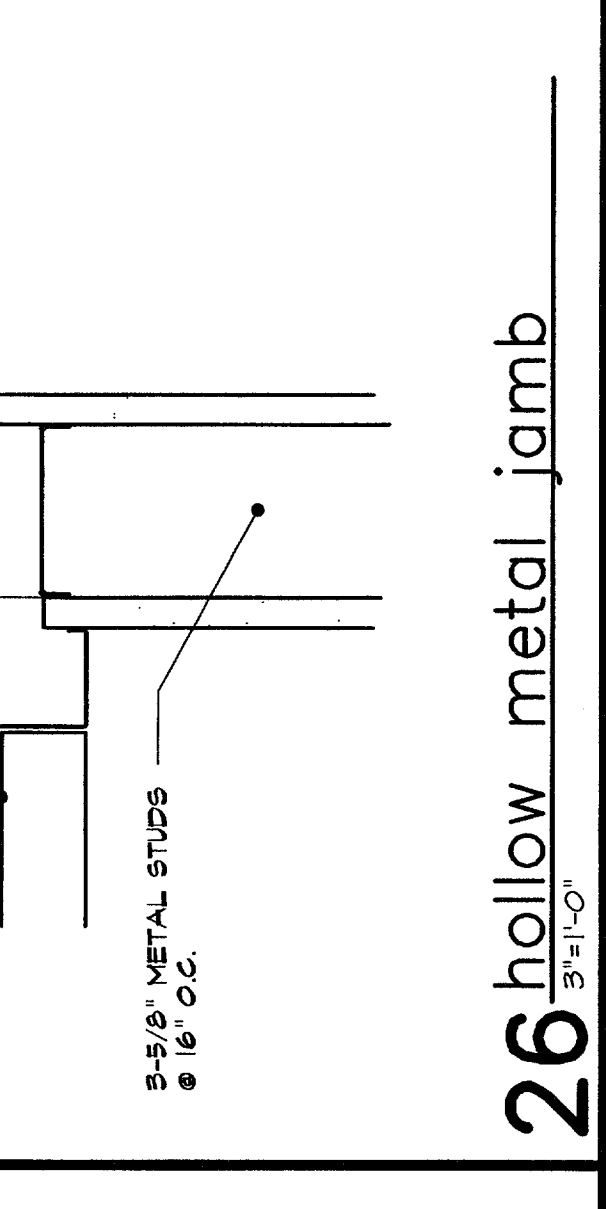


**26** hollow metal jamb  
3/4" x 10"

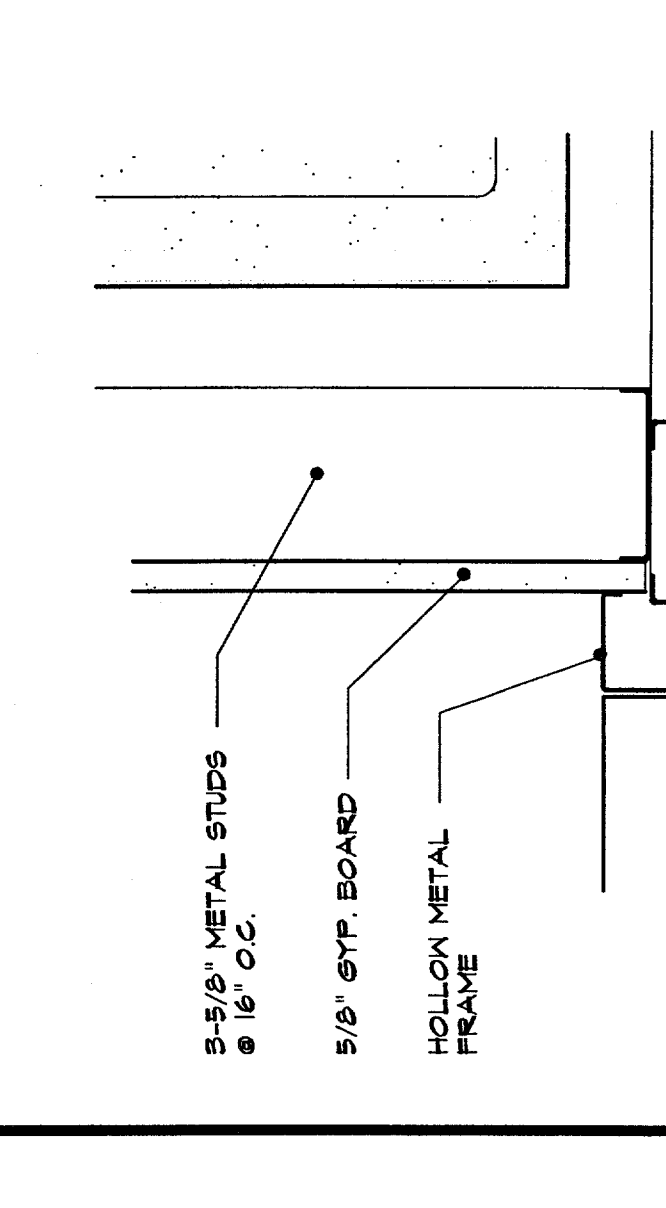


**3** door jamb detail  
3/4" x 10"

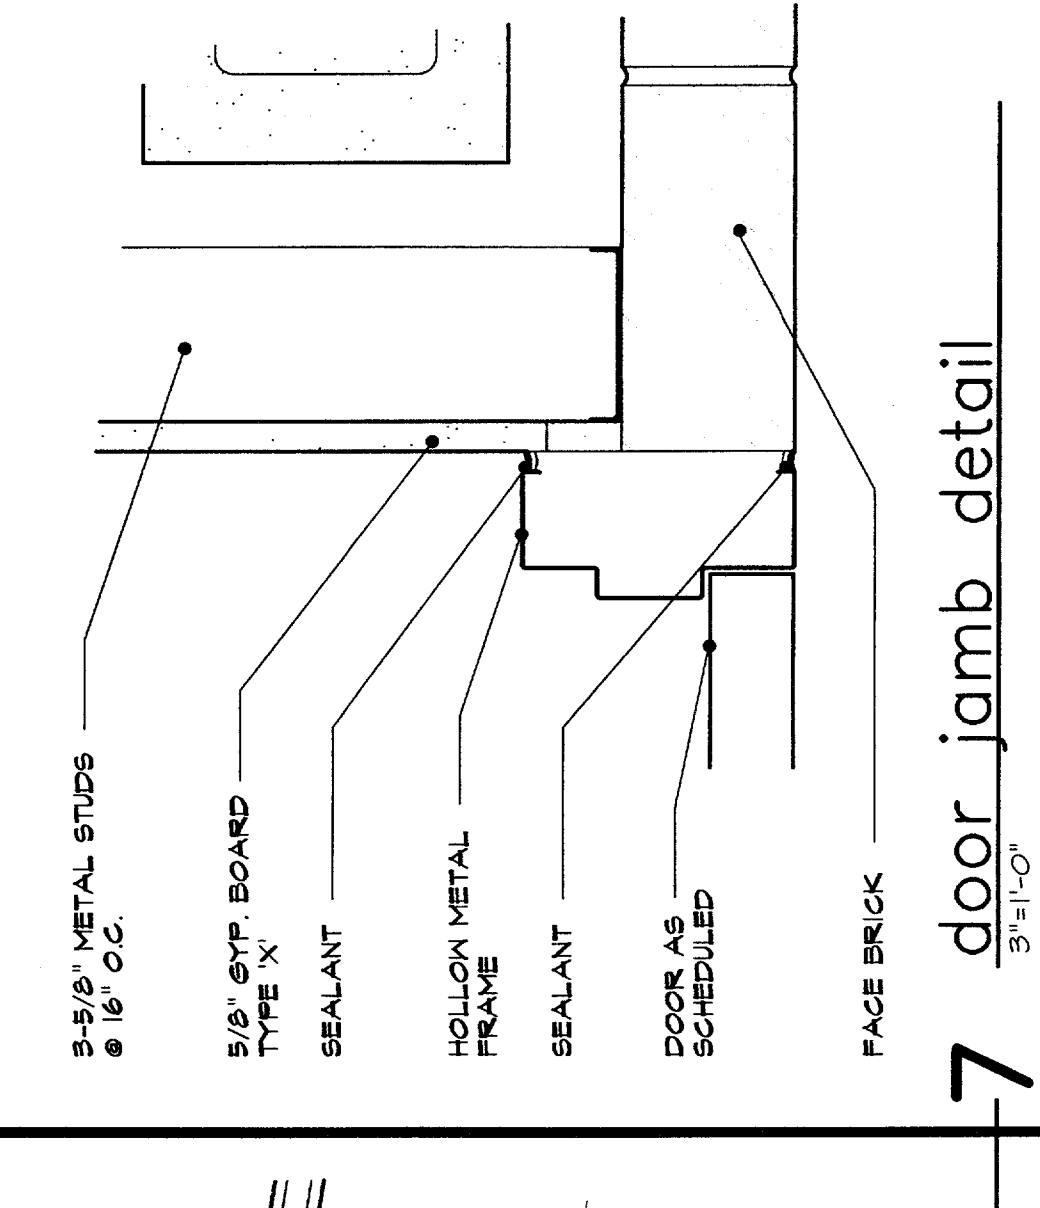


**7** door jamb detail  
3/4" x 10"

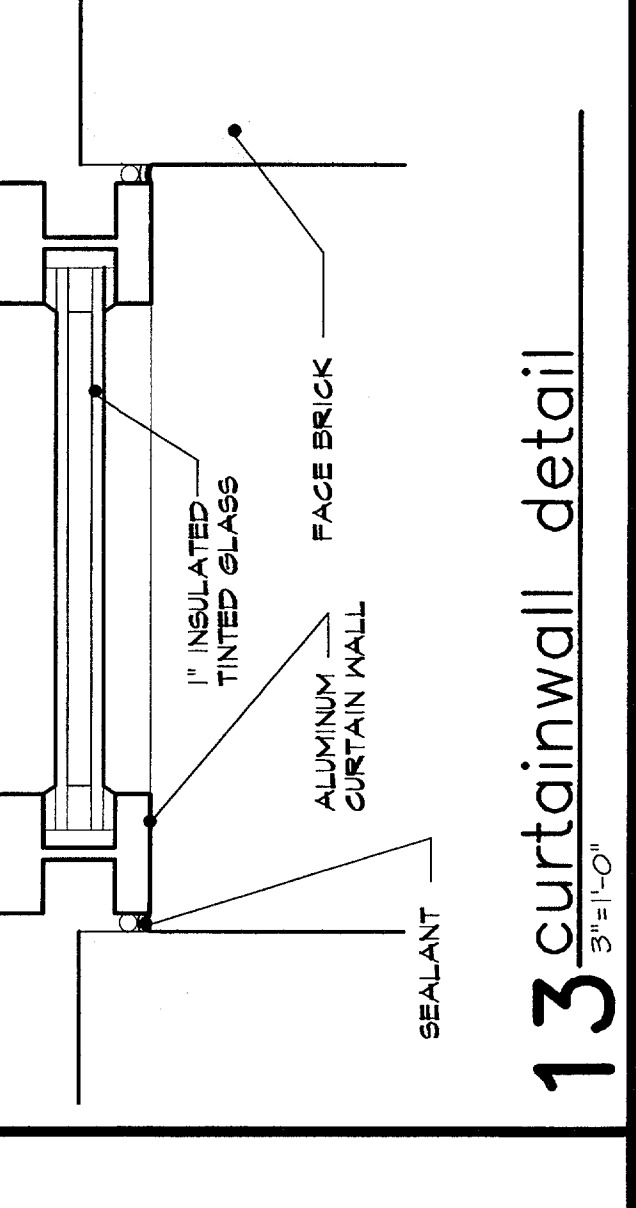


**13** curtainwall detail  
3/4" x 10"

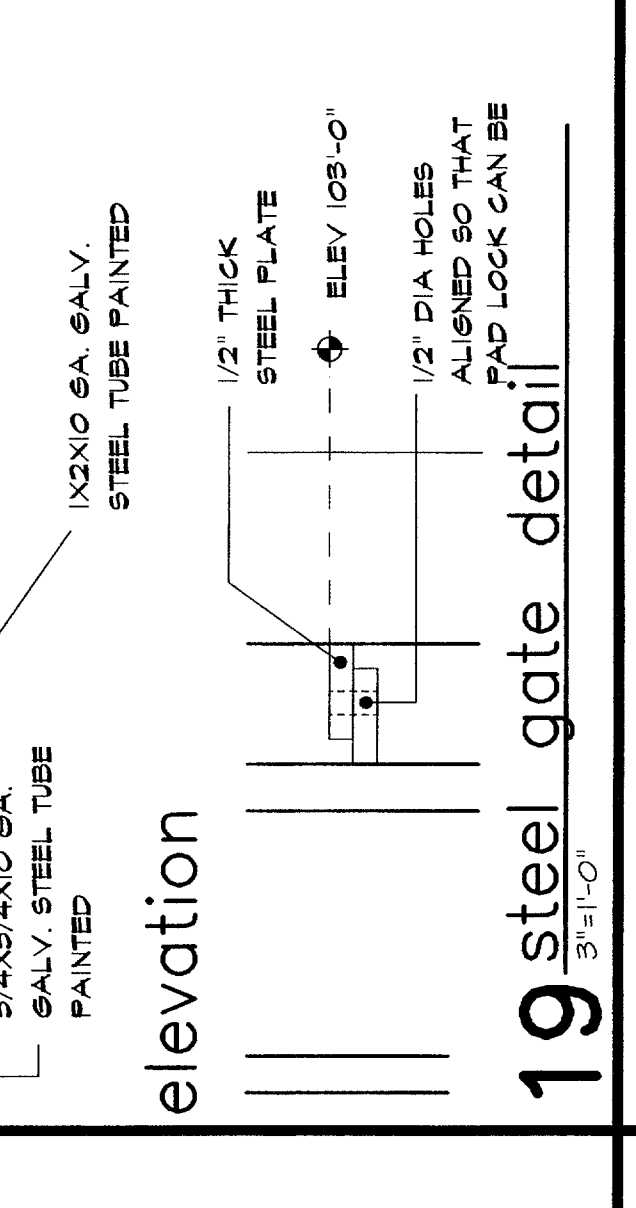


**19** steel gate detail  
3/4" x 10"

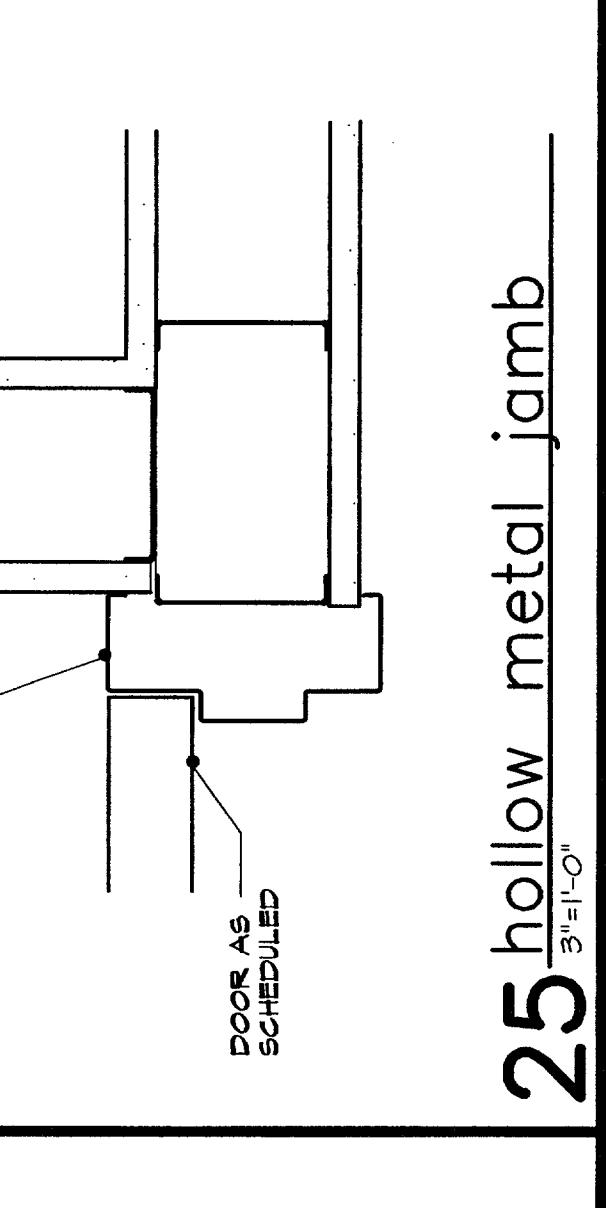


**25** hollow metal jamb  
3/4" x 10"

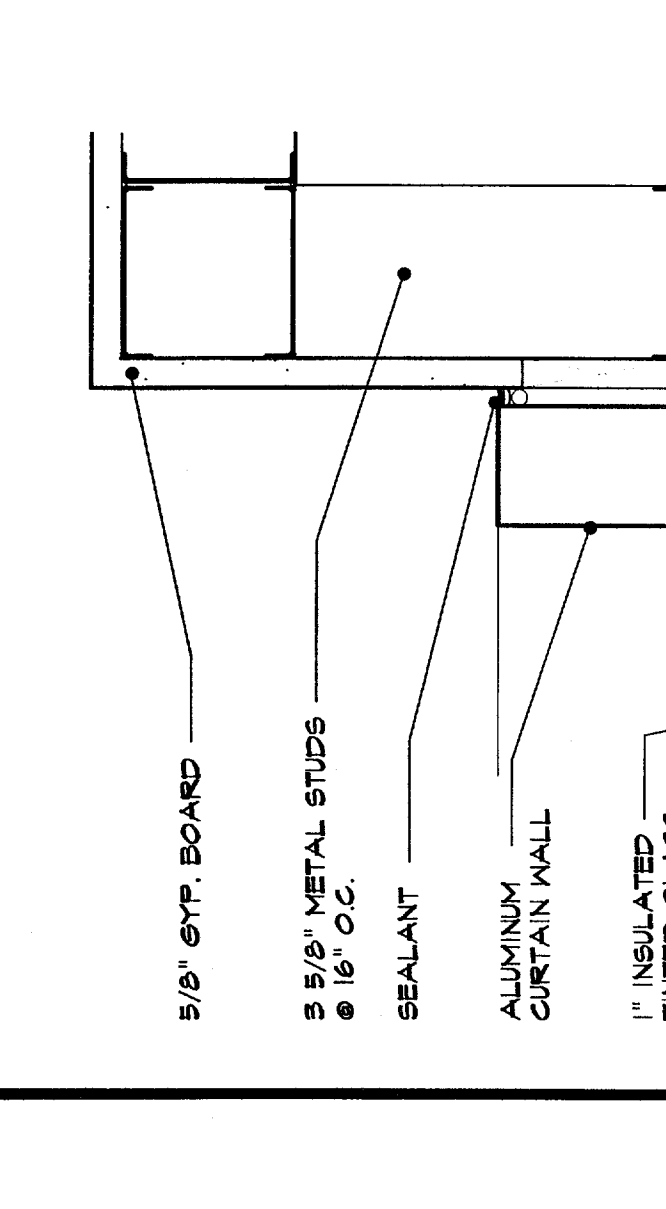


**2** curtainwall detail  
3/4" x 10"

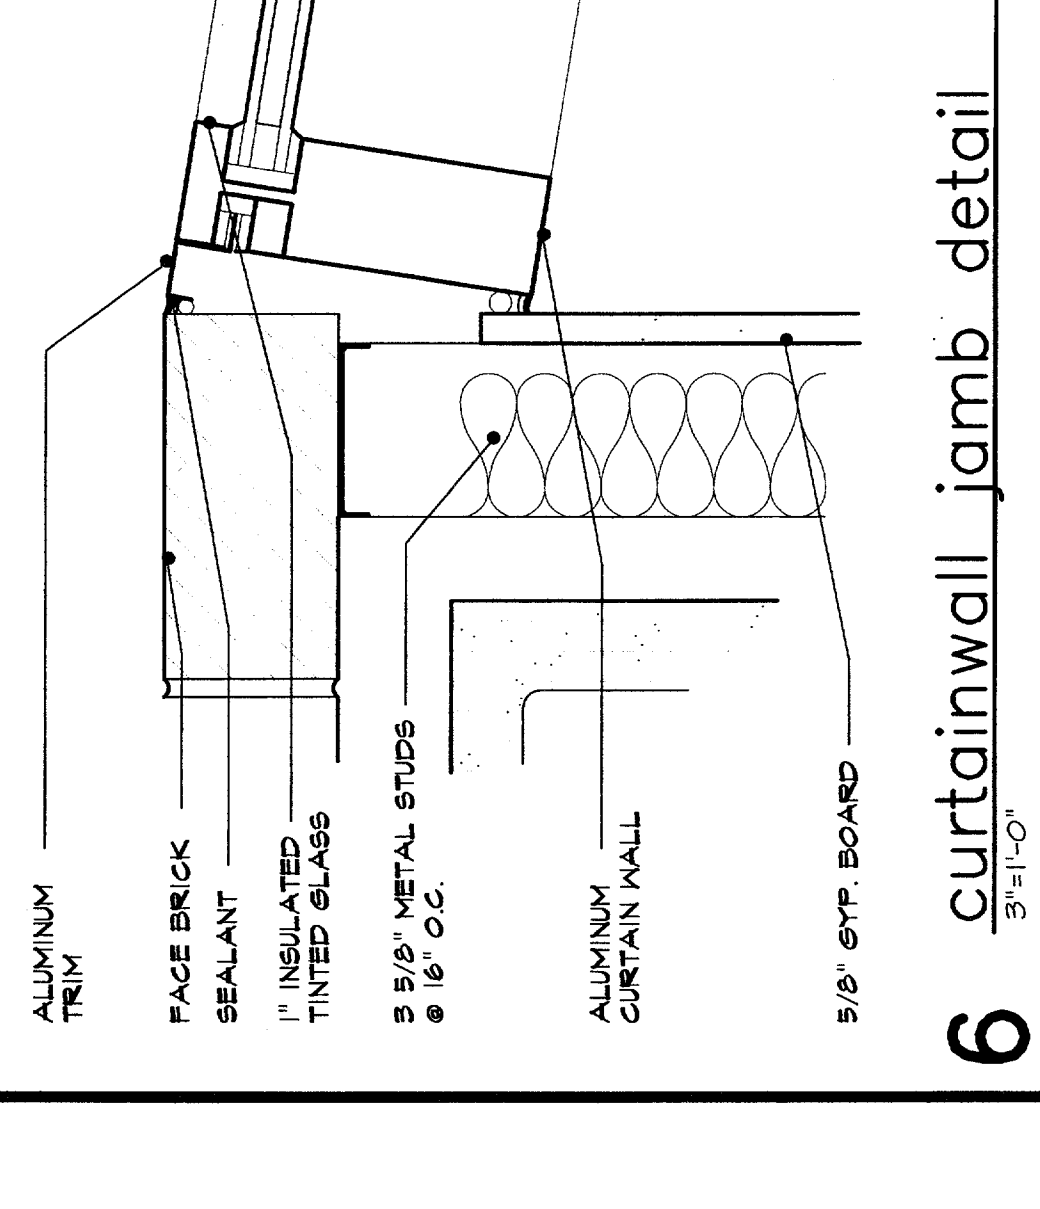


**6** curtainwall jamb detail  
3/4" x 10"

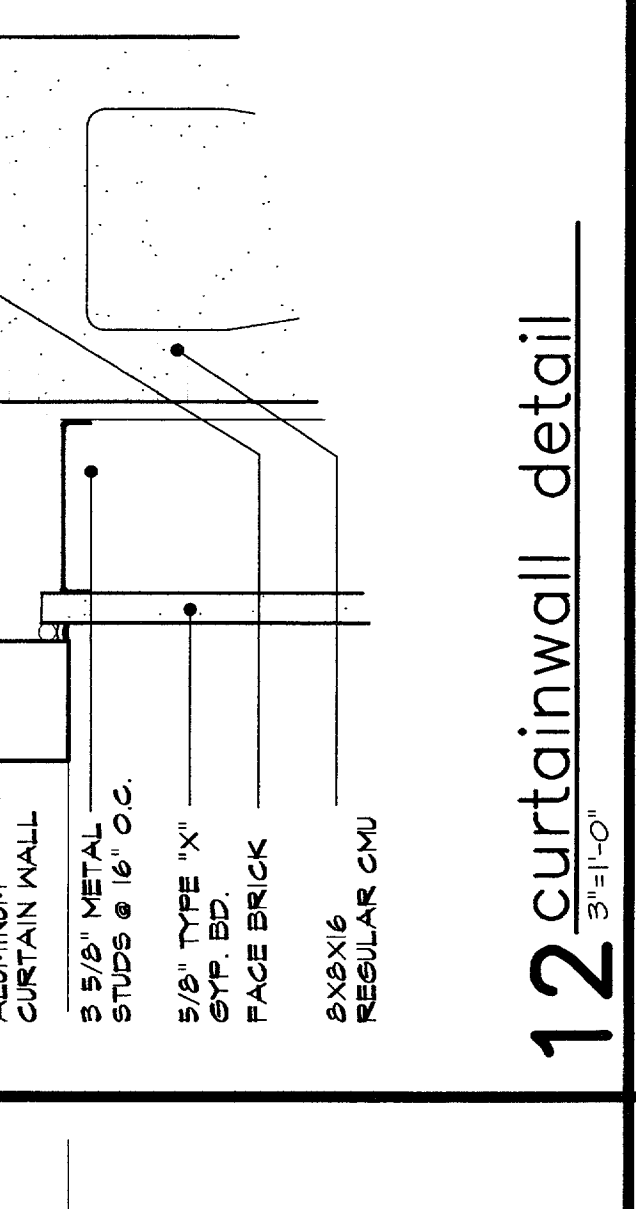


**12** curtainwall detail  
3/4" x 10"

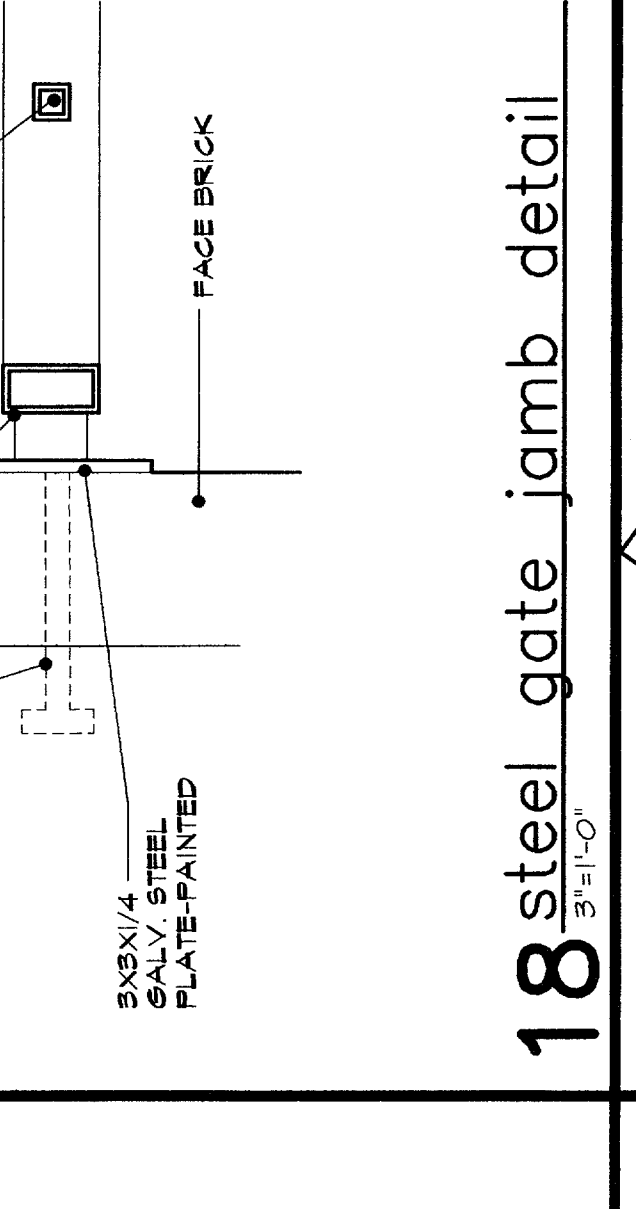


**18** steel gate jamb detail  
3/4" x 10"

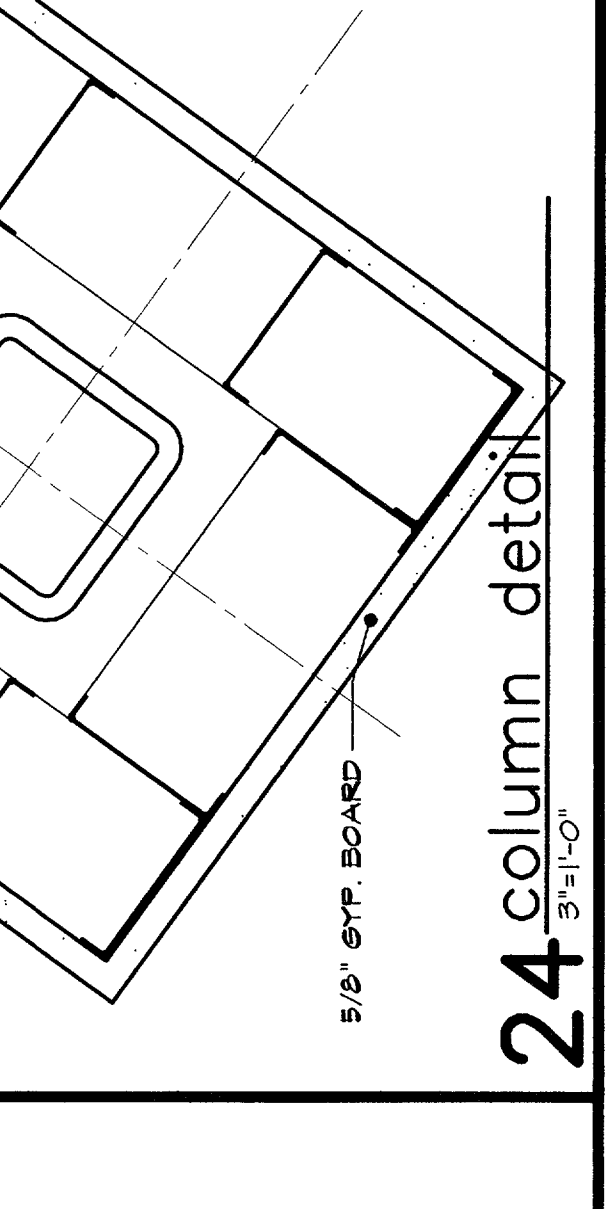


**24** column detail  
3/4" x 10"

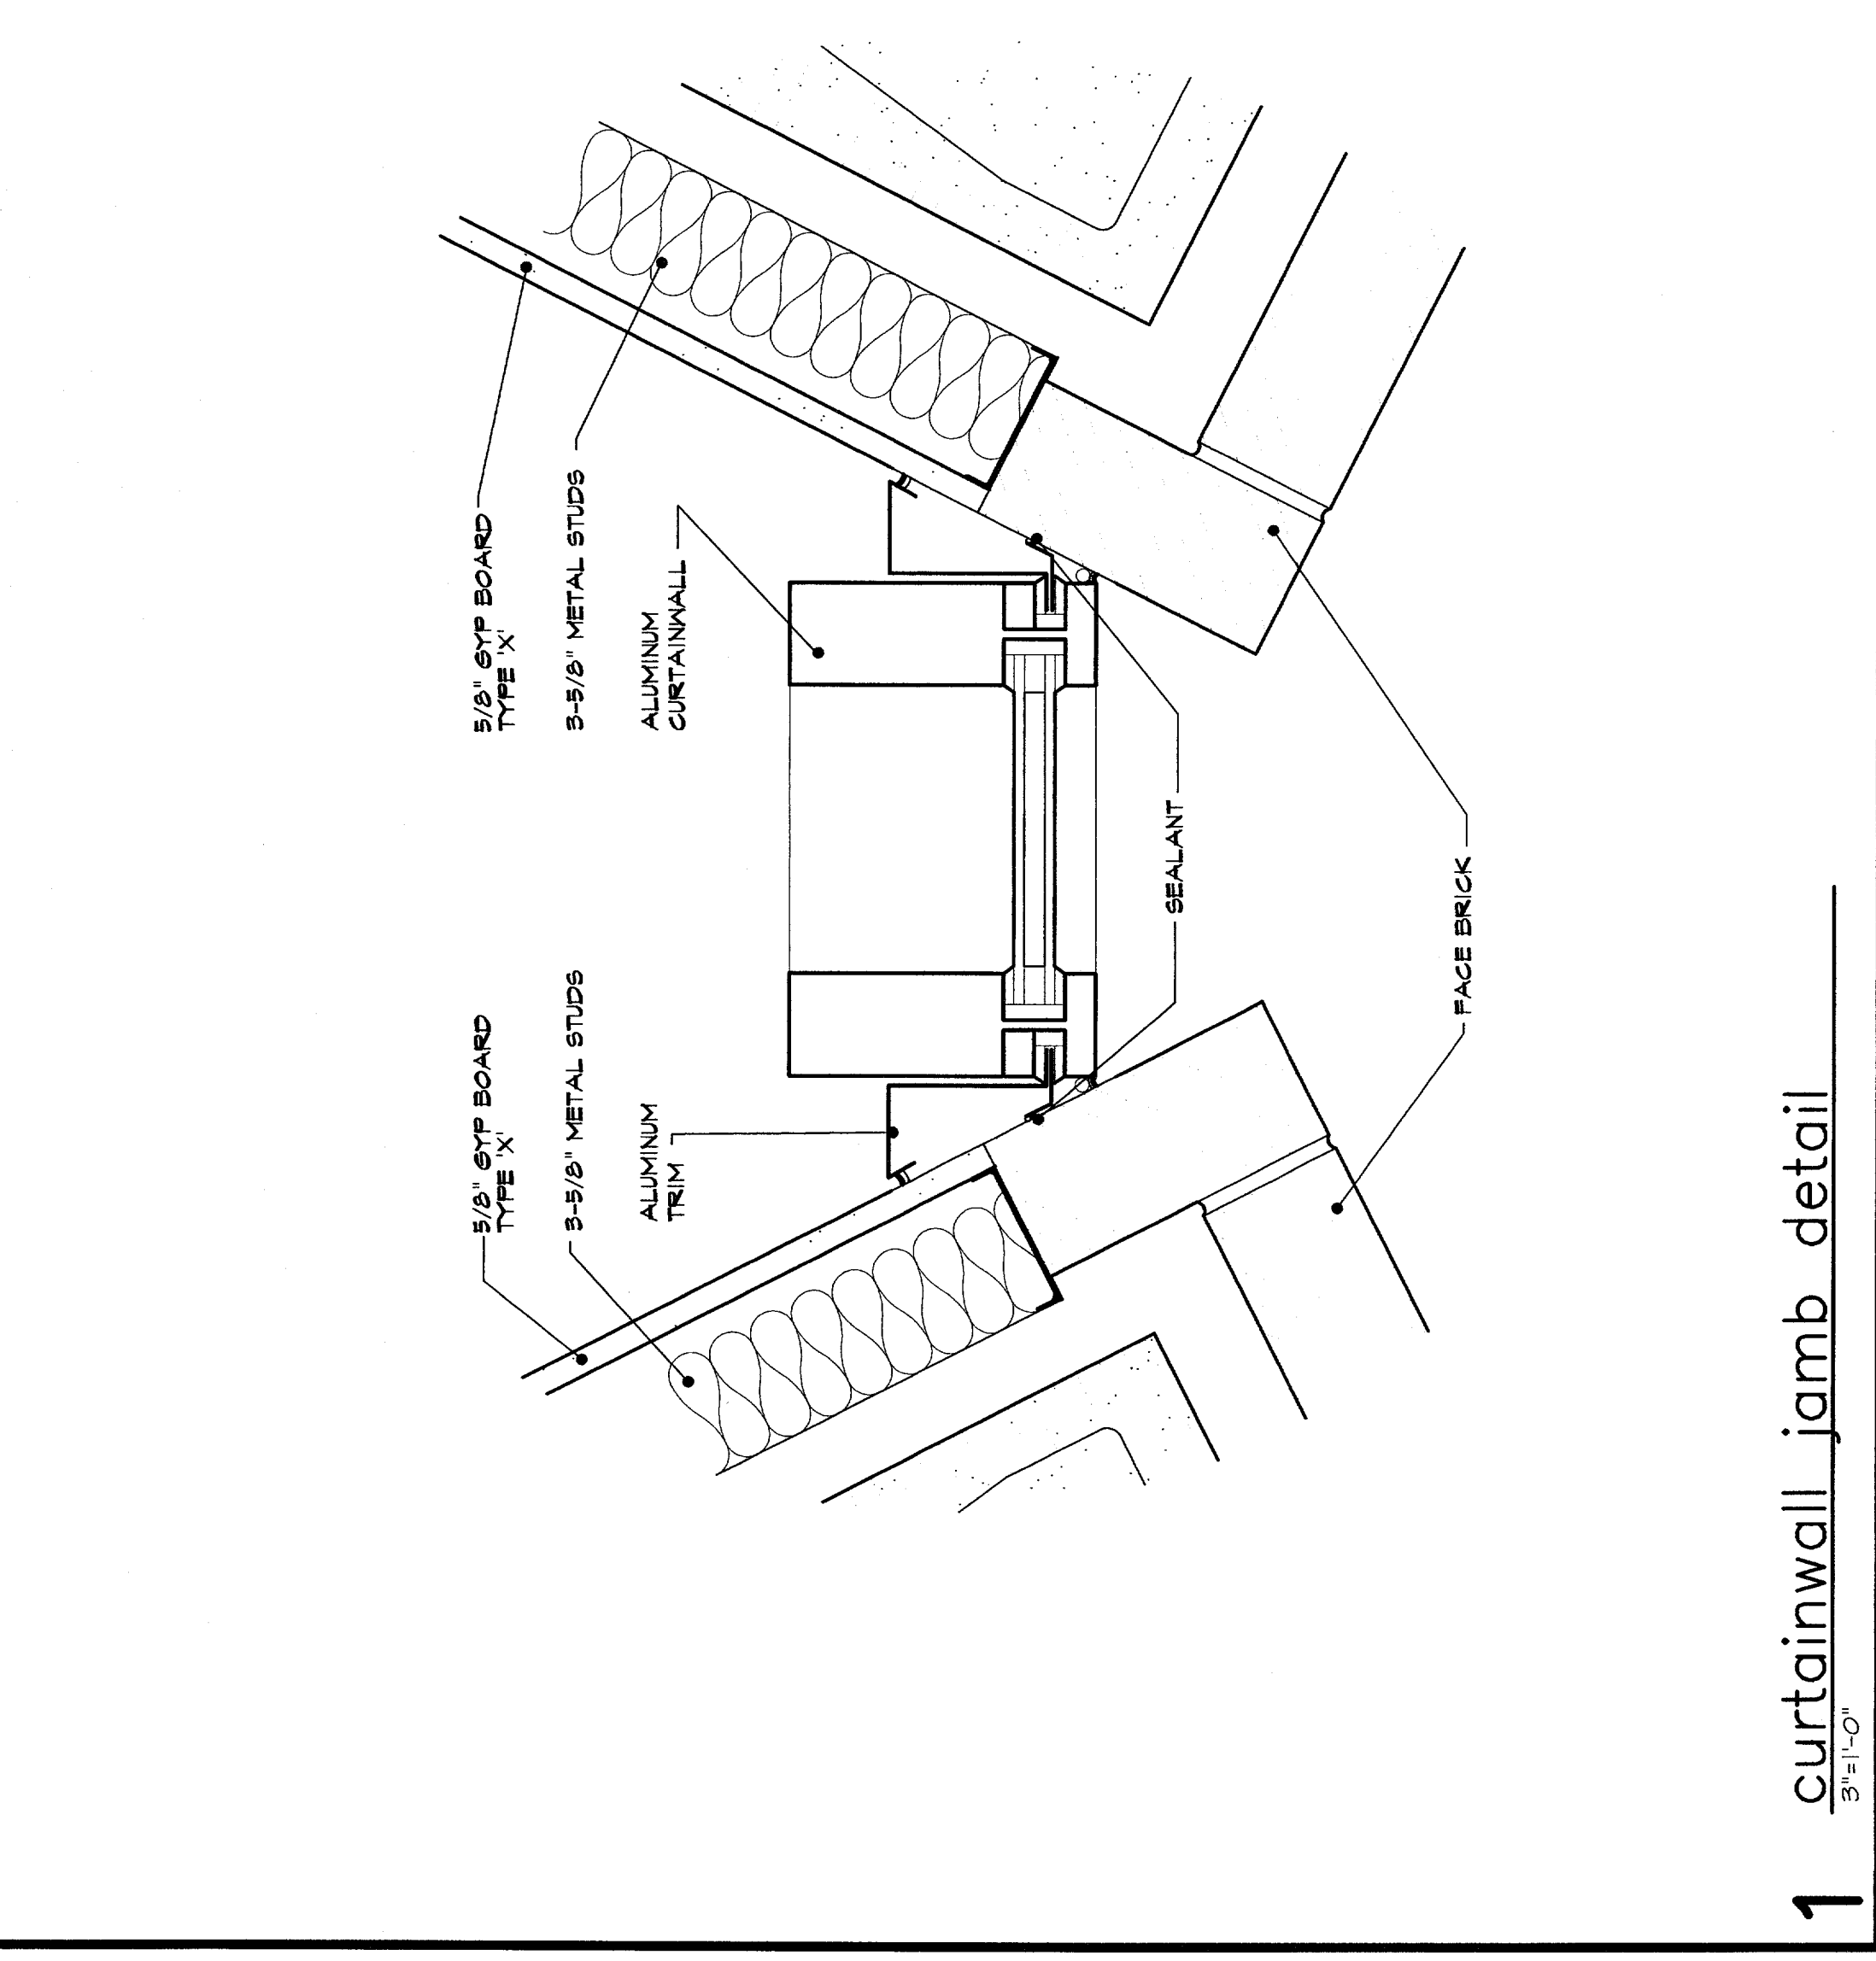


**1** curtainwall jamb detail  
3/4" x 10"

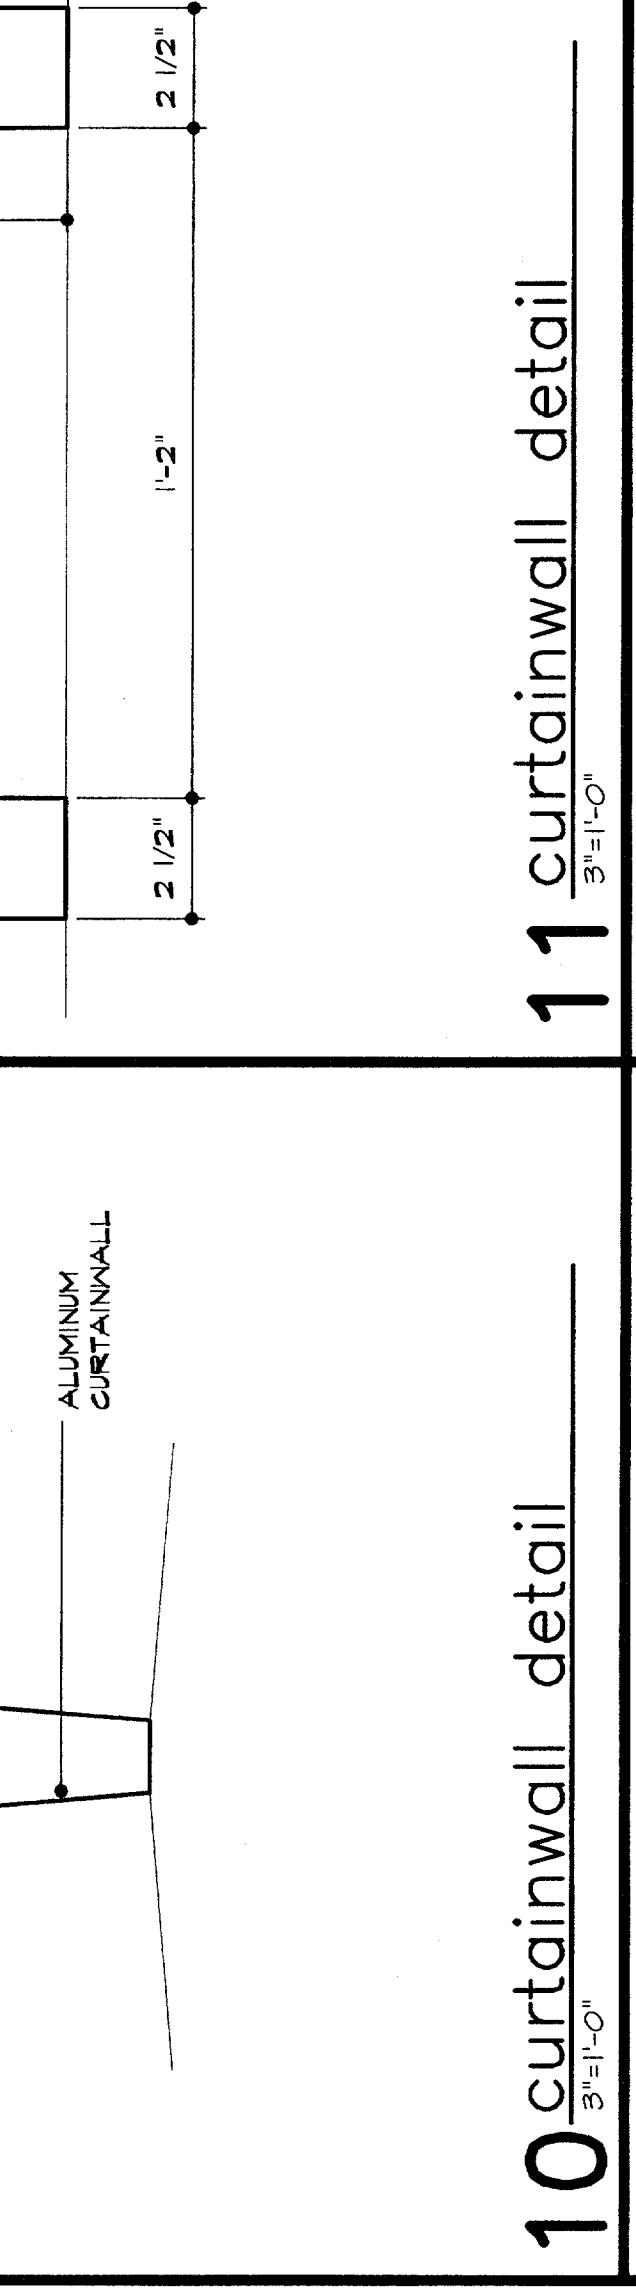

**11** curtainwall detail  
3/4" x 10"

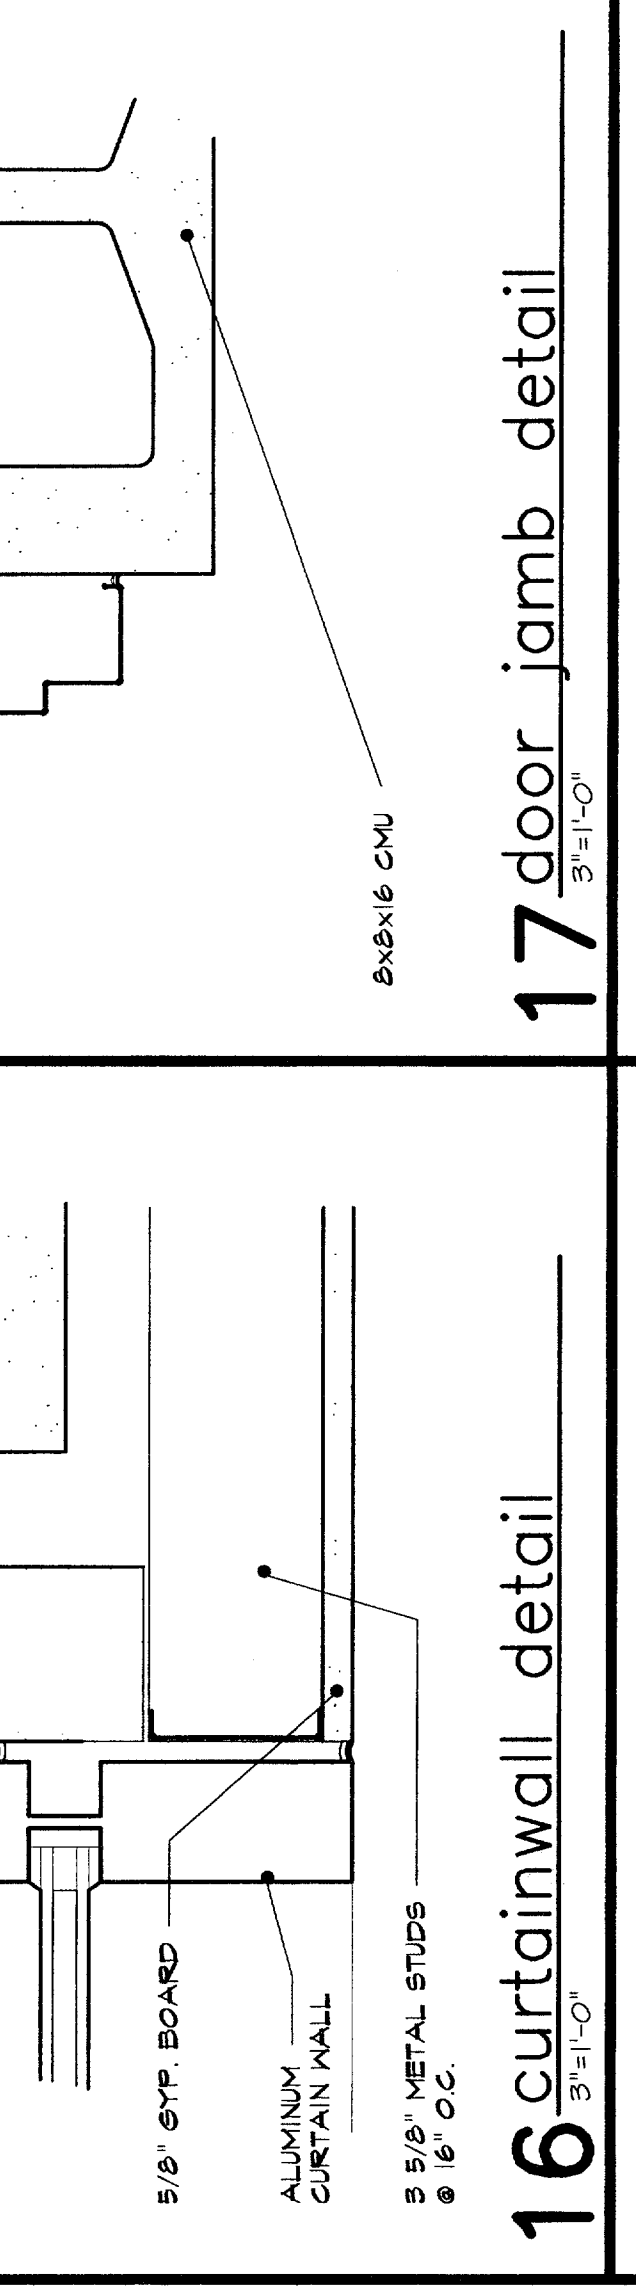

**17** door jamb detail  
3/4" x 10"

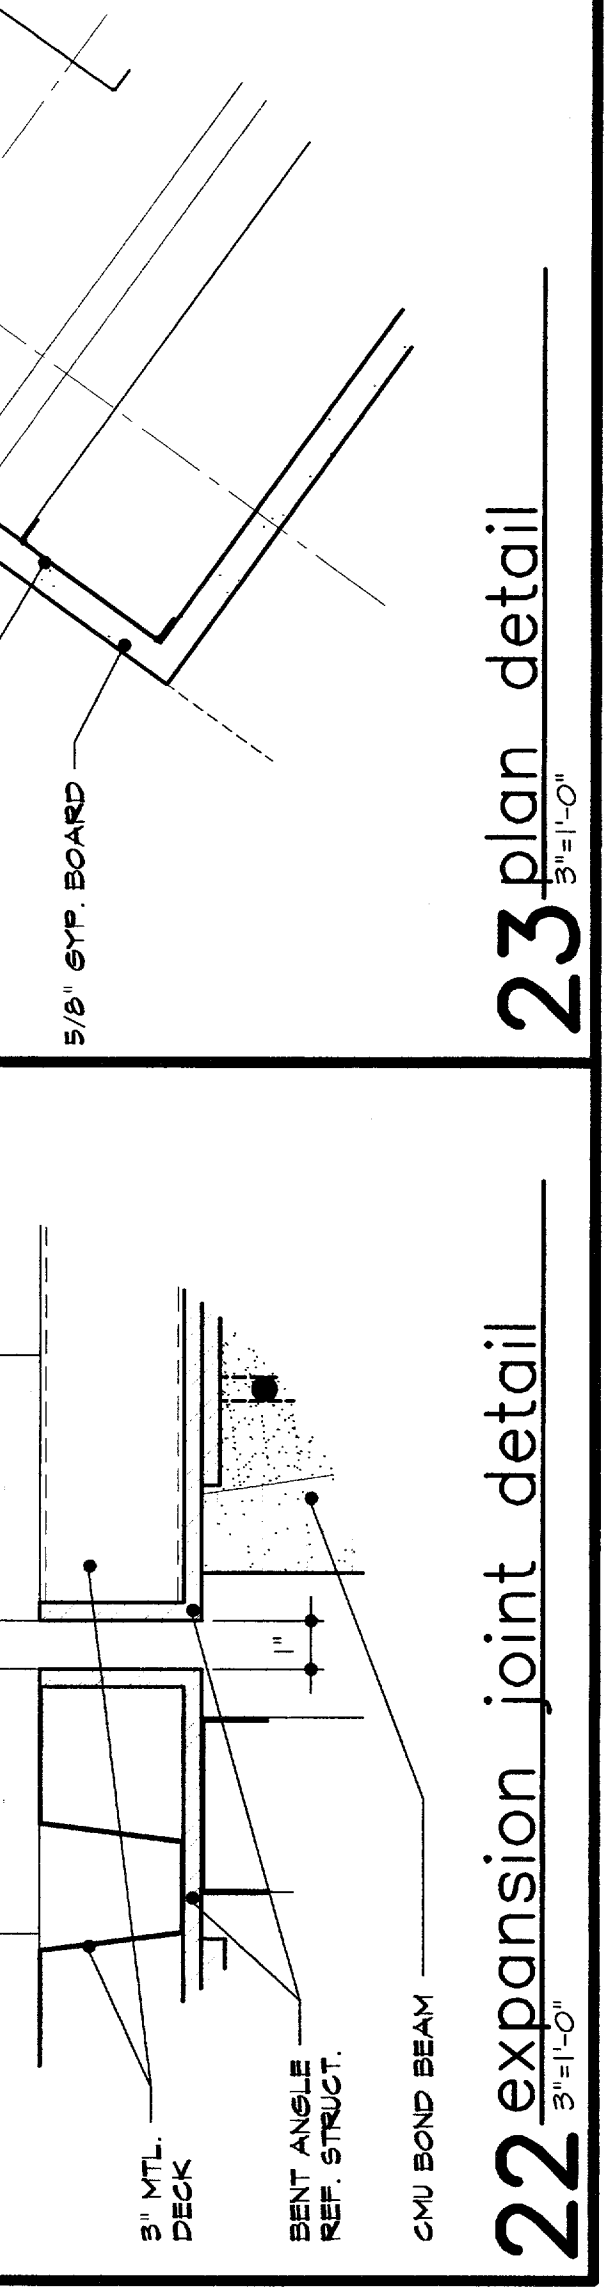

**23** plan detail  
3/4" x 10"



**10** curtainwall detail  
3/4" x 10"



**16** curtainwall detail  
3/4" x 10"



**22** expansion joint detail  
3/4" x 10"



**26** hollow metal jamb  
3/4" x 10"