


LEGEND
--- ELECTRICAL LINE
- - - WATER LINE
... AIR LINE
... 1 PHASE POWER
... 3 PHASE POWER
--- VENT LINE


SYMBOL LEGEND
[Symbol] BUTTERFLY VALVE
[Symbol] CHECK VALVE
[Symbol] PRESSURE/VACUUM/COMPOUND GAUGE
[Symbol] BALL VALVE
[Symbol] ELECTRIC BALL VALVE
[Symbol] IMPACT FLOW METER
[Symbol] THERMOMETER
[Symbol] DIGITAL THERMOMETER
[Symbol] SOLENOID VALVE
[Symbol] MONTUR
[Symbol] POWER CORD
[Symbol] HAP AND LINT STRAINER
[Symbol] FLOW SENSOR
[Symbol] FLOW METER
[Symbol] FLOW INTERLOCK
[Symbol] PUMP

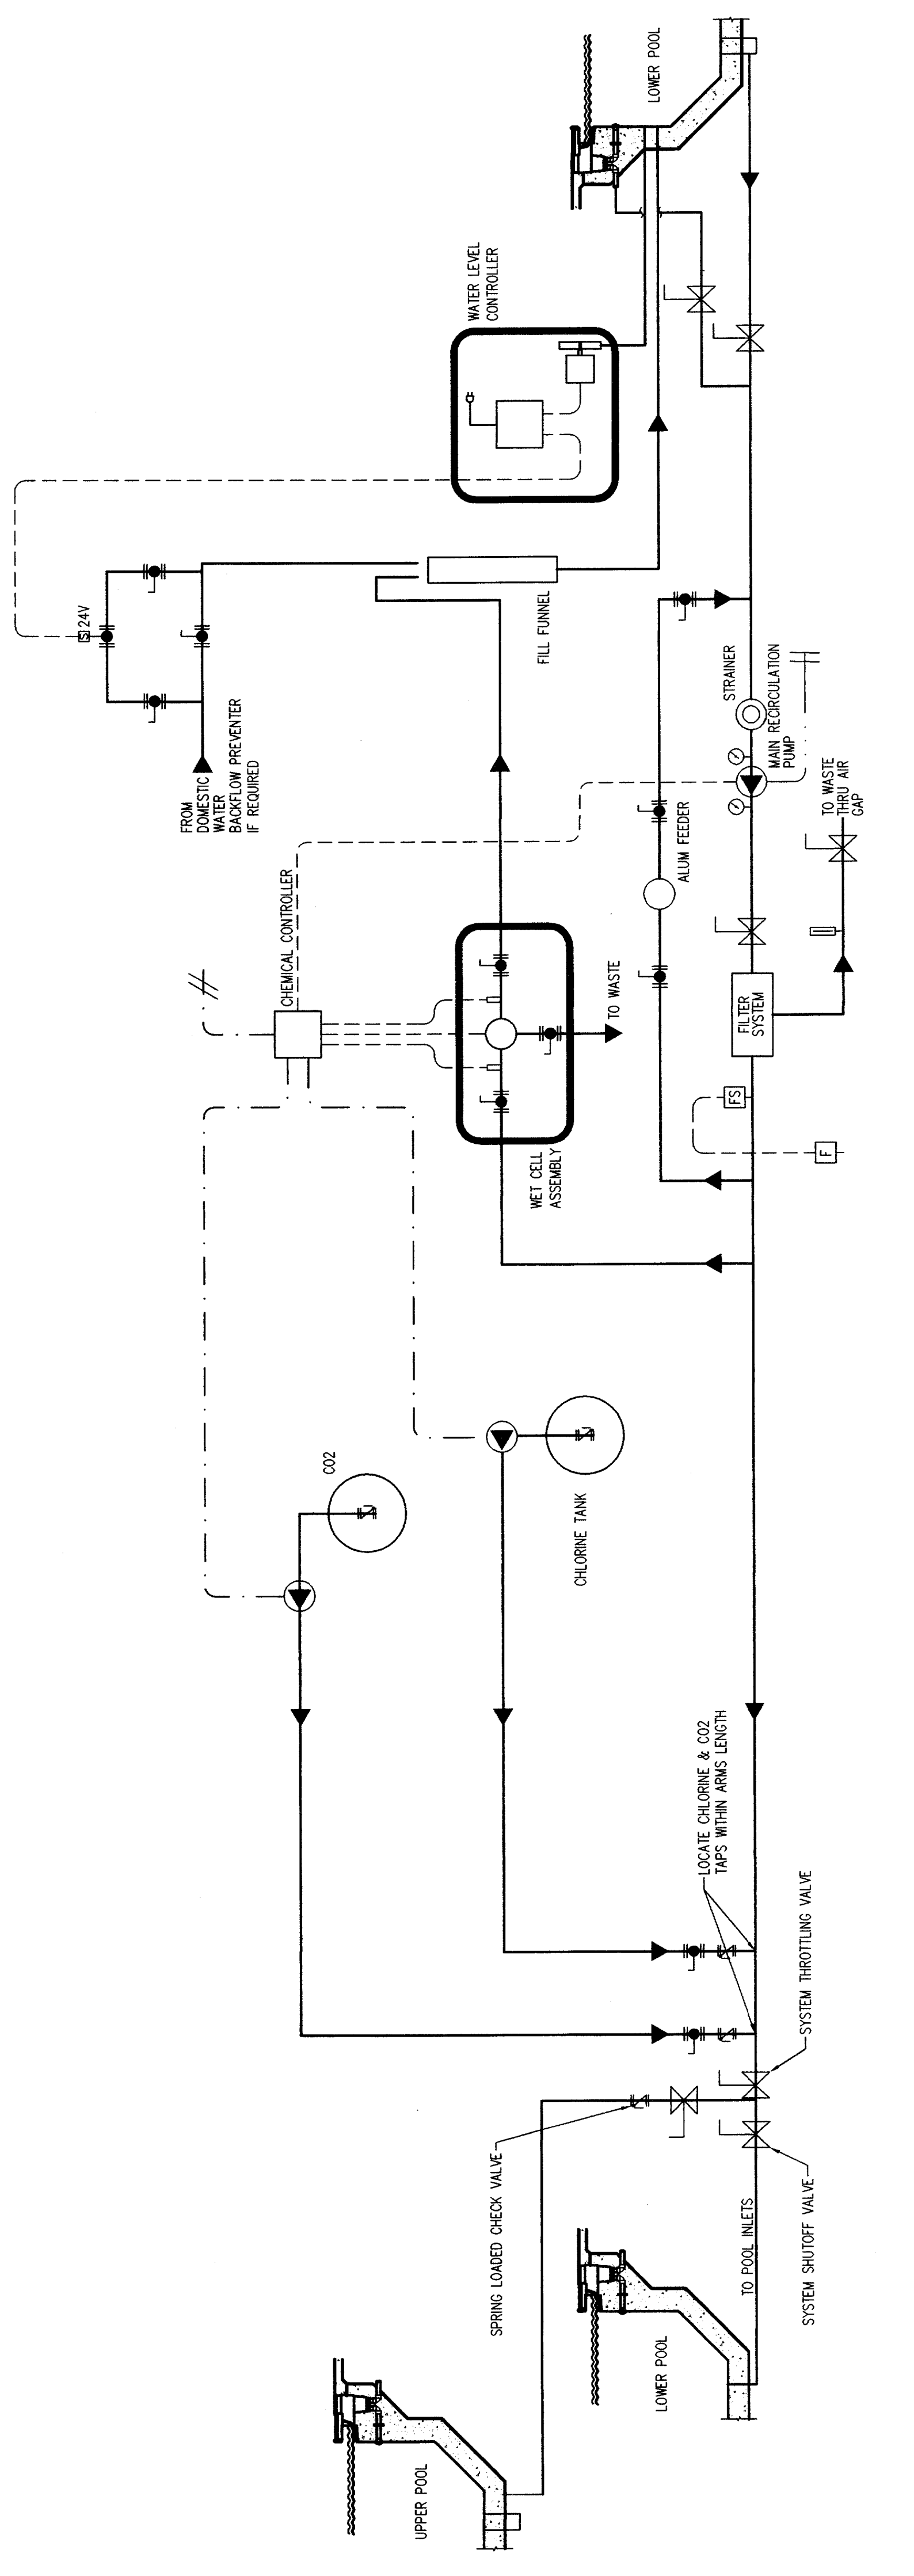

1 LEISURE POOL CHEMICAL SCHEMATIC
N.T.S.

LEGEND
--- ELECTRICAL LINE
- - - WATER LINE
... AIR LINE
... 1 PHASE POWER
... 3 PHASE POWER
--- VENT LINE

SYMBOL LEGEND
[Symbol] BUTTERFLY VALVE
[Symbol] CHECK VALVE
[Symbol] PRESSURE/VACUUM/COMPOUND GAUGE
[Symbol] BALL VALVE
[Symbol] ELECTRIC BALL VALVE
[Symbol] IMPACT FLOW METER
[Symbol] THERMOMETER
[Symbol] DIGITAL THERMOMETER
[Symbol] SOLENOID VALVE
[Symbol] VENTURI
[Symbol] POWER CORD
[Symbol] HAP AND LINT STRAINER
[Symbol] FLOW SENSOR
[Symbol] FLOW METER
[Symbol] FLOW INTERLOCK
[Symbol] PUMP

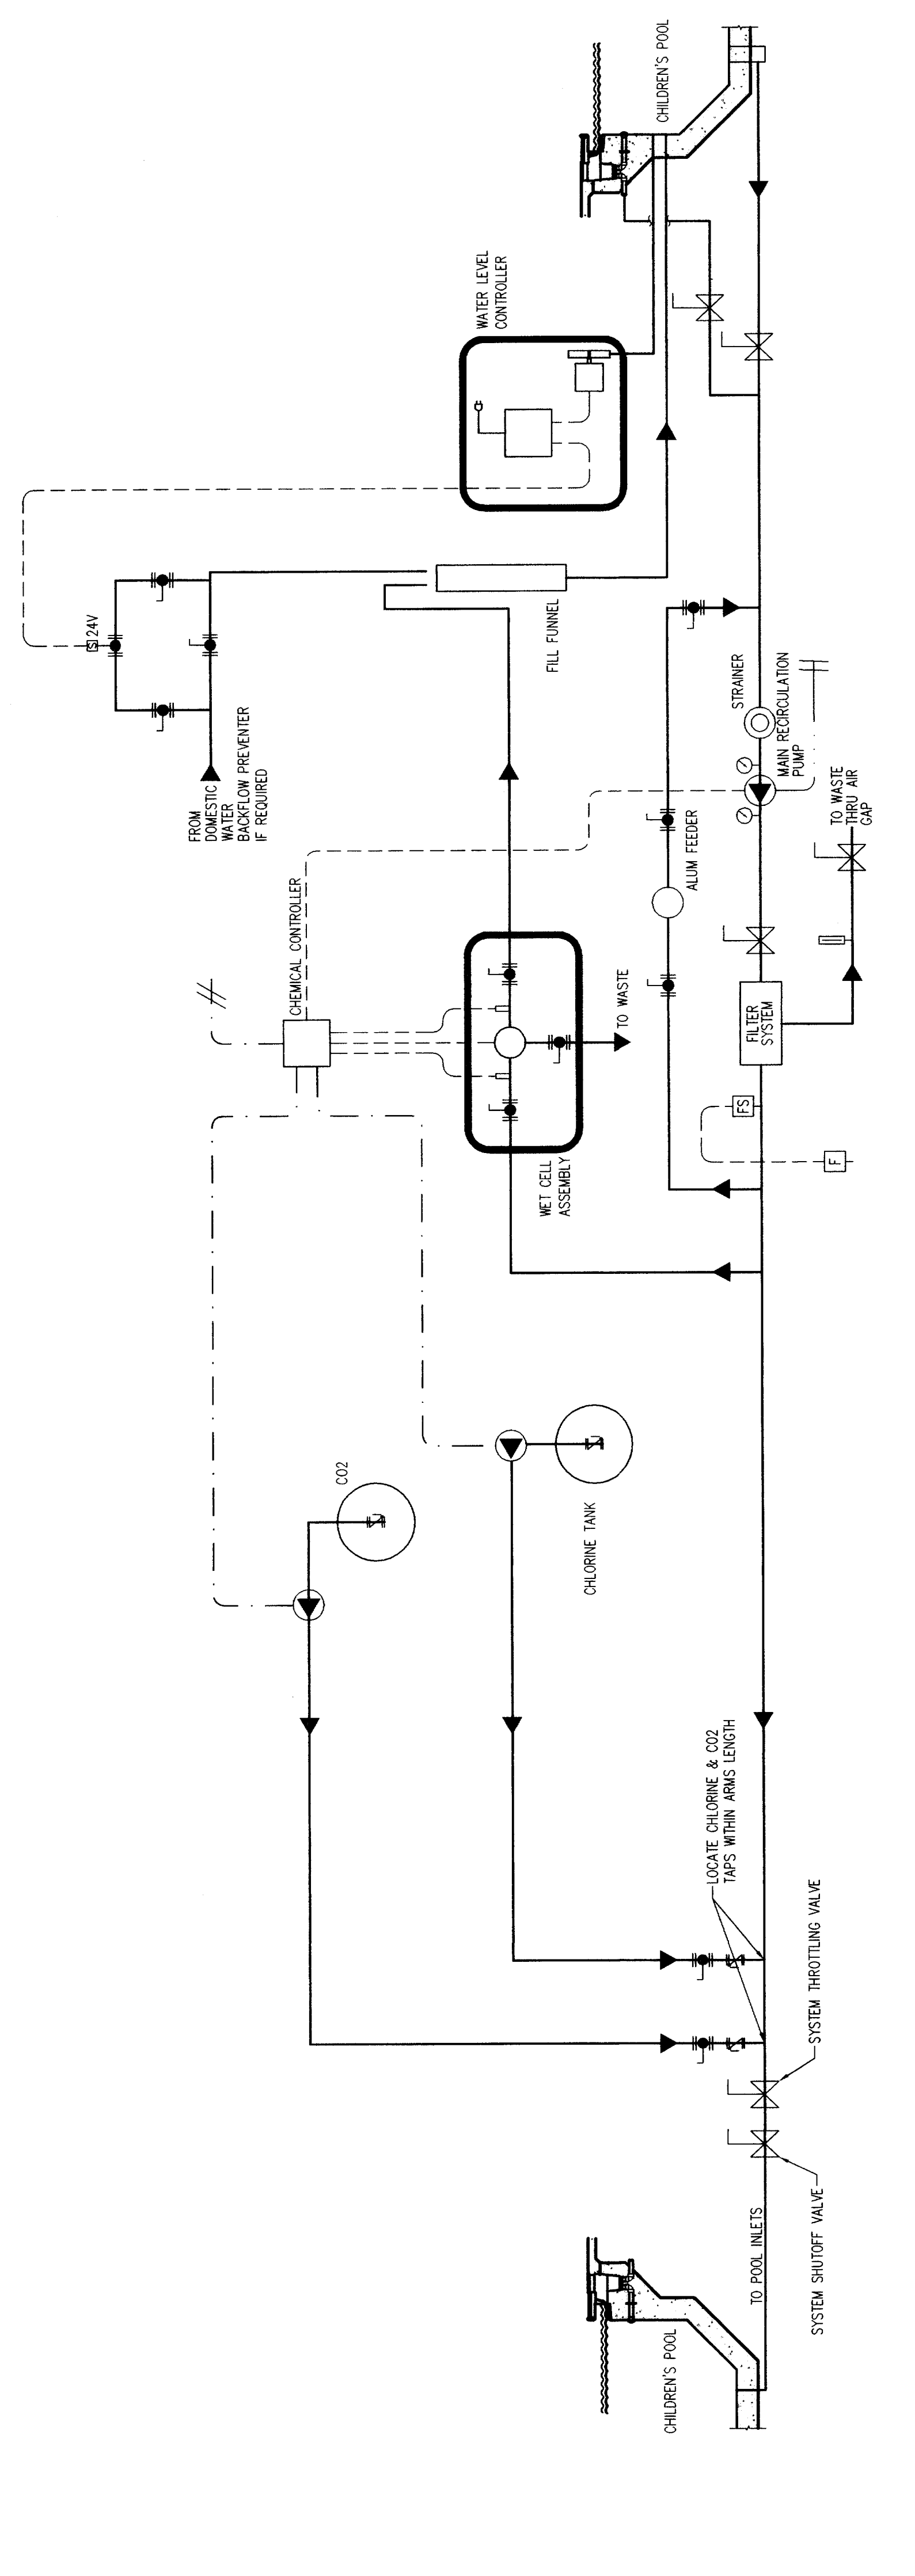

2 CHILDREN'S POOL CHEMICAL SCHEMATIC
N.T.S.