





DRAWING INDEX	
GENERAL NOTES	S1.01
DECK PLAN	S2.00
TYPICAL FOUNDATION DETAILS	S3.01
PIER SCHEDULE	S3.01
TYPICAL POOL DETAILS	S3.02
TYPICAL CMU DETAILS	S4.01
TYPICAL FLOOR DETAILS	S5.01
TYPICAL ROOF DETAILS	S6.01

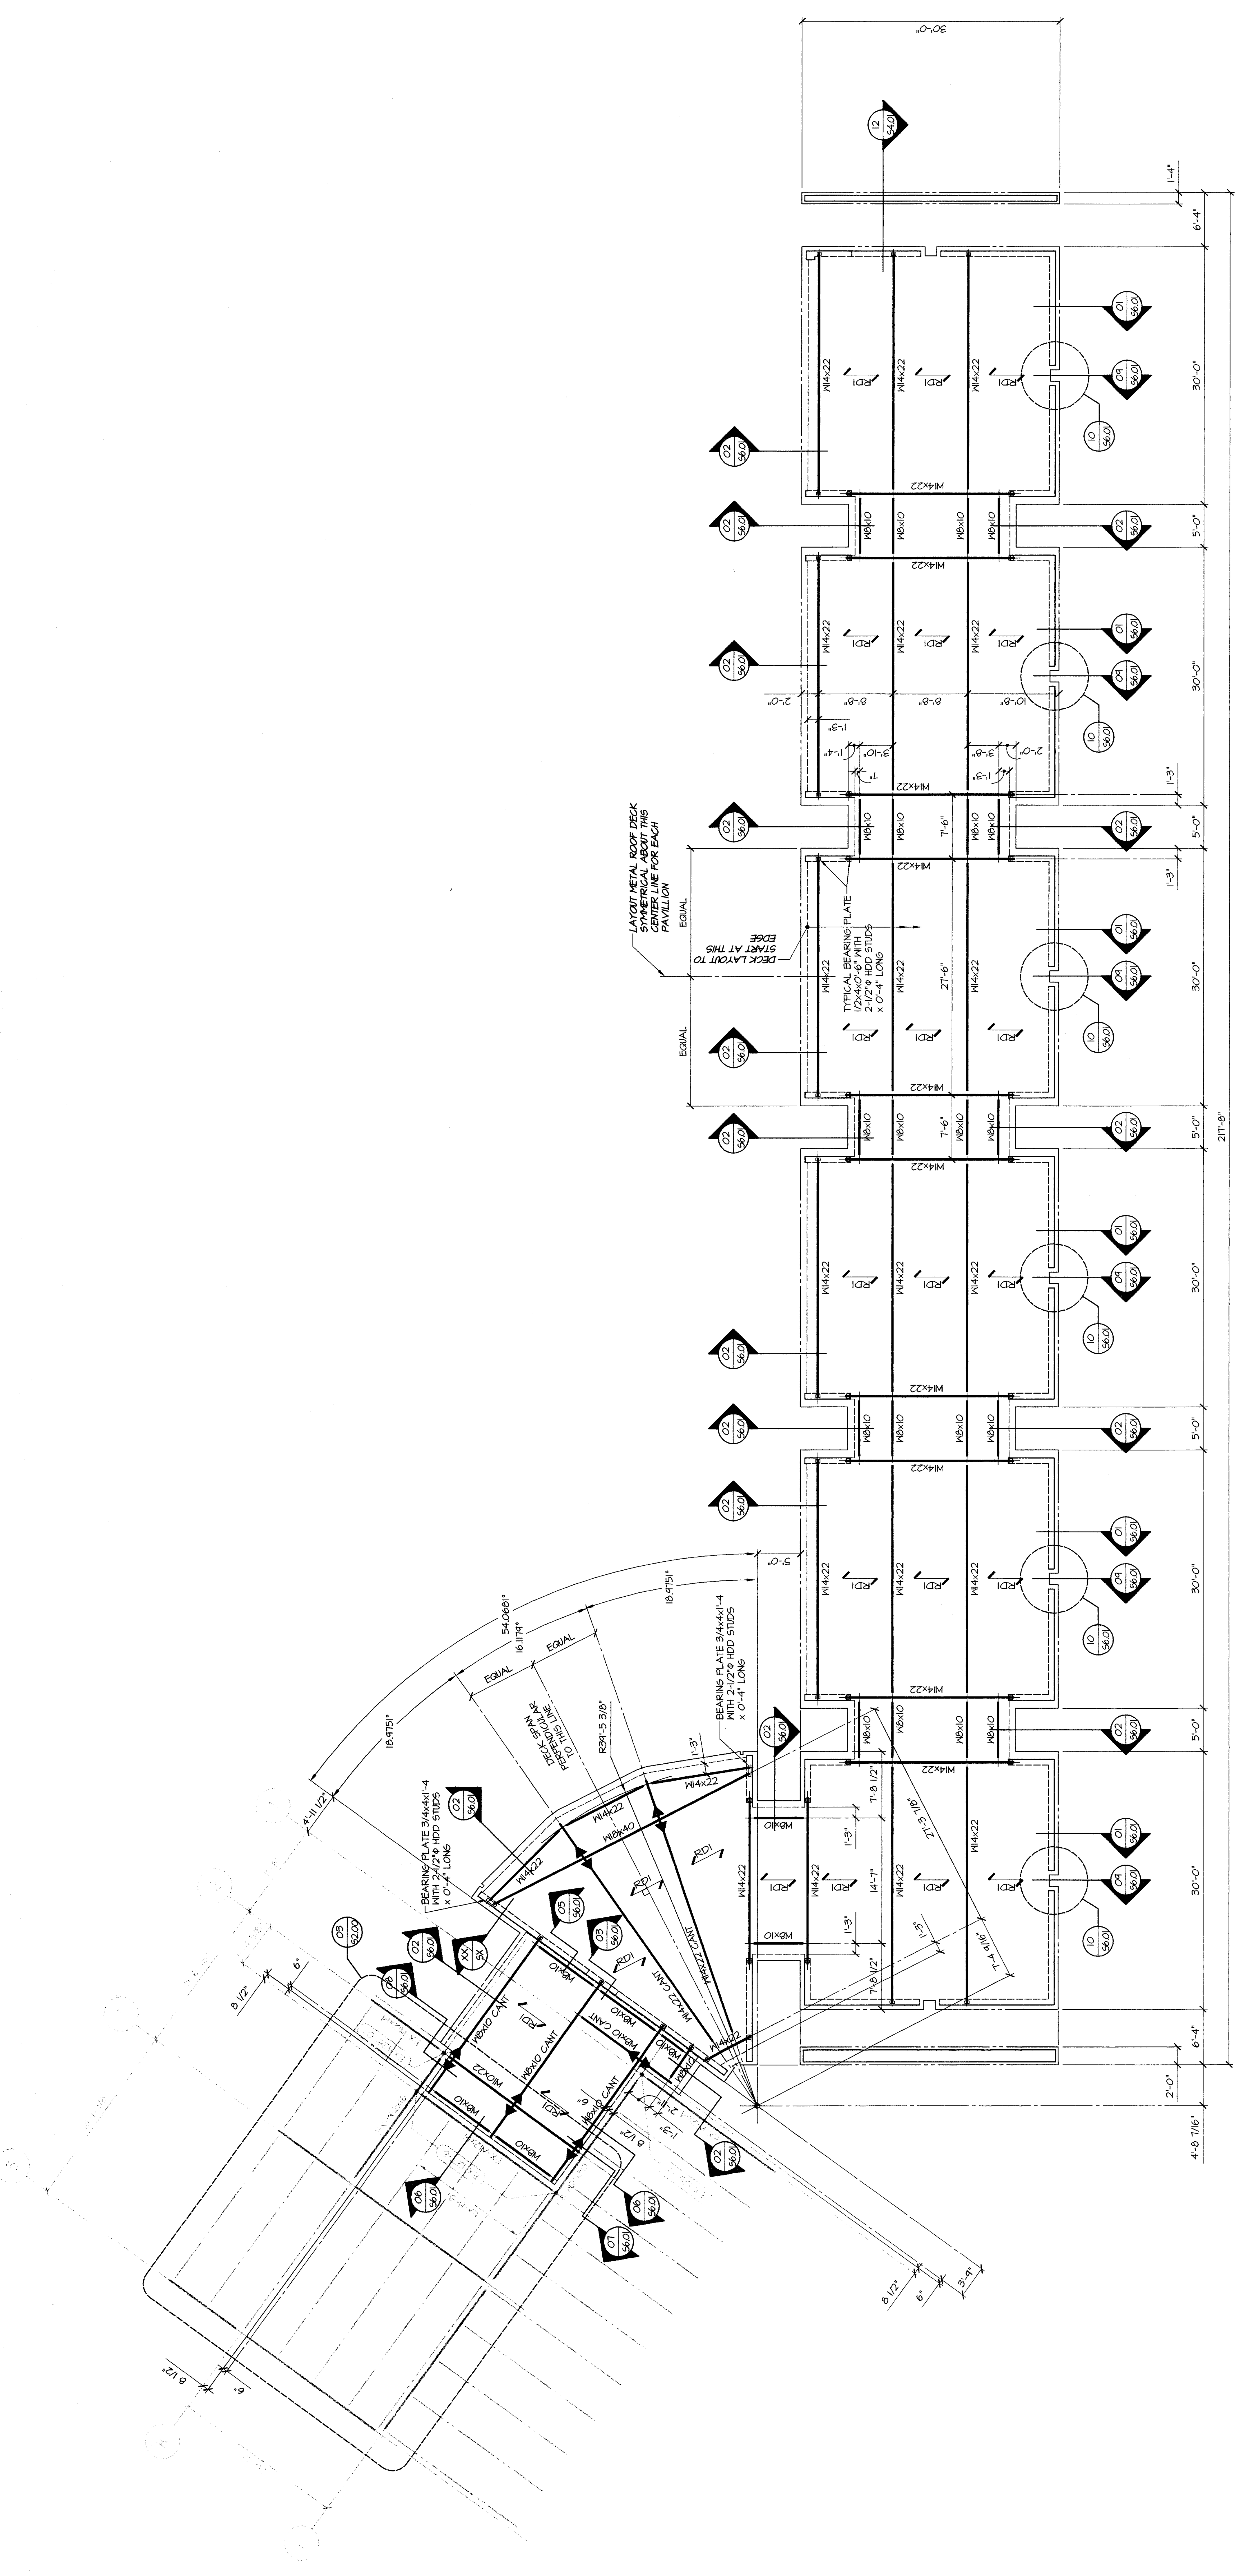

01 ROOF FRAMING PLAN  
1/8"=1'-0"

- PLAN NOTES:
- RDI - VULCRAFT 3" DEEP (MIN) ACOUSTIC DECK 22 GAUGE  
MINIMUM 3 SPANS CONTINUOUS.
  - TOP OF STEEL / BOTTOM OF METAL DECK EL. = 29'-4 3/8" TYPICAL UNO.
  - SEE SHEET S1.01 FOR GENERAL NOTES.
  - ▶ INDICATES MOMENT CONNECTION.

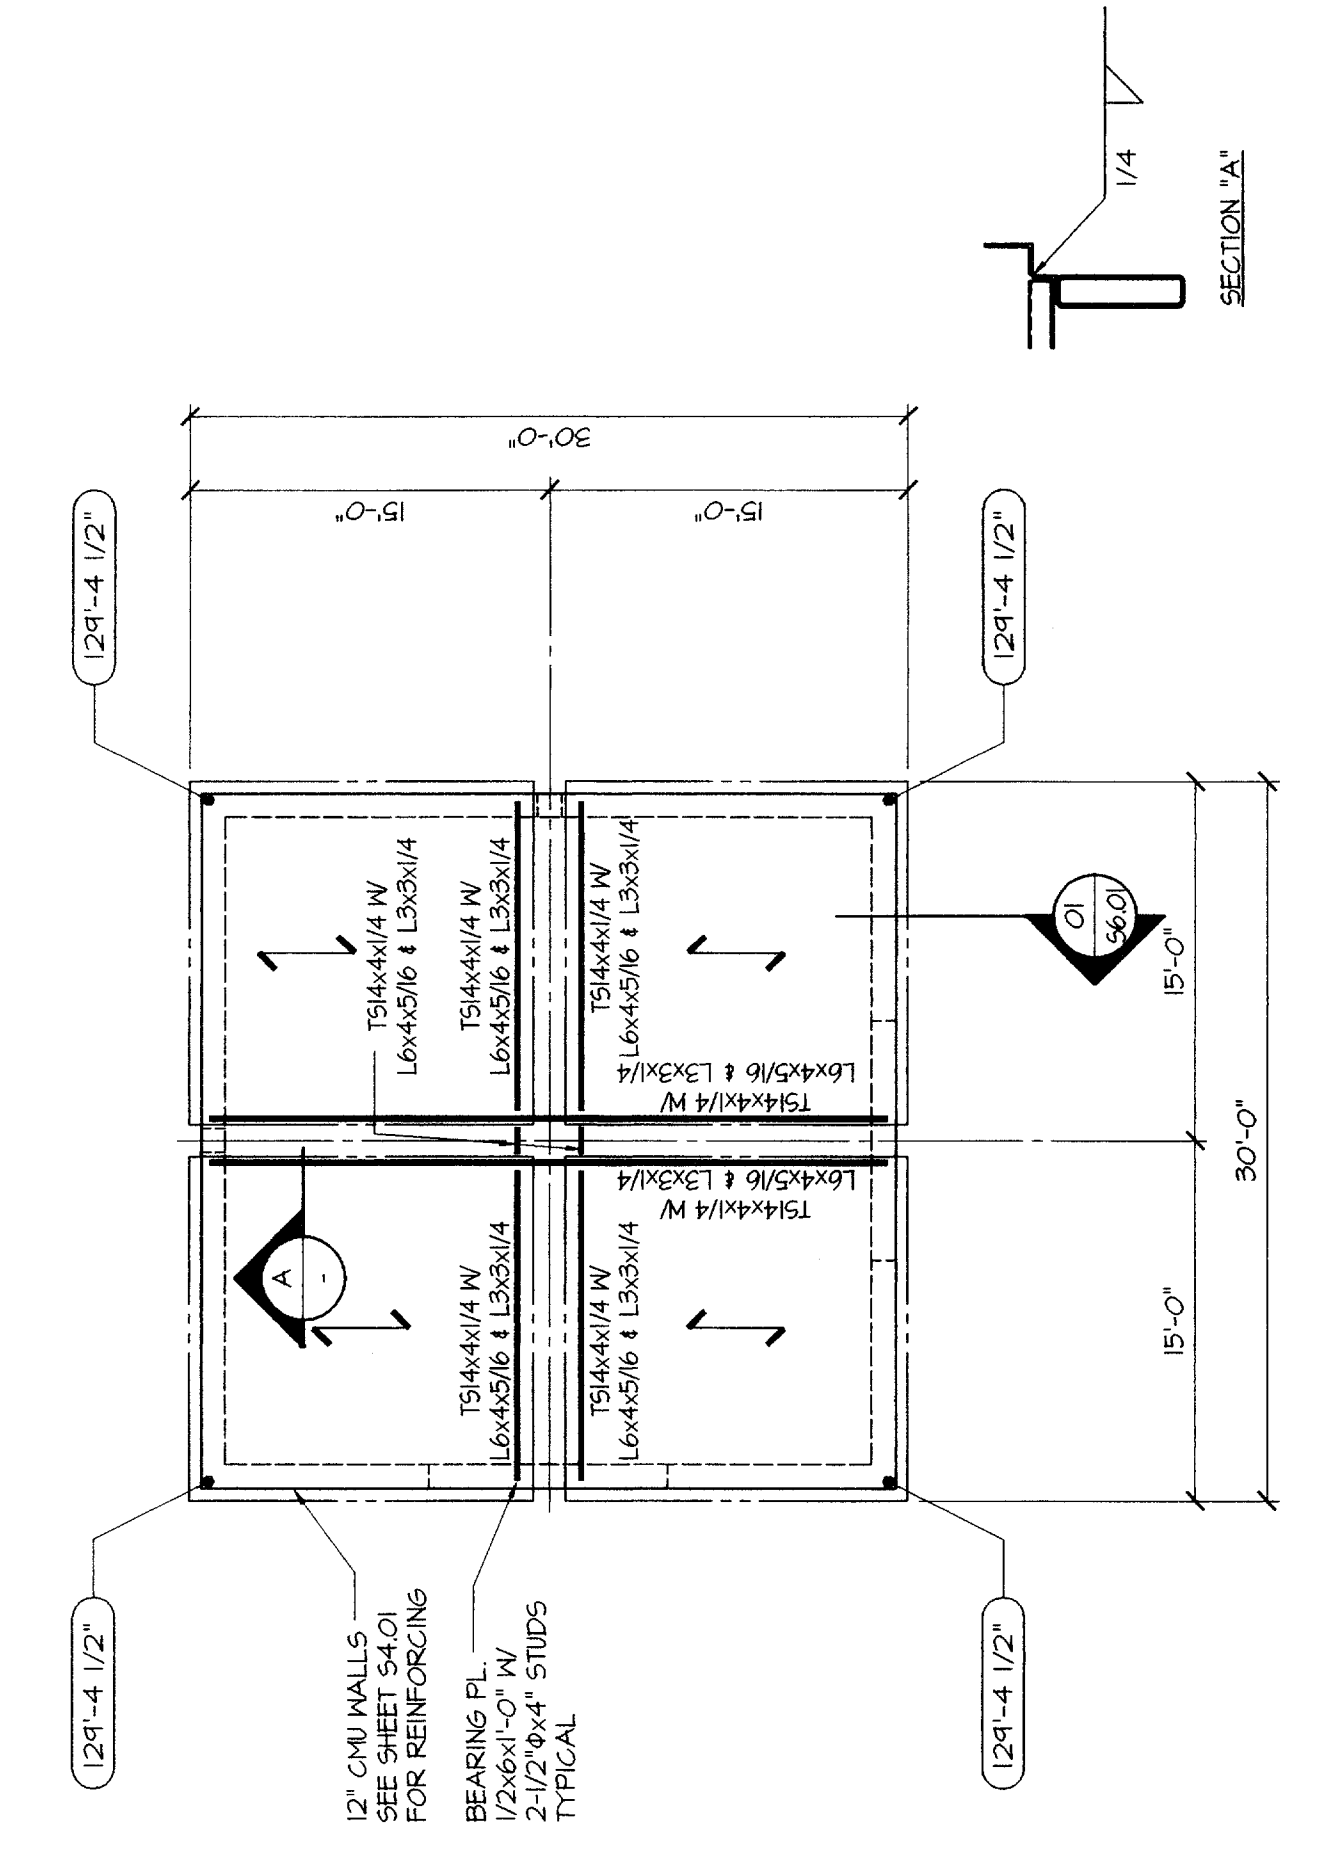

02 NORTH PAVILION ROOF FRAMING PLAN  
1/8"=1'-0"