

ADDISON ATHLETIC CLUB EXPANSION AND LEISURE POOL ADDISON, TEXAS

RON HOBBS ARCHITECTS
614 W. MAIN ST. SUITE #200 GARLAND, TEXAS 75040
(972) 494-0174 FAX (972) 494-0172


Lee & Baldart
Consulting Engineers Inc.
15980 Parkcove Dr #408
Dallas, Texas 75228
214-342-0389 Fax 214-342-2600

[Signature]
02/20/02

JOB NUMBER
0012
JOB NAME
ADDISON ATHLETIC CLUB
EXPANSION & LEISURE POOL

SHEET DESCRIPTION
**RETAINING WALLS
PLAN**
SHEET NUMBER
S2.05

DRAWING INDEX	
GENERAL NOTES	S1.01
DEPO PLAN	S2.00
TYPICAL FOUNDATION DETAILS	S3.01
PIER SCHEDULE	S3.01
TYPICAL POOL DETAILS	S3.01
TYPICAL CHU DETAILS	S4.01
TYPICAL FLOOR DETAILS	S5.01
TYPICAL ROOF DETAILS	S6.01

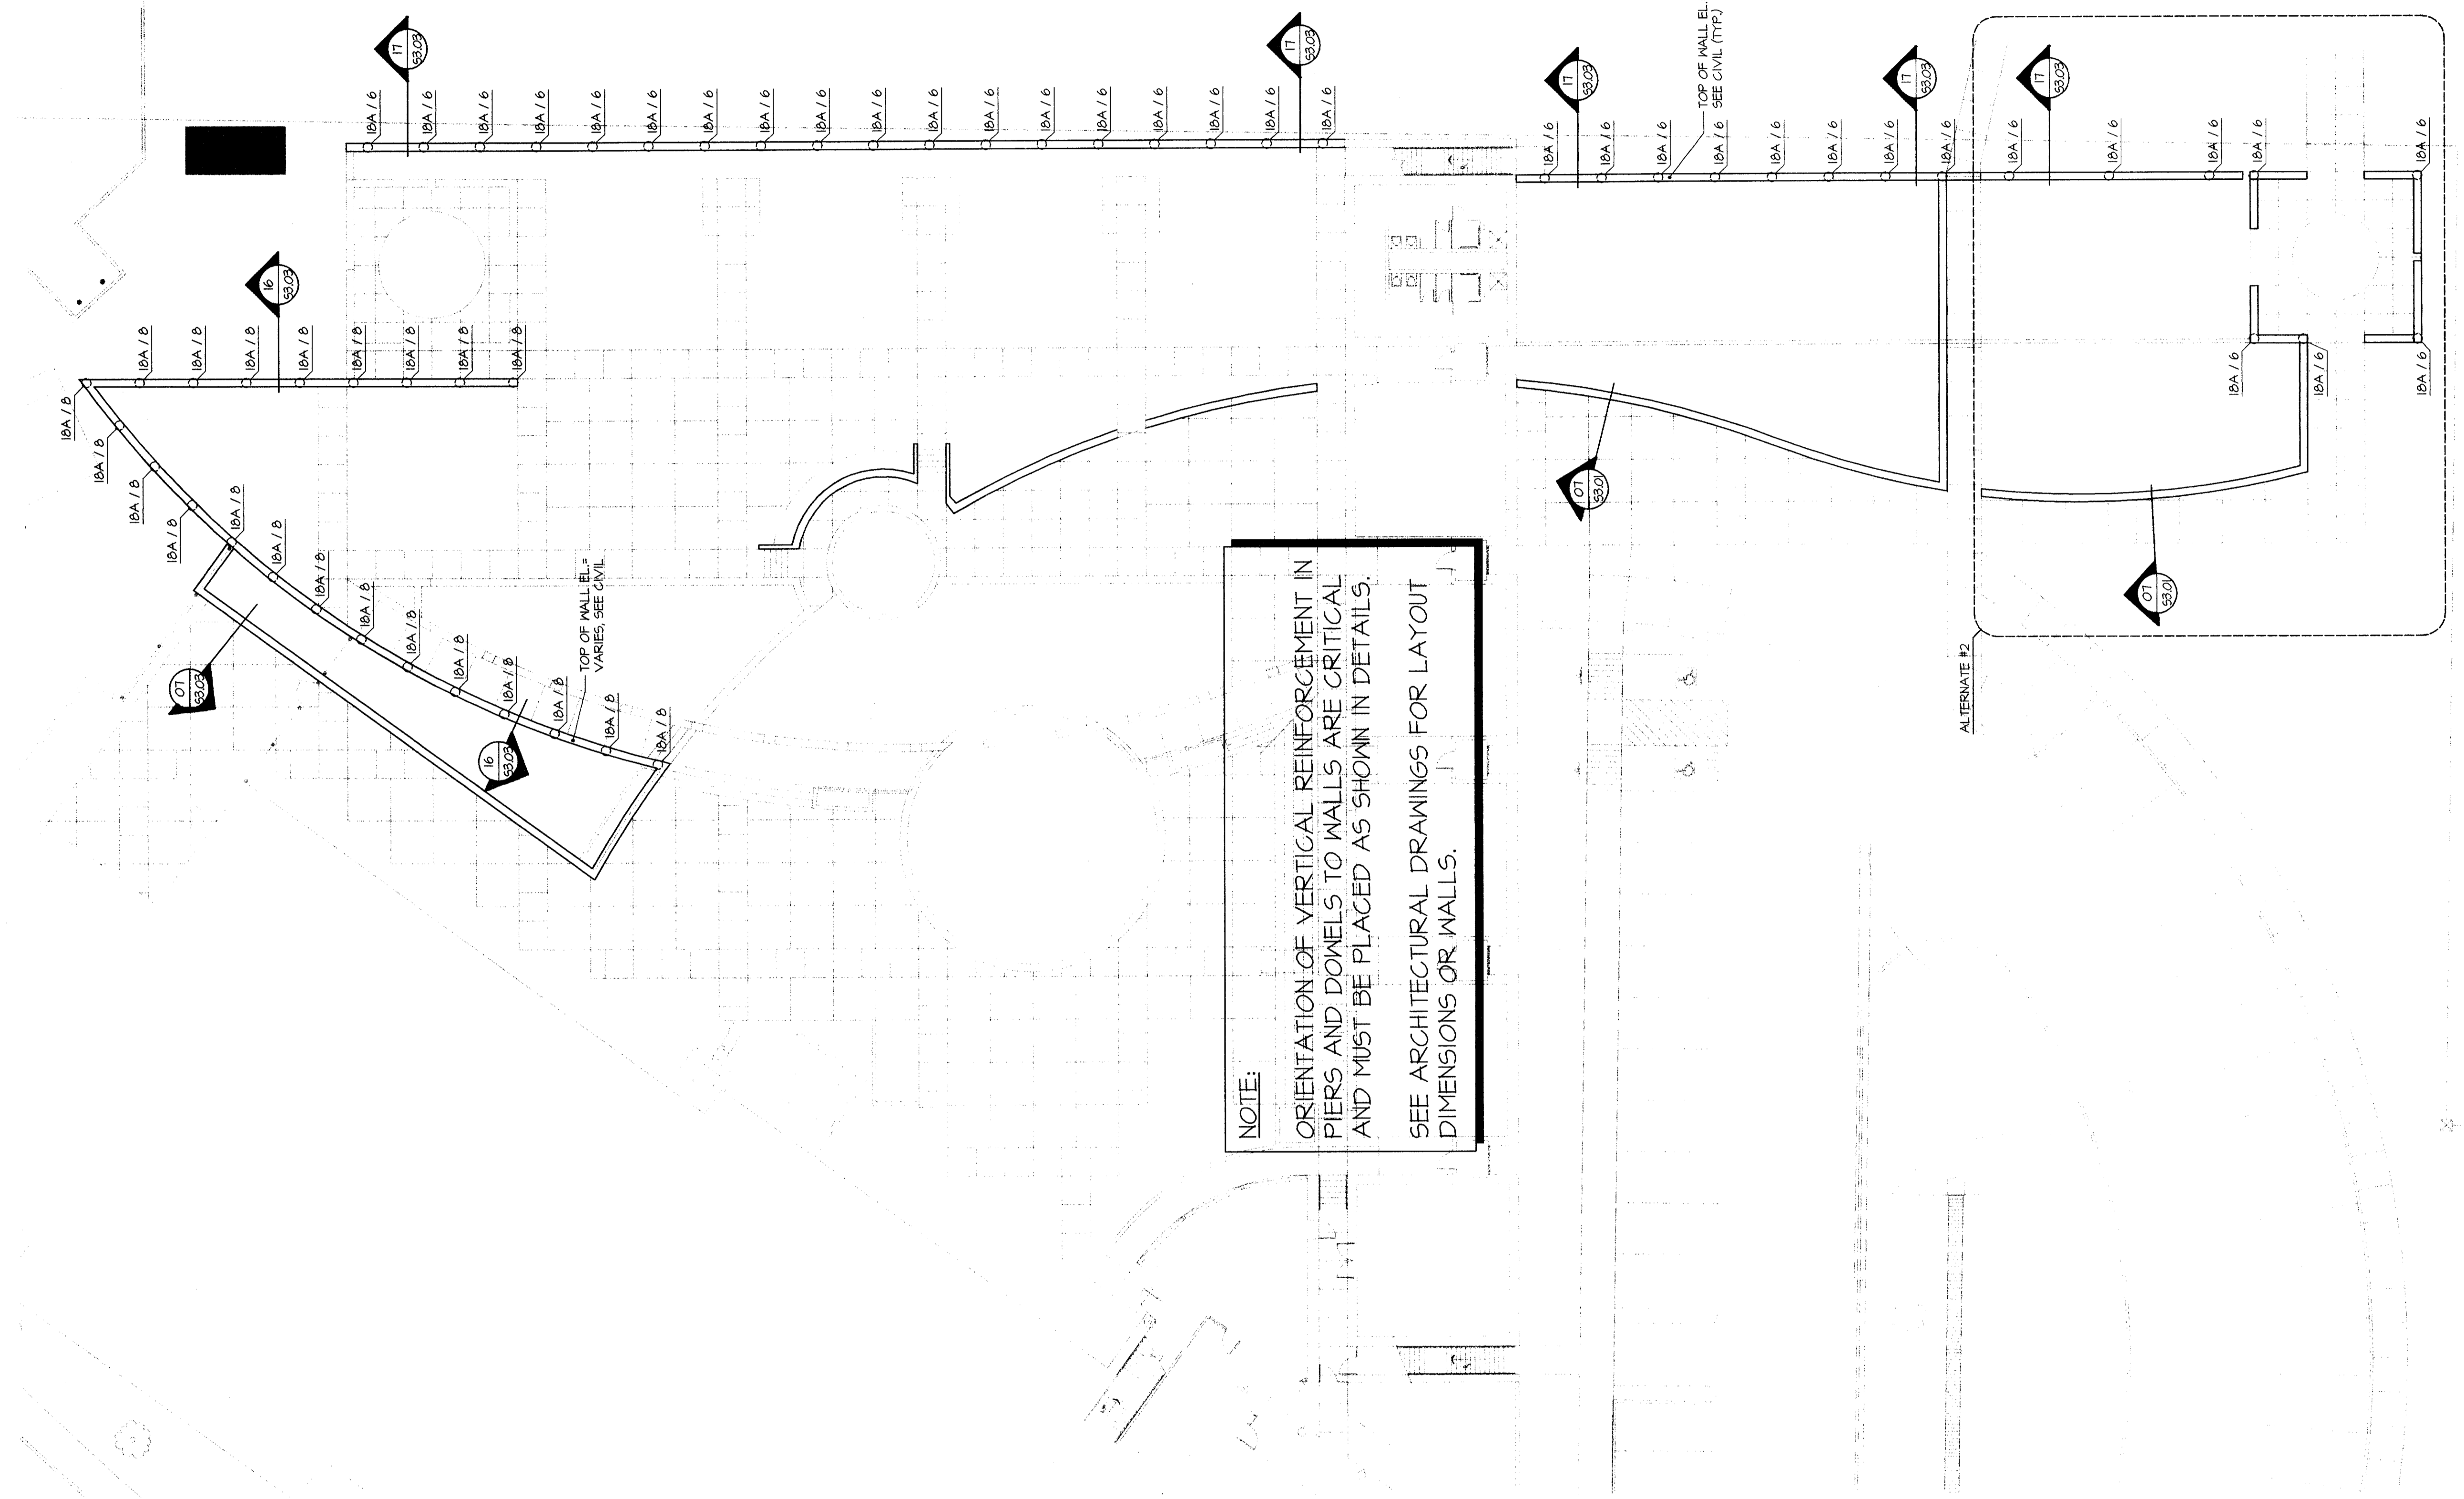

01 RETAINING WALL PLAN
1/8"=1'-0"