




1 lower level floor plan exist building  
1/8"=1'-0"

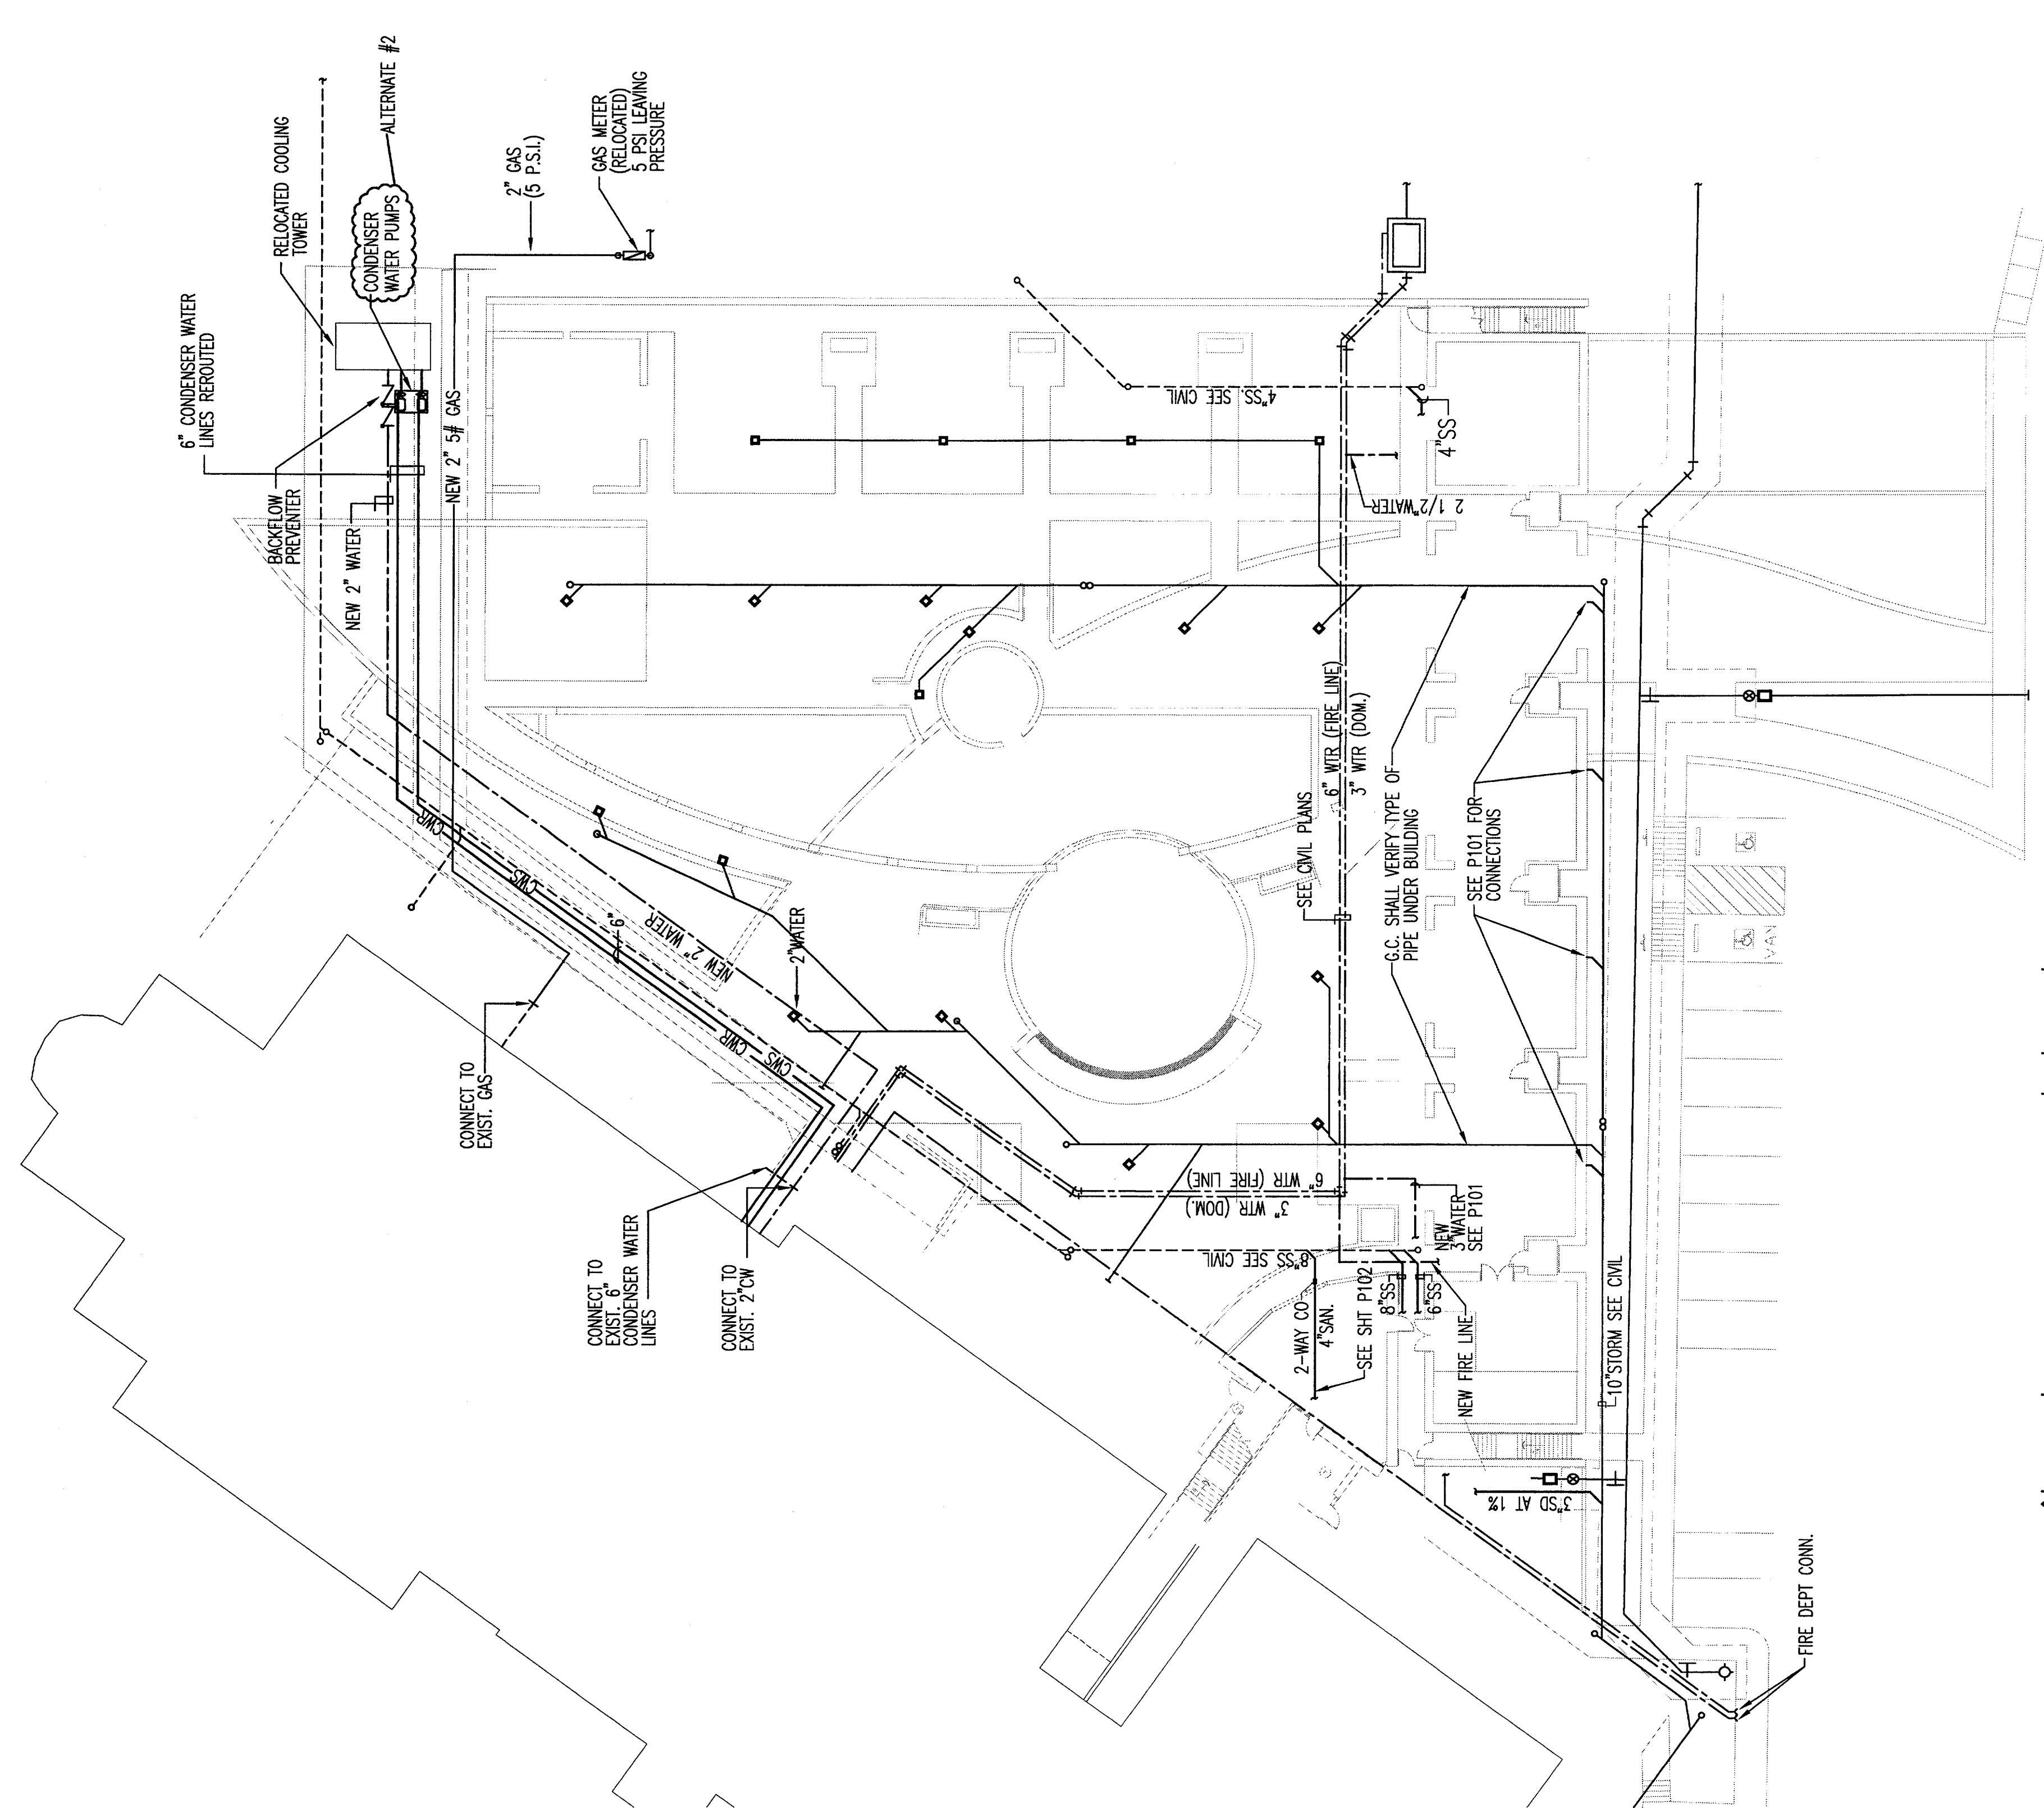

2 site plan - ground level  
1/4"=20'-0"

PLUMBING SYMBOLS LEGEND

—	S OR W SANITARY OR WASTE PIPING ABOVE SLAB
- - -	S OR W SANITARY OR WASTE PIPING BELOW SLAB
—	SY SANITARY VENT PIPING
—	G GAS PIPING
—	C COLD WATER PIPING
—	HV HOT WATER PIPING
—	HW HOT WATER RETURN
—	SD STORM DRAIN
—	DS DOWNSPOUT
—	RD ROOF DRAIN
—	BA BALL VALVE
—	WC WASH CUP
—	CV CHECK VALVE
—	RV RELIEF VALVE
—	HB HOSE BIB
—	SA SHOCK ABSORBER
—	STR STRAINER
—	CO WALL CLEANOUT
—	FCO FLOOR CLEANOUT
—	FS FLOOR SINK
—	FD FLOOR DRAIN
—	FFD FUNNEL DRAIN
—	WM WATER METER
—	CONNECT TO EXISTING