



BENCHMARK (TBM-2)
 "X" MARKED IN CONC CURB
 N 12655.2926
 E 10392.6203
 ELEV=633.20

ADDISON CIRCLE DRIVE

- LEGEND**
- ⊙ STORM DRAIN MANHOLE
 - ⊙ CATCH BASIN
 - ⊙ AREA DRAIN
 - D- STORM DRAIN PIPE
 - ⊙ SANITARY SEWER MANHOLE
 - SS- SANITARY SEWER
 - W- WATER MAIN
 - G- GAS
 - ⊙ FIRE HYDRANT
 - ⊙ GATE VALVE
 - ⊙ YARD HYDRANT (SEE DWG. C8-5)
 - ⊙ DRINKING FOUNTAIN
 - ⊙ 6" SANITARY SEWER STUB OUT WITH 4" PVC VERTICAL CLEAN OUT
 - ⊙ ELECTRIC TRANSFORMER
 - 10000 XXXXXXXX POINT FOR COORDINATE SYSTEM

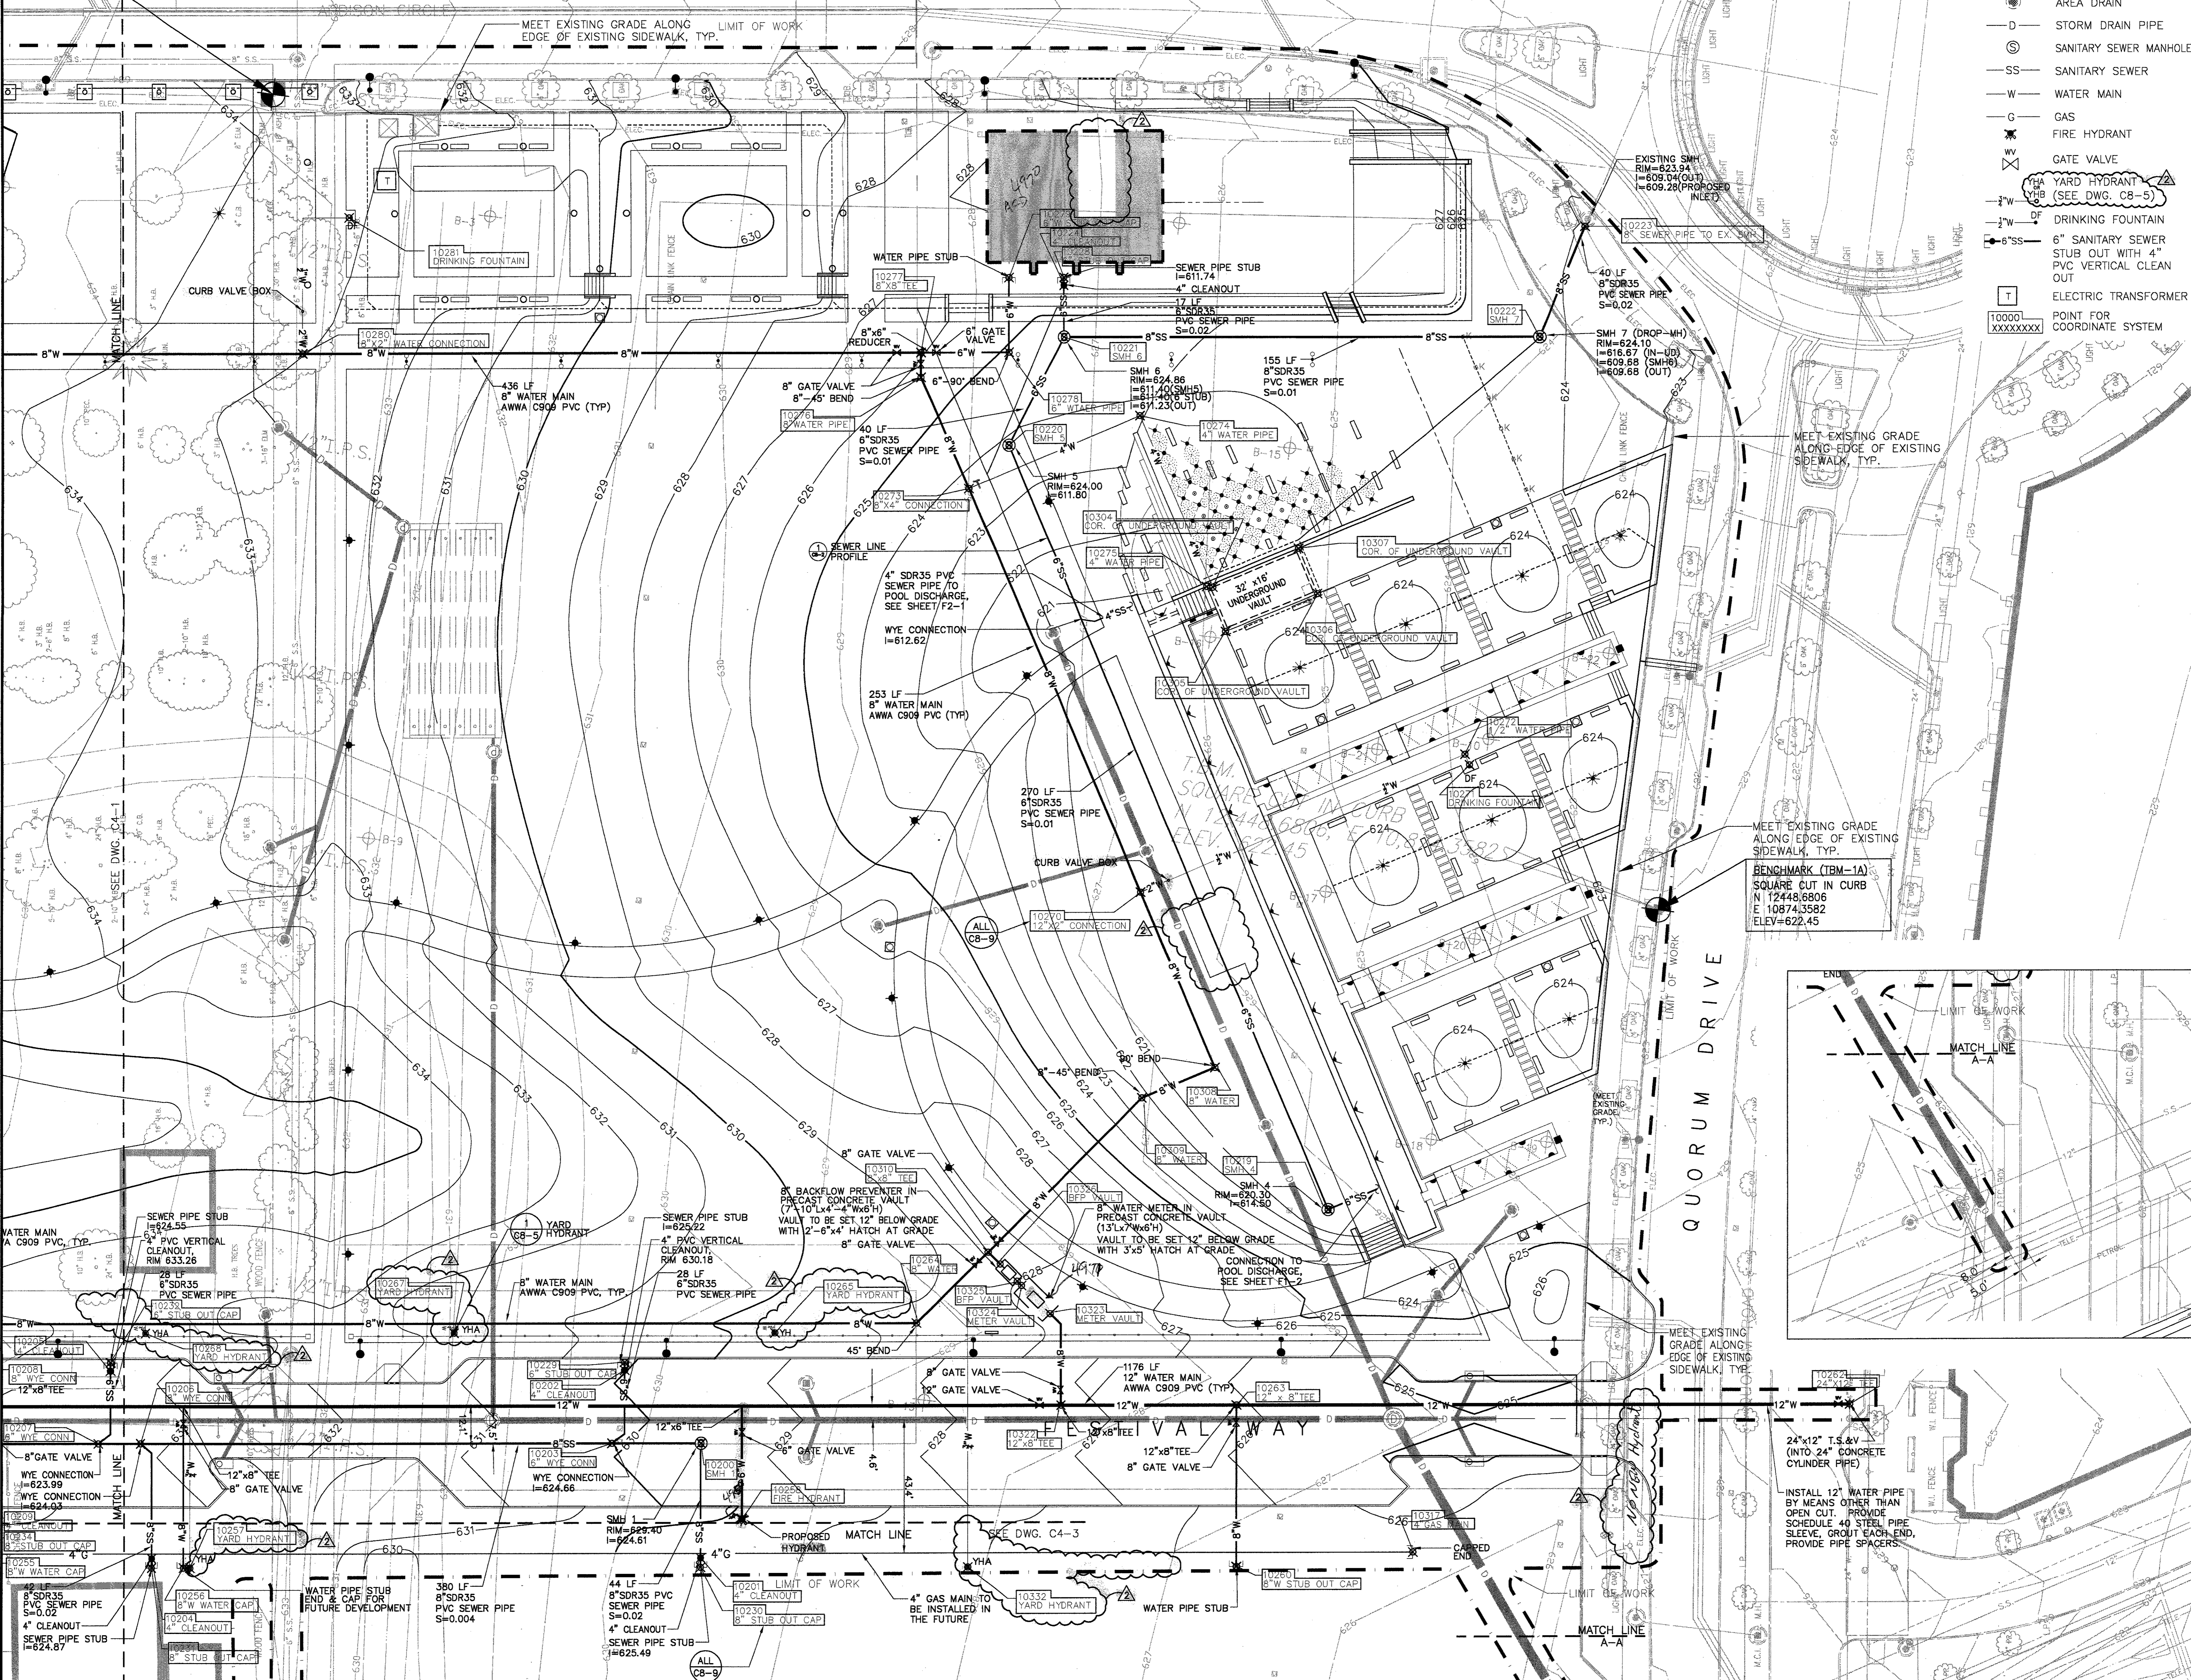

BENCHMARK (TBM-1A)
 SQUARE CUT IN CURB
 N 12448.6806
 E 10874.3582
 ELEV=622.45

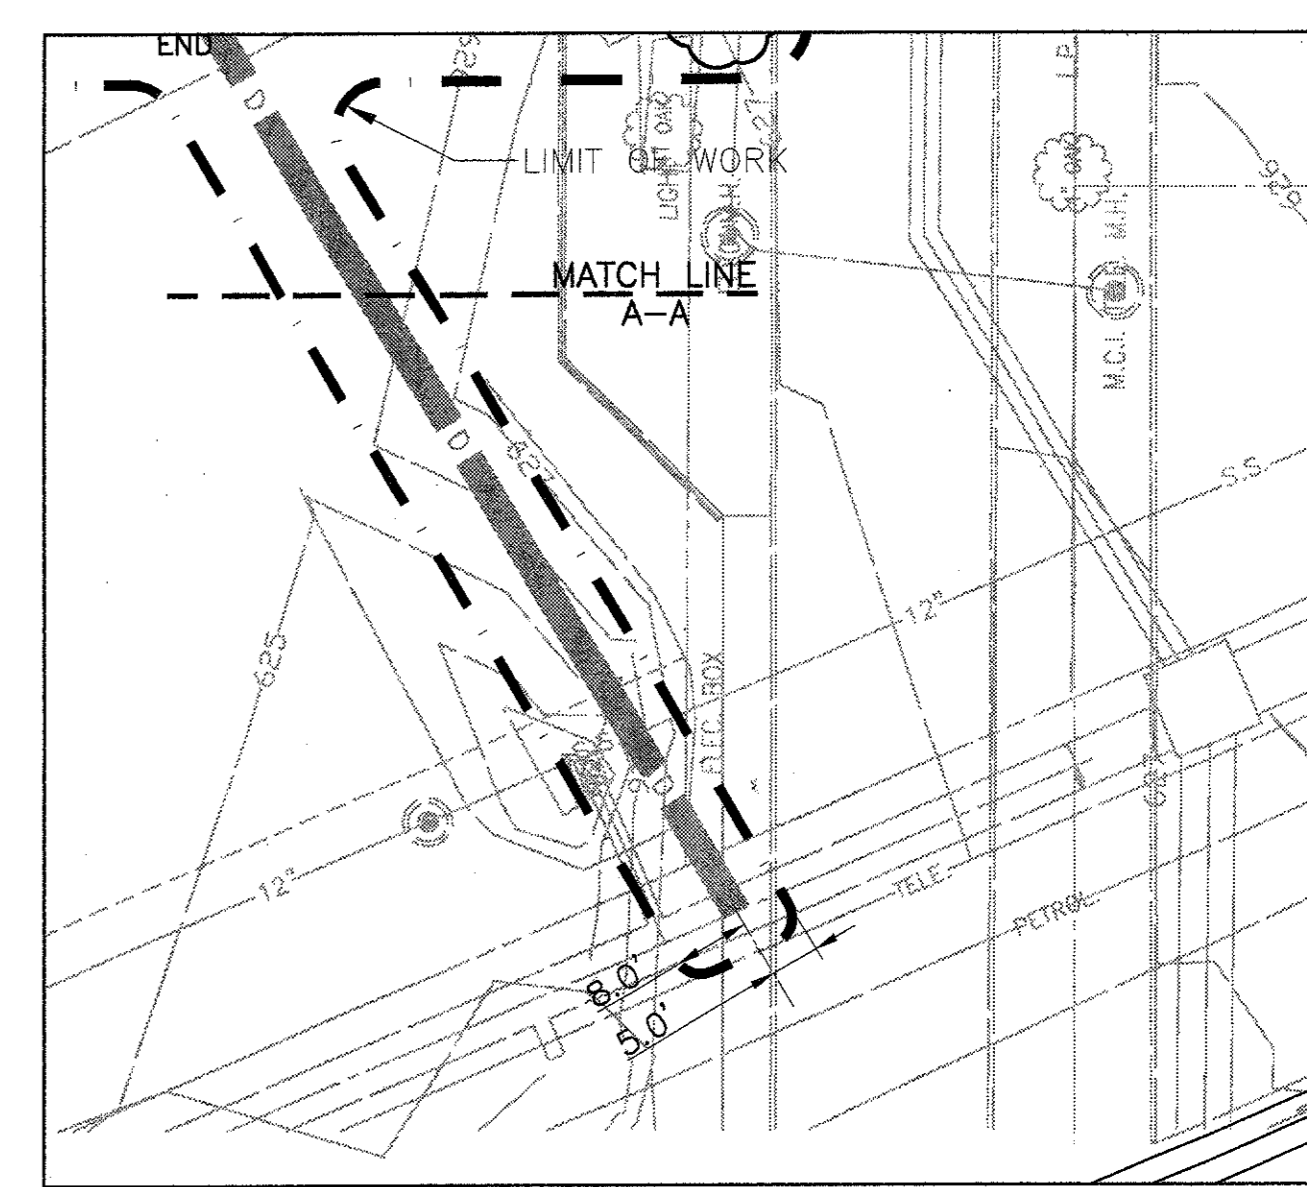


SASAKI
 Interdisciplinary Design
 64 Pleasant Street, Woburn, Massachusetts 02472 USA
 ☎ 617 926 3300 ☎ 617 924 2748 www.sasaki.com

2	BULLETIN #1	12-30-02
	ISSUED FOR CONSTRUCTION	11-26-02
1	ADDENDUM #2	10-21-02
	ISSUED FOR CONSTRUCTION	09-30-02
No.	Description	Date

DWG ISSUE & REVISION HISTORY

Stamp

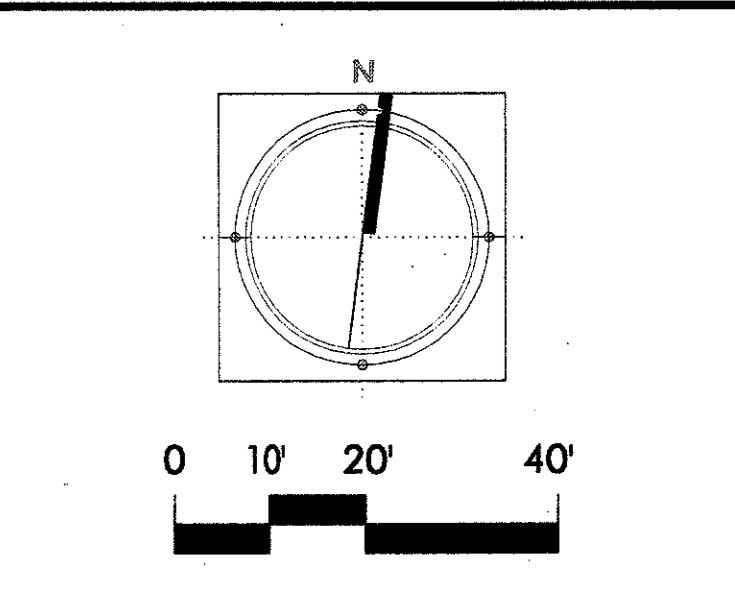

Project Title:
ADDISON ARTS & EVENTS DISTRICT
 ADDISON, TEXAS

Drawing Title:
UTILITIES PLAN

Project No. 14516.00 Scale: 1"=20'-0"
 Drawn By: SM
 Checked By: TC
 Approved By: SEH
 Date: September 30, 2002

Drawing No. **C4-2**