



5 PLAZA FOUNTAIN STEPS SECTION 3

SCALE: 1/2" = 1' - 0"

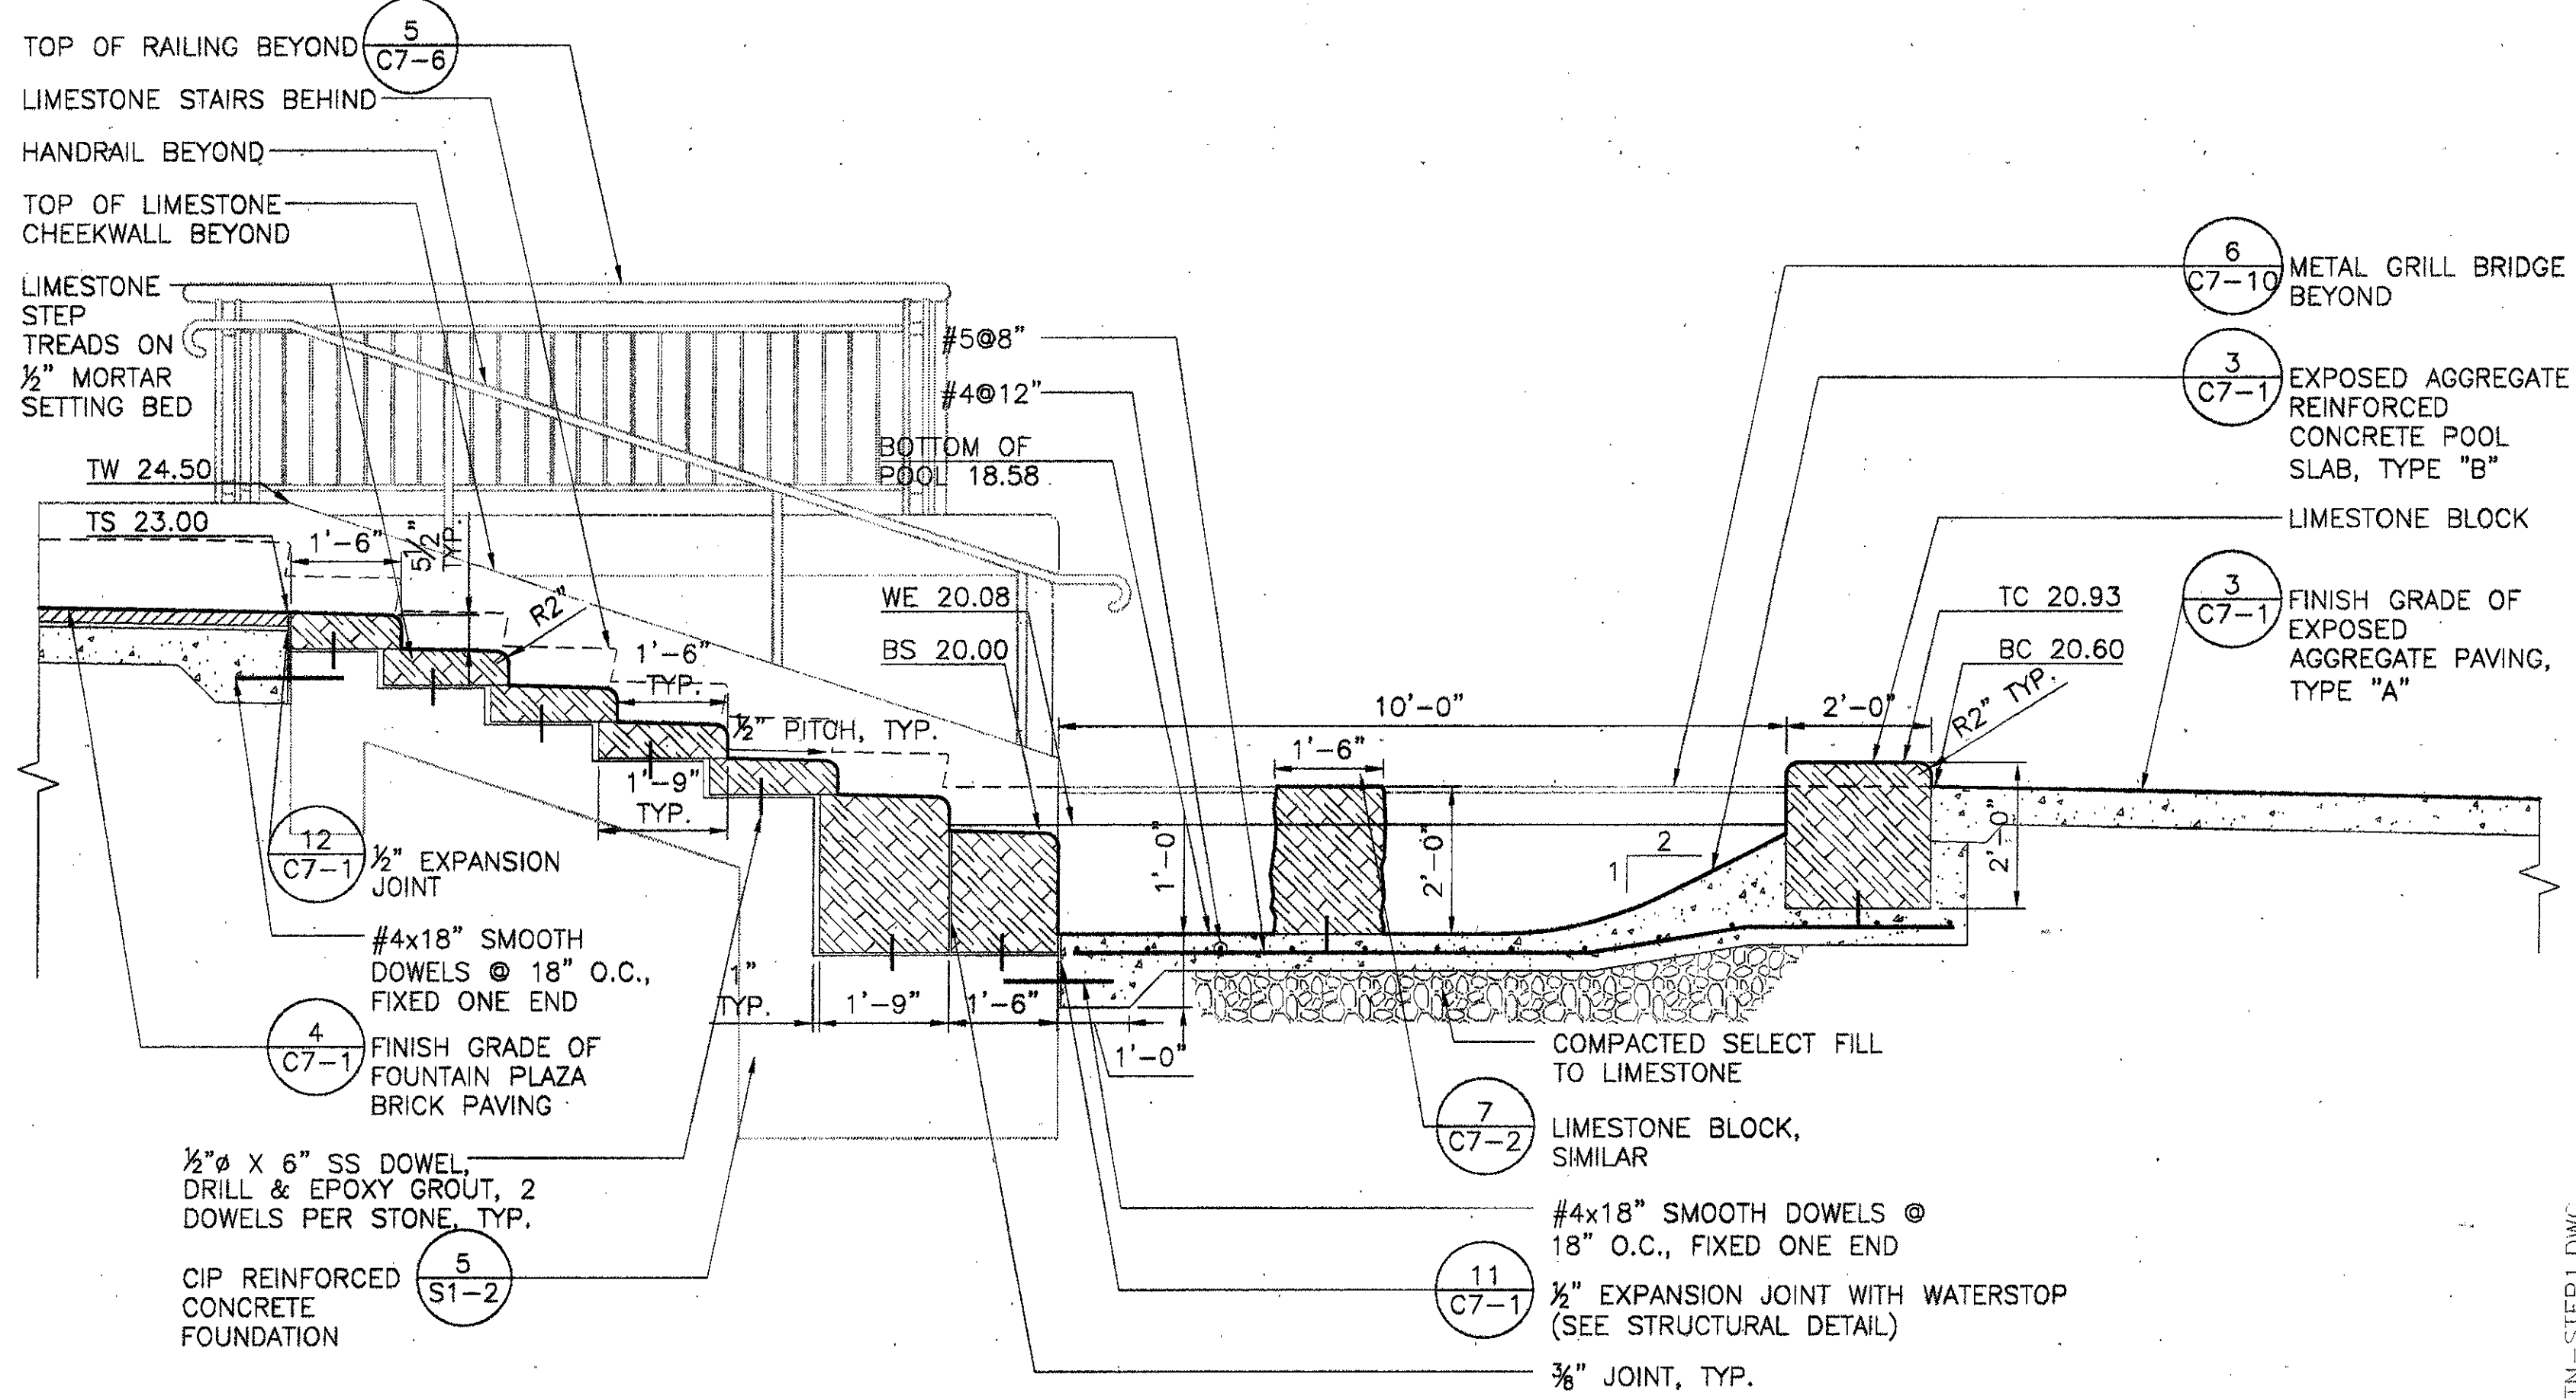


2 PLAZA FOUNTAIN STEPS SECTION 1

SCALE: 1/2" = 1' - 0"

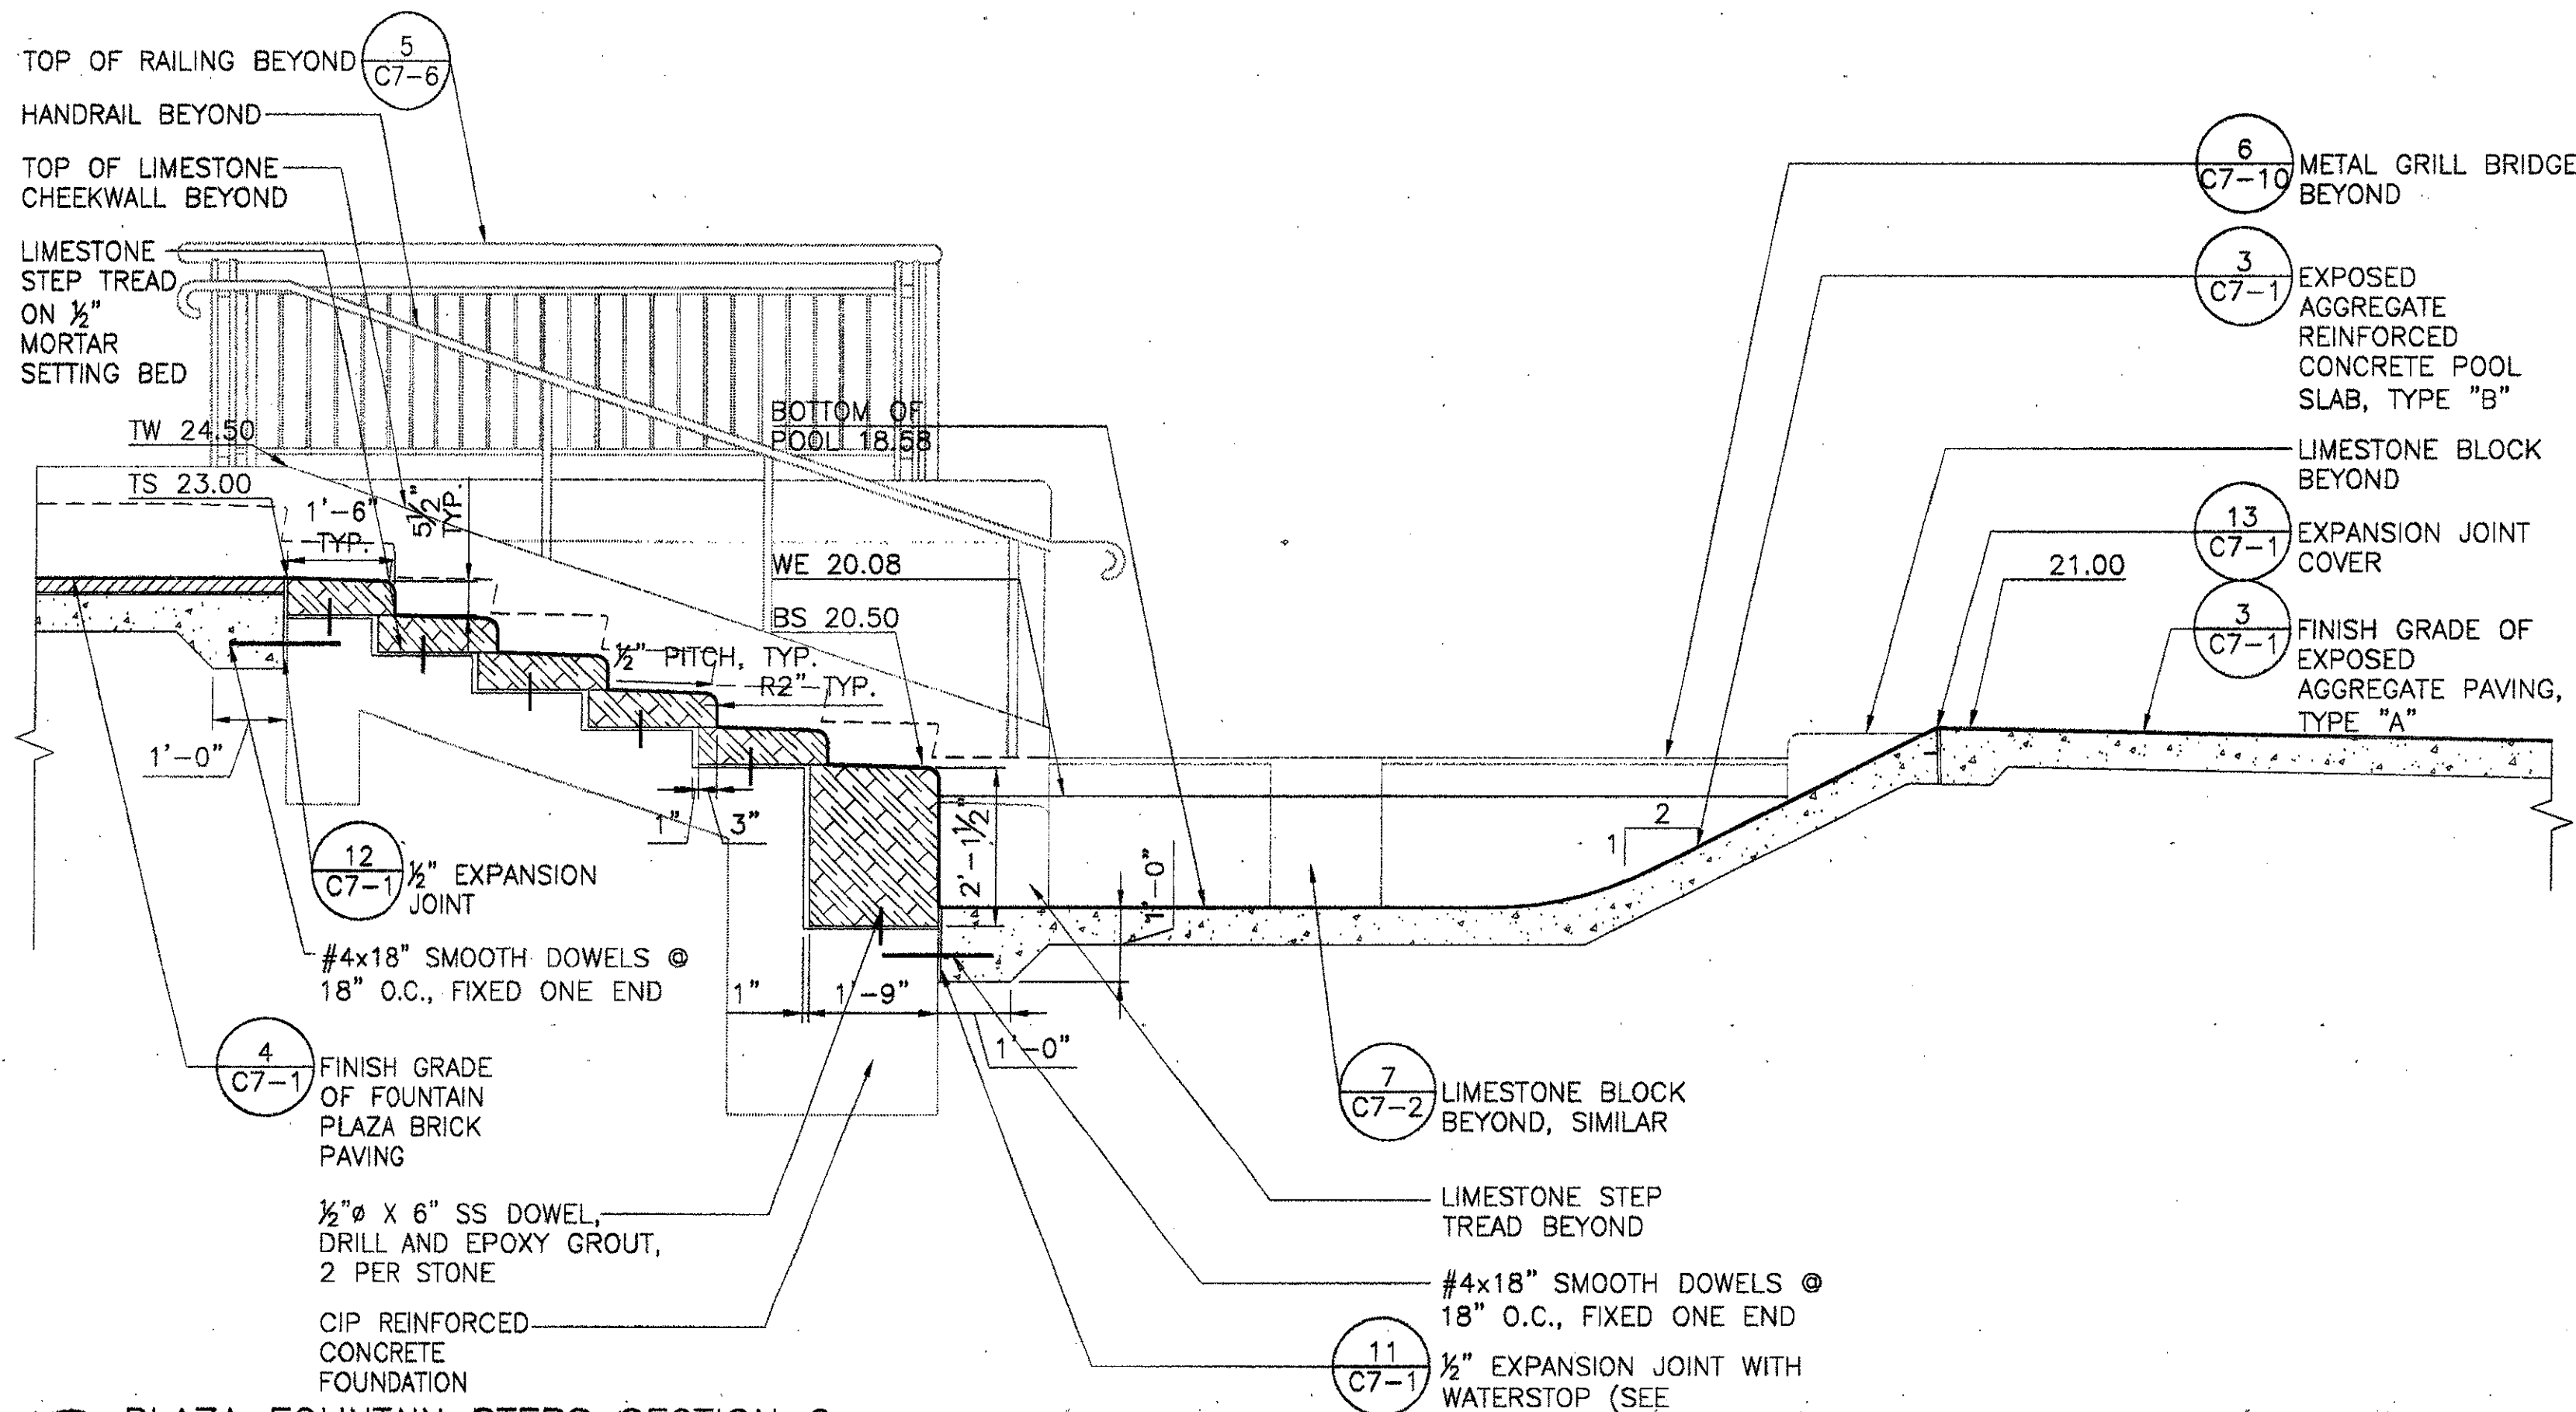


4 PLAZA FOUNTAIN STEPS SECTION 2

SCALE: 1/2" = 1' - 0"

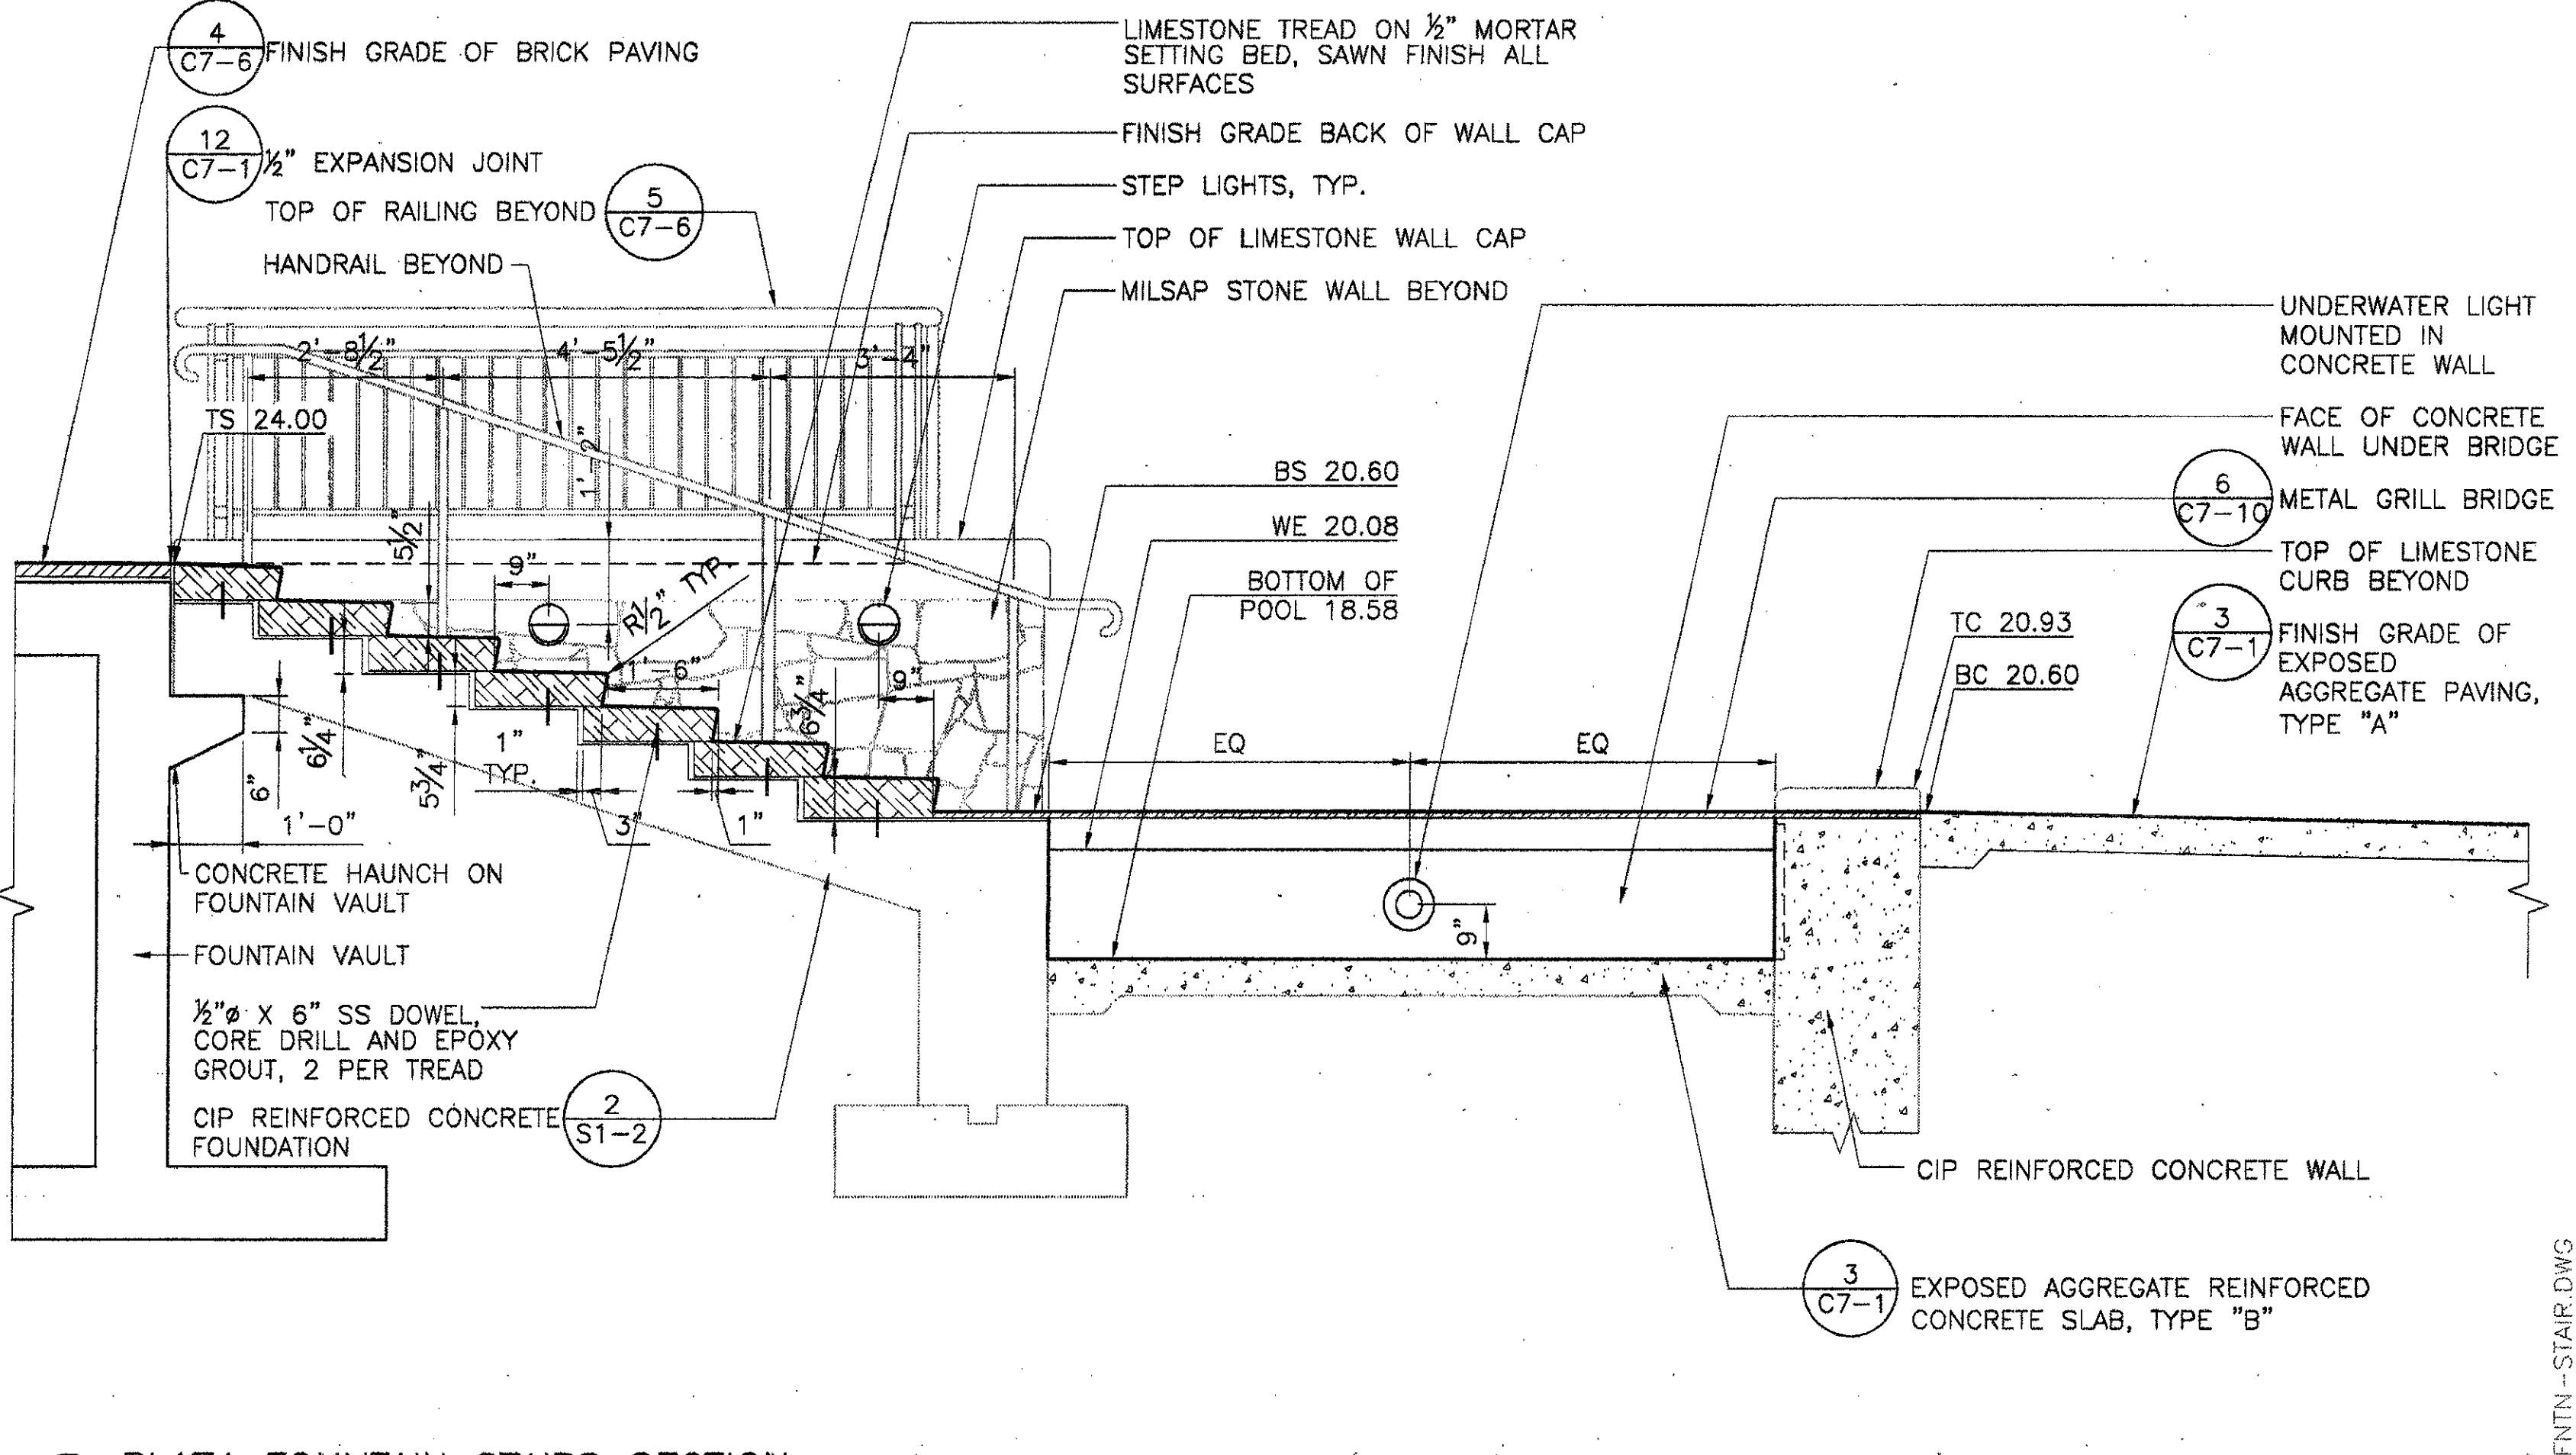

1 PLAZA FOUNTAIN STAIRS SECTION

SCALE: 1/2" = 1' - 0"

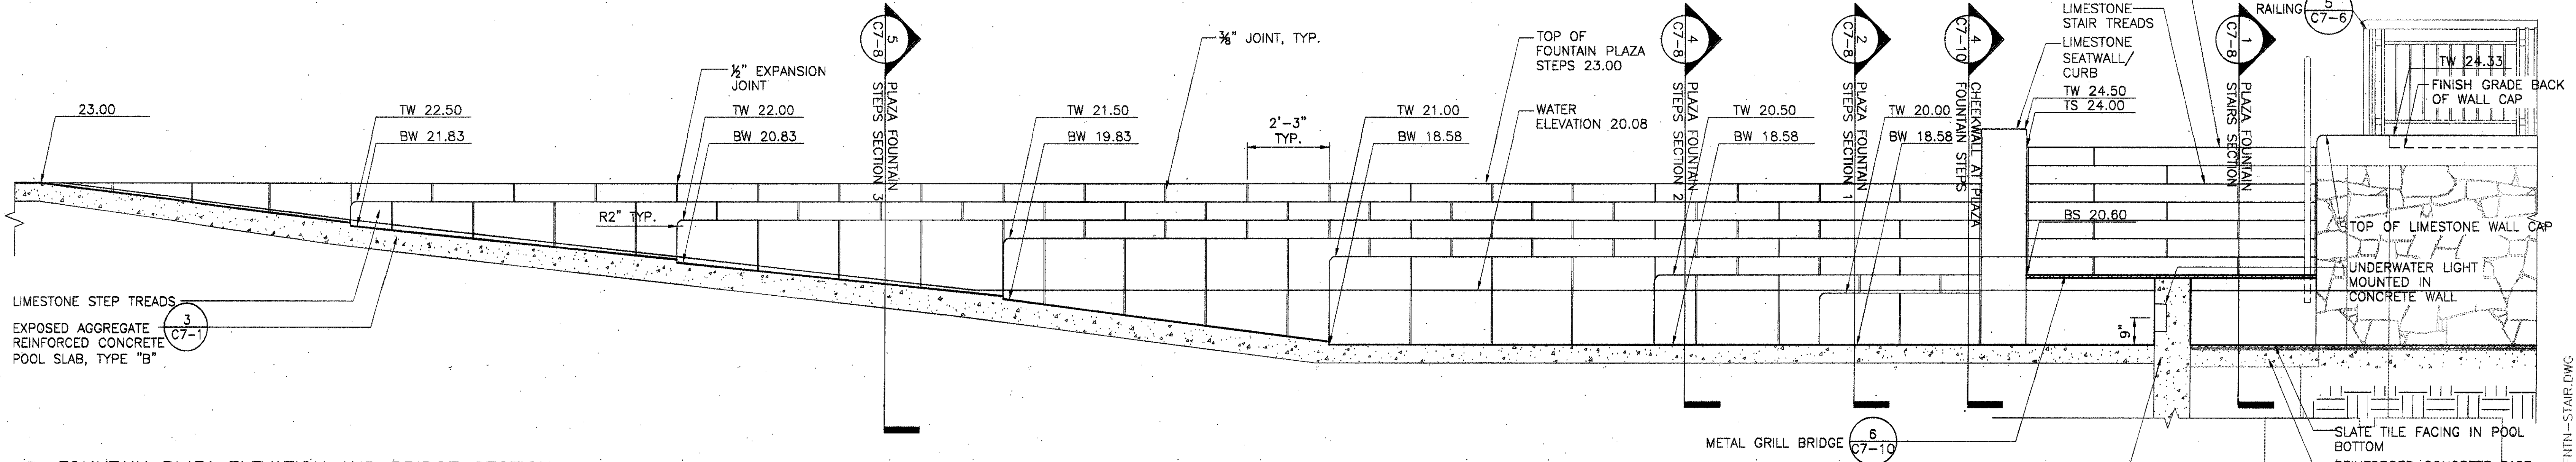

3 FOUNTAIN PLAZA ELEVATION AND BRIDGE SECTION

SCALE: 1/2" = 1' - 0"

ISSUED FOR CONSTRUCTION	09-30-02
No. Description	Date
DWG ISSUE & REVISION HISTORY	
Stamp	

Project Title:  
**ADDISON ARTS & EVENTS DISTRICT**  
ADDISON, TEXAS

Drawing Title:  
**SITE DETAILS - PLAZA FOUNTAIN STEPS**

Project No. 14516.00 Scale: AS NOTED  
Drawn By: CB  
Checked By: DC  
Approved By: SEH  
Date: September 30, 2002

Drawing No. **C7-8**