






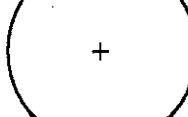


 

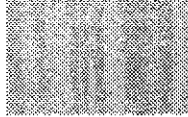


LEGEND

-  LAWN (IRRIGATED)
-  ANNUAL FLOWER DISPLAY
-  DWARF MONDO GRASS
-  ASIAN JASMINE
-  ST. JOHNSWORT
-  FOUNTAIN GRASS
-  LIRIOPE
-  PROPOSED TREES
-  PROPOSED EVERGREEN TREES
-  EXISTING TREES TO REMAIN
-  ROSE
-  VINE

NOTE: FOR PLANT LIST SEE L2-1



BENCHMARK (TBM-1)
60d NAIL IN POWER POLE
N 12320.7279
E 9776.2985
ELEV=636.97

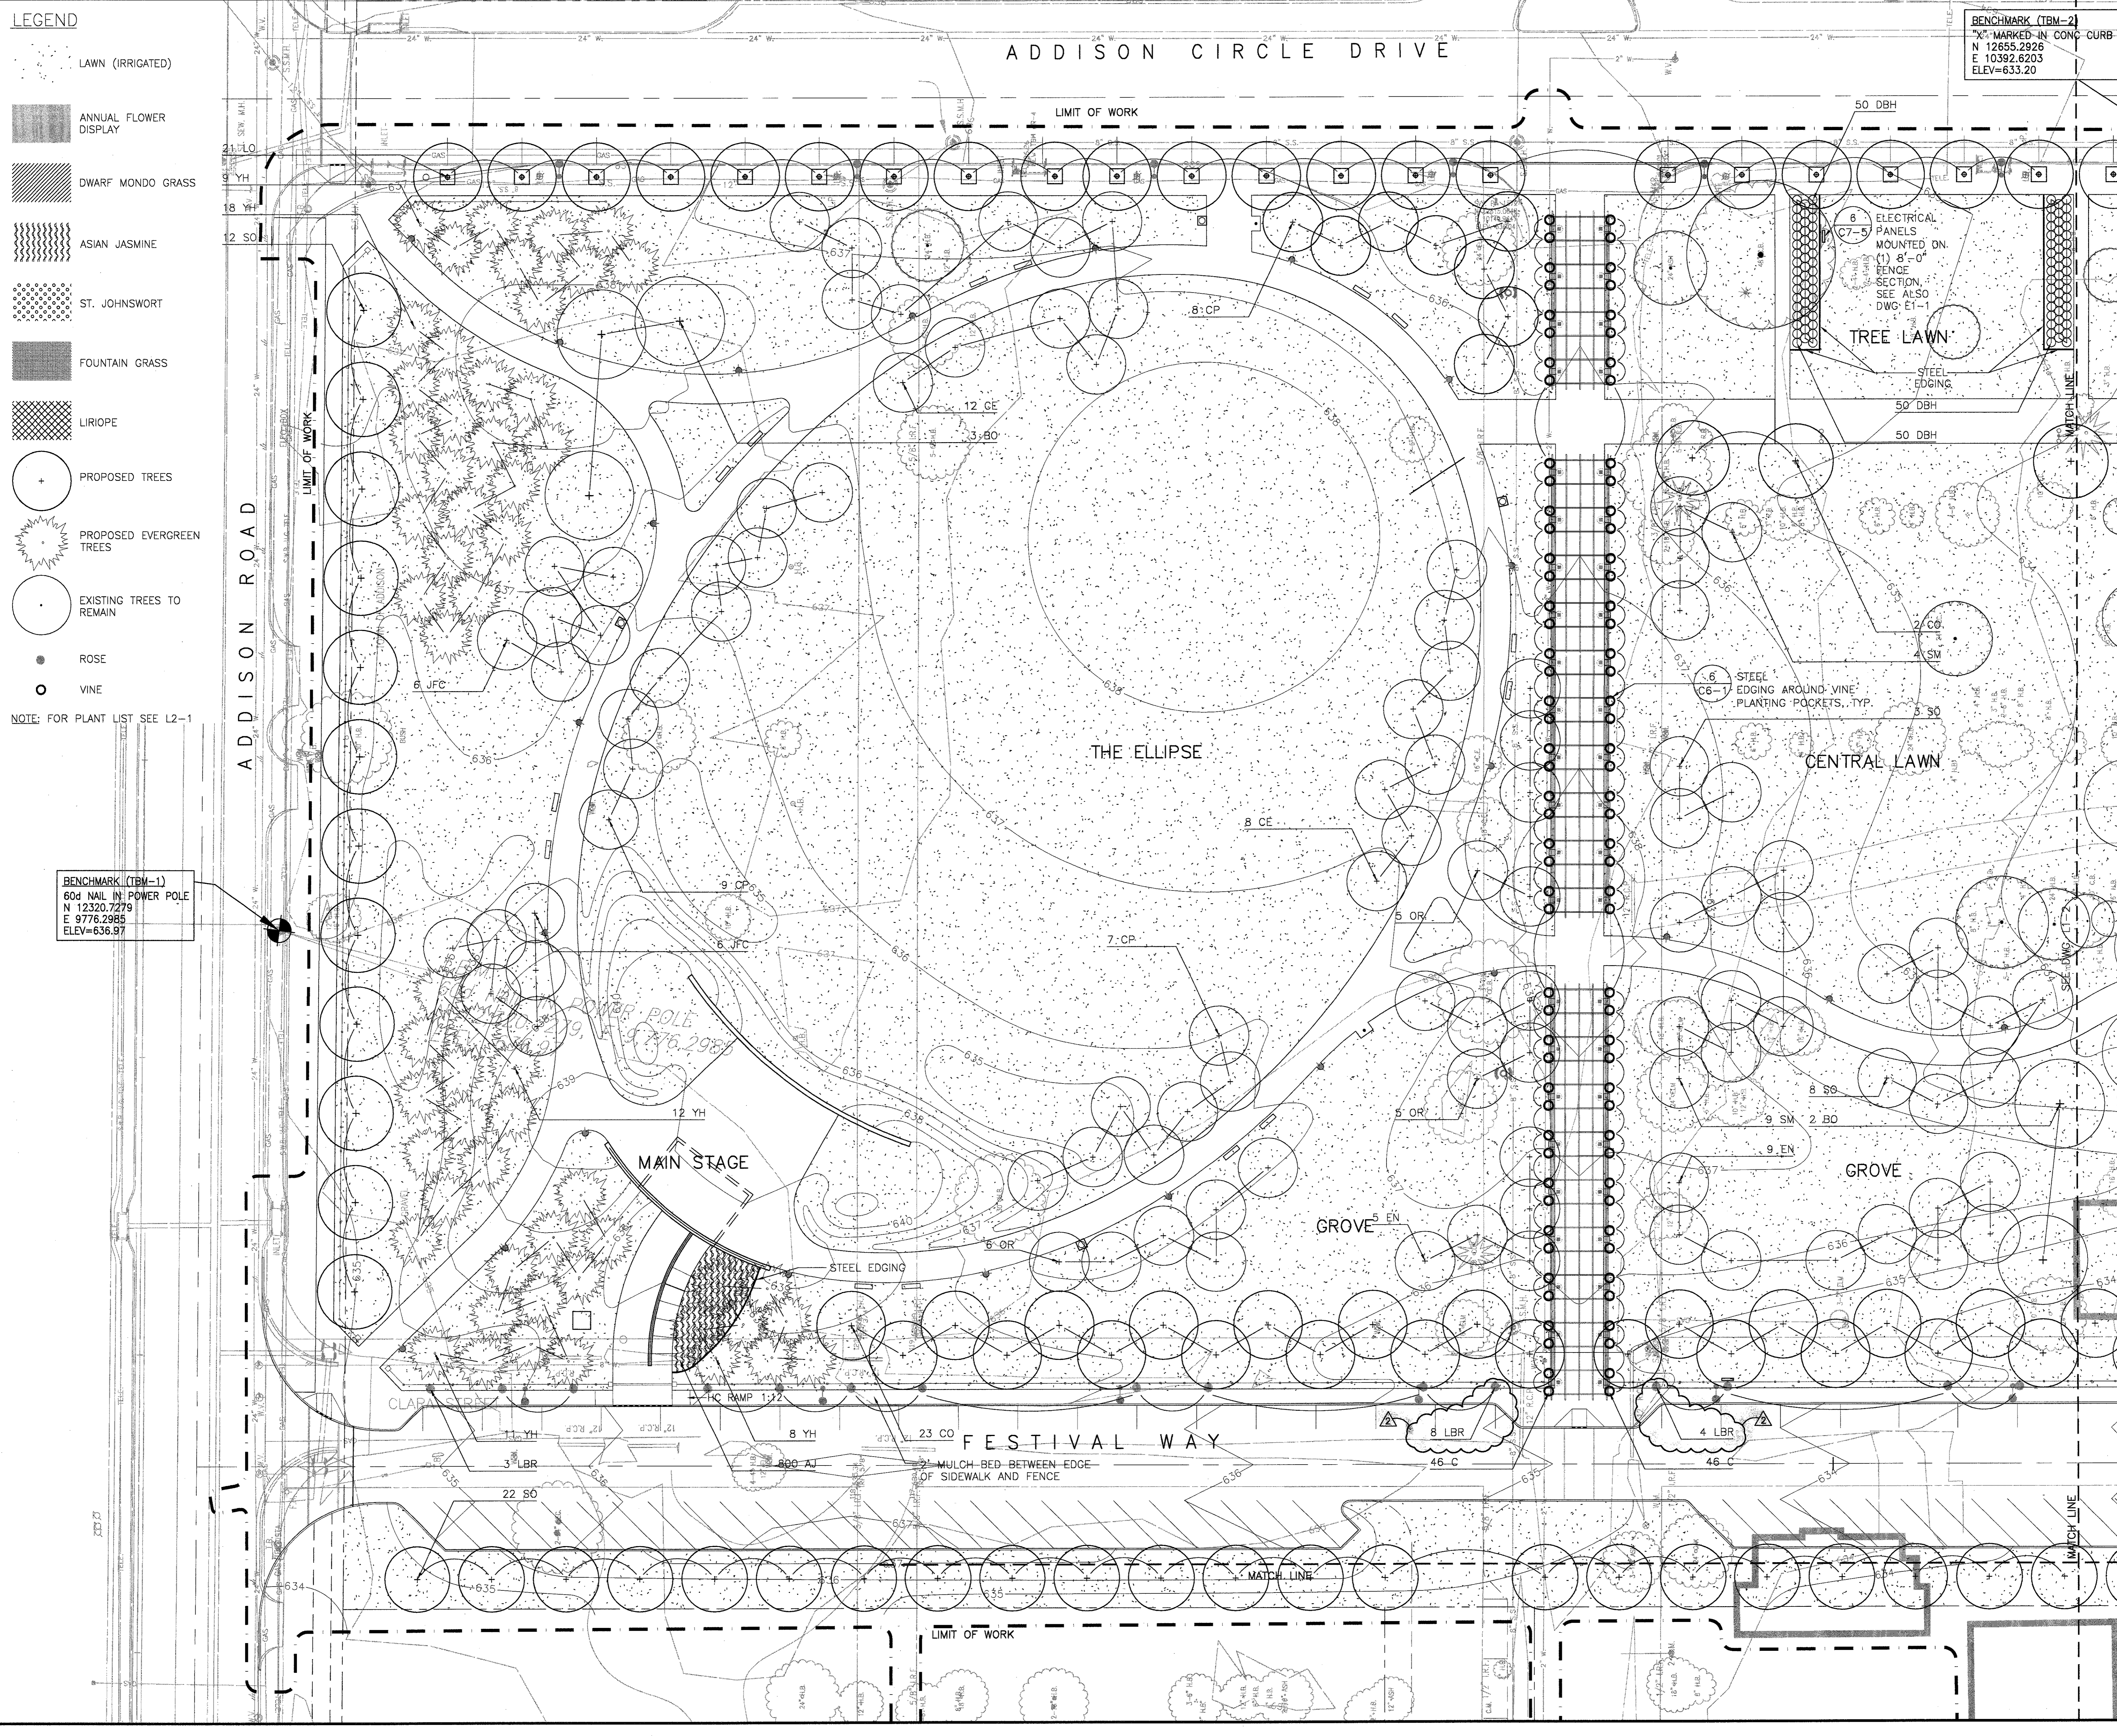

BENCHMARK (TBM-2)
X MARKED IN CONC CURB
N 12655.2926
E 10392.6203
ELEV=633.20



BULLETIN #	Date
ISSUED FOR CONSTRUCTION	12-30-02
ADDENDUM #2	11-26-02
ISSUED FOR CONSTRUCTION	10-21-02
ISSUED FOR CONSTRUCTION	09-30-02

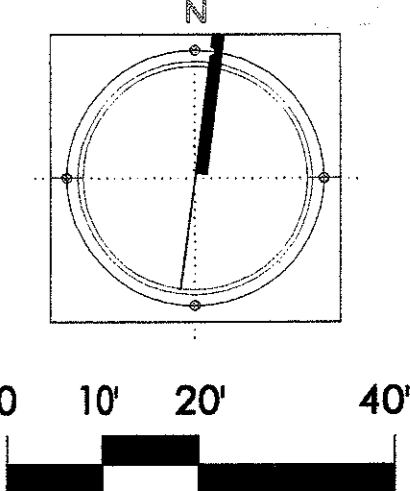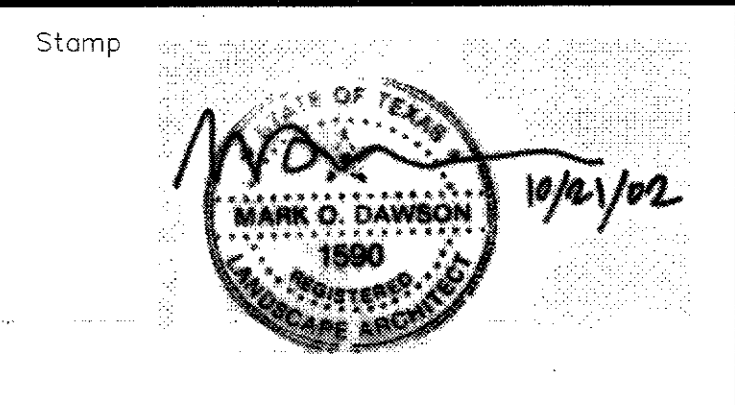

Project Title:
ADDISON ARTS & EVENTS DISTRICT
ADDISON, TEXAS

Drawing Title:
PLANTING PLAN

Project No. 14516.00 Scale: 1"=20'-0"
Drawn By: CB
Checked By: DC
Approved By: MOD
Date: September 30, 2002

Drawing No. **L1-1**