



BENCHMARK (TBM-2)
 "X" MARKED IN CONC CURB
 N 12855.2926
 E 10392.6203
 ELEV=633.20

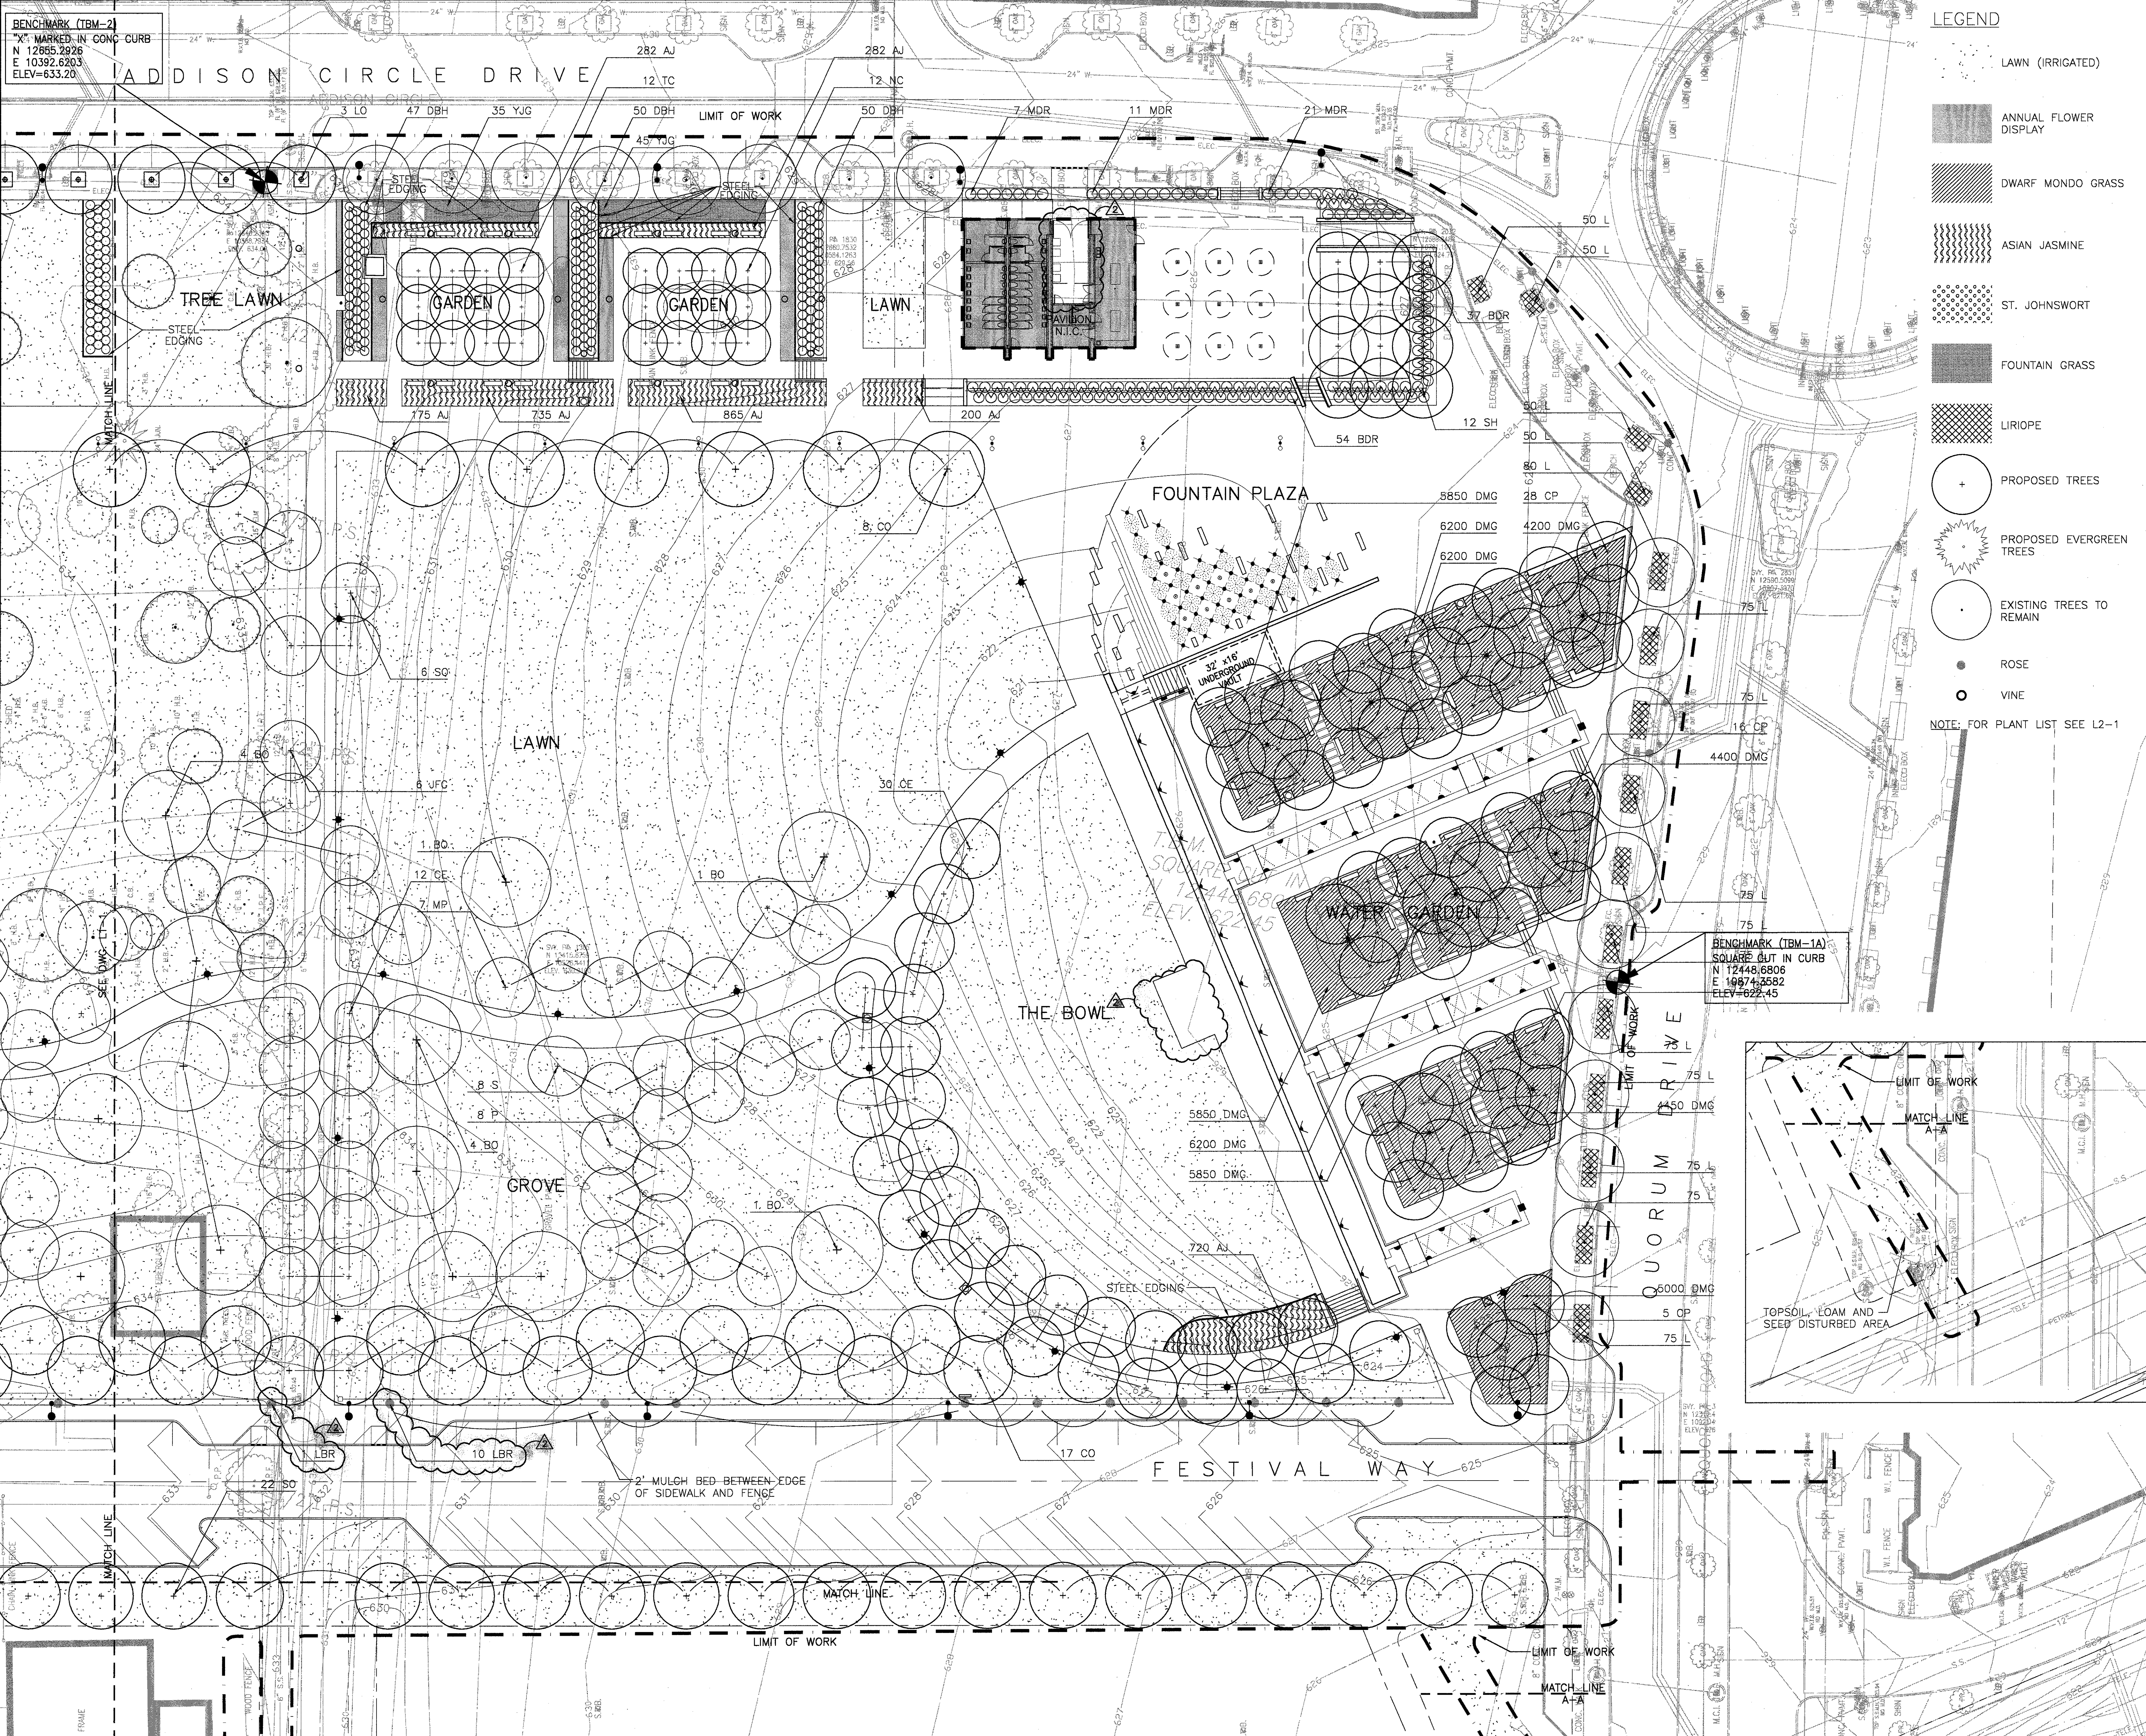

LEGEND



- LAWN (IRRIGATED)
 - ANNUAL FLOWER DISPLAY
 - DWARF MONDO GRASS
 - ASIAN JASMINE
 - ST. JOHNSWORT
 - FOUNTAIN GRASS
 - LIRIOPE
 - PROPOSED TREES
 - PROPOSED EVERGREEN TREES
 - EXISTING TREES TO REMAIN
 - ROSE
 - VINE
- NOTE: FOR PLANT LIST SEE L2-1

BENCHMARK (TBM-1A)
 SQUARE CUT IN CURB
 N 12448.6806
 E 10874.5582
 ELEV=622.45

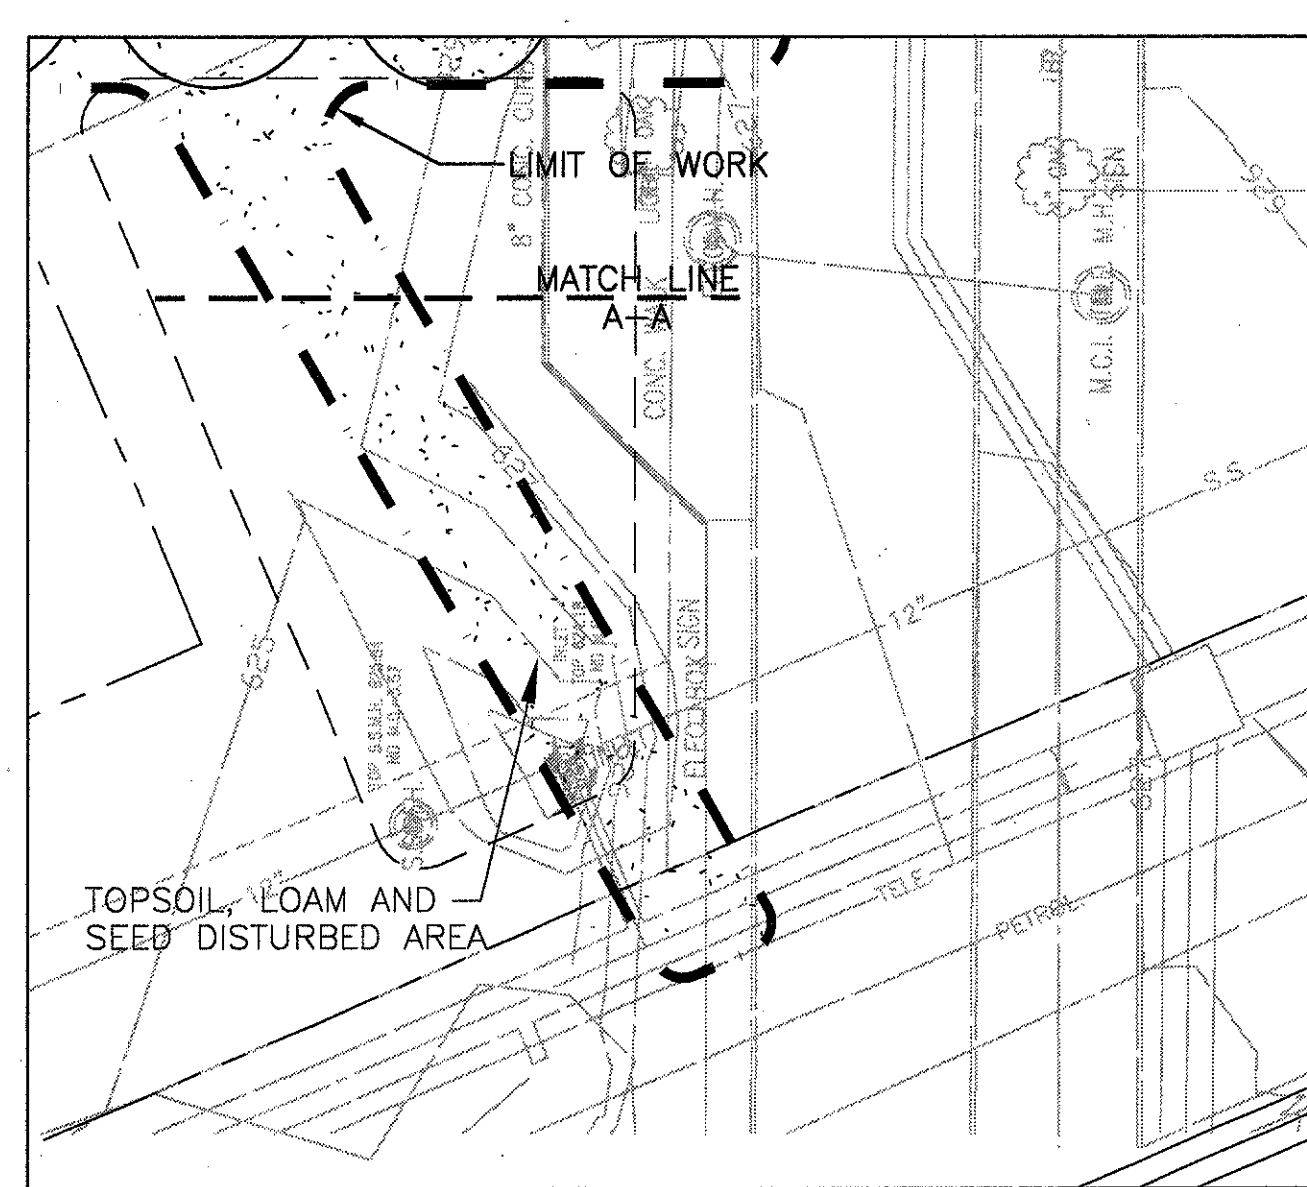

SASAKI
 Interdisciplinary Design
 64 Pleasant Street, Watertown, Massachusetts 02472 USA
 P 617 928 3300 F 617 924 2748 www.sasaki.com

BULLETIN #1	12-30-02
ISSUED FOR CONSTRUCTION	11-26-02
ADDENDUM #2	10-21-02
ISSUED FOR CONSTRUCTION	09-30-02
No. Description	Date

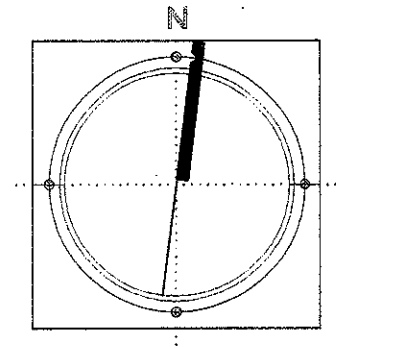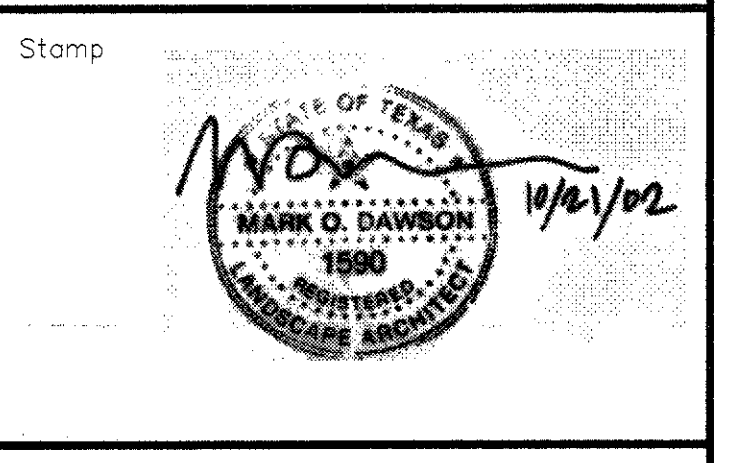

Project Title:
ADDISON ARTS & EVENTS DISTRICT
 ADDISON, TEXAS

Drawing Title:
PLANTING PLAN

Project No. 14516.00 Scale: 1"=20'-0"
 Drawn By: CB
 Checked By: DC
 Approved By: MOD
 Date: September 30, 2002

Drawing No. **L1-2**