


- BENCH MARK (TM-2)  
"X" MARKED IN CONC. CURB  
ON ADDISON CIRCLE  
N 12655.2926, E 10392.6203, ELEVATION 633.20
- BENCH MARK (BM-3)  
604 NAIL IN POWER POLE SOUTHEAST CORNER  
OF JULIAN ST. & BROADWAY ST.  
N 11822.8283, E 10302.4032, ELEVATION 632.50
- BENCH MARK (TM\_AR-3)  
CUT AT END OF RETAINING WALL, NORTH  
OF LINDBERGH DR. WEST SIDE OF ADDISON RD.  
N 11792.4916, E 9775.4348, ELEVATION 635.38

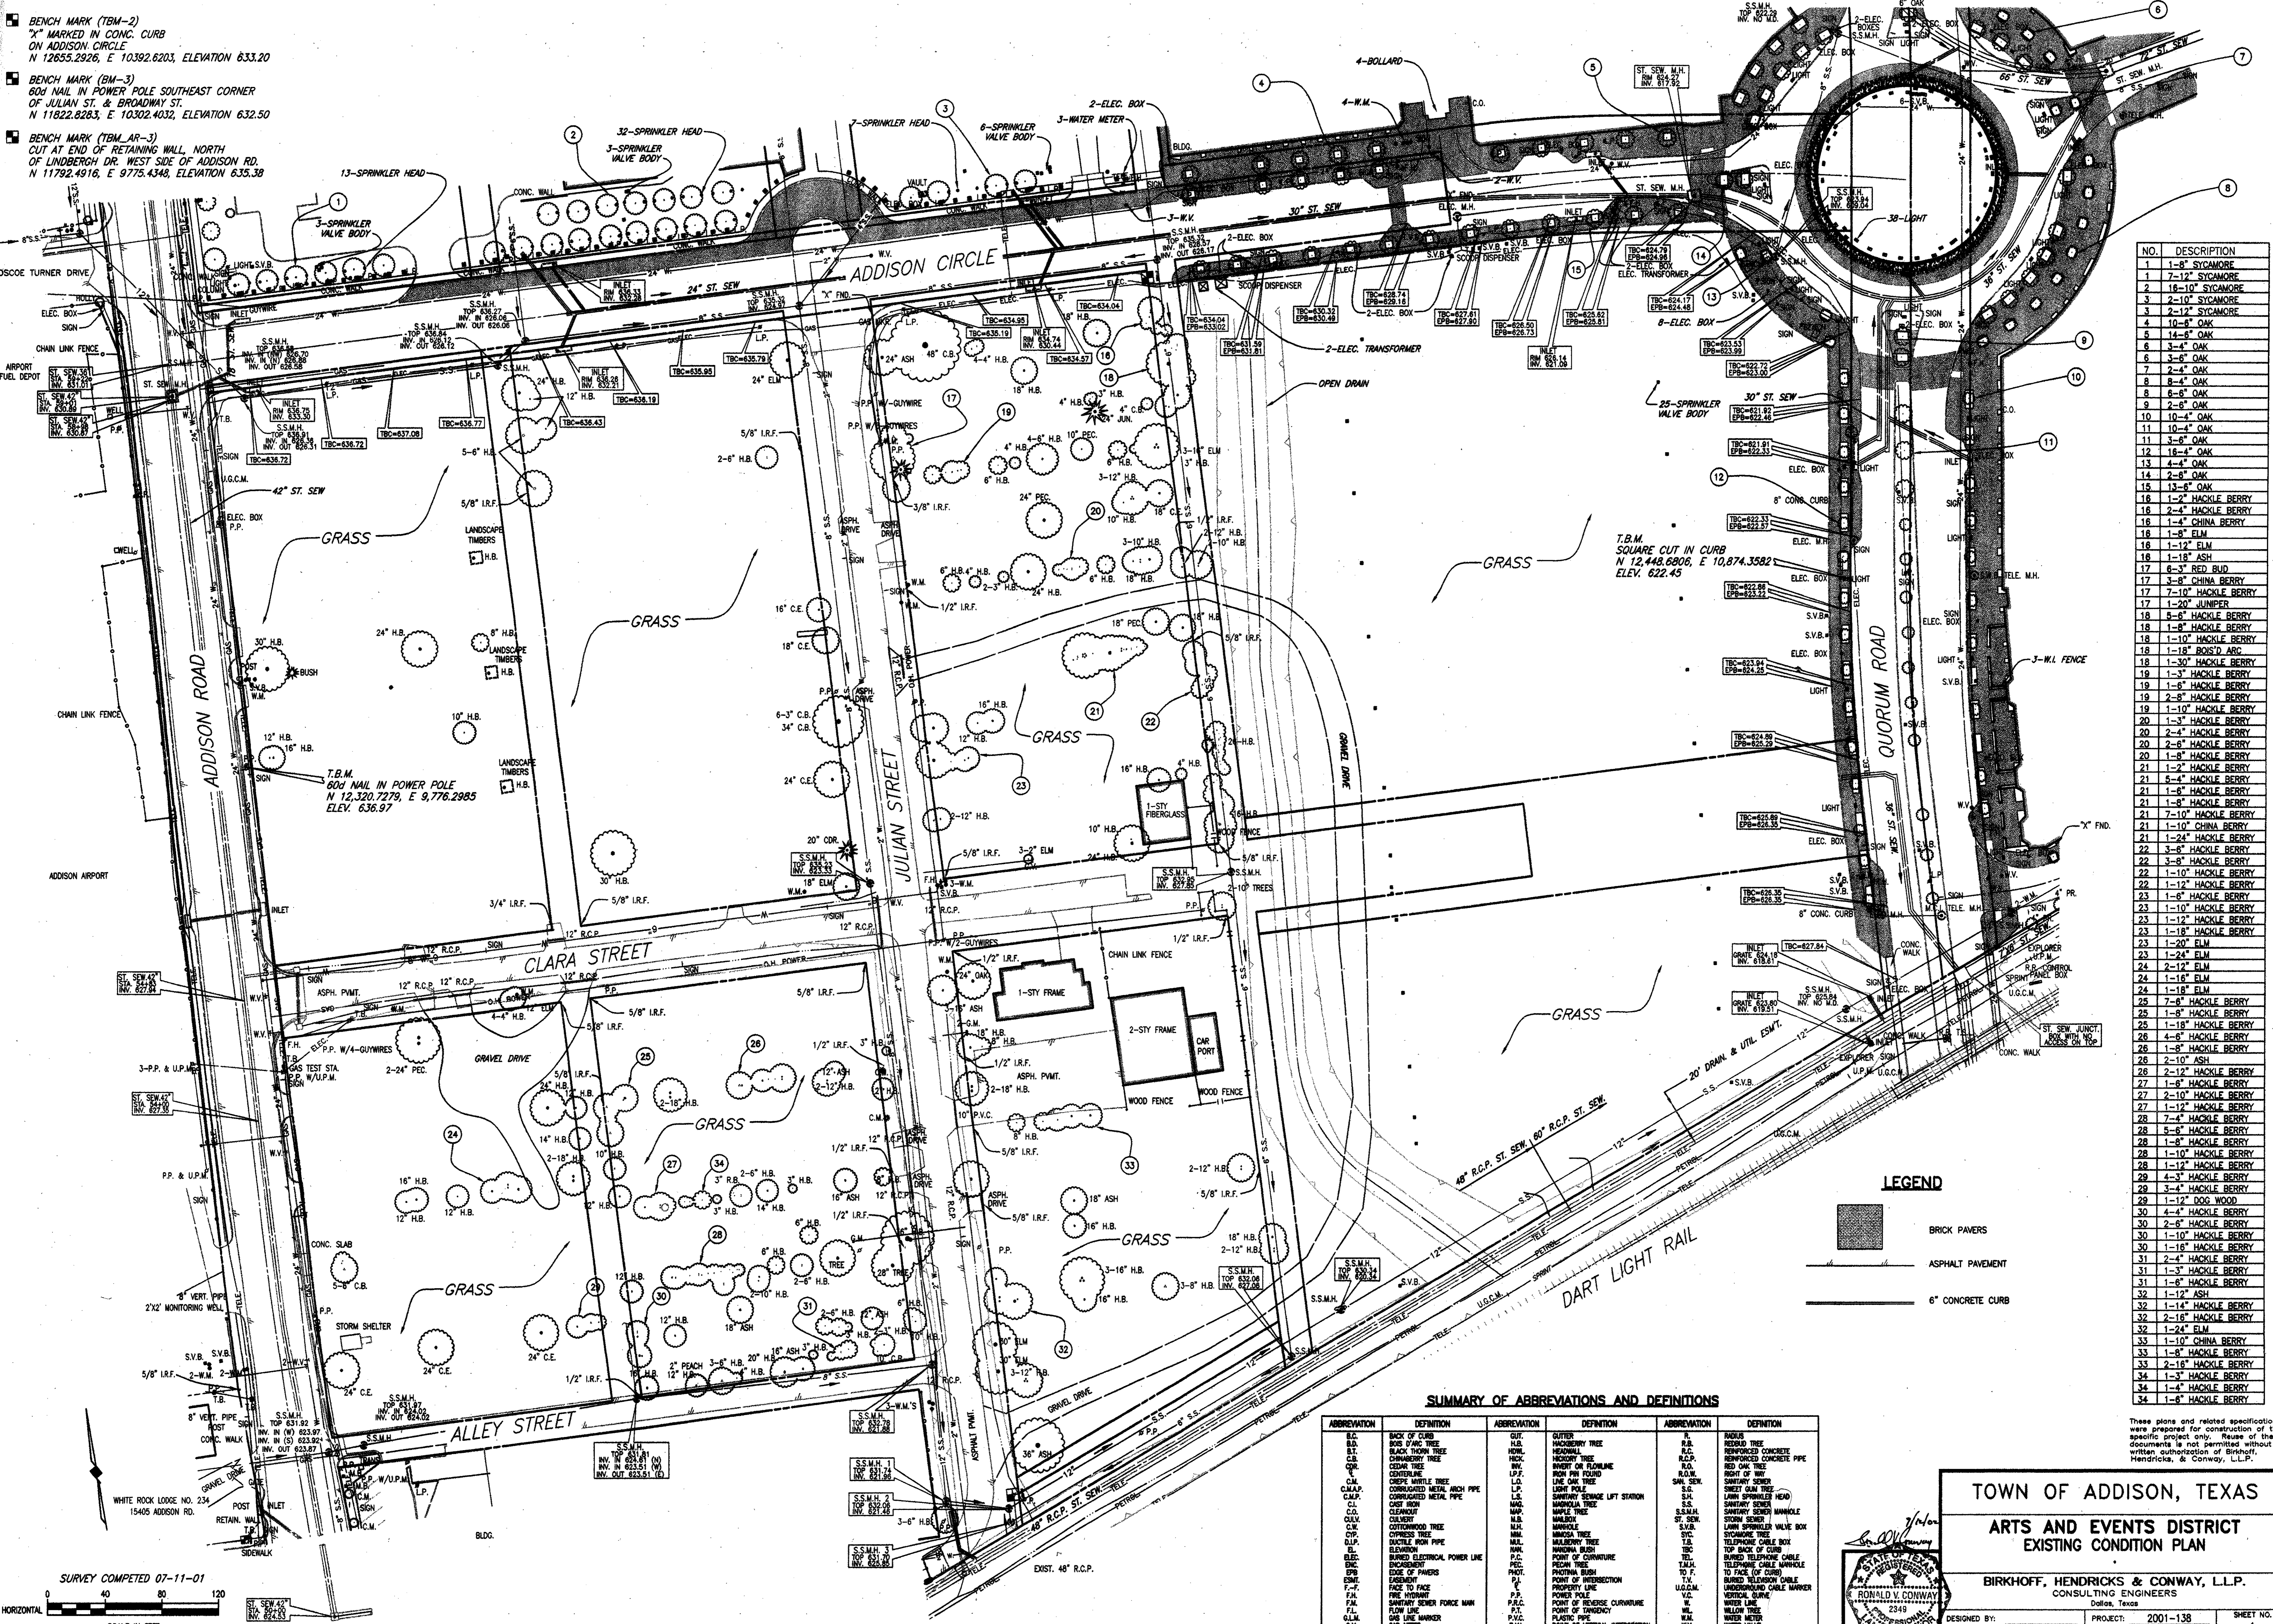

NO.	DESCRIPTION

**LEGEND**

- [Symbol] BRICK PAVERS
- [Symbol] ASPHALT PAVEMENT
- [Symbol] 6" CONCRETE CURB

**SUMMARY OF ABBREVIATIONS AND DEFINITIONS**

ABBREVIATION	DEFINITION	ABBREVIATION	DEFINITION	ABBREVIATION	DEFINITION
B.C.	BACK OF CURB	GUT	GUTTER	R.	RADIUS

TOWN OF ADDISON, TEXAS  
ARTS AND EVENTS DISTRICT  
EXISTING CONDITION PLAN

BIRKHOFF, HENDRICKS & CONWAY, L.L.P.  
CONSULTING ENGINEERS  
Dallas, Texas

DESIGNED BY: [Signature]  
PROJECT: 2001-138  
DATE: SEPTEMBER 2002  
SHEET NO. 4 OF 2 SHEETS

REVISION DATE 09/12/02, RAL  
 2001138.DWG, TPOPLING  
 BLOCKS: H: PROJECTS\ADDISON\SPECIAL PROJECTS\WORKING  
 SCALE: 1"=40'  
 SURVEY COMPLETED 07-11-01  
 HORIZONTAL SCALE IN FEET  
 42"x30" FULL PLOT: 34x22.PCP HALF PLOT: 11x17.PCP