
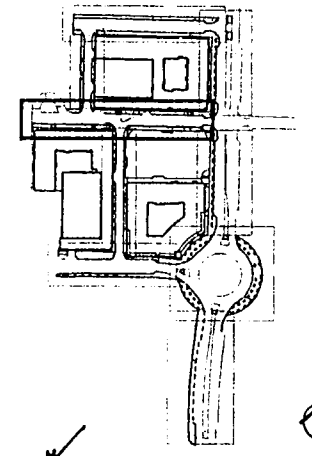


All existing landscaping and irrigation disrupted/destroyed by utility construction around the water tower shall be repaired per the Town of Addison landscape and irrigation specifications. All turf areas shall be tilled to a depth of 4 inches, raked smooth and solid sodded with Buffalo grass approved by the Town of Addison.

35 LIVE OAK

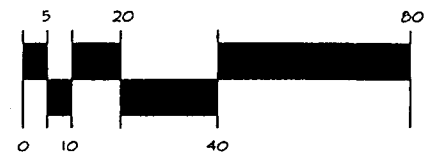

*John J. Newman*

Issued for Construction  
March 28, 1996

Revisions:  
Δ 1-22-96 Addendum #2

<b>Newman, Jackson, Bieberstein, Inc.</b> Landscape Architecture      Urban and Development Planning 12710 Coll Road, Suite 210 Dallas, Texas (214) 253-2025 Fax (214) 253-2022					
<b>Planting &amp; Furniture Plan</b> <b>ADDISON CIRCLE</b> PHASE 1 TOWN OF ADDISON, TEXAS Huitt-Zollars, Inc./Engineering/Architecture Dallas, Fort Worth, Houston, El Paso, Phoenix, Tulsa, Ontario, San Clemente					
DESIGN	DRAWN	APPR	SCALE	DATE	PROJECT NO.
PS	TS	GN	1" = 20'-0"	12-4-95	0030-95
					126 137