


17+00 SEE PLAT No 4C

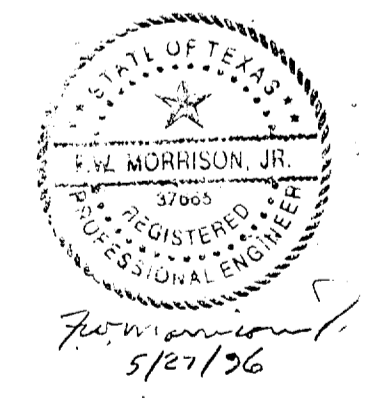

PLACE 4-4" PVC & 2-4" OMNI DUCTS TYPE "C"  
C-C 508' W-W 496'

OPER	ACTION CODE	SUPPL ACTION CODE	MAJOR MATERIAL DESCRIPTION	ACCT. CODE	ML OR AMT.	PL	BORE	REMOVALS	
								AMOUNT	MORT. DATE
1		PLAC	MAN HOLE 12'x6'x7'	4C	1				
2		PLAC	TRENCH 6 MPC	4C	115'				
3		PLAC	PVC - C - 4"	4C	460'				
4		PLAC	TRENCH 6 MPC	4C	496'				
5		PLAC	PVC - C - 4"	4C	1984'				
6		PLAC	CONDUIT - MLT - F03	4C	992'				
7		PLAC	CONDUIT - MLT - F03	4C	230'				

MAN HOLE # 11534  
ELEV. 624.50  
12'-0" x 6'-0" x 7'-0"  
PRECAST  
TYPE 'SG' 30" F.C  
VOL 504 CU. FT.

TYPE "C" PVC  
PLAC 4-4" PVC  
2-4" OMNI DUCTS  
C-STUB 121'  
W-STUB 115'

JOB NUMBER		ADDISON - 239		TM8239
QUORUM, DR.				
SCALE PLAN 1" = 20' PROFILE HORIZ. 1" = 20' PROFILE VERT. 1" = 4'				
SOUTHWESTERN BELL TELEPHONE CO.				
W. D. SHIPP MGR ENGR. DESIGN		JERRY SHELBY AREA MGR. ENGR. D.		DAVID NOBLET DIRECTOR ENGR.
DATE ISSUED	05-96 WDS	DATE CONST. COMP'D.		SHEET NO.
E. R. NO.		EST. NO.	2607233	5
DRAWN BY MORRISON, D.S.		TAX DIST. DB007		
C.O. 239				