
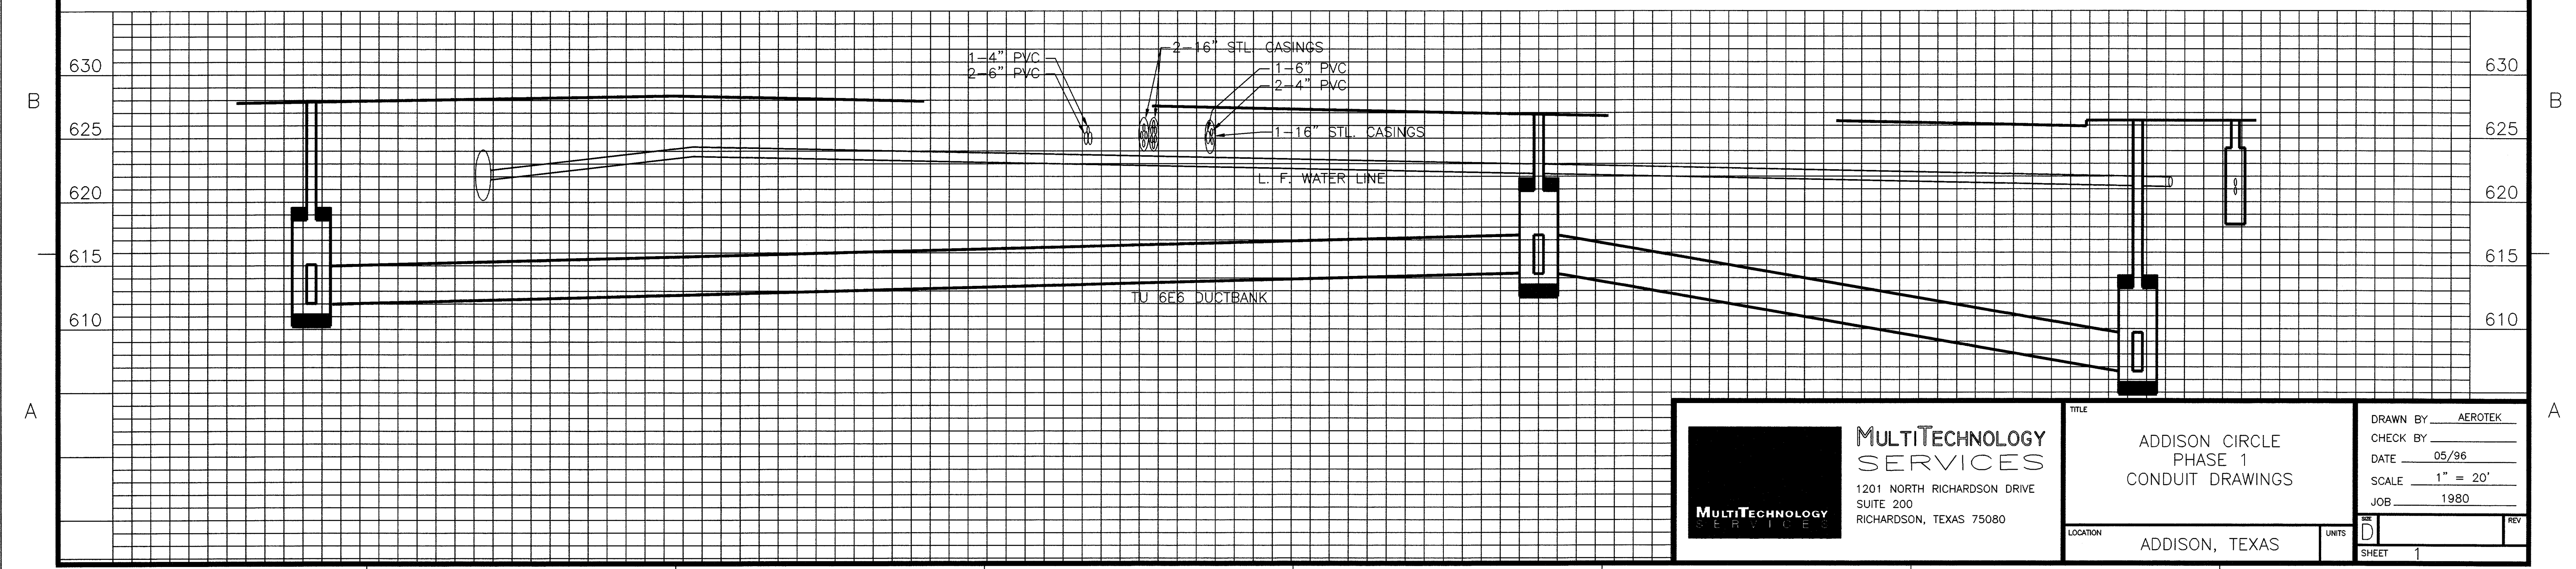



ADDISON
CIRCLE
PHASE 1
CONDUIT DRAWING
B27-6

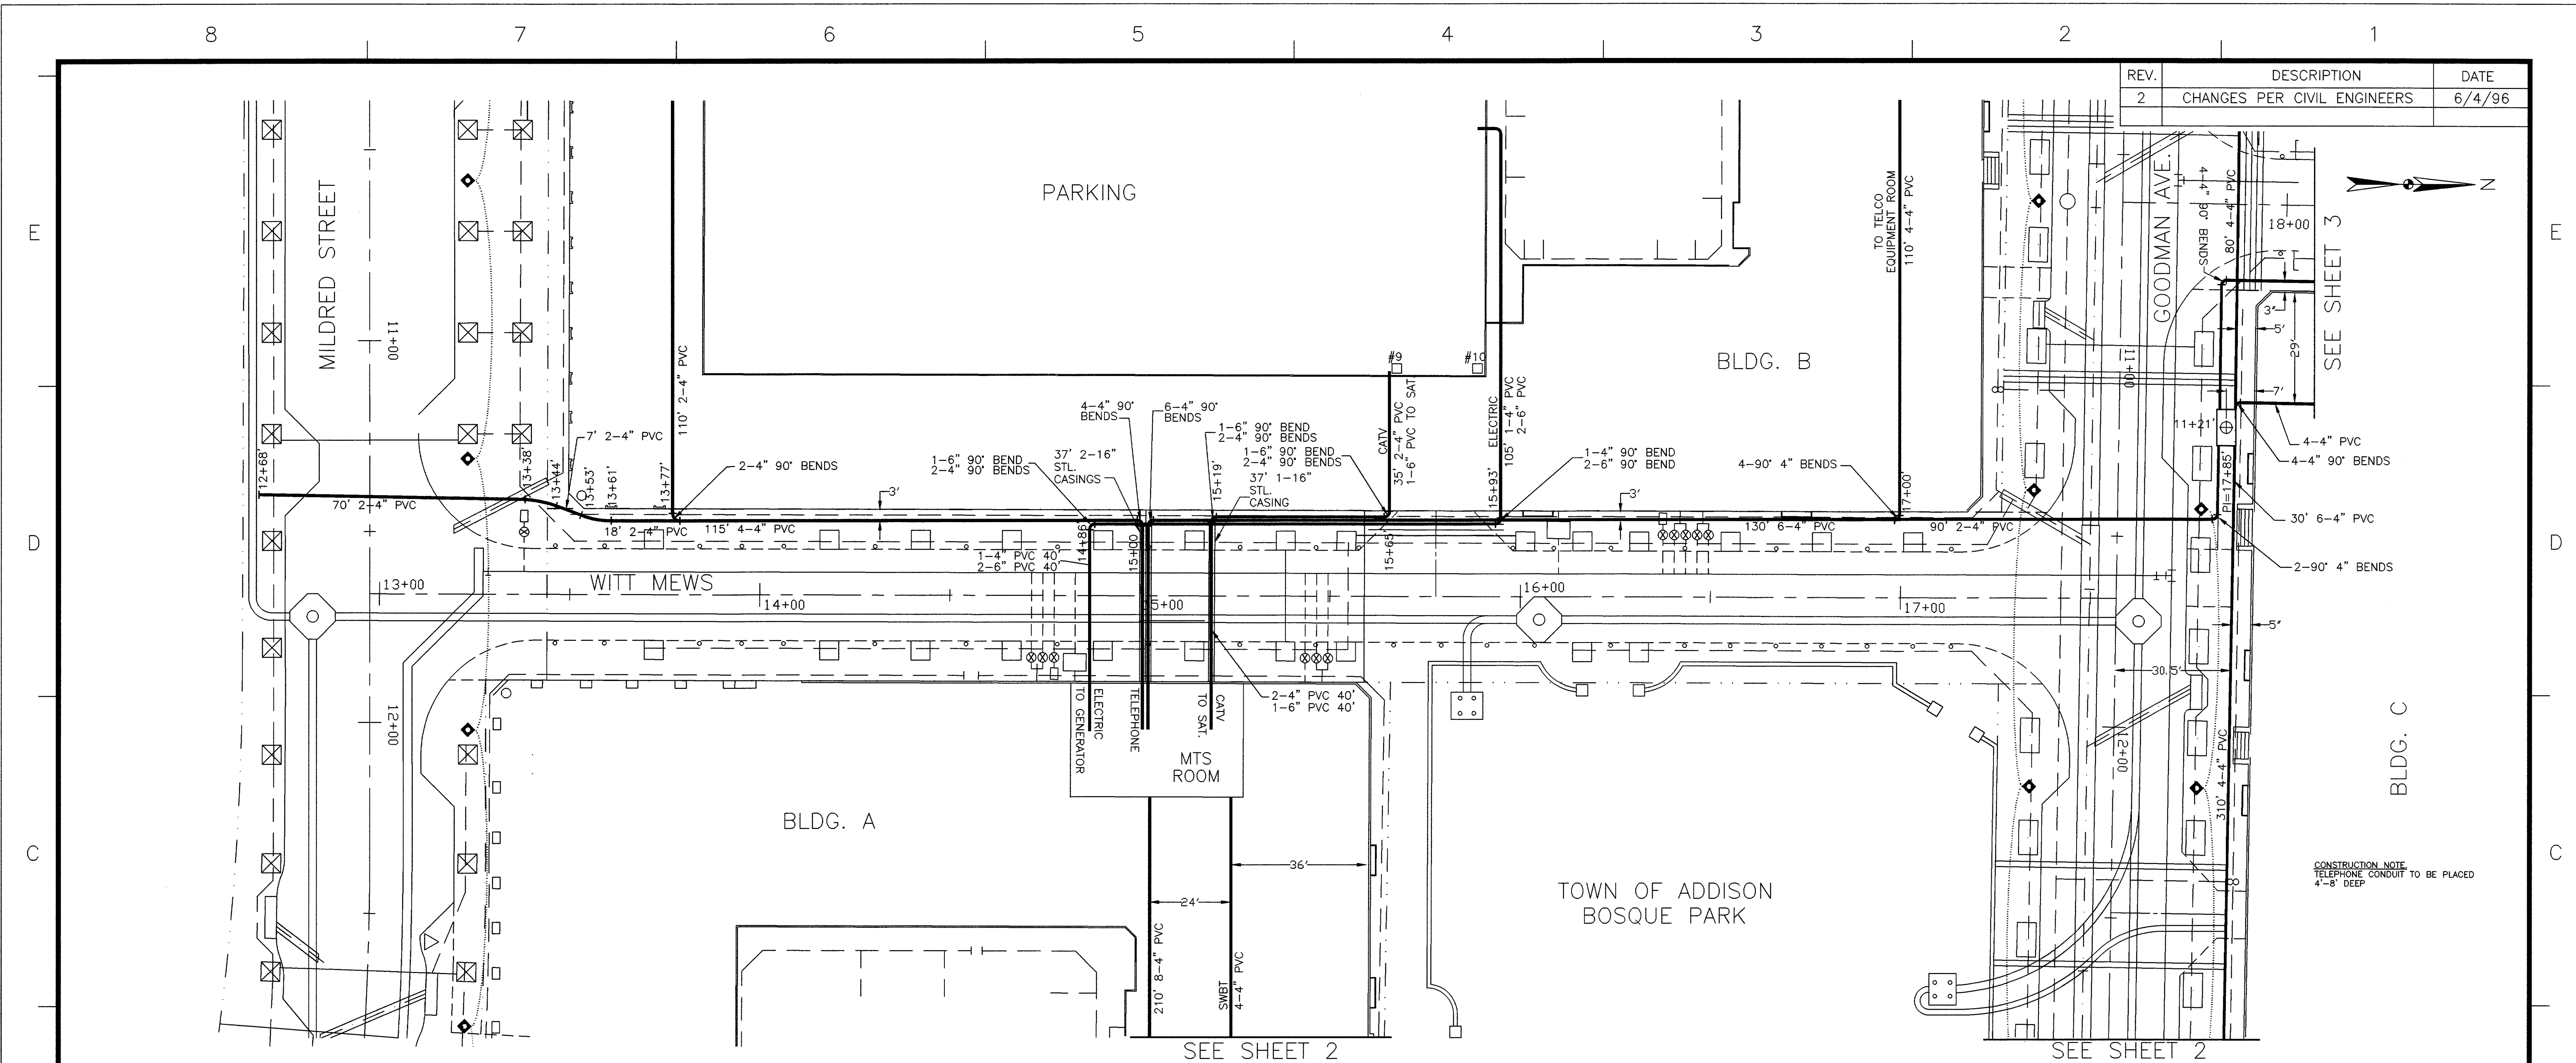


 <p>MULTITECHNOLOGY SERVICES 1201 NORTH RICHARDSON DRIVE SUITE 200 RICHARDSON, TEXAS 75080</p>	<p>TITLE ADDISON CIRCLE PHASE 1 CONDUIT DRAWINGS</p>	<p>DRAWN BY: AEROTEK CHECK BY: DATE: 05/96 SCALE: 1" = 20' JOB: 1980</p>
	<p>LOCATION ADDISON, TEXAS</p>	<p>UNITS D</p>

8 7 6 5 4 3 2 1

SEE SHEET 1

SEE SHEET 1

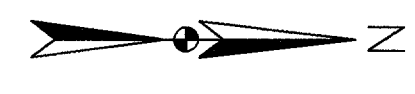


TOWN OF ADDISON
BOSQUE PARK

BLDG. A

GOODMAN AVENUE

BLDG. C

REV.	DESCRIPTION	DATE
2	CHANGES PER CIVIL ENGINEERS	6/4/96

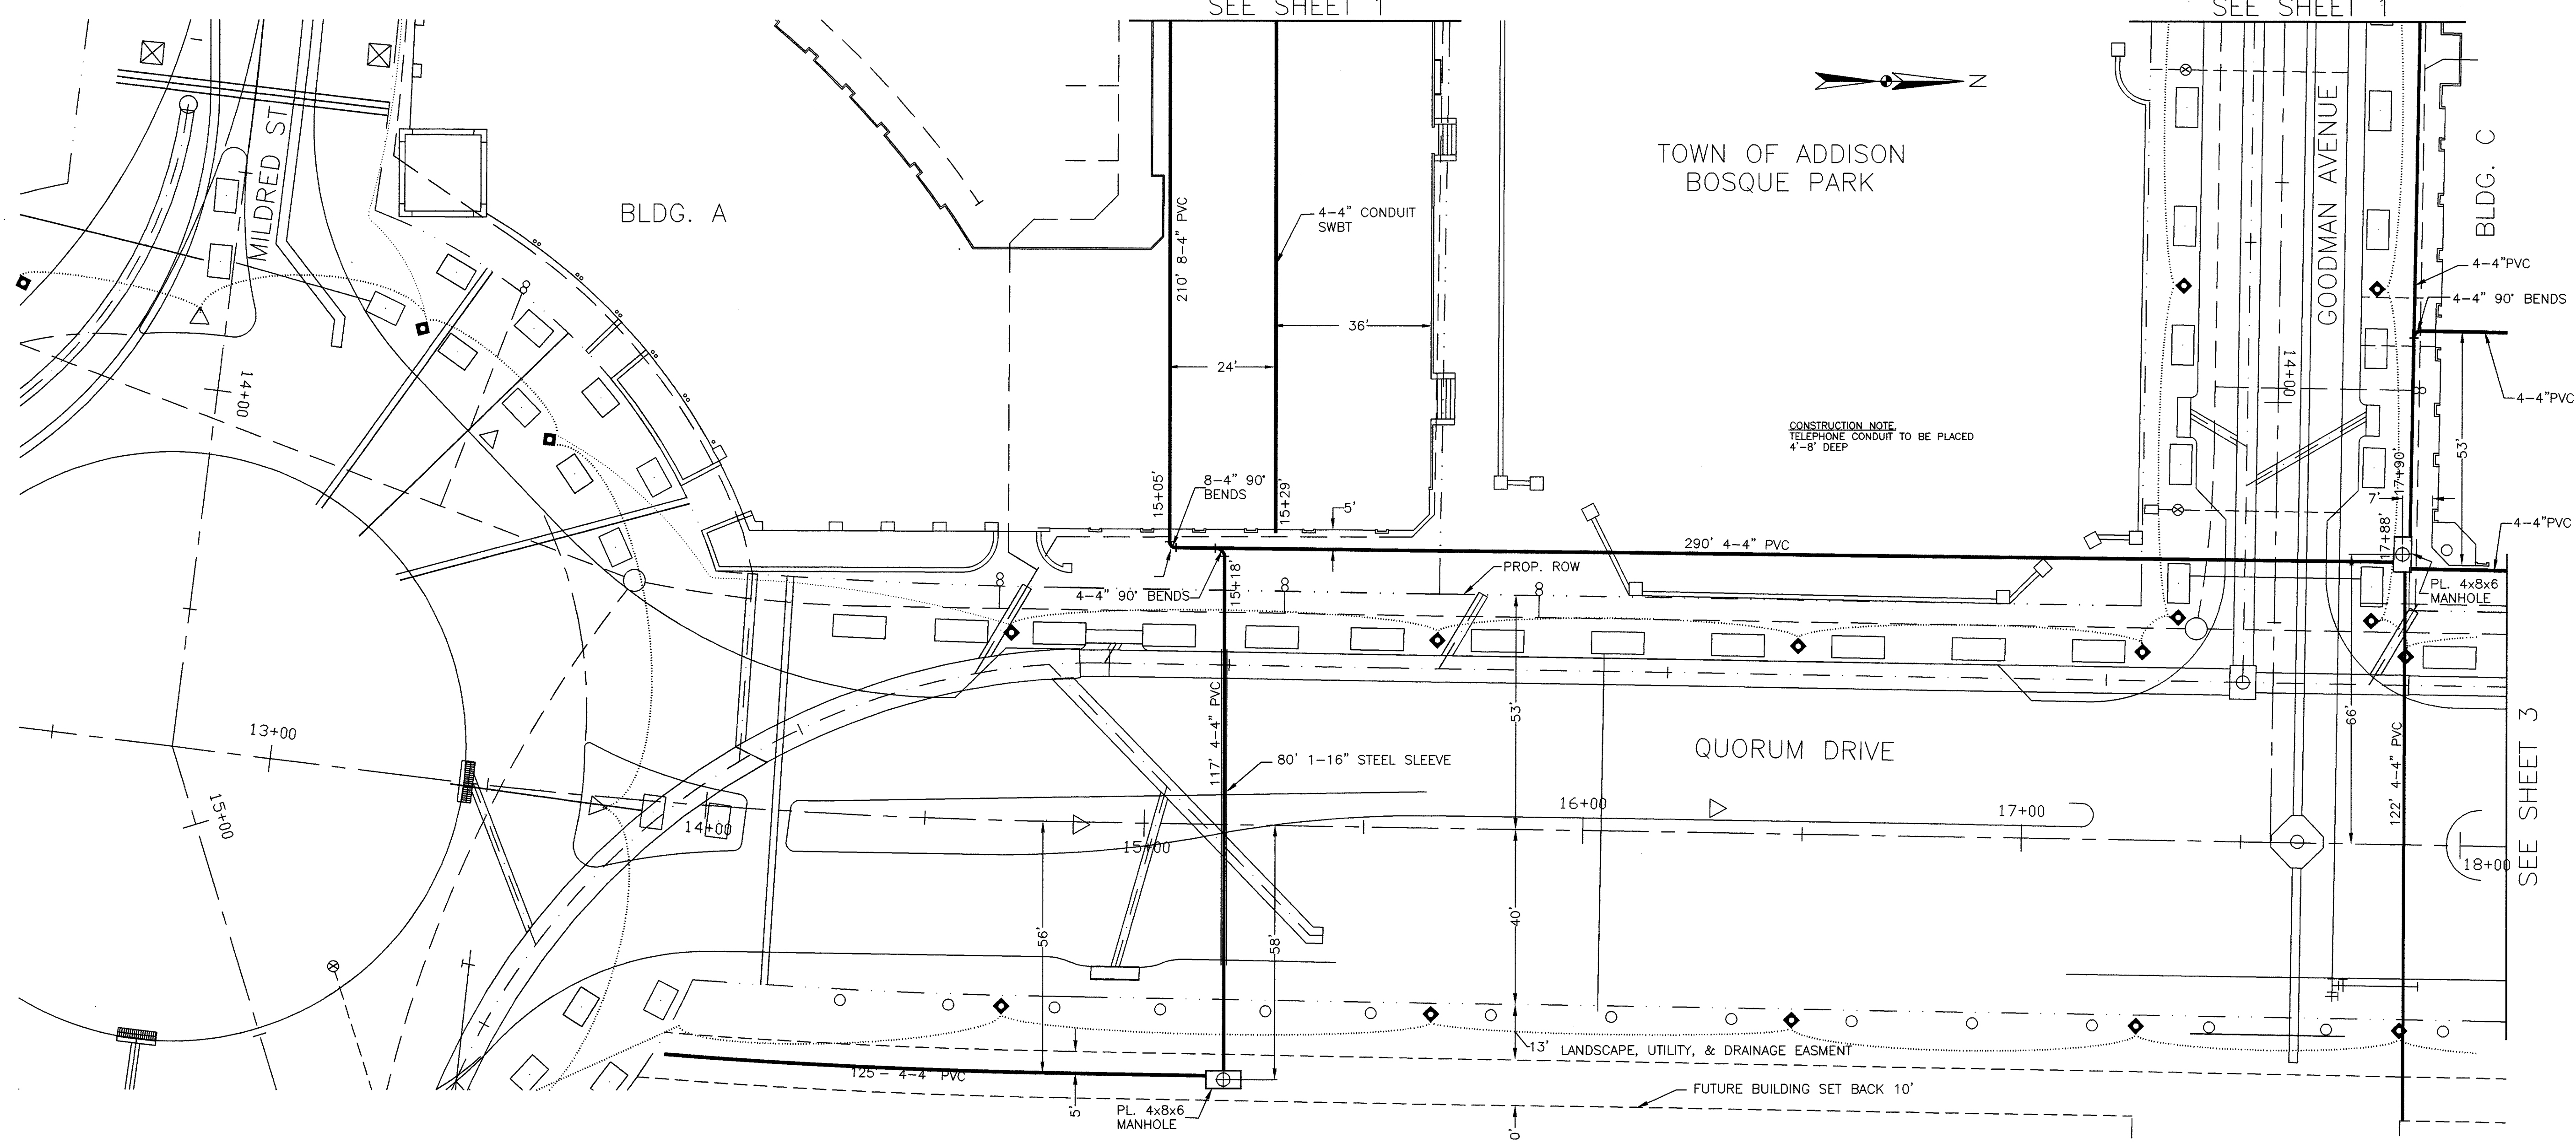


CONSTRUCTION NOTE
TELEPHONE CONDUIT TO BE PLACED
4'-8\"/>

QUORUM DRIVE

SEE SHEET 3

8 7 6 5 4 3 2 1

B 625 620 615 610 605 A

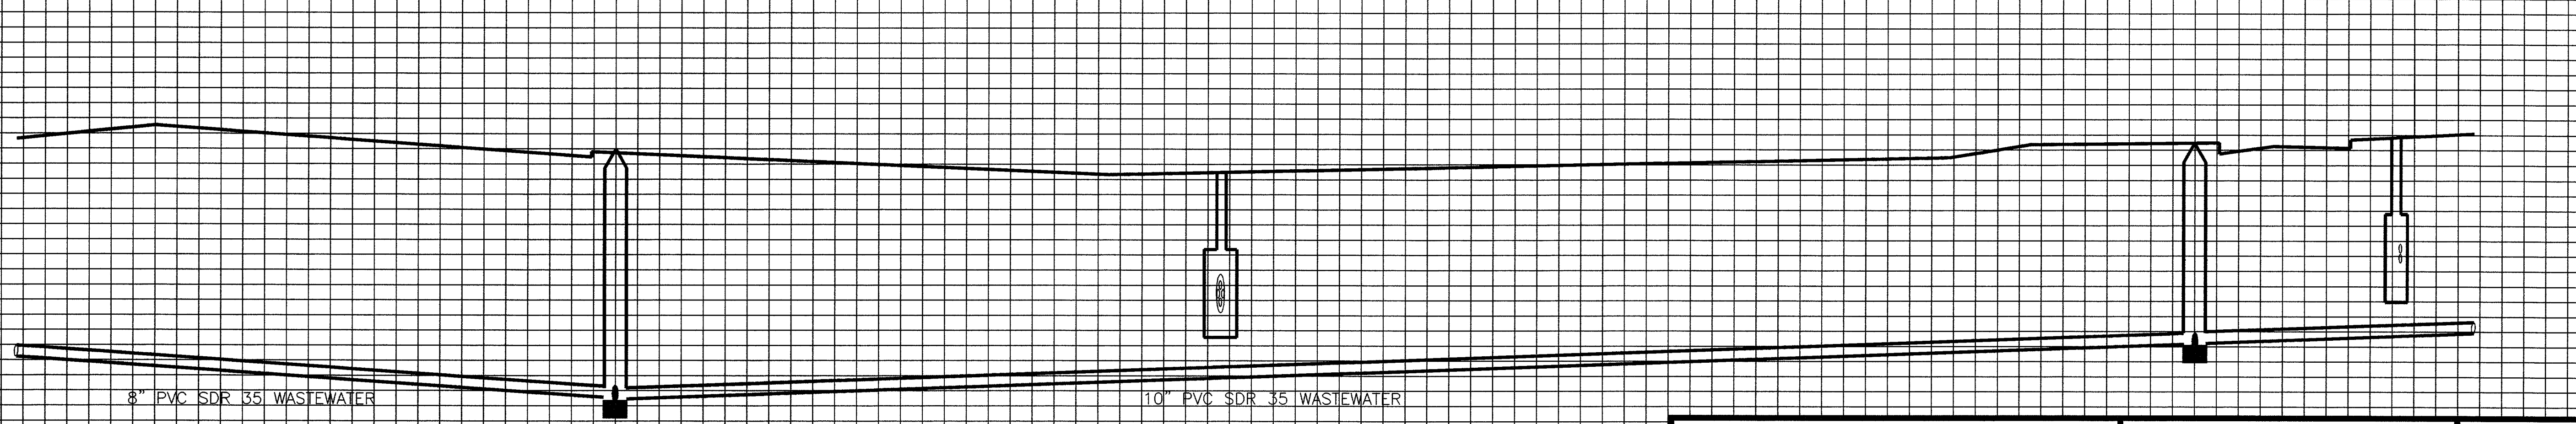

8" PVC SDR 35 WASTEWATER

10" PVC SDR 35 WASTEWATER

MULTITECHNOLOGY SERVICES
1201 NORTH RICHARDSON DRIVE
SUITE 200
RICHARDSON, TEXAS 75080


TITLE
ADDISON CIRCLE
PHASE 1
CONDUIT DRAWINGS

LOCATION
ADDISON, TEXAS

DRAWN BY: AEROTEK
CHECK BY:
DATE: 05/96
SCALE: 1" = 20"
JOB: 1980

UNITS: D
SHEET: 2


8 7 6 5 4 3 2 1

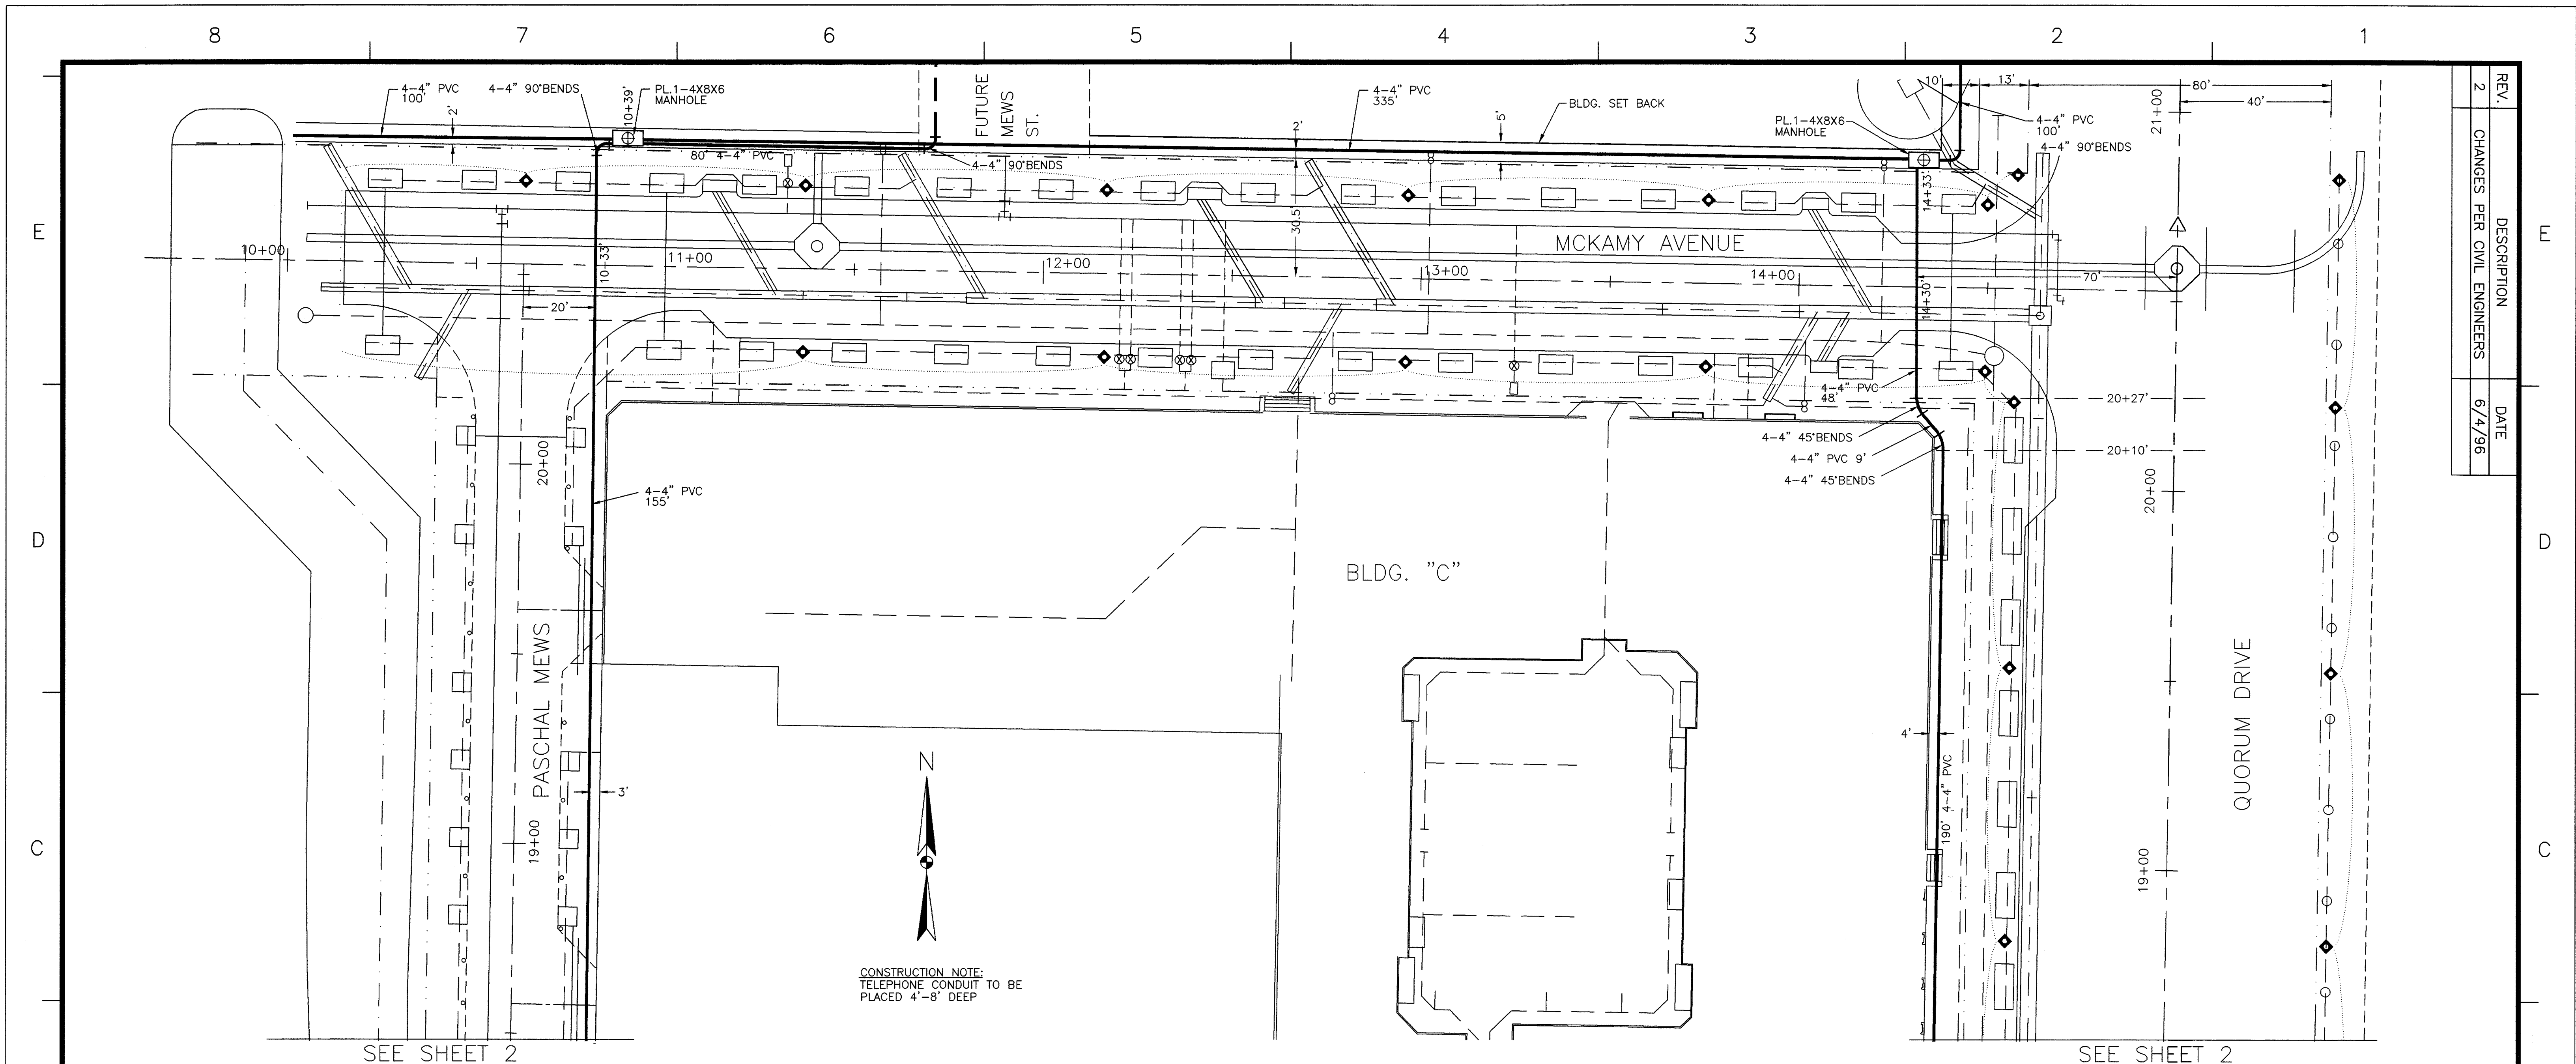

REV.	DESCRIPTION	DATE
2	CHANGES PER CIVIL ENGINEERS	6/4/96

SEE SHEET 2

SEE SHEET 2

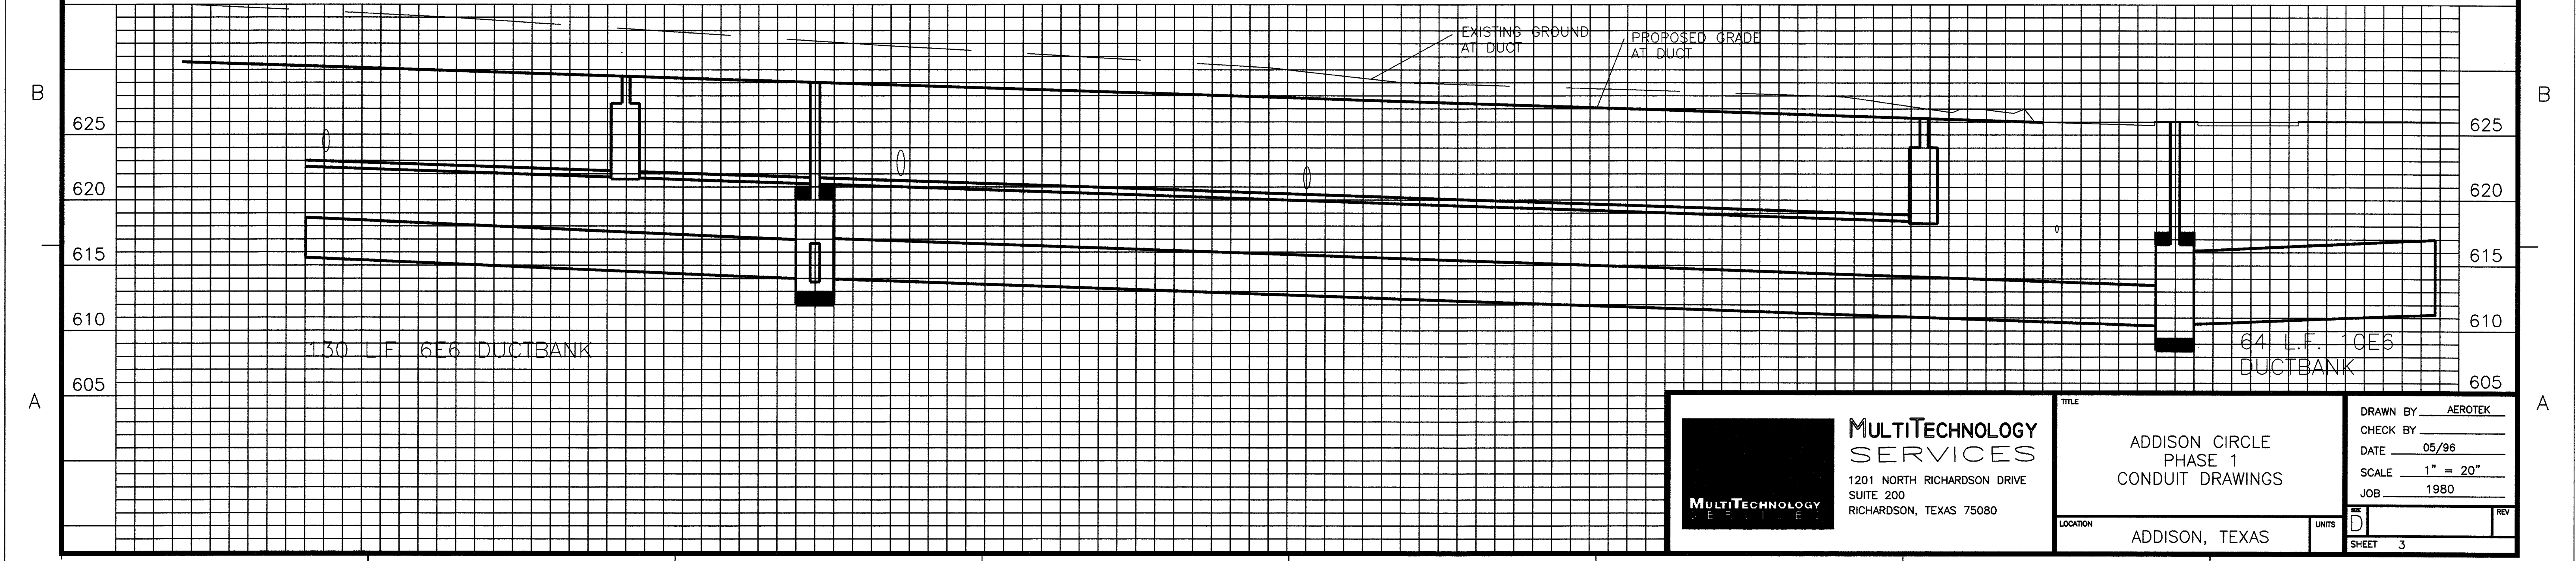

MULTITECHNOLOGY SERVICES
 1201 NORTH RICHARDSON DRIVE
 SUITE 200
 RICHARDSON, TEXAS 75080

TITLE
**ADDISON CIRCLE
 PHASE 1
 CONDUIT DRAWINGS**

LOCATION
 ADDISON, TEXAS

DRAWN BY	AEROTEK
CHECK BY	
DATE	05/96
SCALE	1" = 20"
JOB	1980
UNITS	D
SHEET	3