


8 7 6 5 4 3 2 1

SEE SHEET 1

SEE SHEET 1

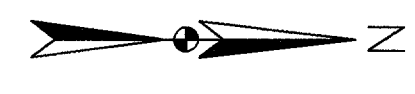


TOWN OF ADDISON
BOSQUE PARK

BLDG. A

GOODMAN AVENUE

BLDG. C

REV.	DESCRIPTION	DATE
2	CHANGES PER CIVIL ENGINEERS	6/4/96

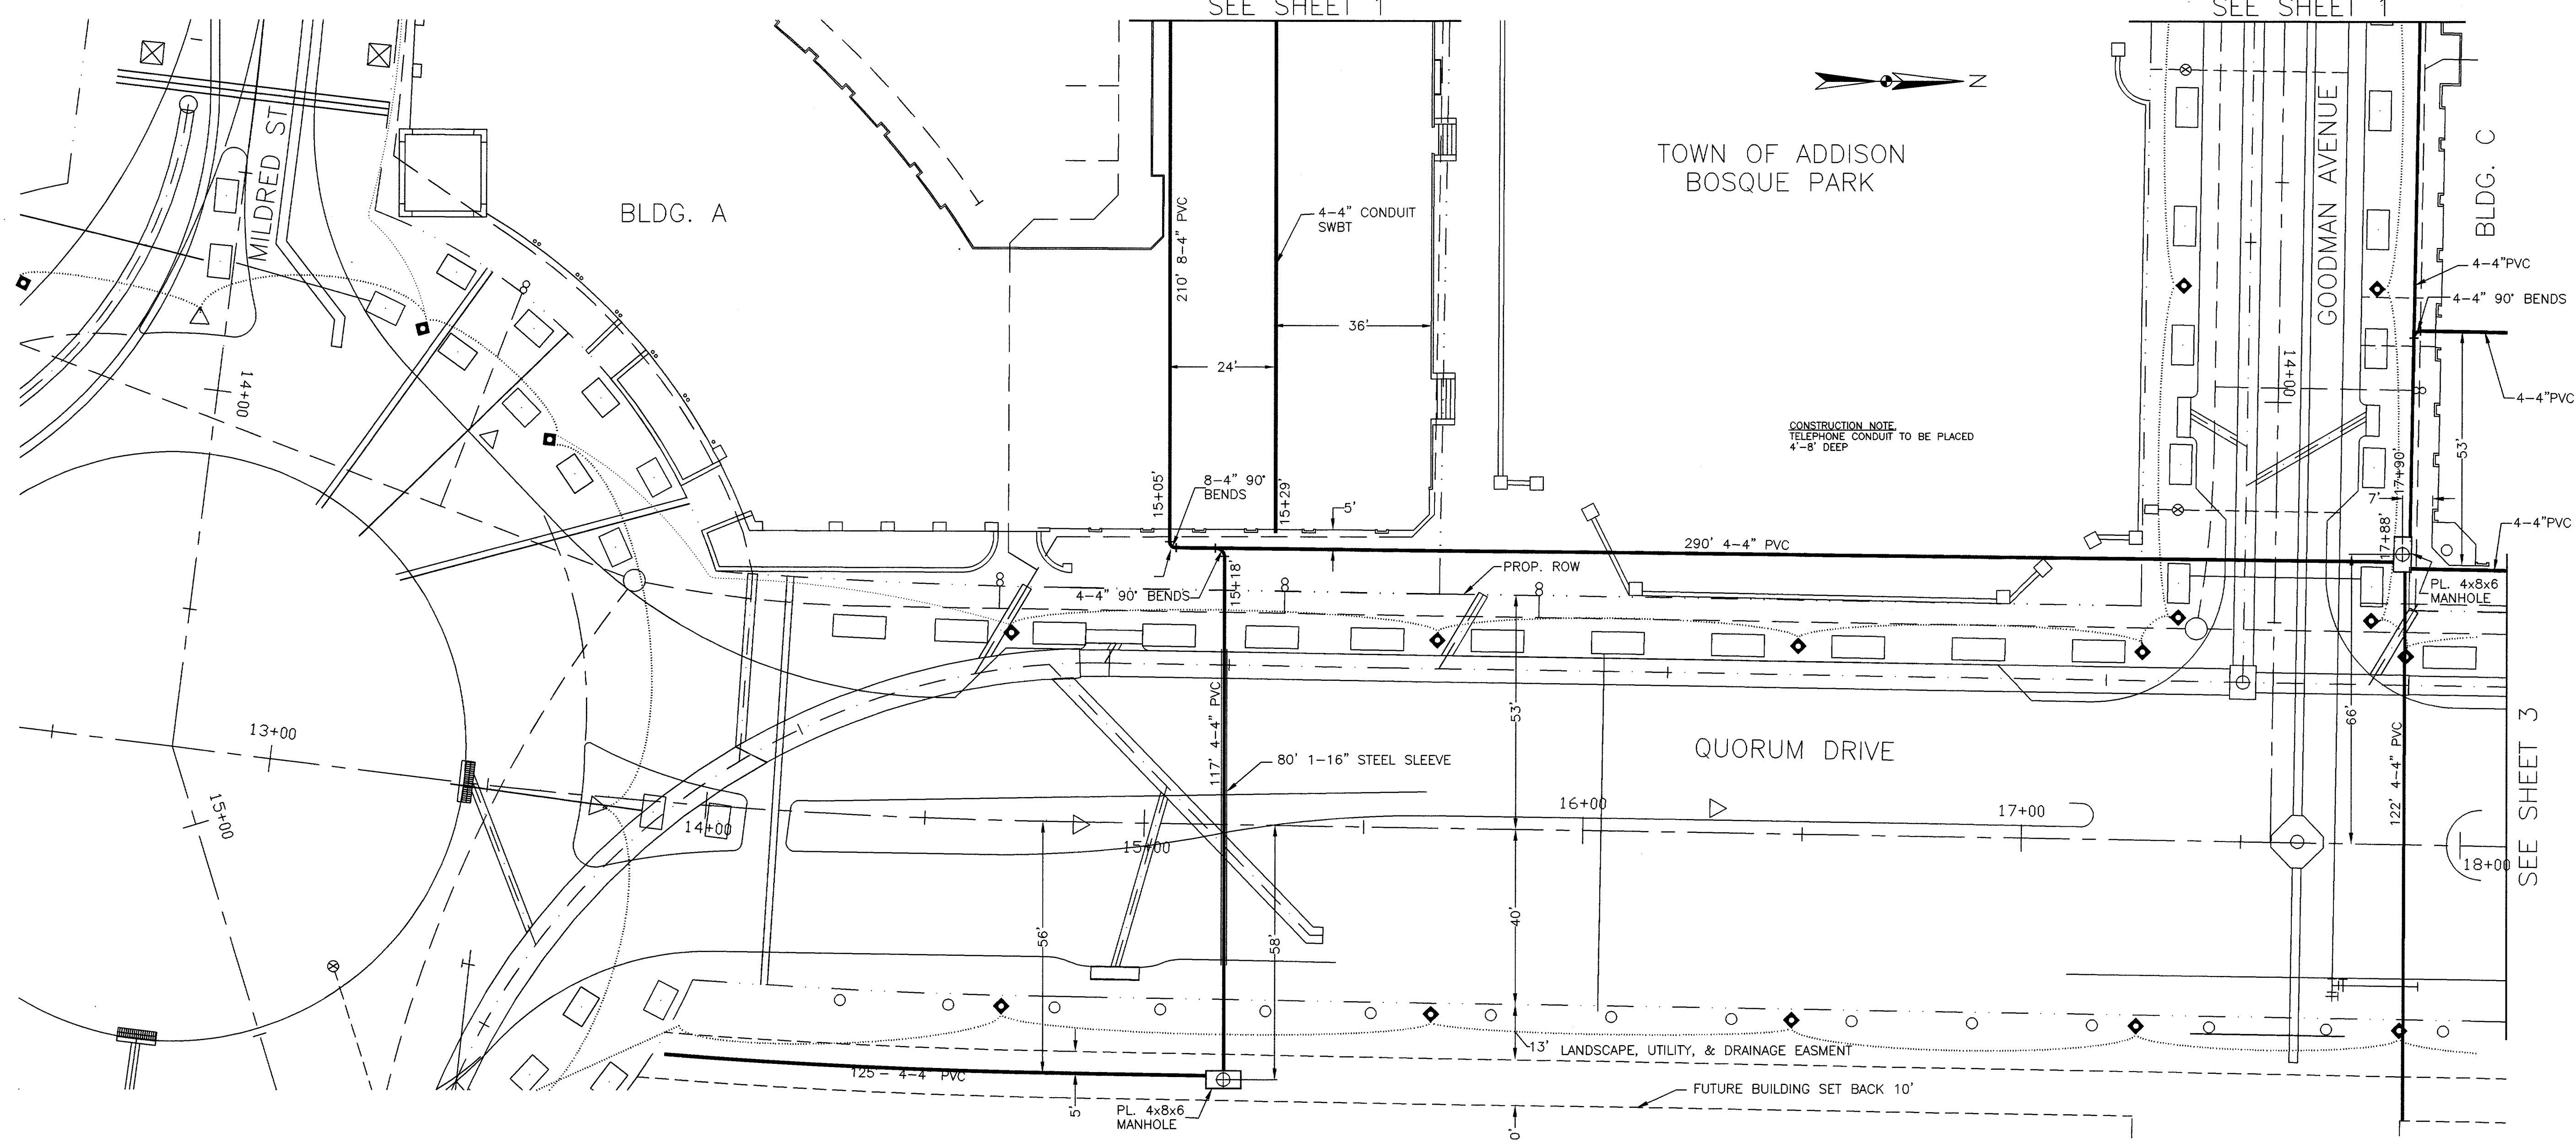


CONSTRUCTION NOTE
TELEPHONE CONDUIT TO BE PLACED
4'-8" DEEP

QUORUM DRIVE

SEE SHEET 3

13+00 14+00 15+00 16+00 17+00 18+00

B 625 620 615 610 605 A

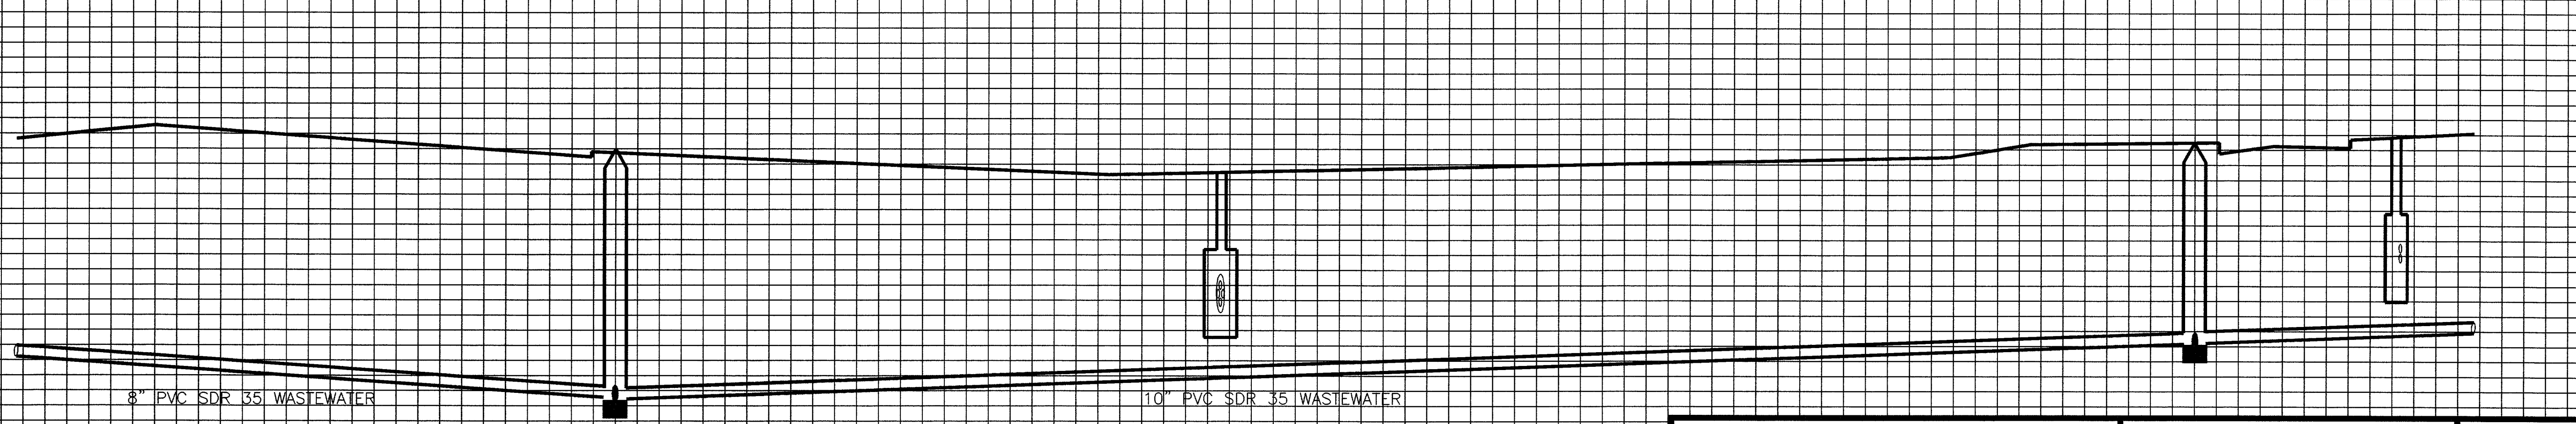

8" PVC SDR 35 WASTEWATER

10" PVC SDR 35 WASTEWATER

MULTITECHNOLOGY SERVICES
1201 NORTH RICHARDSON DRIVE
SUITE 200
RICHARDSON, TEXAS 75080

TITLE
**ADDISON CIRCLE
PHASE 1
CONDUIT DRAWINGS**

LOCATION
ADDISON, TEXAS

DRAWN BY	AEROTEK
CHECK BY	
DATE	05/96
SCALE	1" = 20"
JOB	1980
REV	

8 7 6 5 4 3 2 1