


REV.	DESCRIPTION	DATE
2	CHANGES PER CIVIL ENGINEERS	6/4/96

SEE SHEET 2

SEE SHEET 2

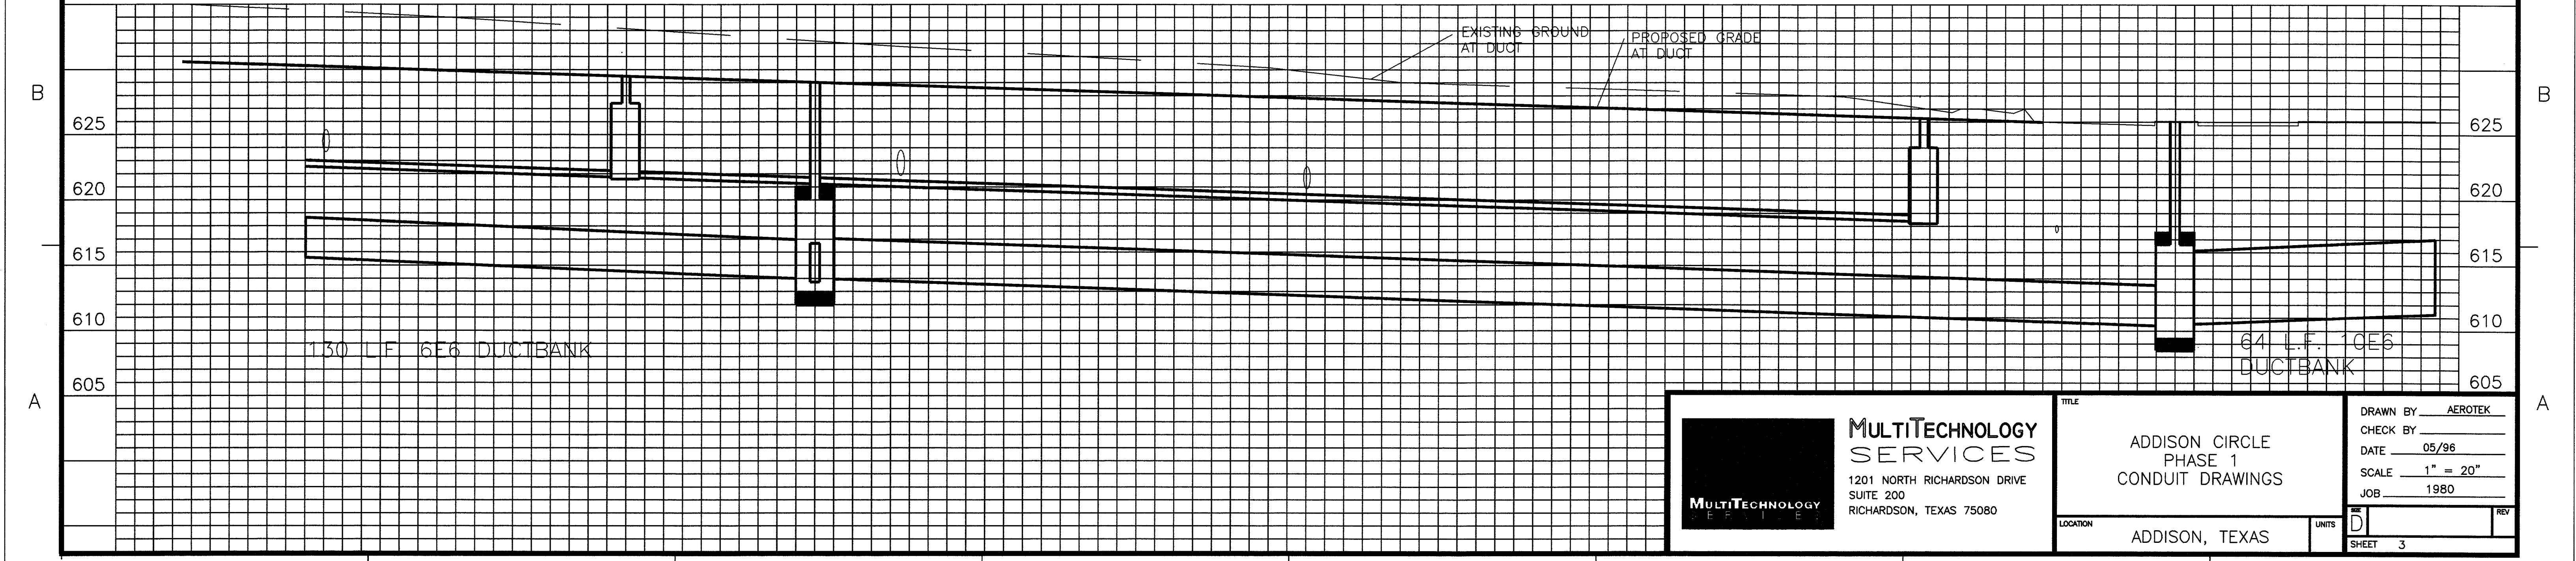

**MULTITECHNOLOGY SERVICES**  
1201 NORTH RICHARDSON DRIVE  
SUITE 200  
RICHARDSON, TEXAS 75080

TITLE  
**ADDISON CIRCLE  
PHASE 1  
CONDUIT DRAWINGS**

LOCATION  
ADDISON, TEXAS

DRAWN BY	AEROTEK
CHECK BY	
DATE	05/96
SCALE	1" = 20"
JOB	1980
UNITS	D
SHEET	3