


NOTE:
 ALL AREAS OUTSIDE OF BUILDINGS
 WILL SURFACE DRAIN TO THE PUBLIC
 STORM SEWER SYSTEM. SEE ADDISON
 CIRCLE PHASE II PUBLIC INFRASTRUCTURE
 PLANS FOR DETAILED INFORMATION.

THE SEAL APPEARING ON THIS
 DOCUMENT WAS AUTHORIZED BY
 DAVID E. MEYERS, P.E. 81512
 ON 7/15/97

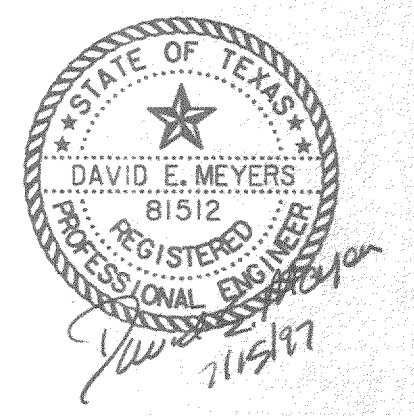

AREA NO.	RUNOFF COEFFICIENT "C"	I 100 (IN/HR)	AREA (ACRES)	Q 100 (CFS)
1	0.90	8.74	0.05	0.39
2	0.90	8.74	0.07	0.55
3	0.90	8.74	0.04	0.31
4	0.90	8.74	0.04	0.31
5	0.90	8.74	0.09	0.71
6	0.90	8.74	0.18	1.42
7	0.90	8.74	0.09	0.71
8	0.90	8.74	0.06	0.47
9	0.90	8.74	0.08	0.63
10	0.90	8.74	0.11	0.87
11	0.90	8.74	0.02	0.16
12	0.90	8.74	0.03	0.24
13	0.90	8.74	0.03	0.24
14	0.90	8.74	0.08	0.63
15	0.90	8.74	0.03	0.24
16	0.90	8.74	0.14	1.10
17	0.90	8.74	0.03	0.24
18	0.90	8.74	0.12	0.94
19	0.90	8.74	0.11	0.87
20	0.90	8.74	0.10	0.79
21	0.90	8.74	0.09	0.71
22	0.90	8.74	0.09	0.71
23	0.90	8.74	0.52	4.09
24	0.90	8.74	0.14	1.10
25	0.90	8.74	0.18	1.42
26	0.90	8.74	0.13	1.02
27	0.90	8.74	0.08	0.63

AREA NO.	RUNOFF COEFFICIENT "C"	I 100 (IN/HR)	AREA (ACRES)	Q 100 (CFS)
28	0.90	8.74	0.05	0.39
29	0.90	8.74	0.13	1.02
30	0.90	8.74	0.14	1.10
31	0.90	8.74	0.28	2.20
32	0.90	8.74	0.13	1.02
33	0.90	8.74	0.13	1.02
34	0.90	8.74	0.67	5.27
35	0.90	8.74	0.23	1.81
36	0.90	8.74	0.12	0.94
37	0.90	8.74	0.04	0.31
38	0.90	8.74	0.22	1.73
39	0.90	8.74	0.03	0.24
40	0.90	8.74	0.11	0.87
41	0.90	8.74	0.03	0.24
42	0.90	8.74	0.11	0.87
43	0.90	8.74	0.11	0.87
44	0.90	8.74	0.06	0.47
45	0.90	8.74	0.63	4.96
46	0.90	8.74	0.07	0.55
47	0.90	8.74	0.11	0.87
48	0.90	8.74	0.06	0.47
49	0.90	8.74	0.07	0.55
50	0.90	8.74	0.07	0.55
51	0.90	8.74	0.15	1.18
52	0.90	8.74	0.08	0.63
53	0.90	8.74	0.08	0.63
54	0.90	8.74	0.18	1.42
55	0.90	8.74	0.17	1.34
56	0.90	8.74	0.22	1.73
57	0.90	8.74	0.23	1.81
58	0.90	8.74	0.30	2.36
59	0.90	8.74	1.57	12.35

DATE	DESCRIPTION	REF. NO.
7/15/97	ISSUED FOR CONSTRUCTION	N/A
6/4/97	CITY SUBMITTAL	N/A

DRAINAGE AREA MAP
ADDISON CIRCLE APARTMENTS
 PHASE II PRIVATE
 TOWN OF ADDISON, TEXAS

Hultt-Zollars, Inc./Engineering/Architecture
 Dallas, Fort Worth, Houston, El Paso, Phoenix, Tucson, Ontario

DESIGN	DRAWN	APPR.	SCALE	DATE	PROJECT NO.	NO.
HZI	HZI	DEM	1"=50'	JULY 97	1822-30	DI

1. ALL INFORMATION ON THIS DRAWING IS THE PROPERTY OF HULTT-ZOLLARS, INC. AND IS NOT TO BE REPRODUCED OR TRANSMITTED IN ANY FORM OR BY ANY MEANS, ELECTRONIC OR MECHANICAL, INCLUDING PHOTOCOPYING, RECORDING, OR BY ANY INFORMATION STORAGE AND RETRIEVAL SYSTEM, WITHOUT THE WRITTEN PERMISSION OF HULTT-ZOLLARS, INC.