


NOTES:


1. ALL CENTERLINE PC'S, PT'S AND PI'S WILL BE SET ONE TIME FOR CONSTRUCTION HORIZONTAL CONTROL. IT IS THE RESPONSIBILITY OF THE CONTRACTOR TO MAINTAIN THIS CONTROL. IN ADDITION, THE CONTRACTOR MAY FIND PROPERTY CORNERS FOR BLOCKS M, N, O, P & Q AS PART OF THE PRIVATE DEVELOPMENT PLAT.

2. CONTRACTOR SHALL MAINTAIN CONTROL POINTS FOR THE USE BY THE INSTALLERS OF THE PRIVATE UTILITIES. (TU ELECTRIC, SOUTHWESTERN BELL, LONE STAR GAS, TCI CABLEVISION ETC...)

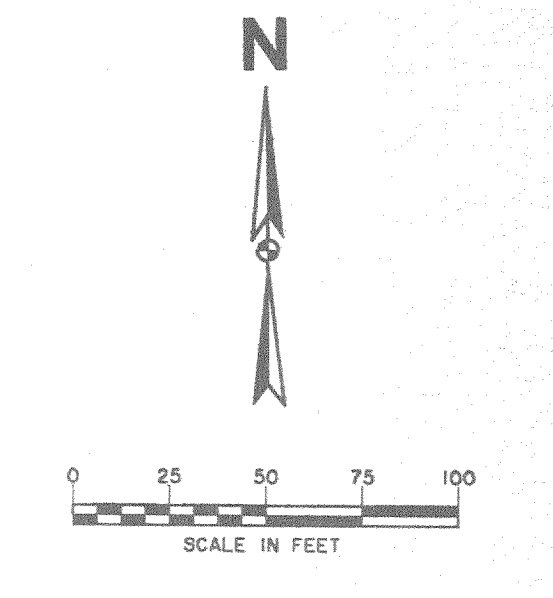

LEGEND:

- - - EXISTING R.O.W./P.L.
- - - PROPOSED R.O.W./P.L.
- - - FUTURE R.O.W./P.L.
- - - EASEMENT LINE
- - - STREET CENTERLINE
- - - BUILDING ENVELOPE

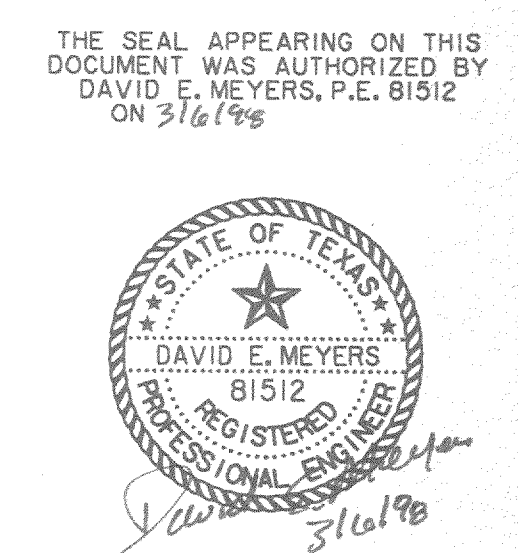

P:\PROJECTS\2000\ADD\HORIZONTAL CONTROL PLAN.dwg
 PLOT DATE: 07/15/97 10:55:00 AM
 PLOT BY: HZI

POINT #	NORTHING	EASTING	POINT #	NORTHING	EASTING	POINT #	NORTHING	EASTING
746	10567.4400	10083.5490	2363	10575.2583	10213.3137	2426	10034.4052	10080.0803
747	10751.1271	10683.7321	2364	10443.1560	10121.6735	2427	10131.0935	10080.3053
1149	10290.5732	10676.3341	2365	10439.7913	10108.1622	2433	10790.1087	10661.8554
1352	10706.8369	11350.2907	2366	10686.0936	10136.6652	2435	10655.0678	10716.6935
1354	10803.3783	11329.6004	2367	10770.3180	10153.4458	2440	10569.6671	10408.7291
1355	10803.3933	11281.5199	2368	10770.5267	10140.4475	2442	10586.3658	10394.3466
2029	11014.4448	10157.3673	2369	10096.8196	10103.1920	2443	10245.4373	10469.9438
2030	10775.4370	10158.3470	2371	10101.7525	10093.5485	2445	10249.9535	10455.7201
2031	11010.6705	10392.3370	2379	10296.1113	10103.6020	2456	10902.1143	11330.6890
2032	11009.9477	10437.3312	2380	10297.6970	10090.6991	2457	10597.2457	11401.3563
2033	11009.4739	10466.8274	2381	10481.0611	10644.8895	2459	10712.1456	10705.6088
2178	11110.1413	10145.9028	2382	10479.9528	10713.8806	2460	10735.2182	10824.8125
2179	1109.9325	10158.9012	2384	10306.8298	10612.8404	2466	11088.4675	10654.6464
2237	10780.7361	10433.6493	2385	10325.2126	10618.8081	2467	11087.3593	10723.6375
2241	10847.1865	10650.7707	2388	10294.0753	10684.4858	2469	11087.9134	10689.1420
2242	10868.4111	10720.1205	2389	10429.8171	10641.7355	2471	10824.8764	11110.9295
2335	11067.4702	10654.3092	2390	10332.3587	10621.0507	2472	10785.9104	11122.8551
2336	1106.4781	10653.3294	2391	10304.1576	10687.6608	5017	11045.7921	10104.8640
2338	10212.3919	10393.0278	2394	10386.6313	10705.6061	5021	10955.9830	11353.0825
2036	11011.96340	10311.84738	2395	10395.4006	10706.8491	5023	10131.1866	10040.3054
2037	1012.38901	10285.35080	2398	10703.3552	10375.9976	5022	10017.2026	10040.0401
2038	1012.81462	10258.85422	2399	10618.4835	10401.9727	5024	10302.5762	10050.9978
2039	1013.30046	10228.60812	2400	10620.8587	10451.1520	5025	10619.4521	10089.9411
2040	1013.70199	10203.61135	2401	10728.9114	10418.0823	5026	10771.1692	10100.4527
2041	10949.41840	10391.35310	2402	10683.7629	10656.6865	5040	11040.8051	10415.3240
2042	10949.86008	10363.85665	2403	10792.8188	10626.8944	5041	10136.4200	10688.3148
2043	10950.28569	10337.36007	2405	10688.4637	10660.2226	5042	10667.1434	10409.3217
2044	10950.71130	10310.86349	2408	10795.1356	10657.5849	5048	10480.5070	10679.3851
2045	10951.13691	10284.36690	2411	10845.6461	10840.9221	5049	10274.7310	10639.4601
2046	10951.56253	10257.87032	2412	10760.7745	10866.8972	5050	10674.3637	10432.9138
2047	10951.95200	10233.62345	2416	10818.4914	10710.7977	5062	10072.1678	10093.7478
2048	10958.04759	10227.72059	2417	10709.4356	10740.5698	5064	10084.3684	10153.3079
2049	10924.42163	10390.95158	2419	10843.2709	10791.7428	5065	10201.2300	10425.3137
2050	10927.29250	10212.22463	2422	10813.7906	10707.2416	5066	10296.6470	10647.4053
2471	10824.8764	11110.9295	2359	10616.0594	10346.6280	5999	10591.6005	11377.0021
2472	10765.9104	11122.8551						

DATE	DESCRIPTION	REF NO.
3/16/98	ADDED BUILDING "N" AND "P" CONTROL	3
10/2/97	ADDED BUILDING "O" CONTROL	2
8/18/97	REVISED COORDINATE POINTS	1
7/15/97	ISSUED FOR CONSTRUCTION	N/A
6/4/97	CITY SUBMITTAL	N/A

HORIZONTAL CONTROL PLAN

ADDISON CIRCLE APARTMENTS

PHASE II PRIVATE

TOWN OF ADDISON, TEXAS

Hunt-Zollars, Inc./Engineering/Architecture
Dallas, Fort Worth, Houston, El Paso, Phoenix, Tustin, Ontario

DESIGN	DRAWN	APPR.	SCALE	DATE	PROJECT NO.	NO.
HZI	HZI	DEM	1"=50'	JULY 97	1822-30	HCI