



GENERAL NOTES

- BURIED MARKER AND BURIED MARKER SIGN, PER SECTION 629-020-00553U.
- THE CONTRACTOR IS CAUTIONED THAT DAMAGE TO EXISTING UNDERGROUND UTILITIES OR LIABILITIES RESULTING THEREFROM SOLELY THEIR RESPONSIBILITIES THIS INCLUDES, BUT NOT LIMITED TO VERIFYING ALL DIMENSIONS PERTAINING TO THE JOB, RESTORATION OF ALL STREETS, DRIVEWAYS, GRASS, SIDEWALKS, ETC. TO THEIR ORIGINAL OR BETTER CONDITION.
- THE CONTRACTOR IS RESPONSIBLE FOR PROVIDING A SAFETY PLAN AND ADEQUATE SHORING TO MAINTAIN WORKER SAFETY AND COMPLY WITH HOUSE BILLS 662 AND 665 AND OSHA REQUIREMENTS.
- UNDERGROUND UTILITIES HAVE BEEN PLOTTED FROM FIELD OBSERVATIONS AND AVAILABLE RECORDS, BUT ARE NOT NECESSARILY EXACT. UTILITIES LOCATION MUST BE VERIFIED IN ADVANCE OF TRENCHING OR DIGGING SO THAT CHANGES IN GRADE OR ALIGNMENT MAY BE MADE.


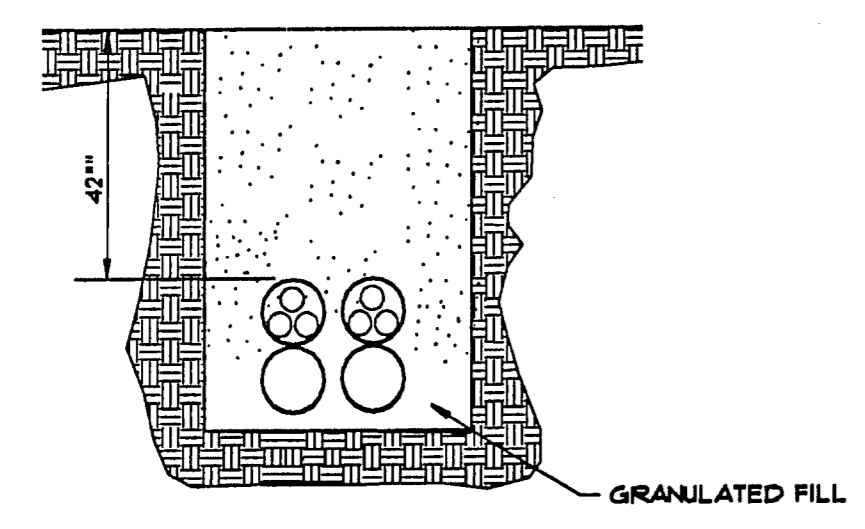


TYPICAL CONDUIT
NOT TO SCALE

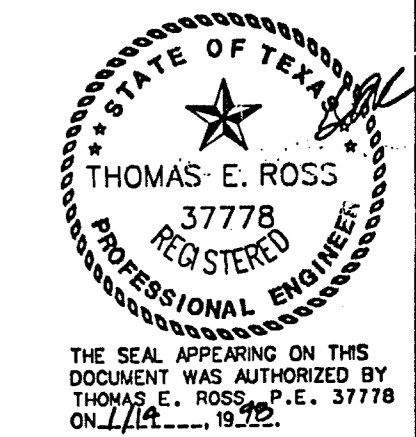


THE SEAL APPEARING ON THIS DOCUMENT WAS AUTHORIZED BY THOMAS E. ROSS, P.E., 37778 ON 1/11/98, 19:25.

ADDISON 239 UNDERGROUND CONDUIT SYSTEM									
SCALE PLAN 1" = 20' PROFILE HORIZ. 1" = 20' PROFILE VERT. 1" = 6'									
B. SANDS MGR - ENGR			JERRY SHELBY AREA MGR - ENGR			DAVID NOBLET DIST MGR - ENGR			
DATE ISSUED 01/98		DATE CONST. COMPI.		SHEET NO.					
E. R.		BY		DRAWN		TR INDUSTRIES, INC.			
NO.		EST. NO.		TAX		DIST.			
MAP REF.		NO. 4519251		DB-007					
OPER.	ACTION CODE	SUPPL. ACTION CODE	MAJOR MATERIAL DESCRIPTION	ACCT. CODE	ML OR AMT.	PL	BORE	REMOVALS AMOUNT	MORTY DATE
1	PLAC		PVC - C - 4"	4C	980	980			
2	PLAC		TRENCH - 4 - MPC	4C	490	490			
3	PLAC		CONDUIT - MLT-F03	4C	980	980			

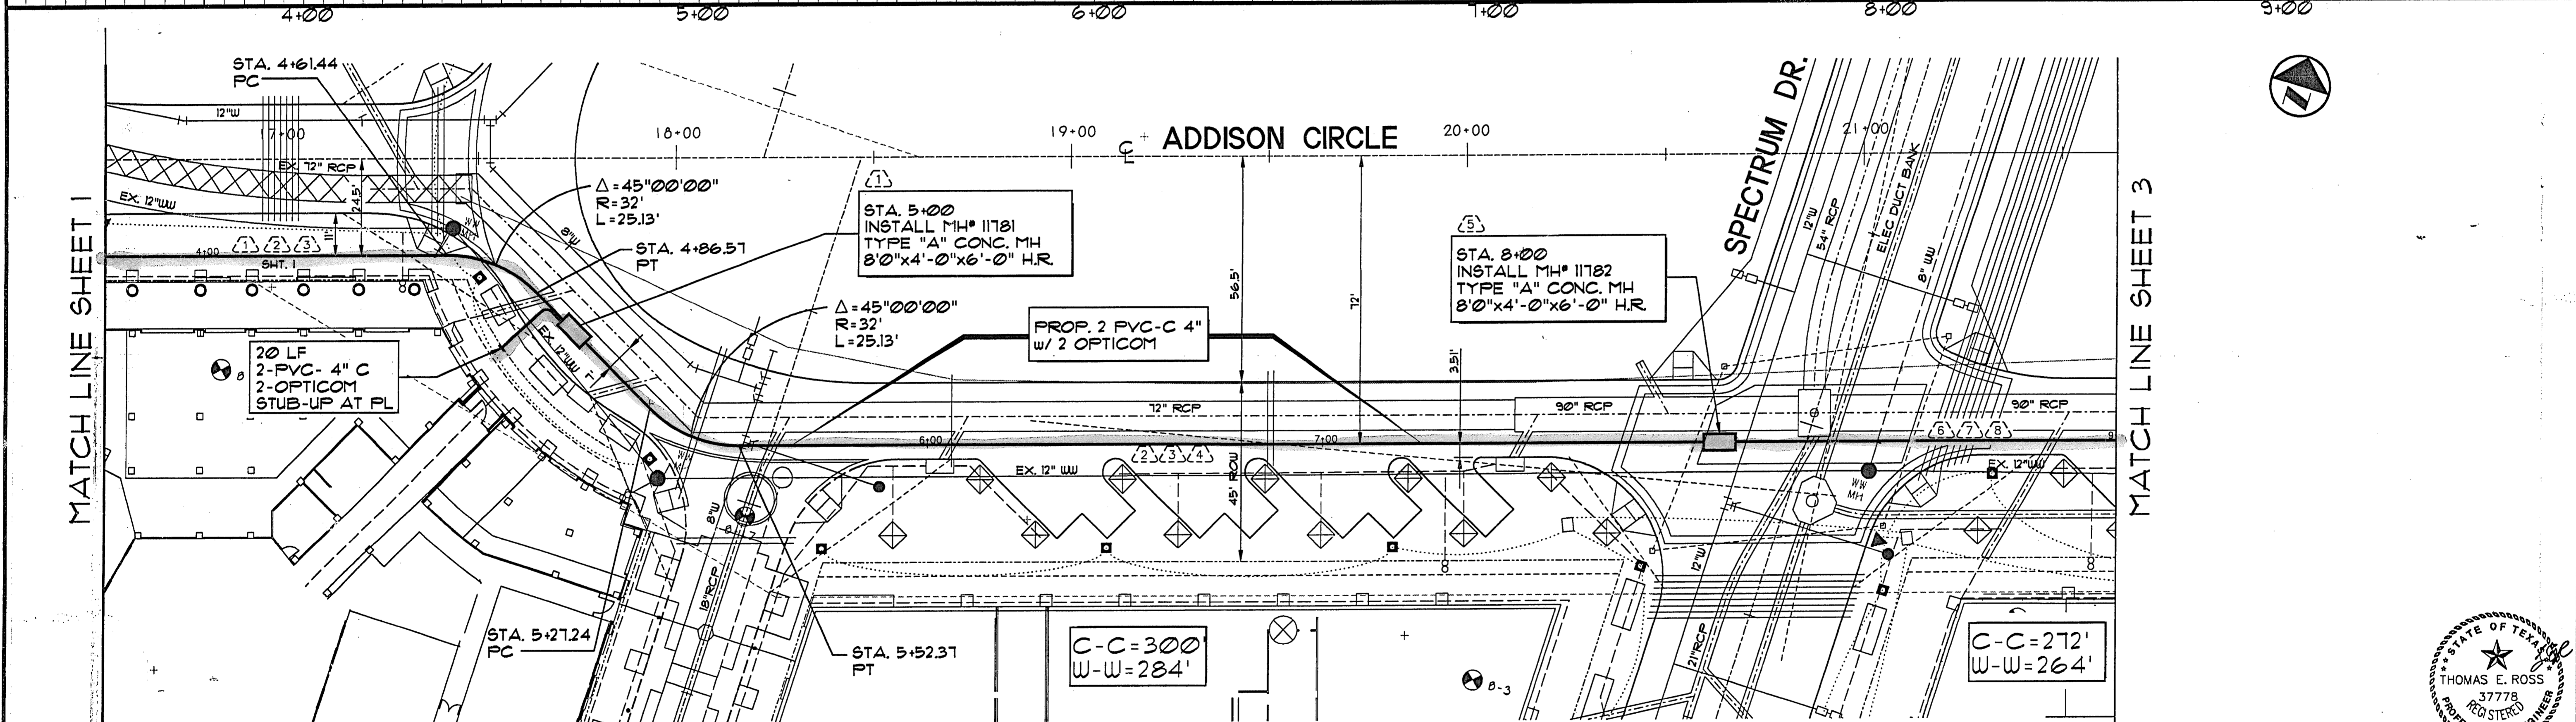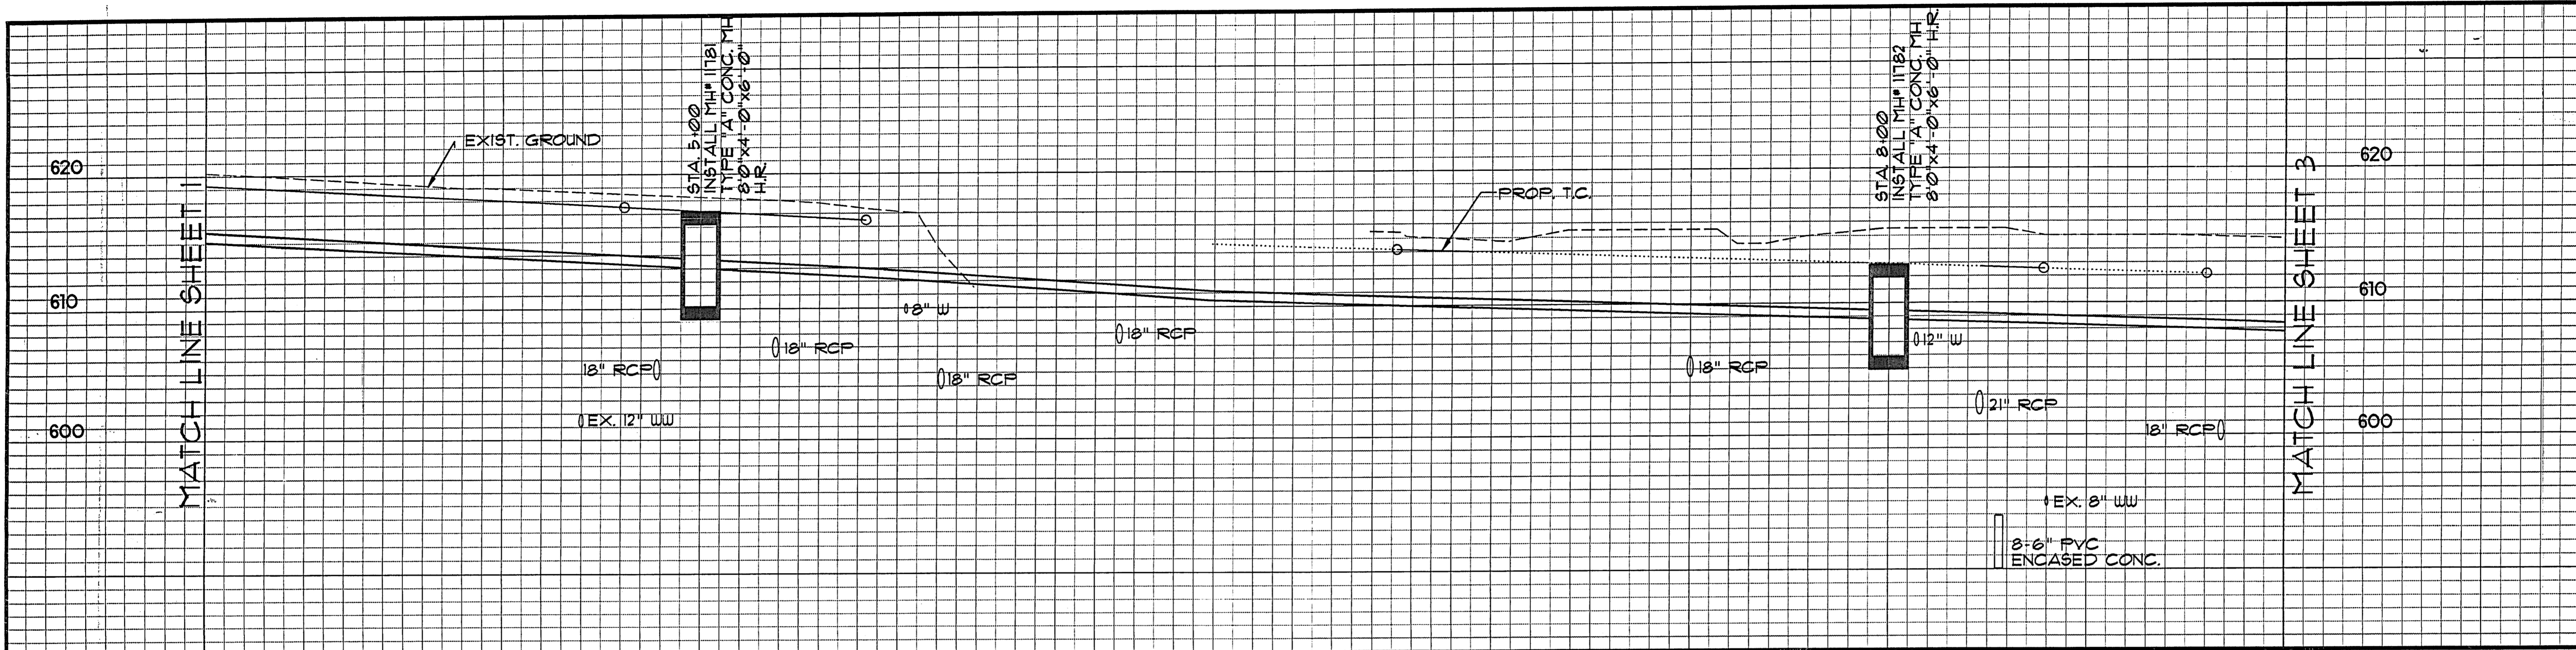

MATCH LINE SHEET 1



MATCH LINE SHEET 3

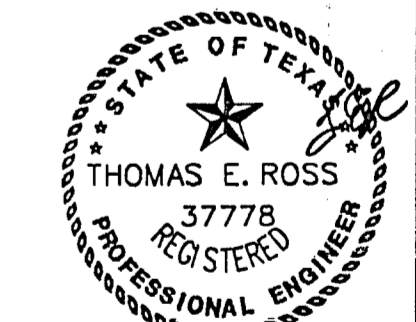

THE SEAL APPEARING ON THIS DOCUMENT WAS AUTHORIZED BY THOMAS E. ROSS, P.E., 37778 ON 1/12/98.

OPER.	ACTION CODE	SUPPL. ACTION CODE	MAJOR MATERIAL DESCRIPTION	ACCT. CODE	ML OR AMT.	PL	BORE	REMOVALS AMOUNT	WORT DATE
1	PLAC		HANDHOLE	4C	1	1			
2	PLAC		PVC - C - 4"	4C	568	568			
3	PLAC		TRENCH - 4 - MPC	4C	284	284			
4	PLAC		CONDUIT - MLT-F03	4C	568	568			
5	PLAC		HANDHOLE	4C	1	1			
6	PLAC		PVC - C - 4"	4C	528	528			
7	PLAC		TRENCH - 4 - MPC	4C	264	264			
8	PLAC		CONDUIT - MLT-F03	4C	528	528			

ADDISON 239		
UNDERGROUND CONDUIT SYSTEM		
SCALE		
PLAN 1" = 20'	PROFILE HORZ. 1" = 20'	PROFILE VERT. 1" = 6'
B. SANDS MGR - ENGR	JERRY SHELBY AREA MGR - ENGR	DAVID NOBLET DIST MGR - ENGR
DATE ISSUED 01/98	DATE CONST. COMPI'D	SHEET NO.
E. R. NO. 4519251	BY TR INDUSTRIES, INC.	2
MAP REF.	TAX DB-007	

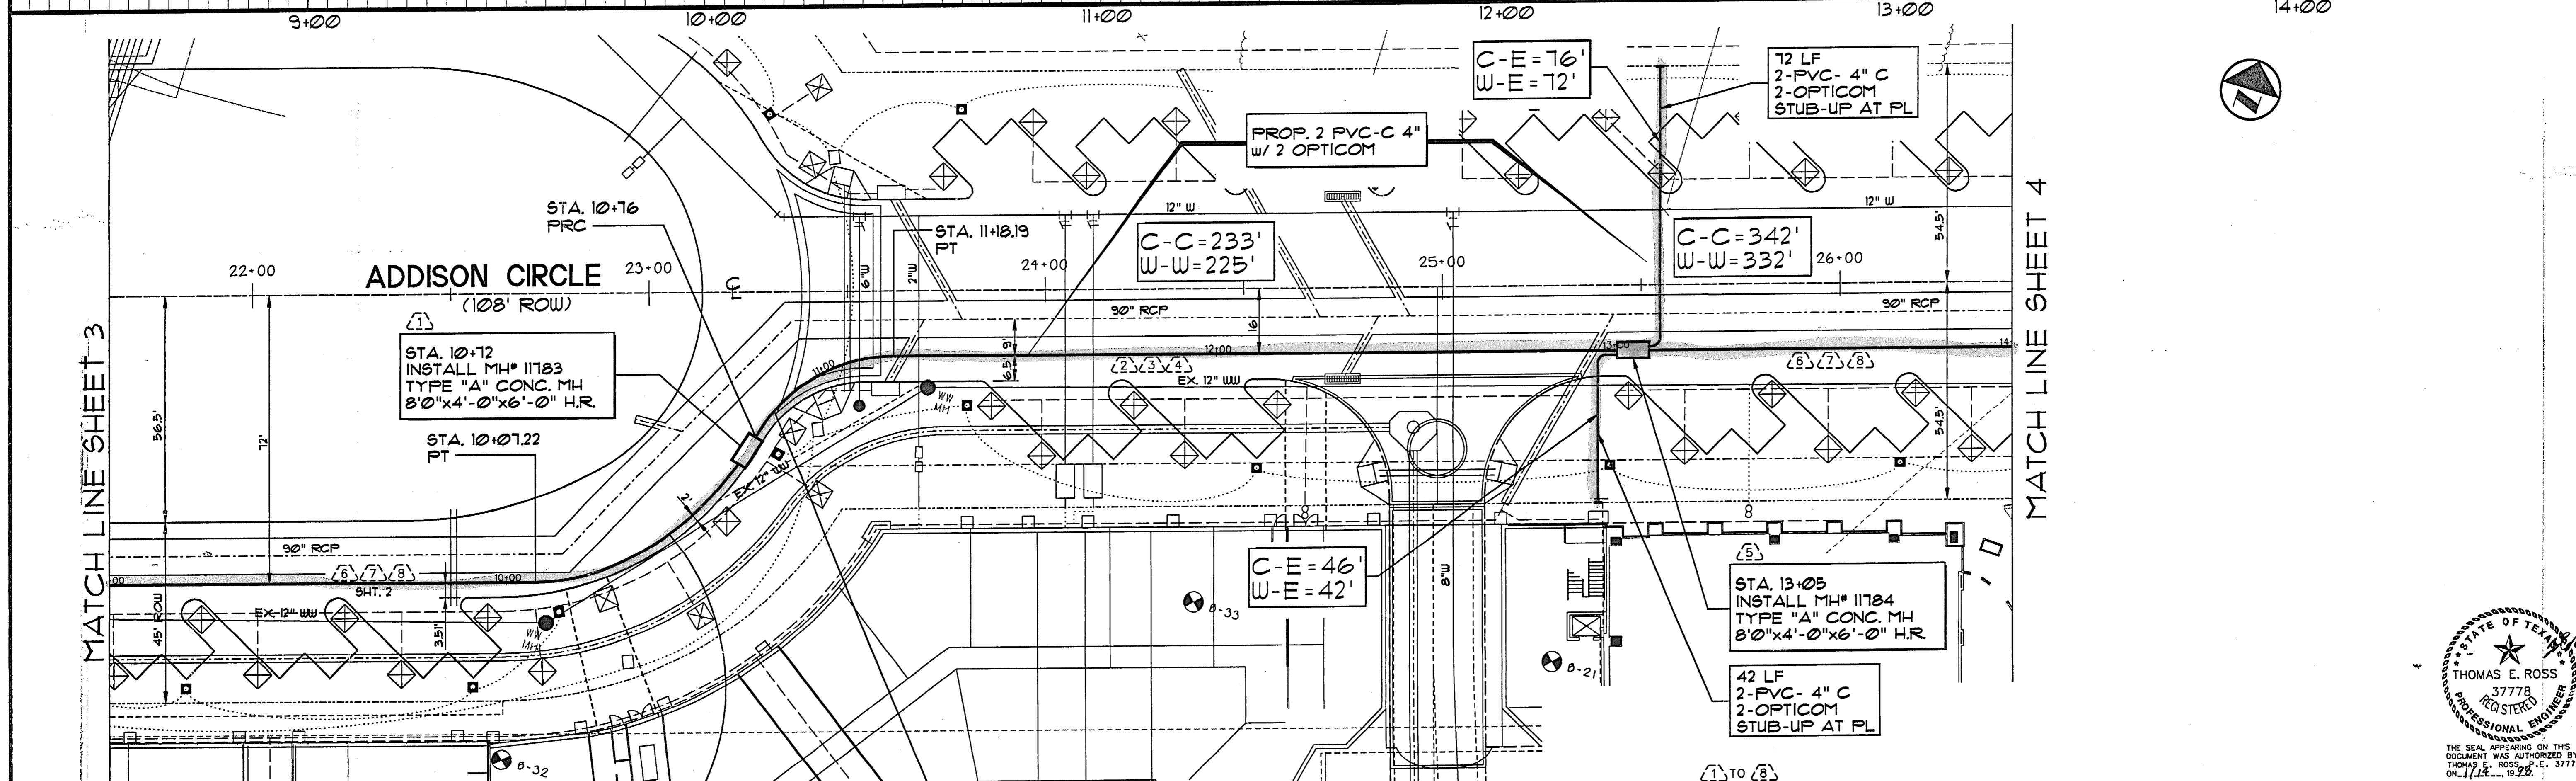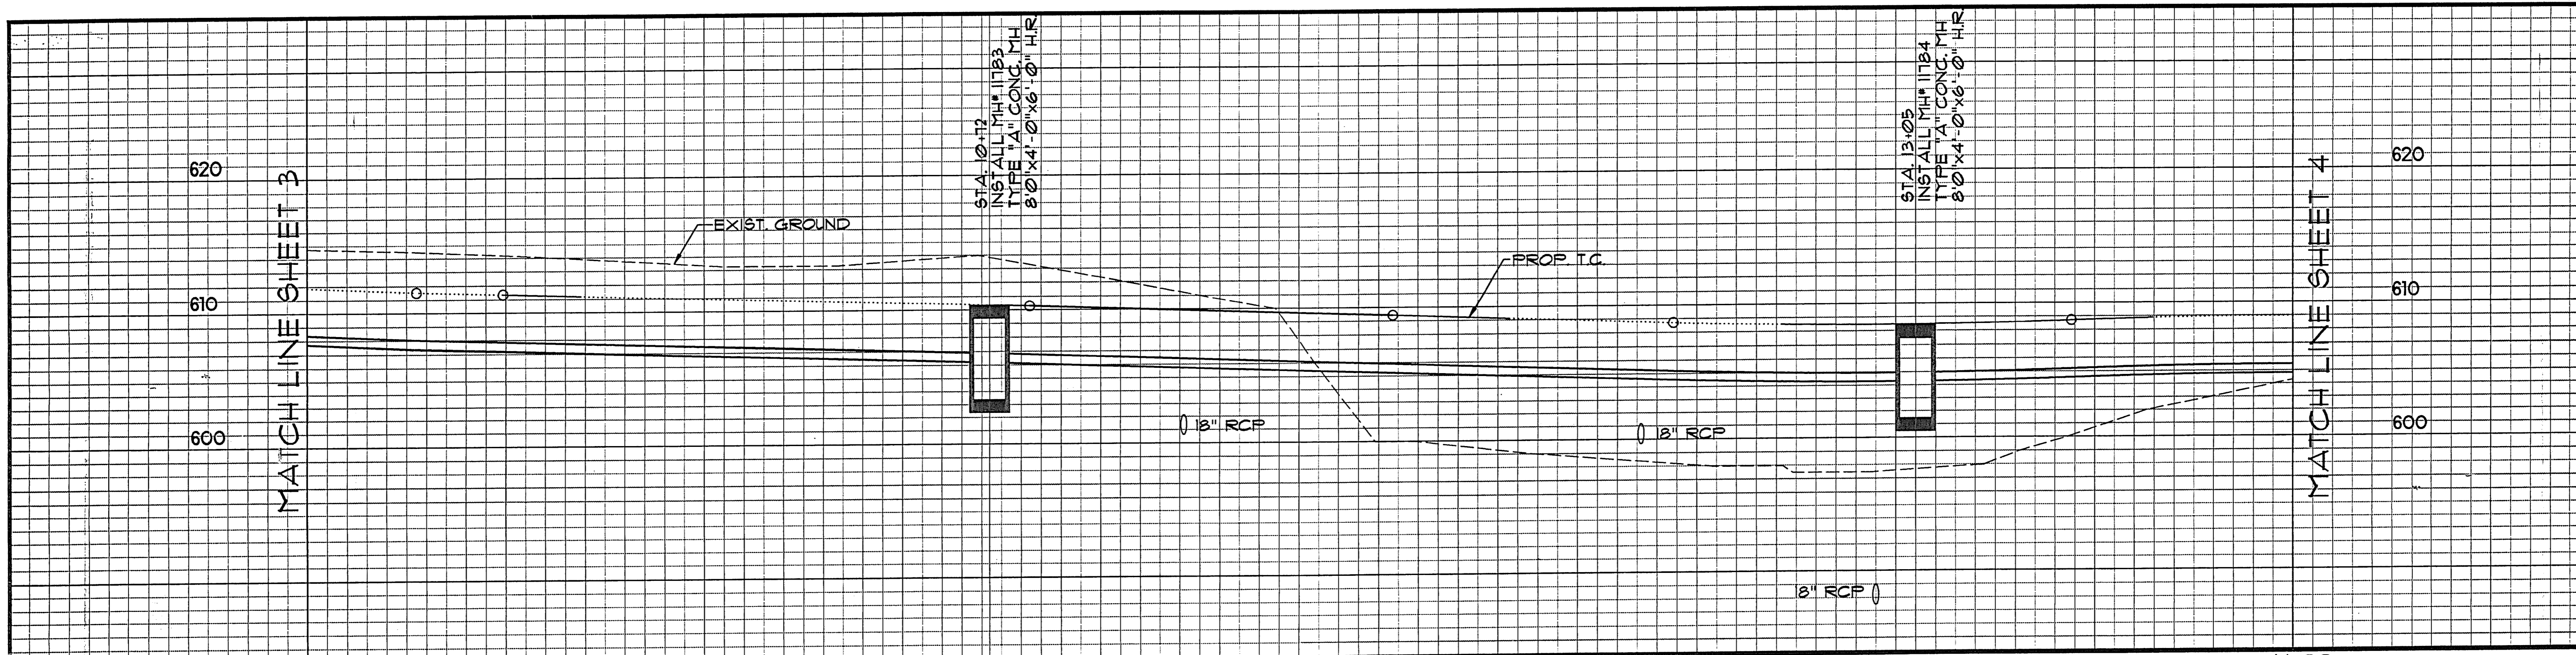

OPER.	ACTION CODE	SUPPL. ACTION CODE	MAJOR MATERIAL DESCRIPTION	ACCT. CODE	ML OR AMT.	PL	BORE	REMOVALS AMOUNT	WORT DATE
1	PLAC		HANDHOLE	4C	1	1			
2	PLAC		PVC - C - 4"	4C	450	450			
3	PLAC		TRENCH - 4 - MPC	4C	225	225			
4	PLAC		CONDUIT - MLT-F03	4C	450	450			
5	PLAC		HANDHOLE	4C	1	1			
6	PLAC		PVC - C - 4"	4C	664	664			
7	PLAC		TRENCH - 4 - MPC	4C	332	332			
8	PLAC		CONDUIT - MLT-F03	4C	664	664			

ADDISON 239
UNDERGROUND CONDUIT SYSTEM


SCALE
PLAN 1" = 20' PROFILE HORZ. 1" = 20' PROFILE VERT. 1" = 6'

B. SANDS JERRY SHELBY DAVID NOBLET
MGR - ENGR AREA MGR - ENGR DIST MGR - ENGR



DATE ISSUED 01/98 DATE CONST. COMP'D. _____ SHEET NO. _____
DRAWN BY TR INDUSTRIES, INC. NO. 4519251

MAP REF. TAX DIST. DB-007


3

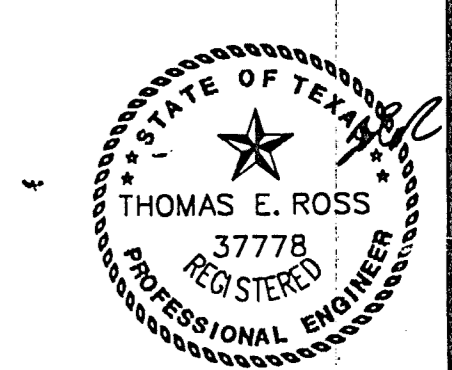

THE SEAL APPEARING ON THIS DOCUMENT WAS AUTHORIZED BY THOMAS E. ROSS, P.E. 37778 ON 11/14/98.

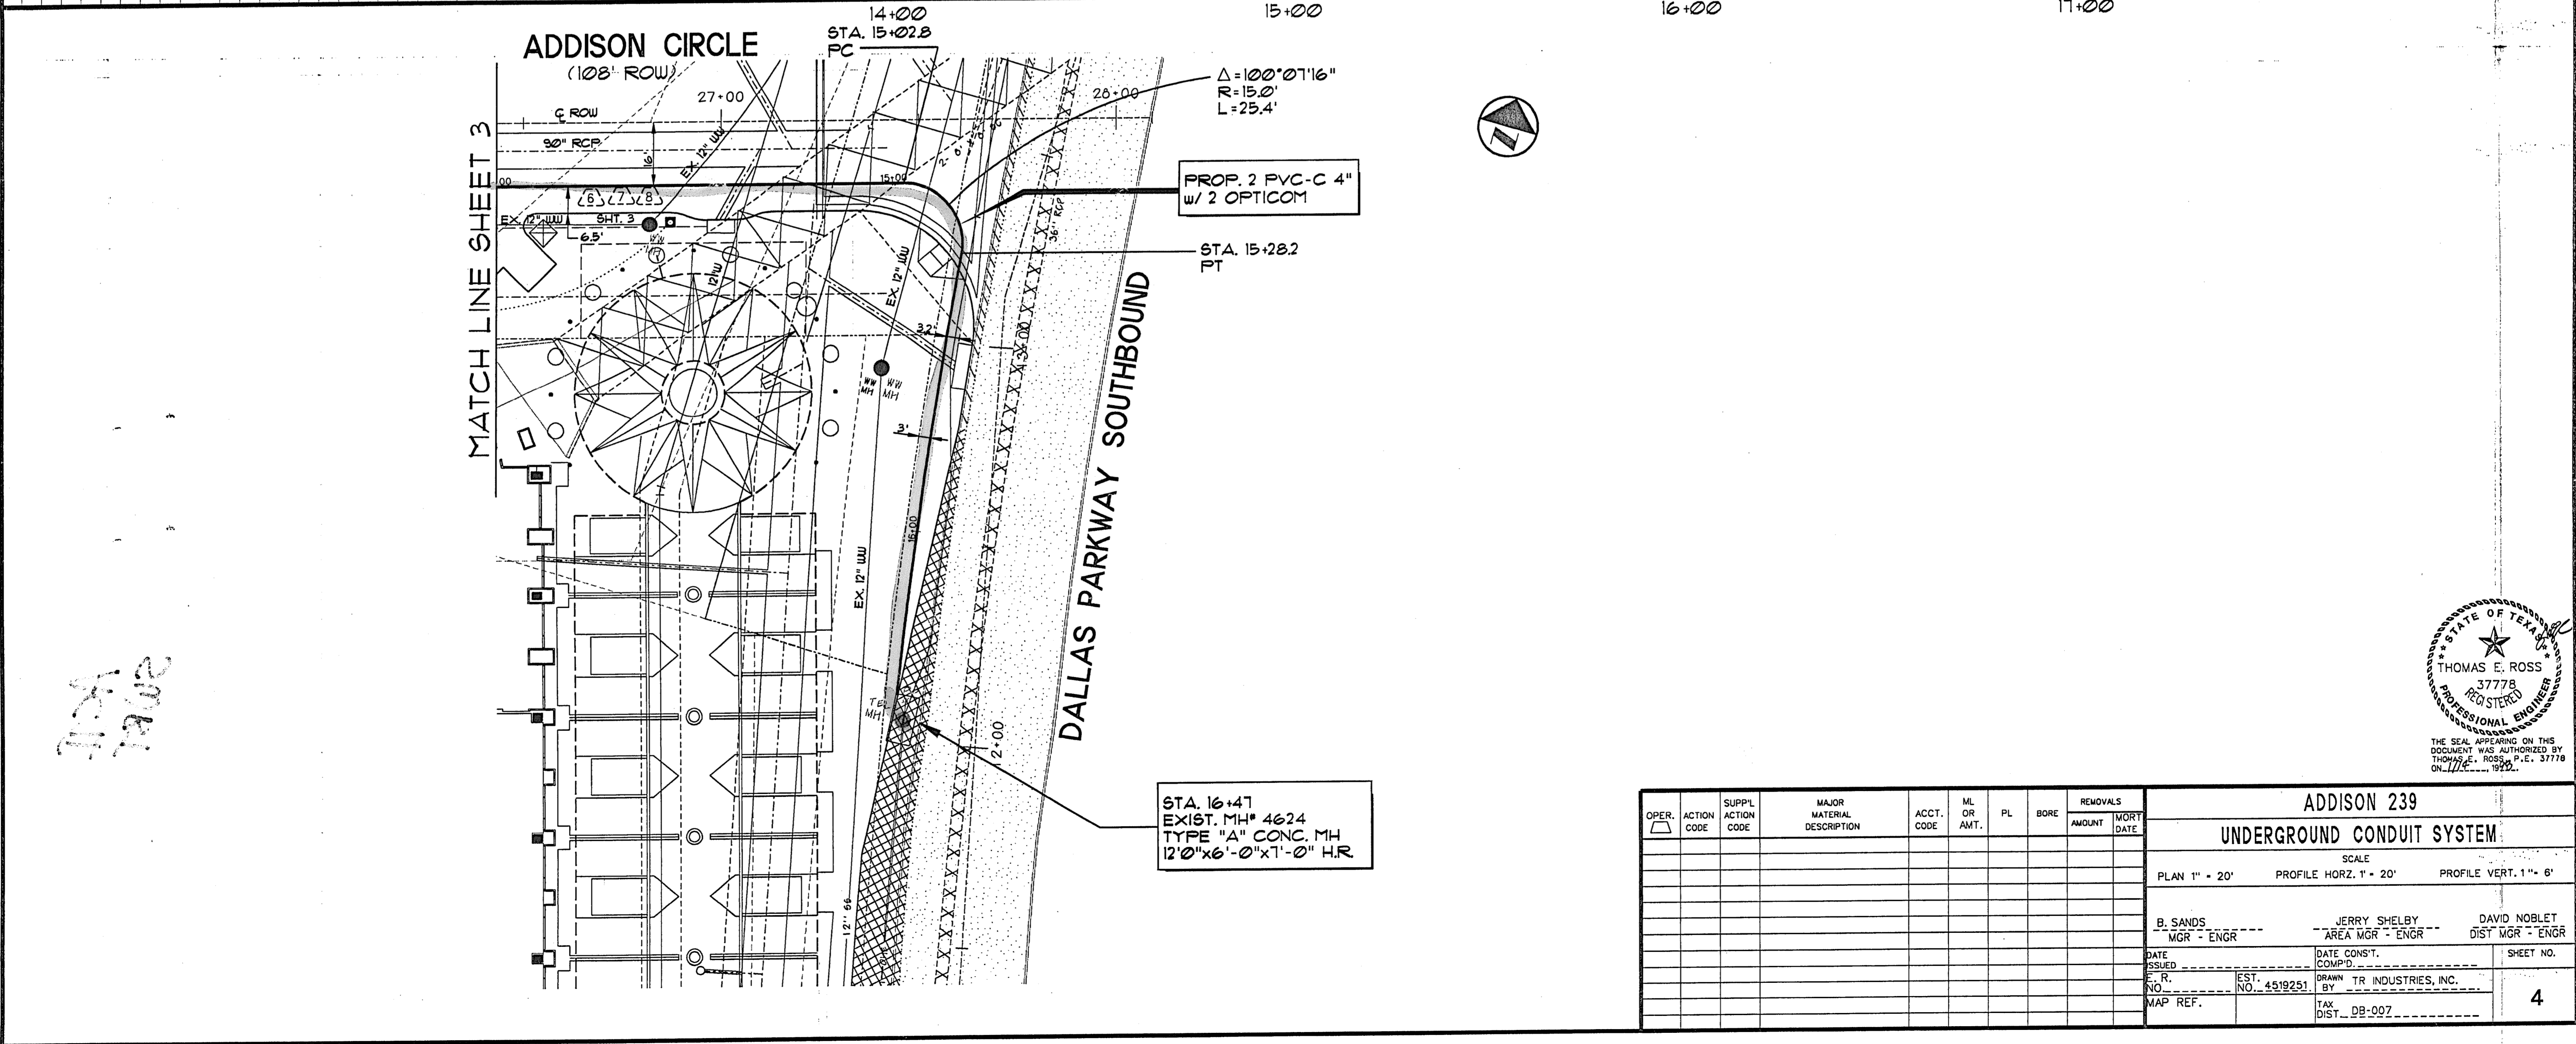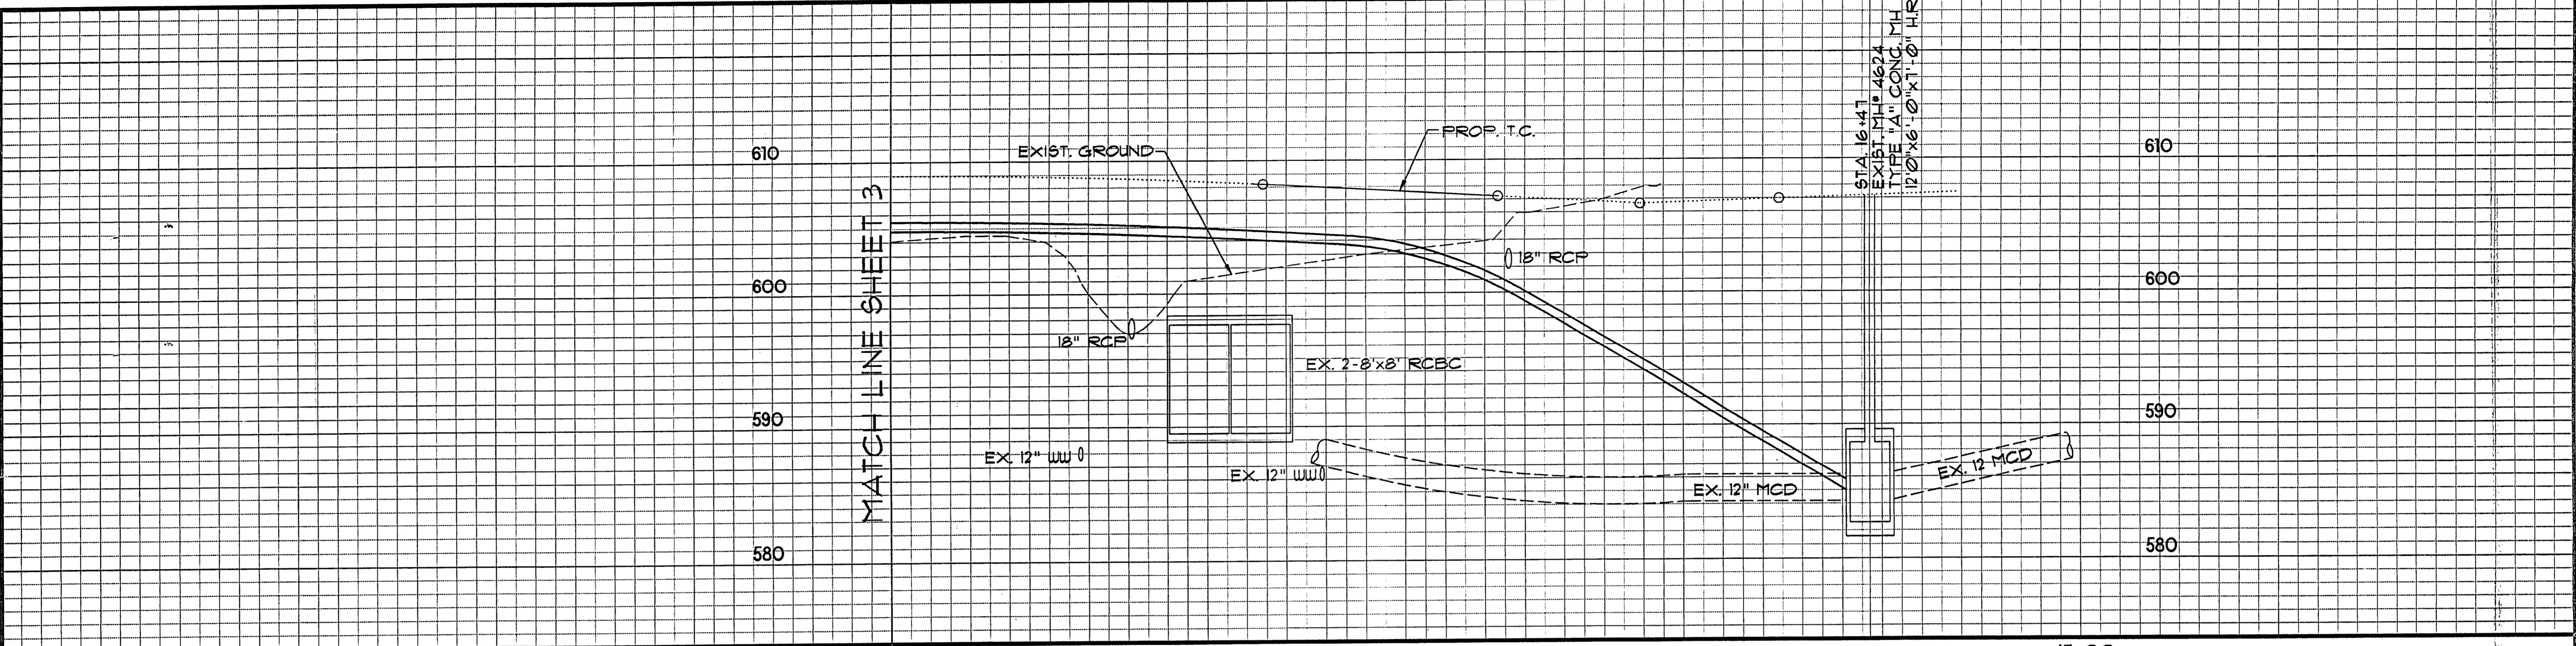

OPER.	ACTION	SUPPL.	MAJOR	ACCT.	ML	PL	BORE	REMOVALS		ADDISON 239		
CODE	CODE	ACTION	MATERIAL	CODE	OR			AMOUNT	MORT	UNDERGROUND CONDUIT SYSTEM		
		CODE	DESCRIPTION		AMT.				DATE	SCALE		
										PLAN 1" = 20'	PROFILE HORZ. 1" = 20'	PROFILE VERT. 1" = 6'
										B. SANDS MGR - ENGR		
										JERRY SHELBY AREA MGR - ENGR		
										DAVID NOBLET DIST MGR - ENGR		
										DATE	DATE CONST.	SHEET NO.
										ISSUED	COMPD.	
										E. R. NO. 4519251	DRAWN BY TR INDUSTRIES, INC.	4
										MAP REF.	TAX. DIST. DB-007	

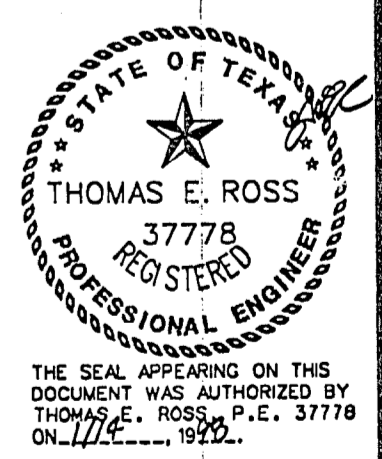

ADD
TAVE

56-50
000046-77
00-50